
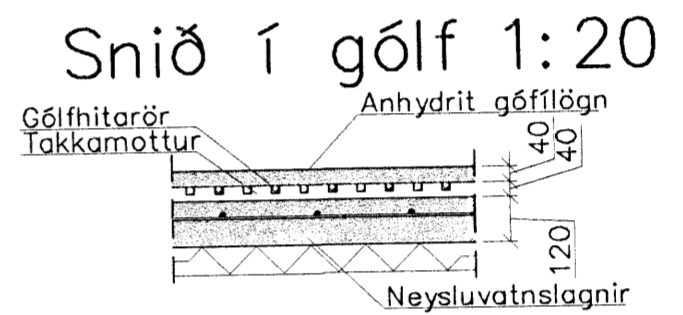


GRUNNMYND 1.HÆÐAR 1:50

Sampykkt þann
23 APR. 2008
Byggingarfulltrúinn í Hafnarfirði
F.h. Hrólfur S. Gunnlaugsson

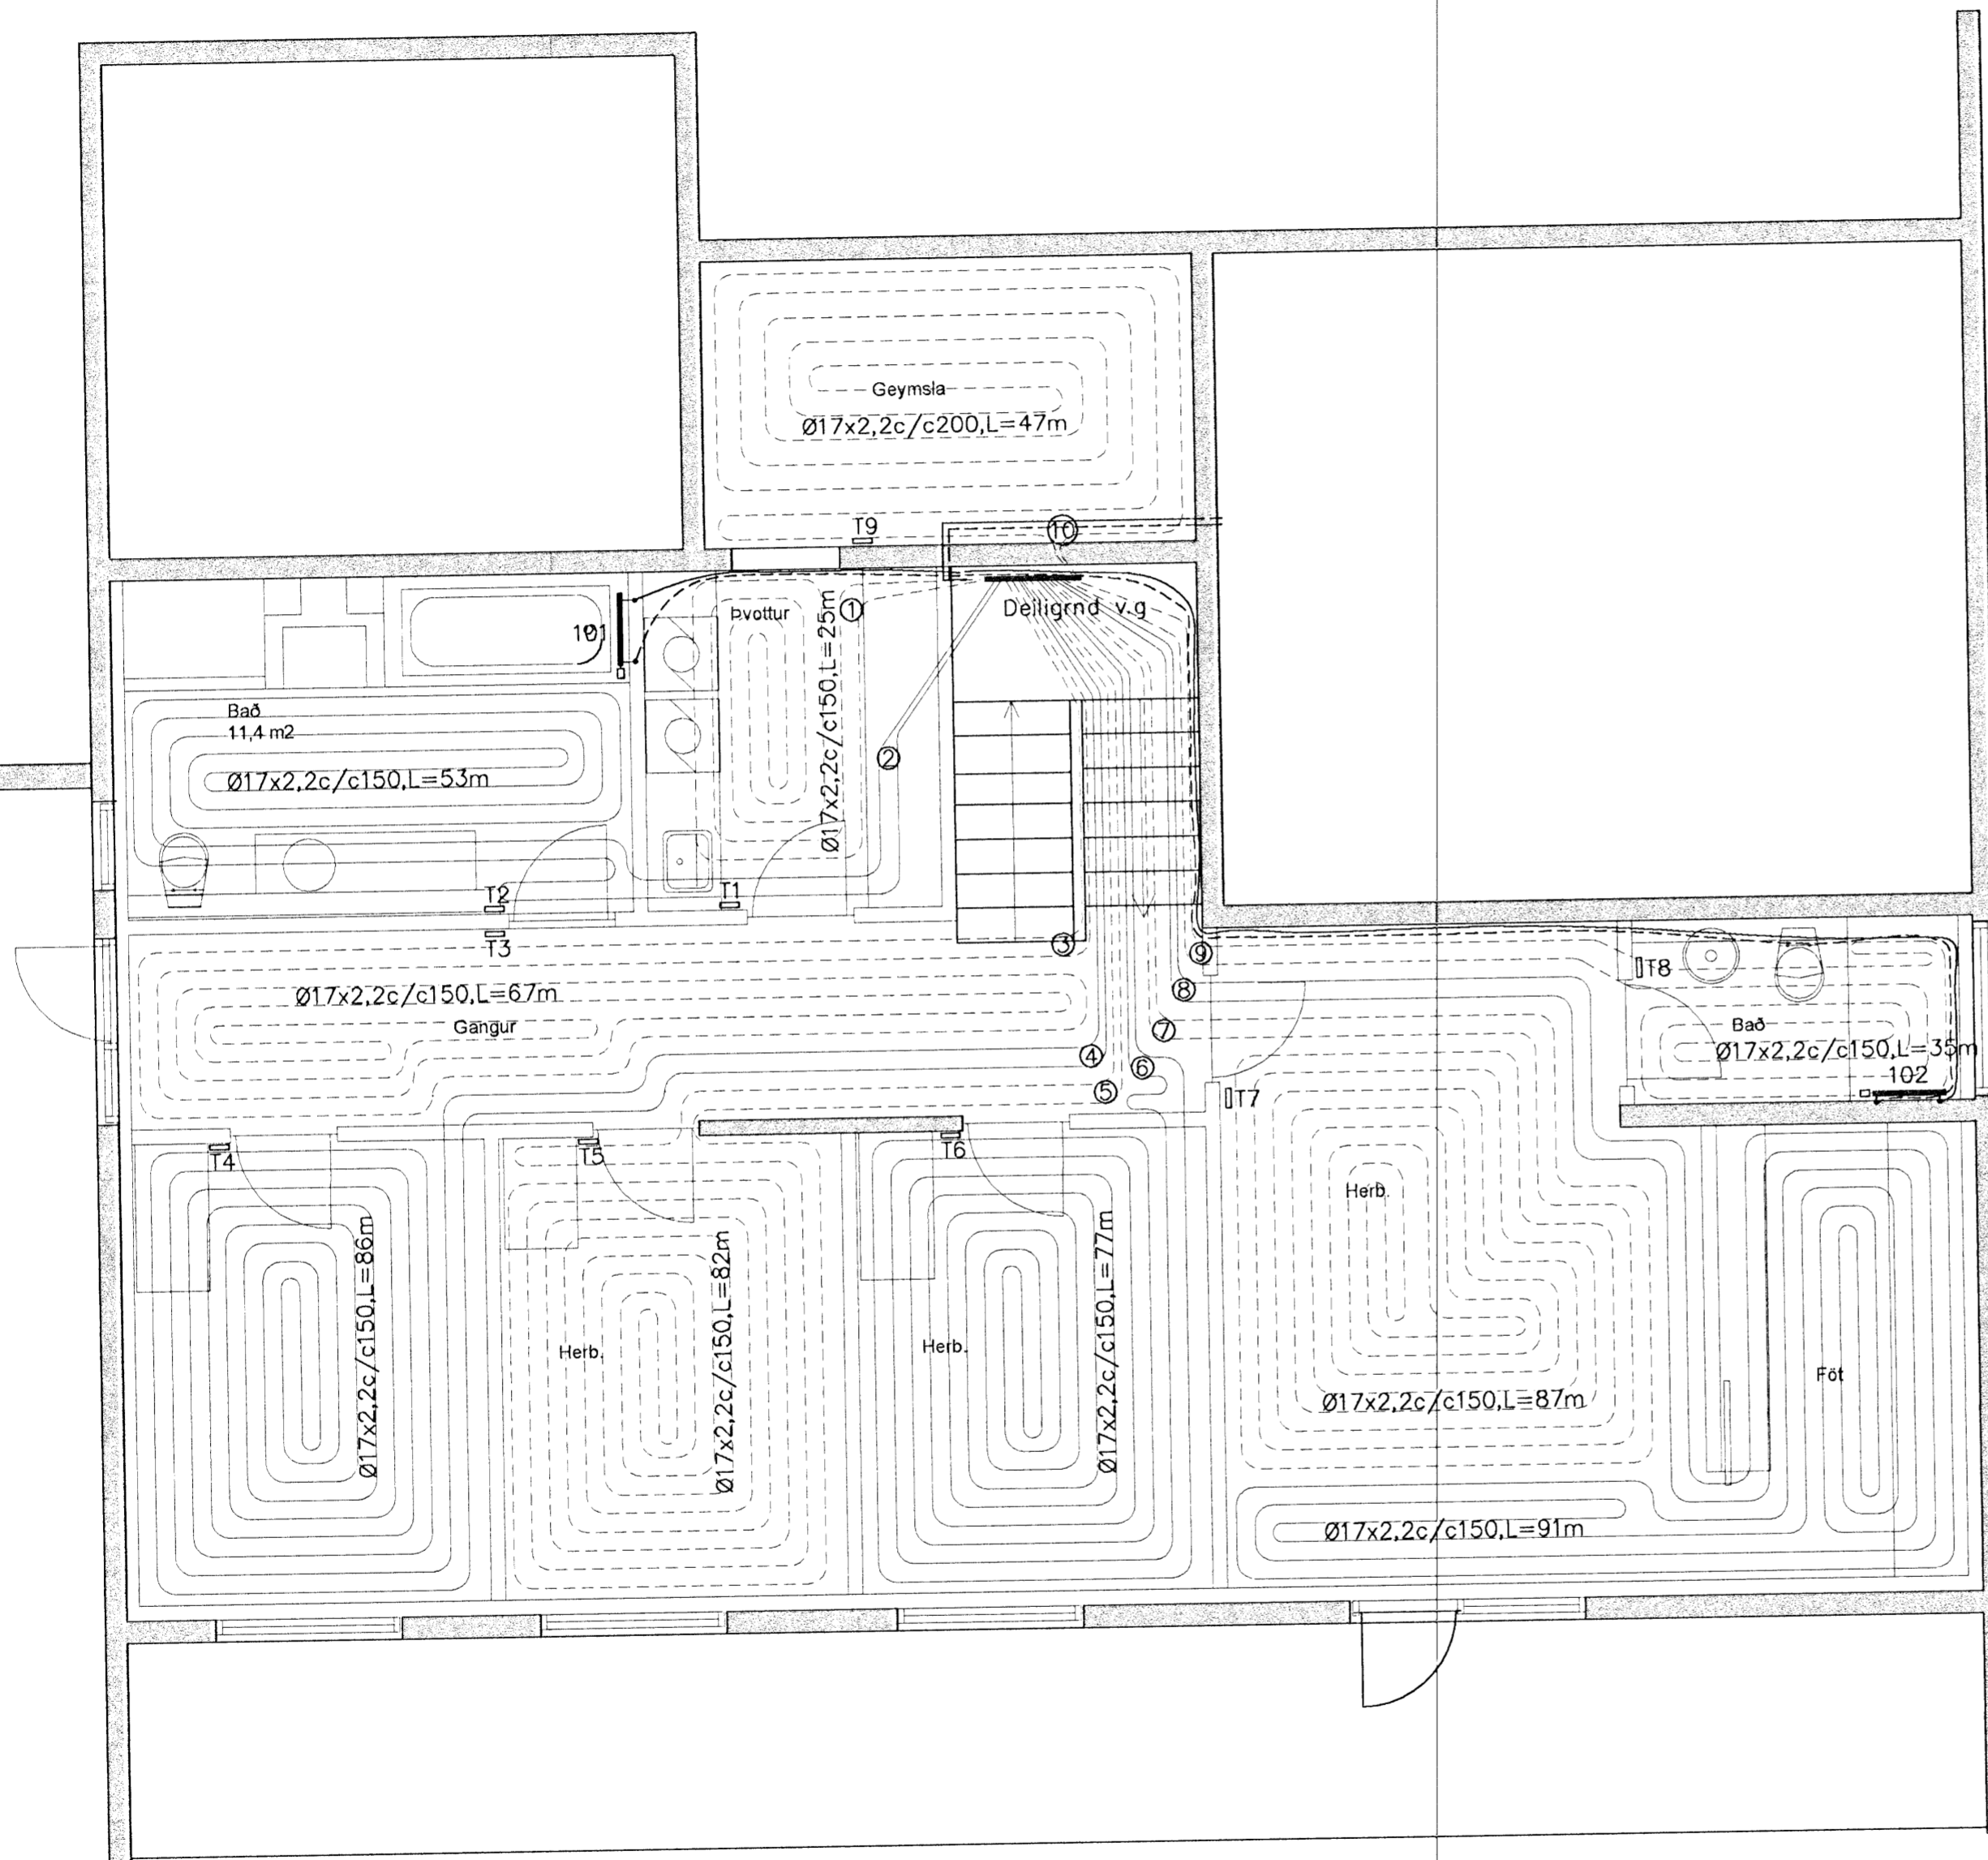

Skógarár M

HERBERGI:	Slaufa númer nr.	Lengd slaufu m	Millibil róra m	Hitastig Herbergi °C	Meðal hiti inn 50 °C út 30 °C	Varmgjöt slaufa m²	Gólfhita afköst	
							Raun flötur Hitaður upp m²	Afköst Slaufu Wótt/kst/heid
Neðriháð								
1 Þvottahús	1	25	0,150	20	40	85	3,75	319
2 Bað	2	53	0,150	20	40	85	7,95	676
3 Gangur	3	67	0,150	20	40	79	10,05	794
4 Herbergi	4	86	0,150	20	40	79	12,90	1.019
5 Herbergi	5	82	0,150	20	40	79	12,30	972
6 Herbergi	6	77	0,150	20	40	79	11,55	912
7 Hjón-Fót	7	87	0,150	20	40	79	13,05	1.031
8 Hjón-Fót	8	91	0,150	20	40	79	13,65	1.078
9 Bað	9	35	0,150	20	40	85	5,25	416
10 Geymsla	10	47	0,200	20	40	85	9,40	799
101 Handkl. 600x1160								210
102 Handkl. 600x1160								210
Samtals		650					99,85	8.466

naug

Breytingar			SKÓGARÁS M, HAFNARFJ.		
Nr.	Dags.	Nafn	Verkfræðistofa Þráinn & Benedikt		
			Laugavegi 178, 105 Rvk.		
			Sími: 553 1770, 568 7775, Fax: 568-7701		
			Netfang: verkfraedistofa@verkfraedistofa.is		
			Hitalagnir		
			1.hæðar		
			HBS	THS	S
			M 1:60/20		
			Nr. P103		
			Dags. feb. '08		
			080149-3609		
			090638-4839		
			<i>EB</i>		