

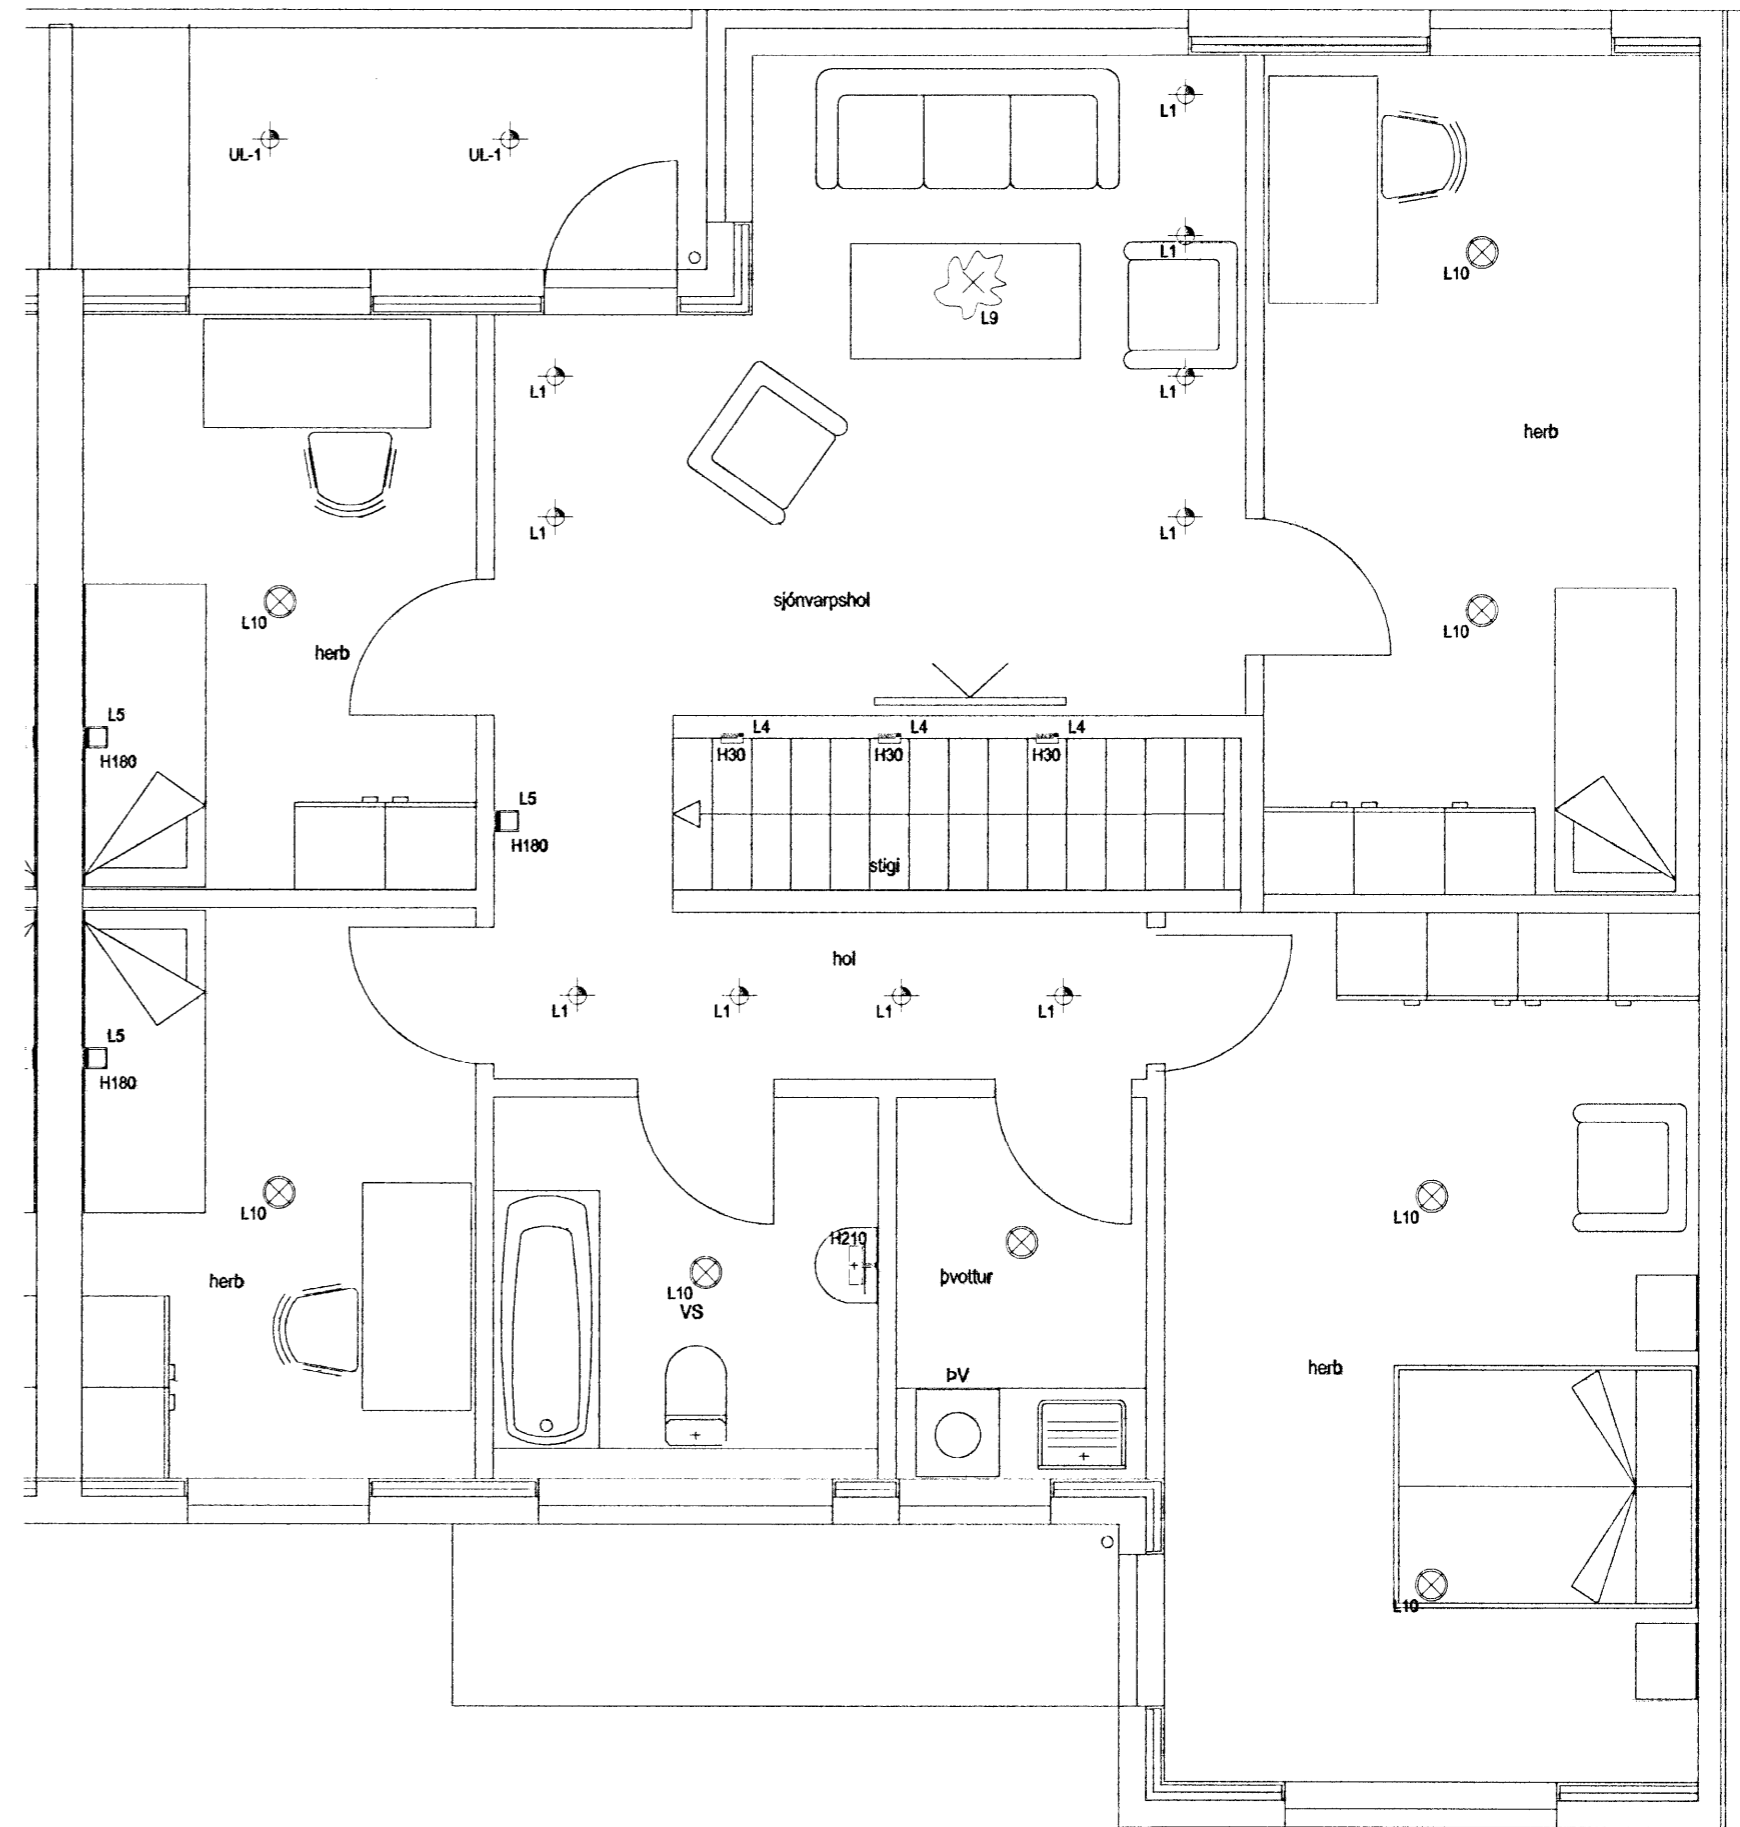


Máli: 29/4 2008
Helgi

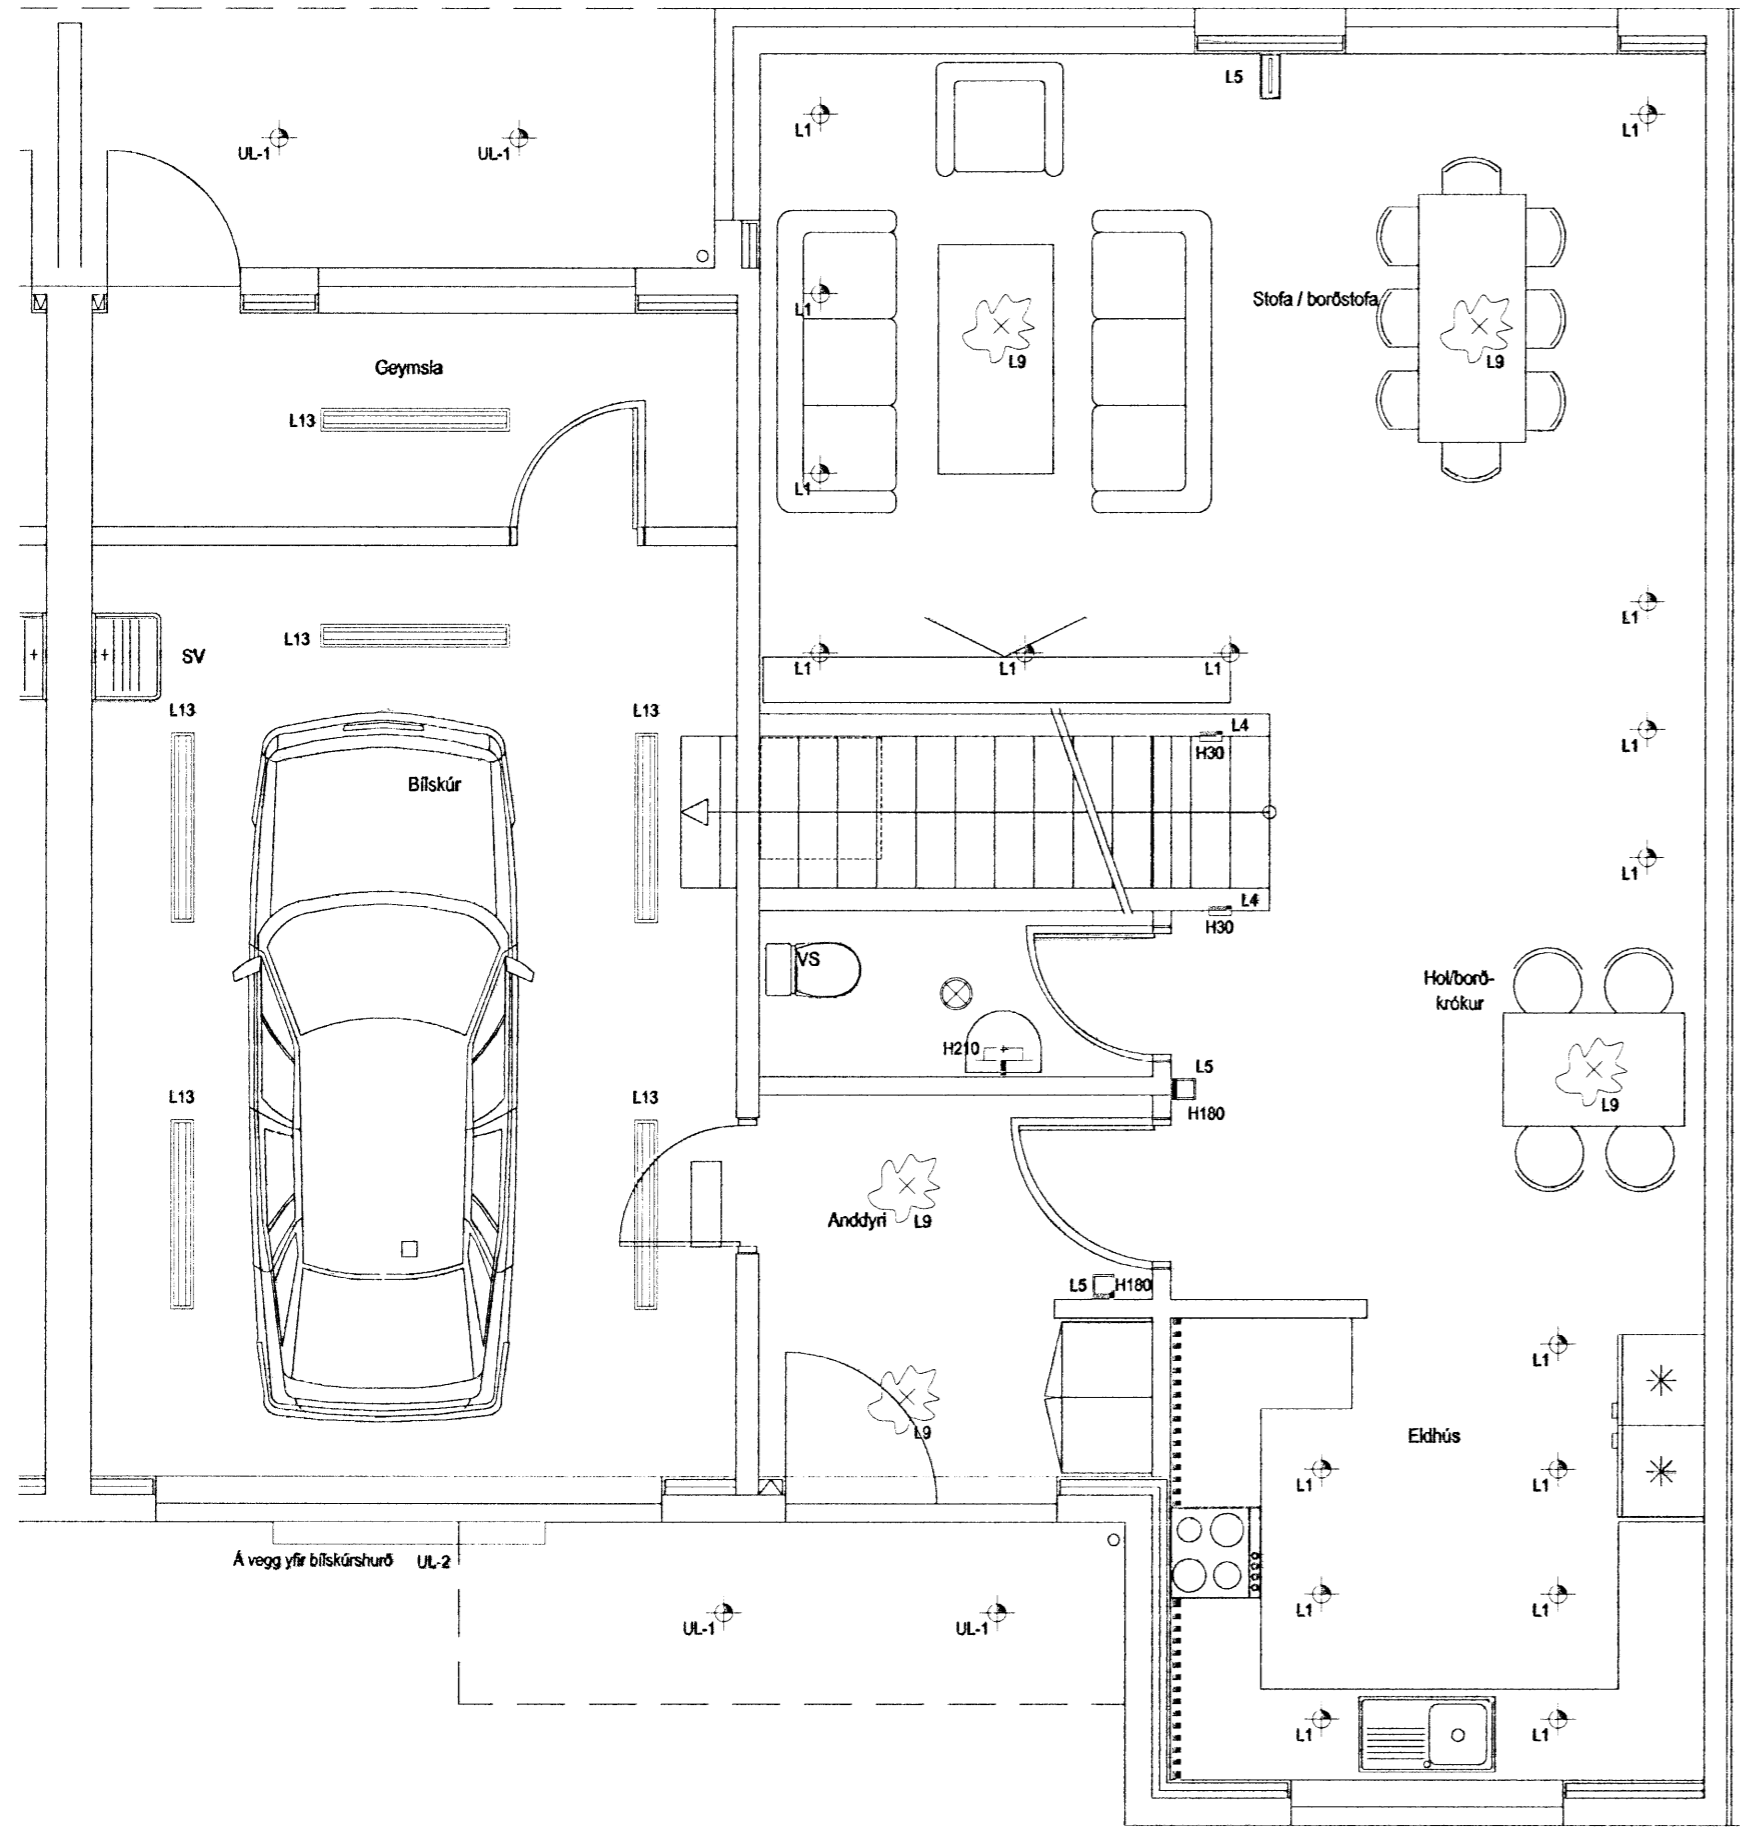

GRUNNMYND 1. HÆÐ

GRUNNMYND 2. HÆÐ

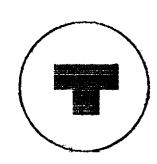

HELGI KR. EIRIKSSON RAFLAGNAHÖNNUN
Helgi Kr. Eiríksson
 KT. 110156-2789

SKIPHOLT 37, 108 REYKJAVÍK S.568-8388
 E-MAIL: TEIKN@LUMEX.IS

DAGS.	04.04.2008	SÍÐA NR.	1 AF 3	HANNAD	HKE	VERKEFNI	KVISTAVELLIR 28
TEIKN. NR.	AR-0	TÖLVUHEITI	GRKVISTAVELLIR28-32	TEIKNAD	IOI	RAFLÖGN	LAMPAPLAN
VERKHLUTI	GRUNNMYNDIR	BREYTING A		YFIRFARID	HKE		
MKV.	1:50	BREYTING B					