
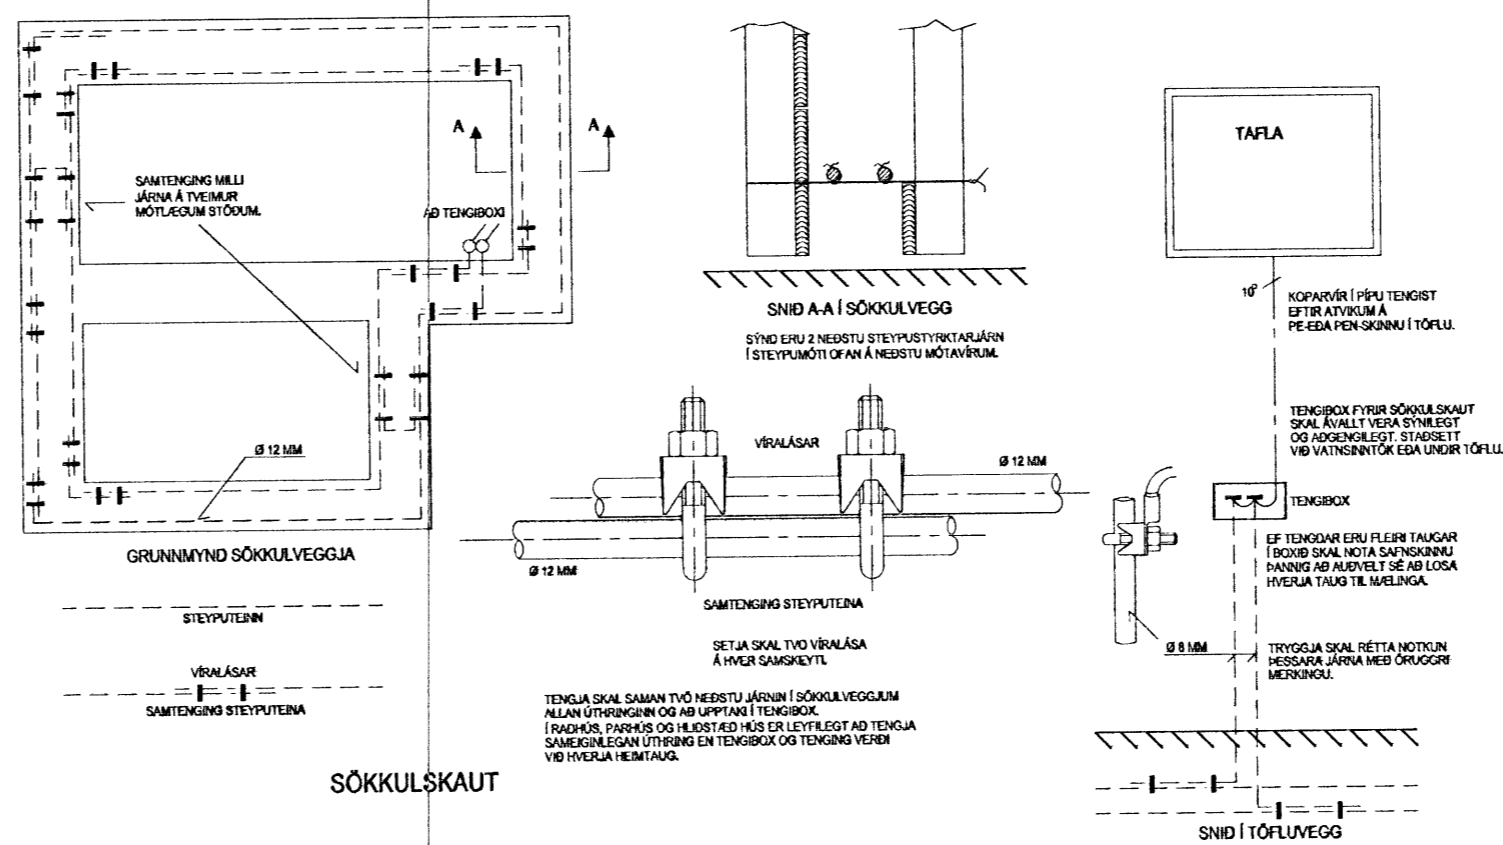
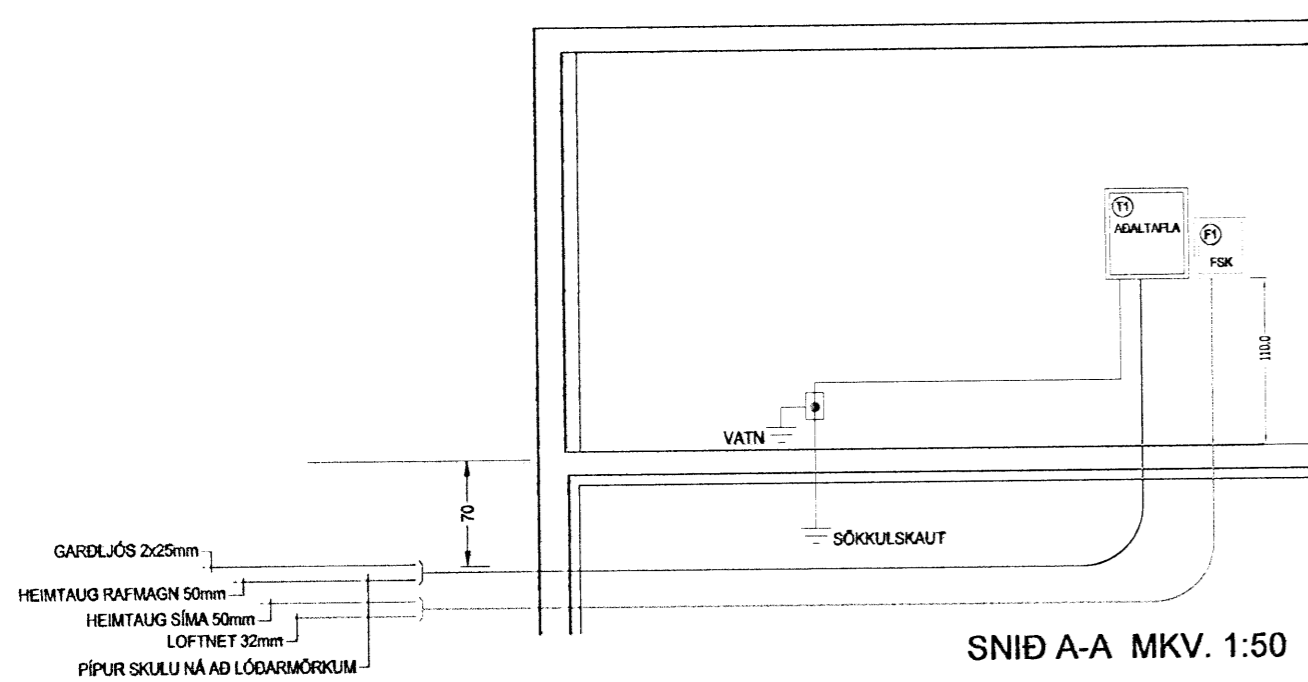
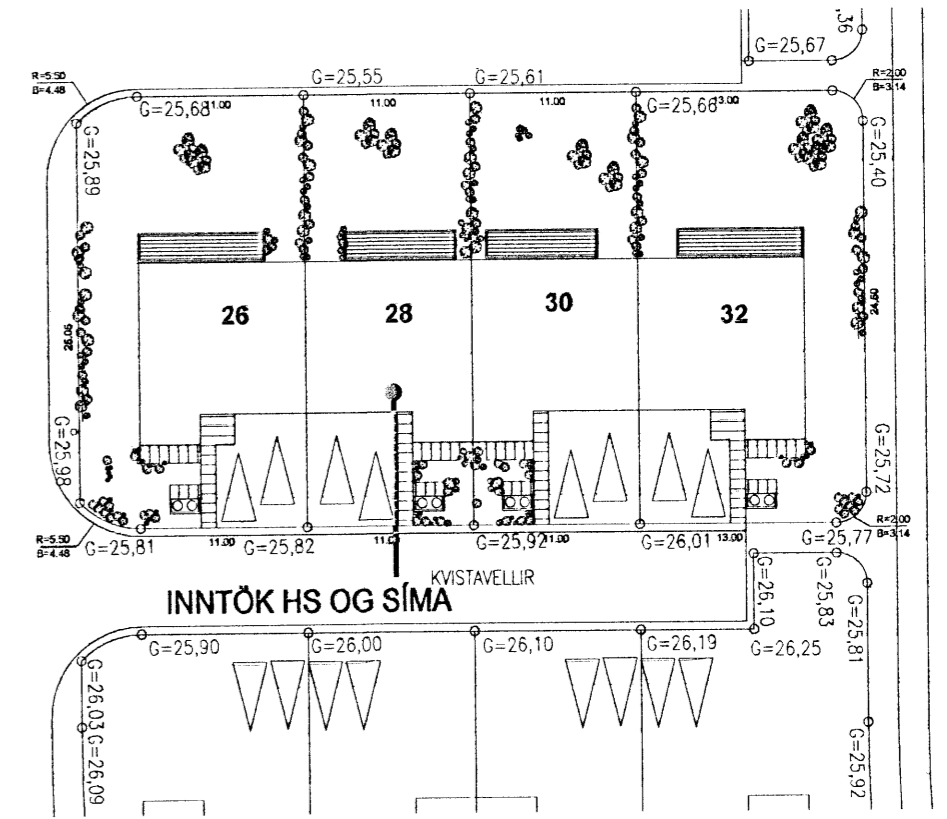
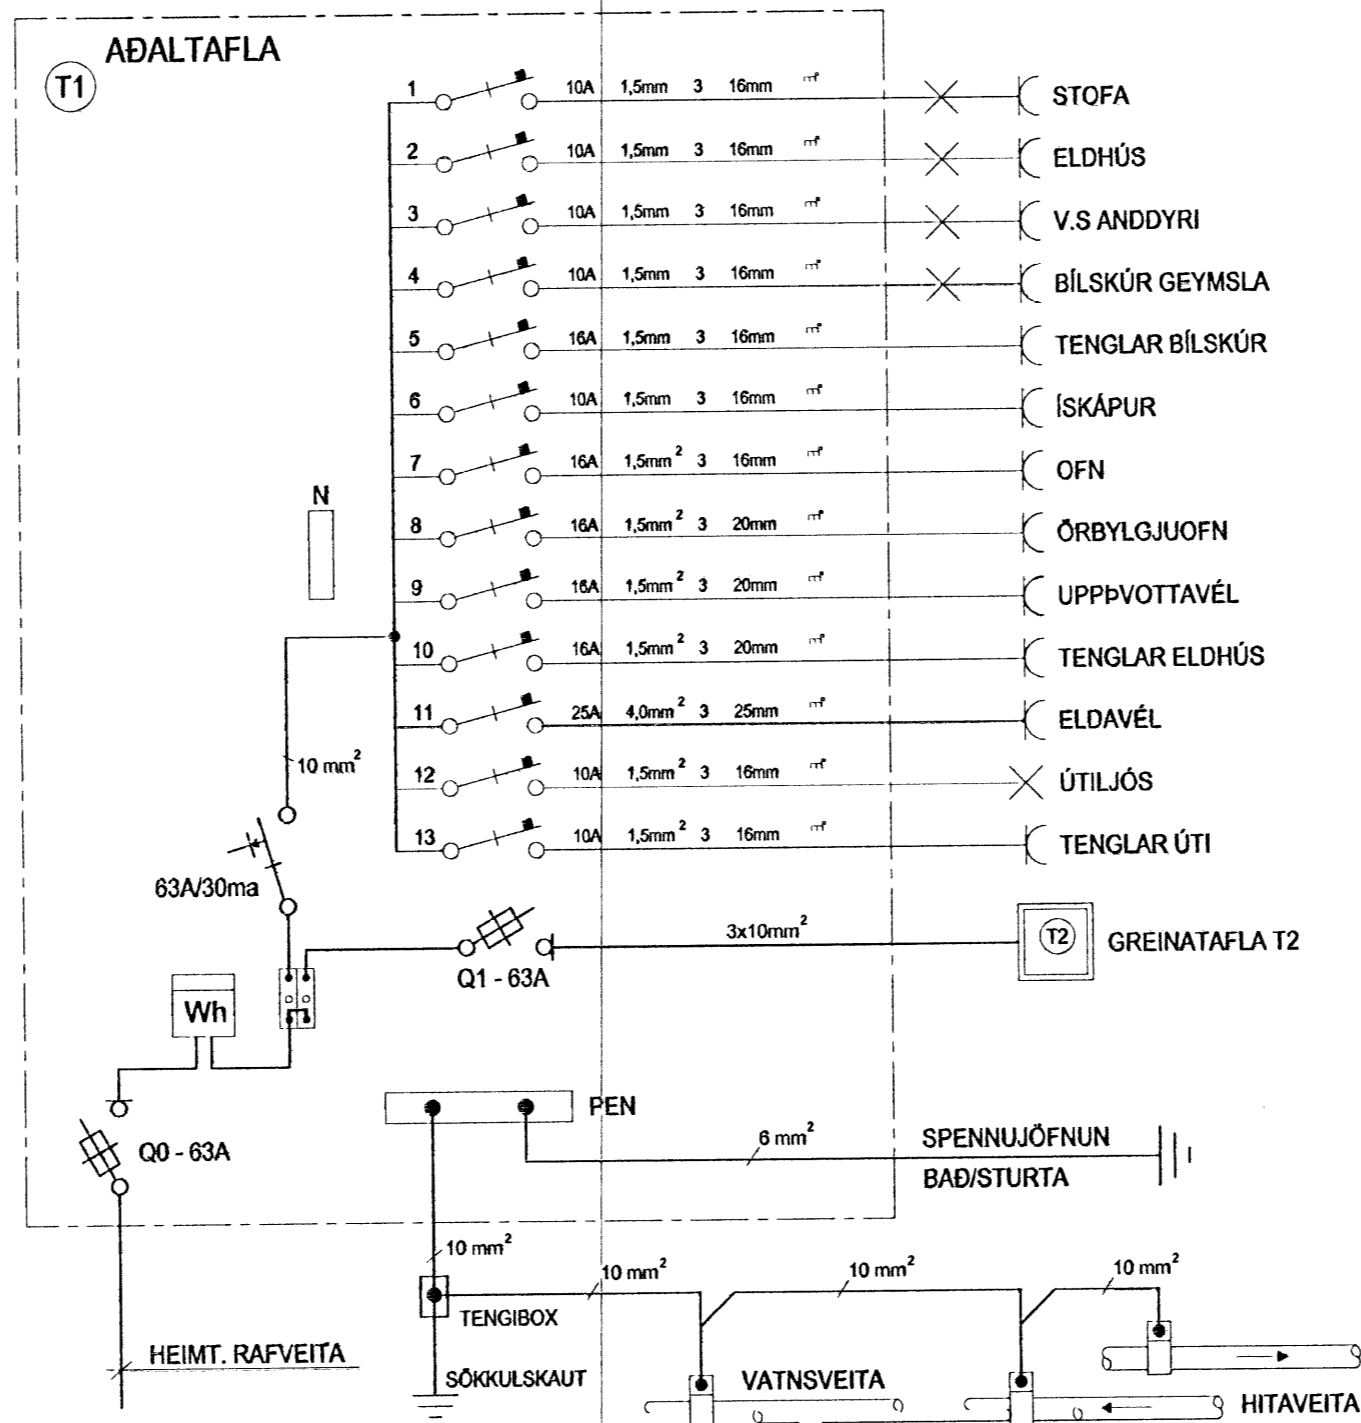


29/1/08

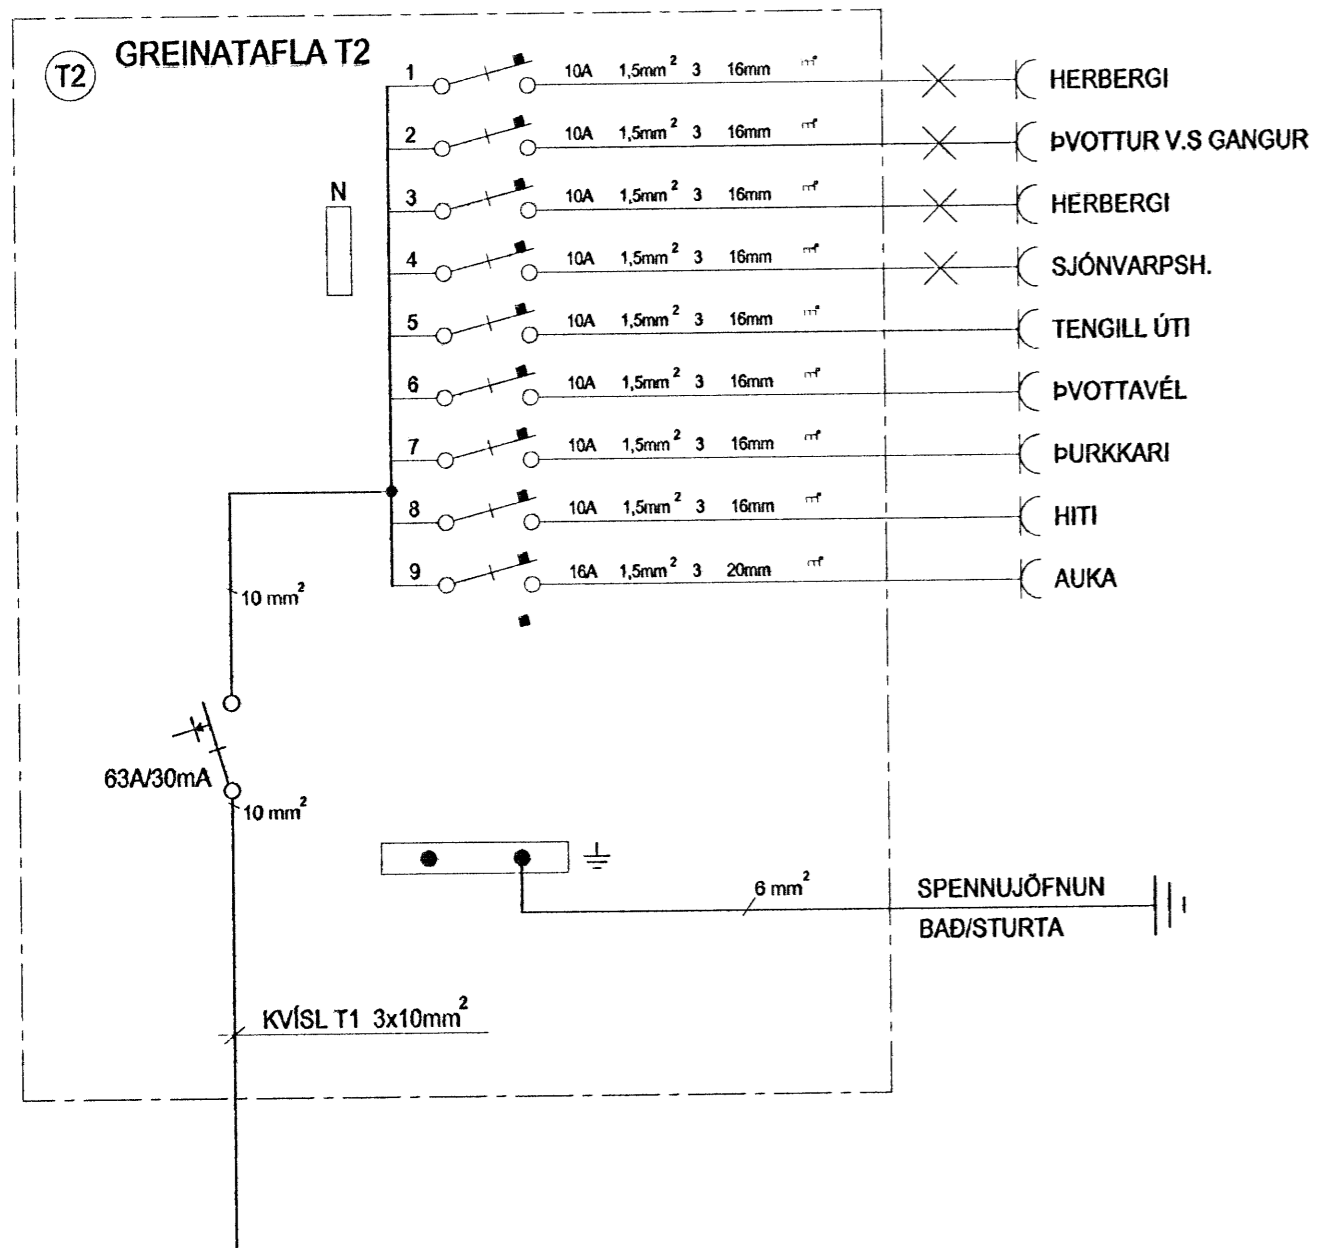

HELGI KR. EIRIKSSON RAFLAGNAHÖNNUN

SKIPHOLT 37, 108 REYKJAVÍK S:568-8388
E-MAIL: TEIKN@LUMEX.IS

DAGS.	28.09.2007	SÍDA NR.	3 AF 3	HANNAÐ	HKE	VERKEFNI	KVISTAVELLIR 28
TEIKN. NR.	AR-0	TÖLVUHEITI	GRKVKVISTAVELLIR28-32	TEIKNAD	IOI	RAFLÖGN	EINLÍNA
VERKHLUTI	GRUNNMÝNDIR	BREYTING A		YFIRFARID	HKE		
MKV.	1.50	BREYTING B					

KT. 110156-2789