
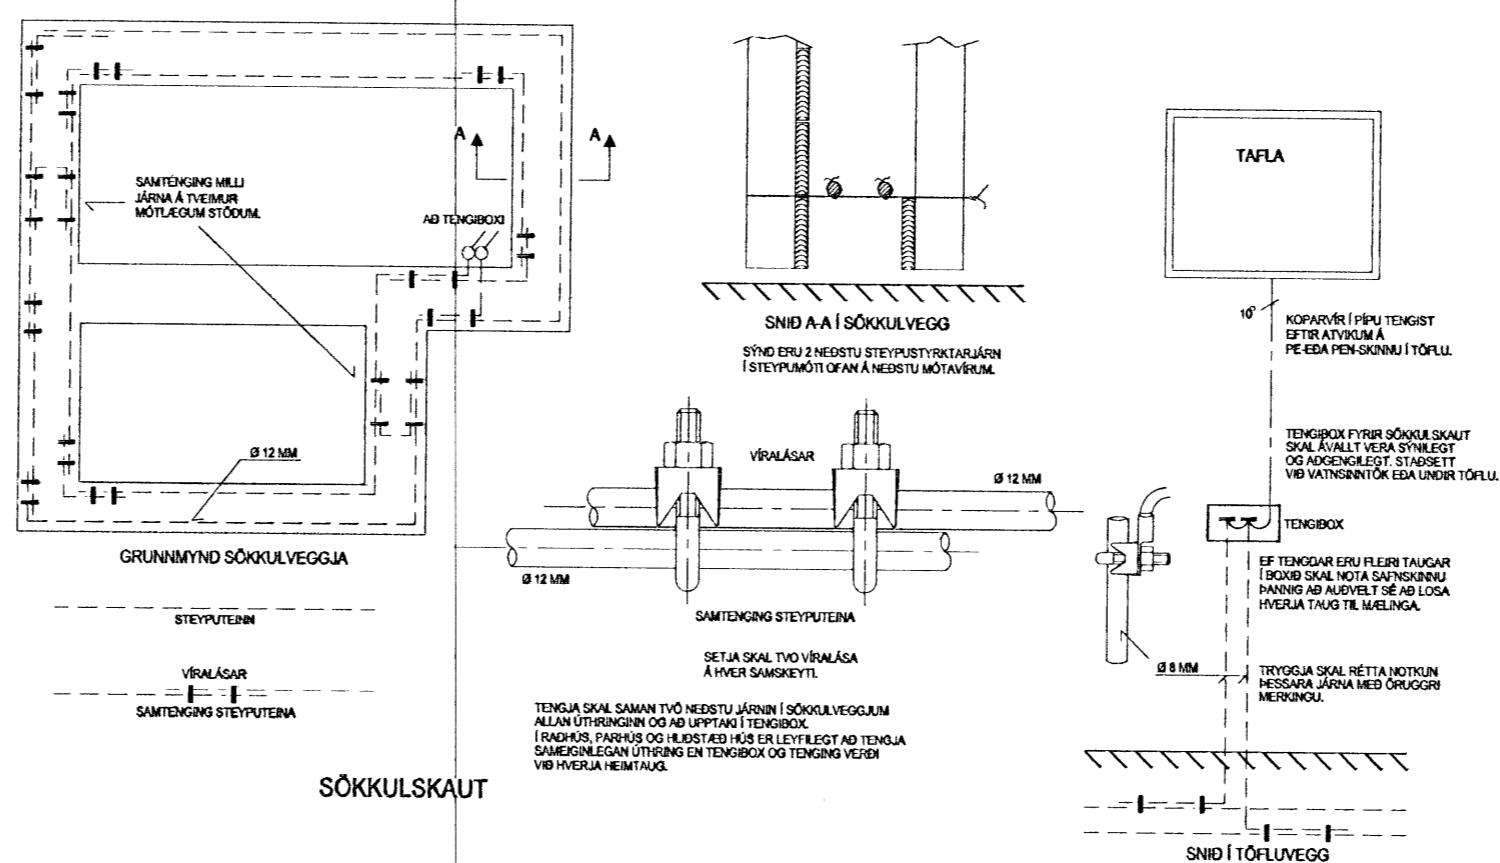
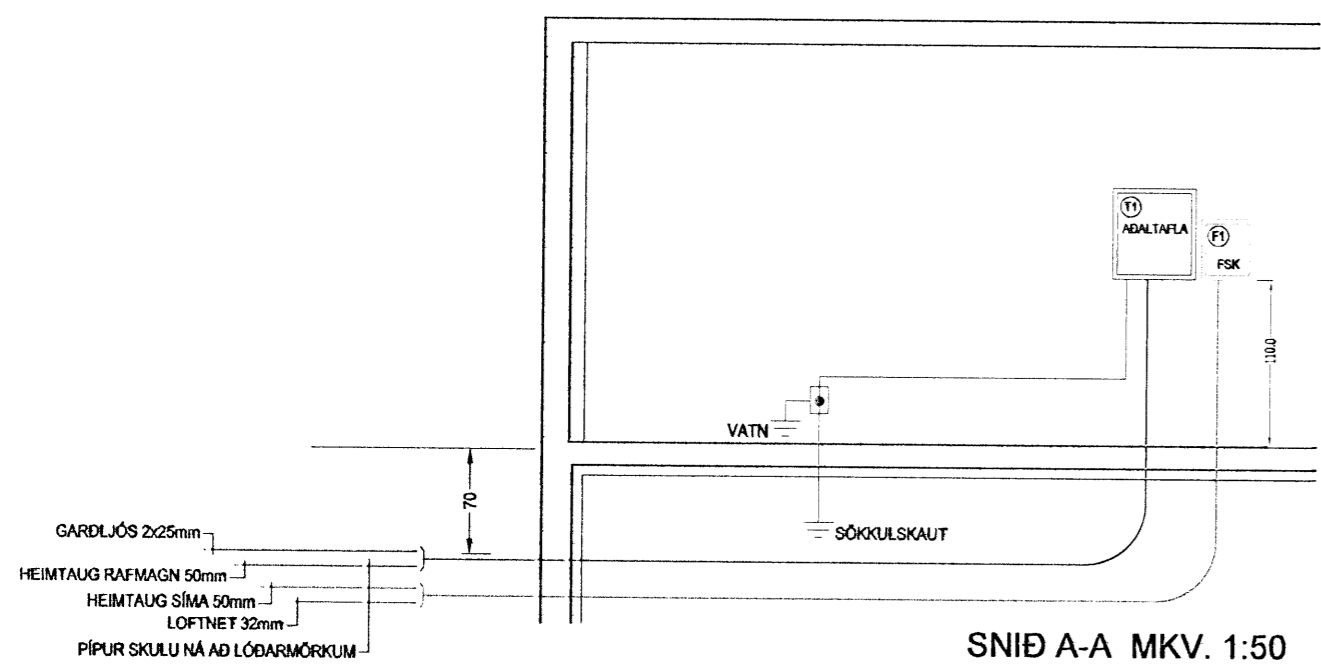
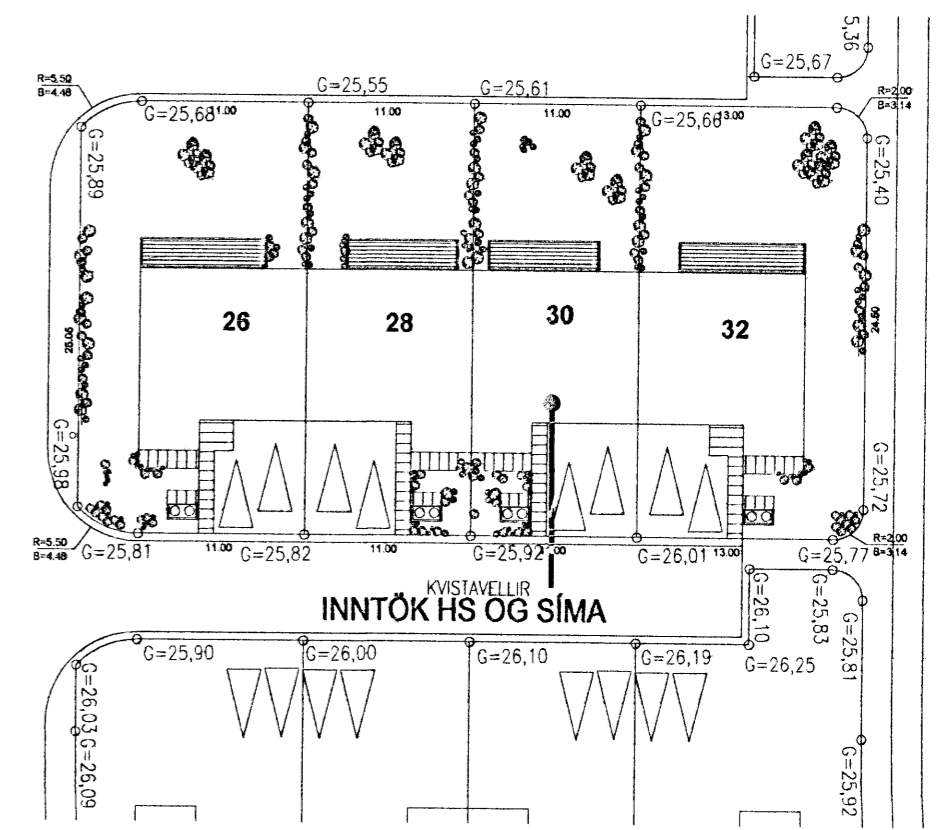
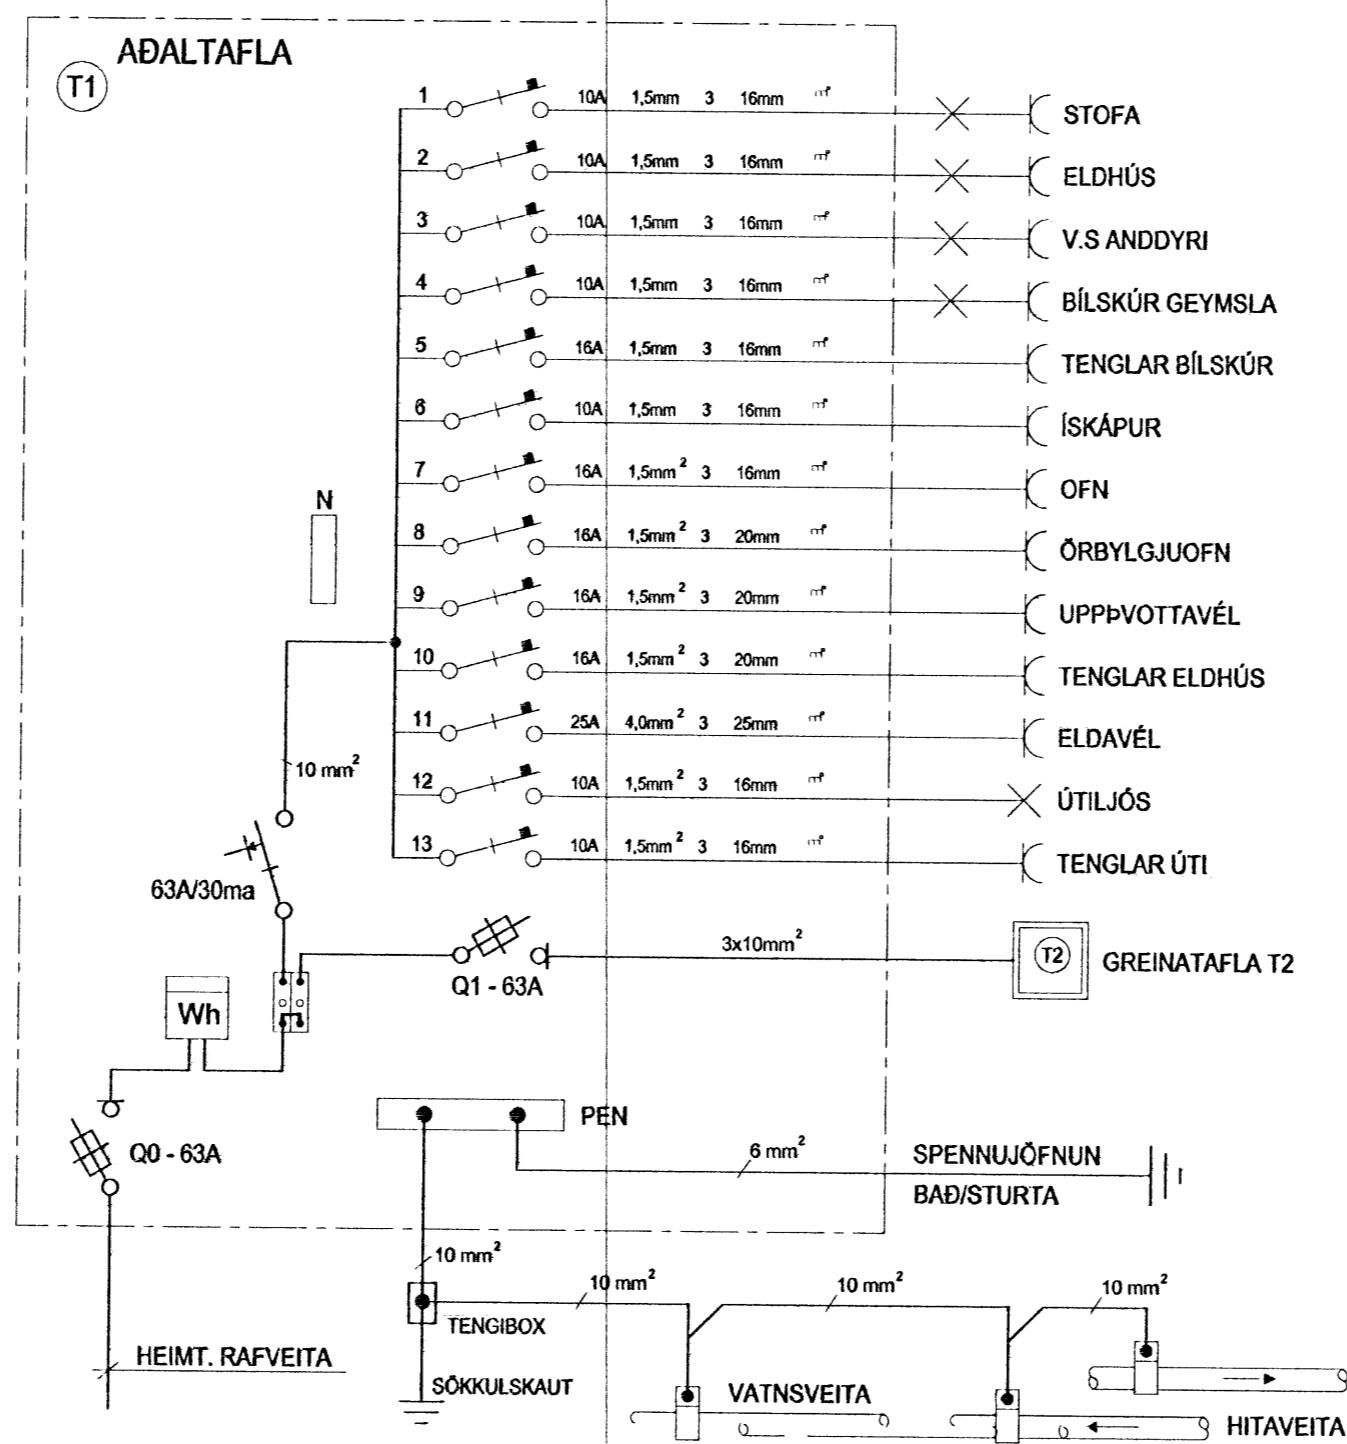


29/10/2007

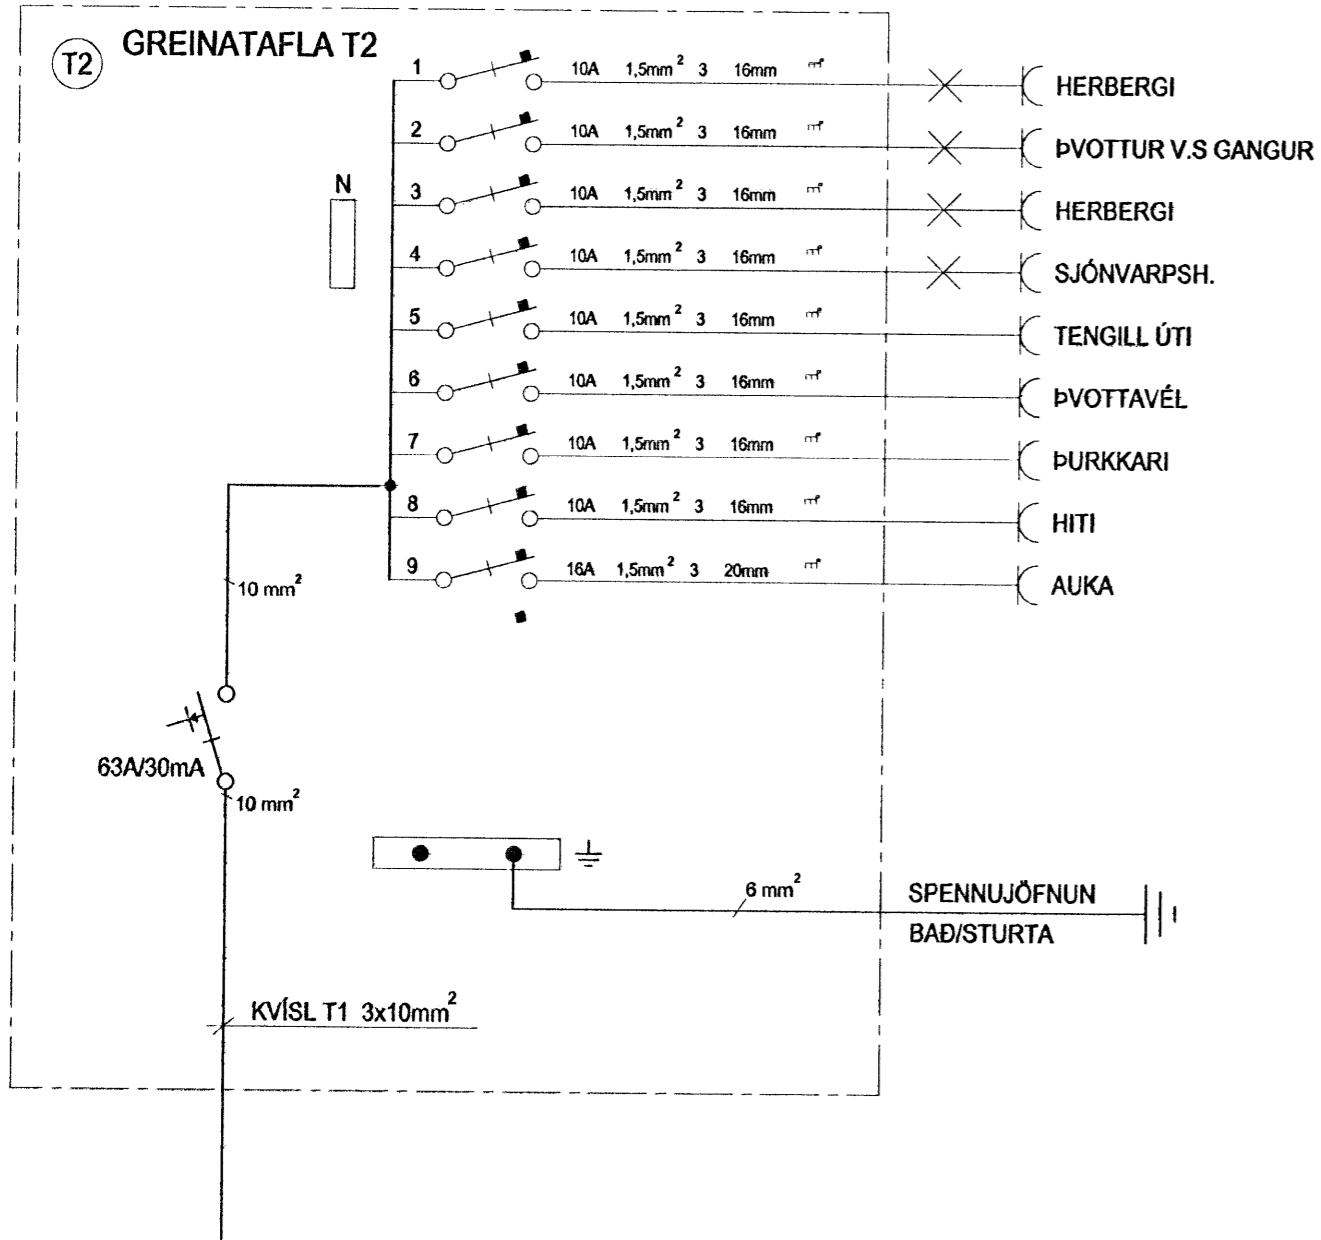

HELGI KR. EIRÍKSSON RAFLAGNAHÖNNUN

Helgi Kr. Eiríksson

KT. 110156-2789

SKIPHOLT 37, 108 REYKJAVÍK S.568-8388
E-MAIL: TEIKN@LUMEX.IS

DAGS.	28.09.2007	SÍDA NR.	3 AF 3
TEIKN. NR.	AR-0	TÖL VUHEITI	GRKVISTAVELLIR26-32
VERKHLUTI	GRUNNMYNDIR	BREYTING A	
MKV.	1:50	BREYTING B	

HANNAD	HKE	VERKEFNI	KVISTAVELLIR 30
TEIKNAD	IOI	RAFLÖGN	EINLÍNA
YFIRFARID	HKE		