
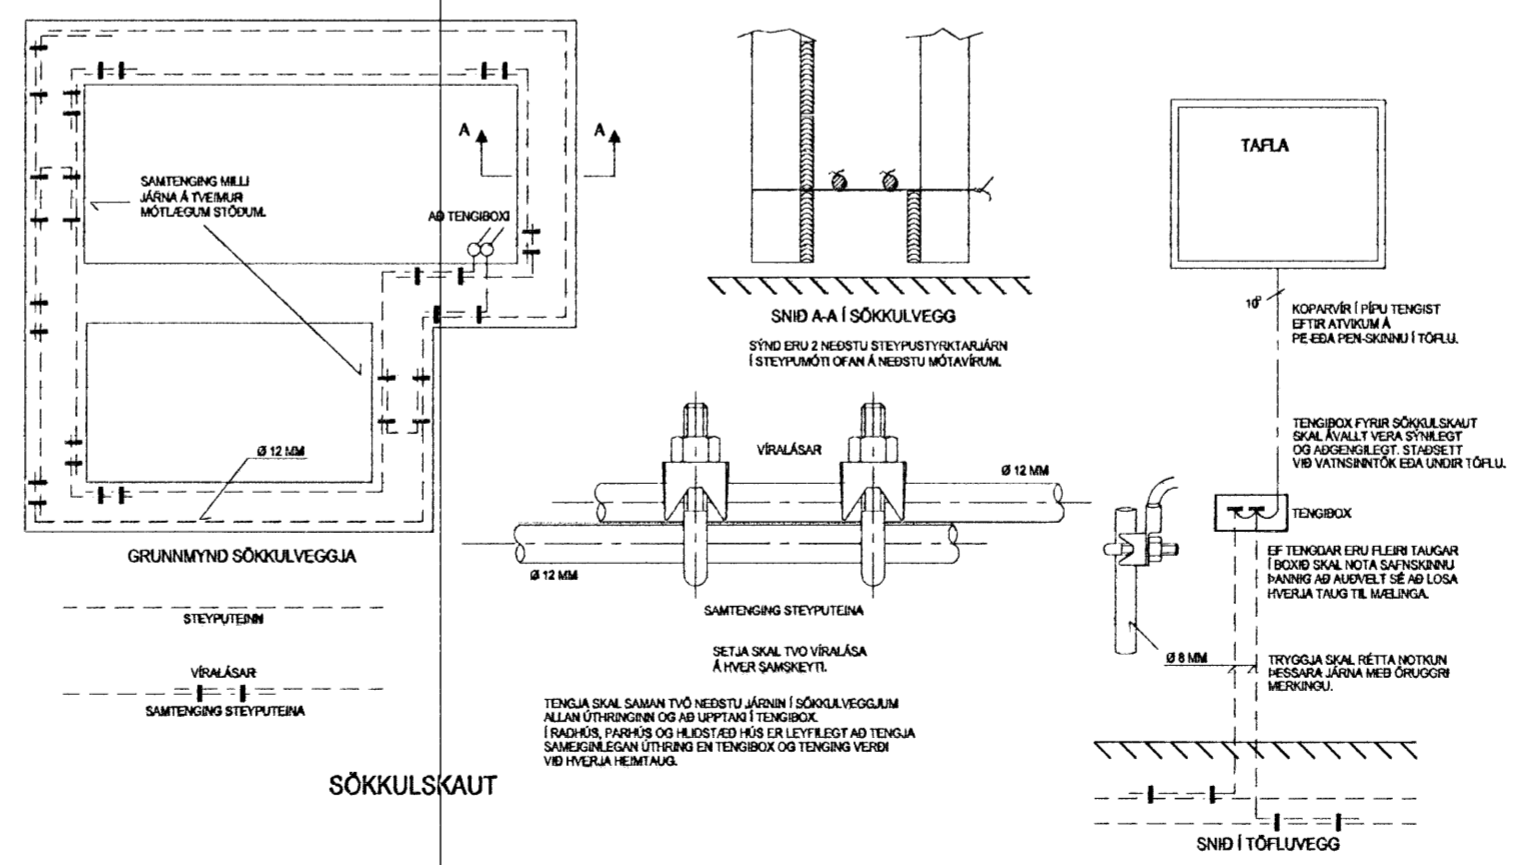
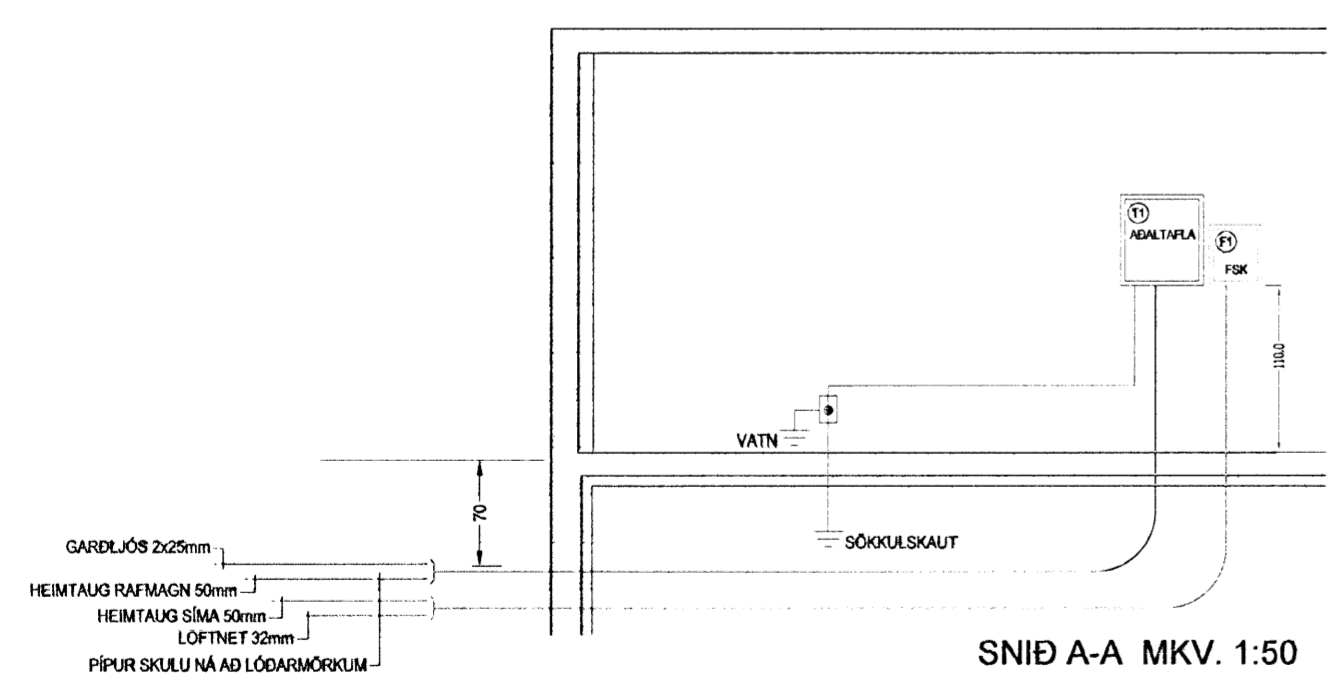
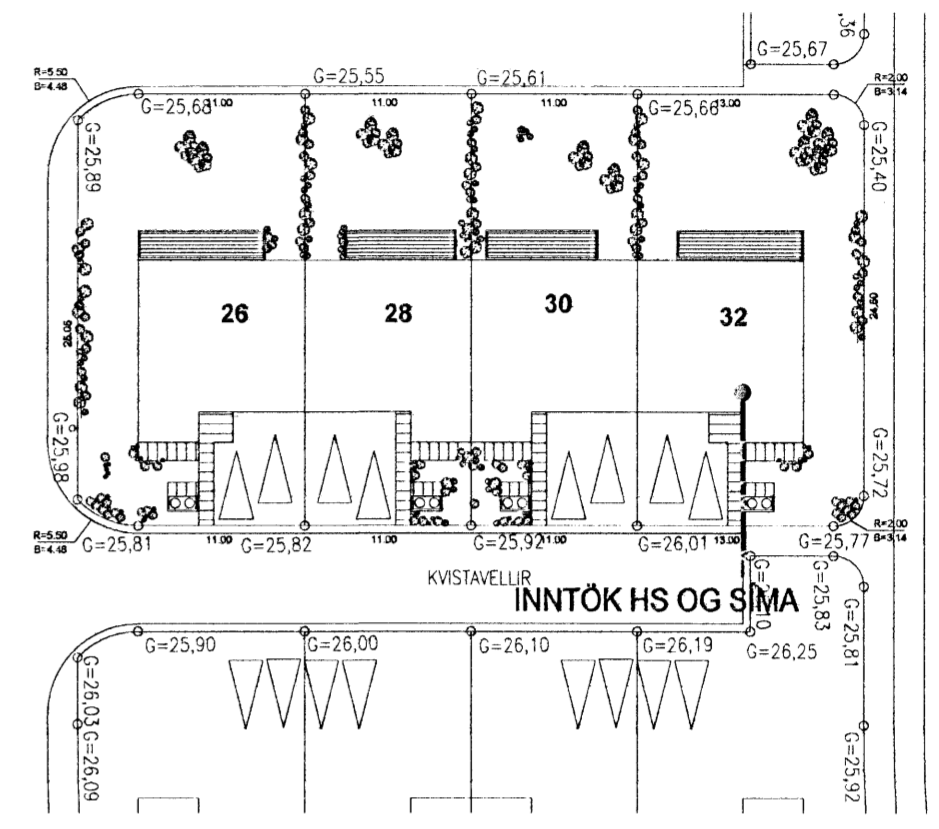
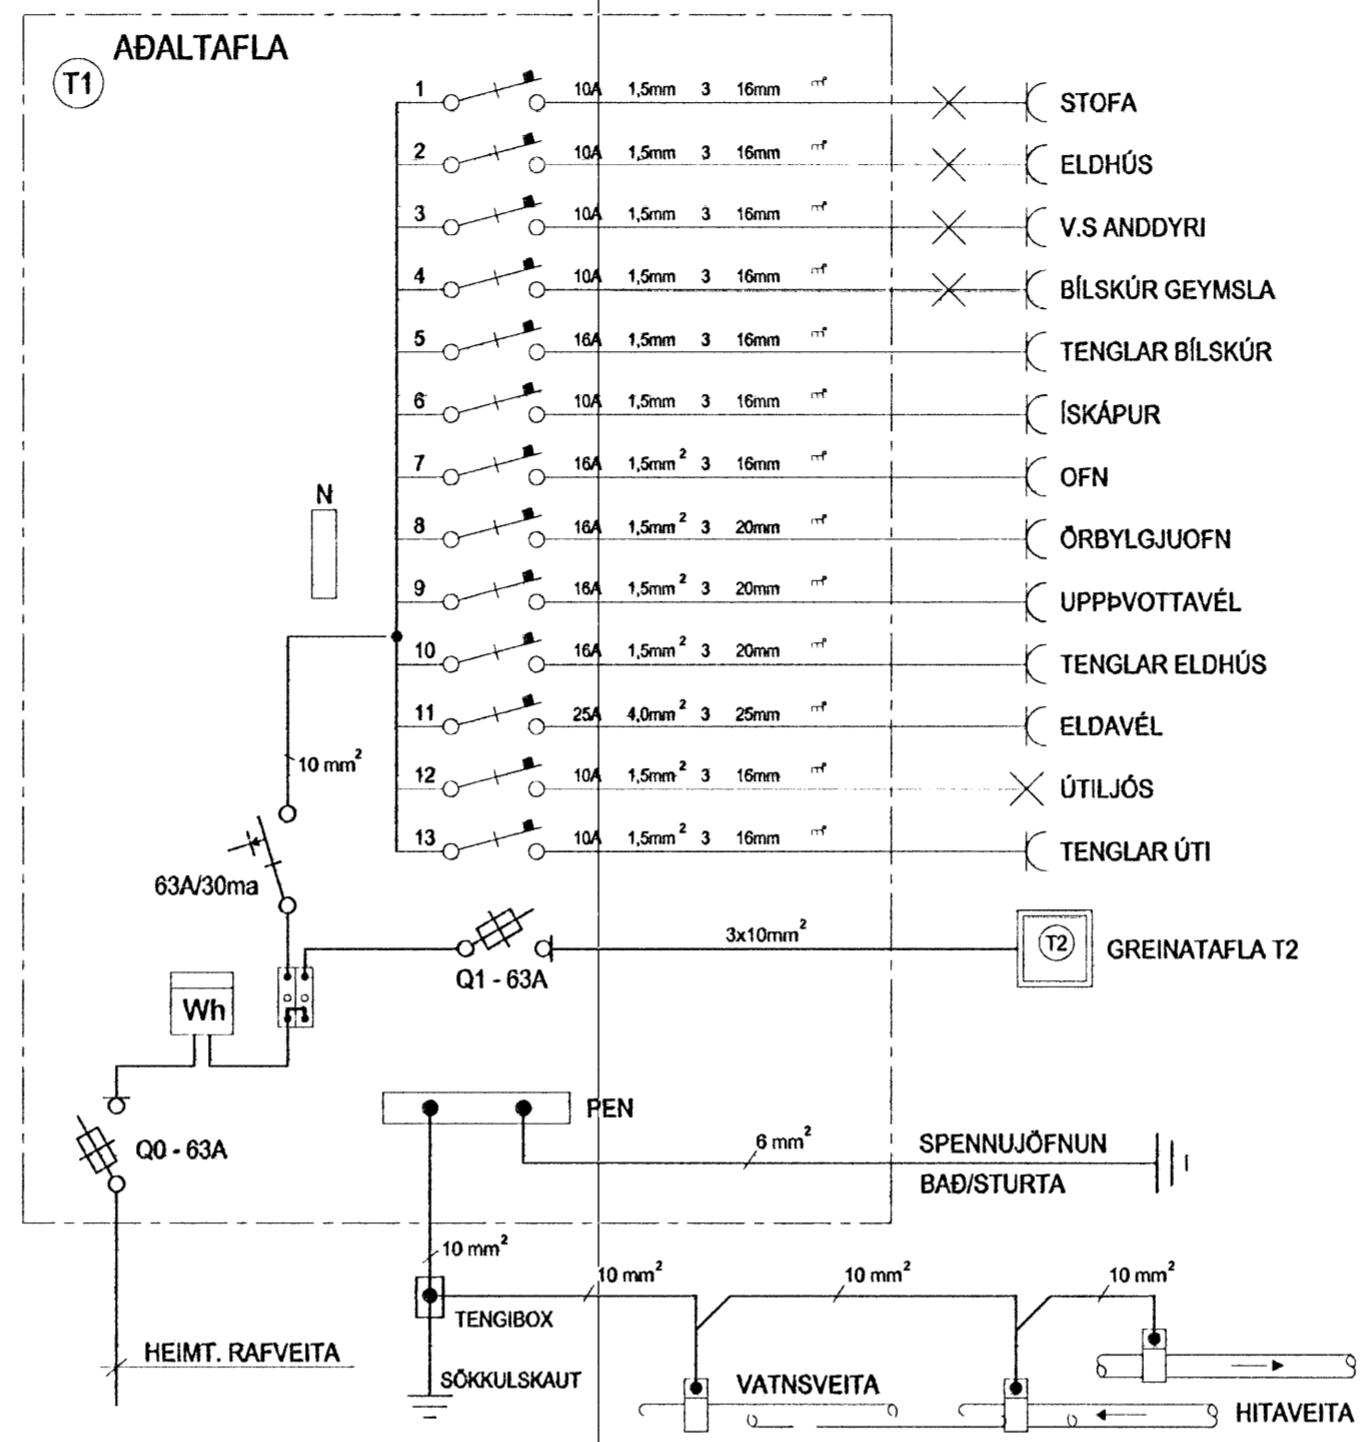


29/10/2007

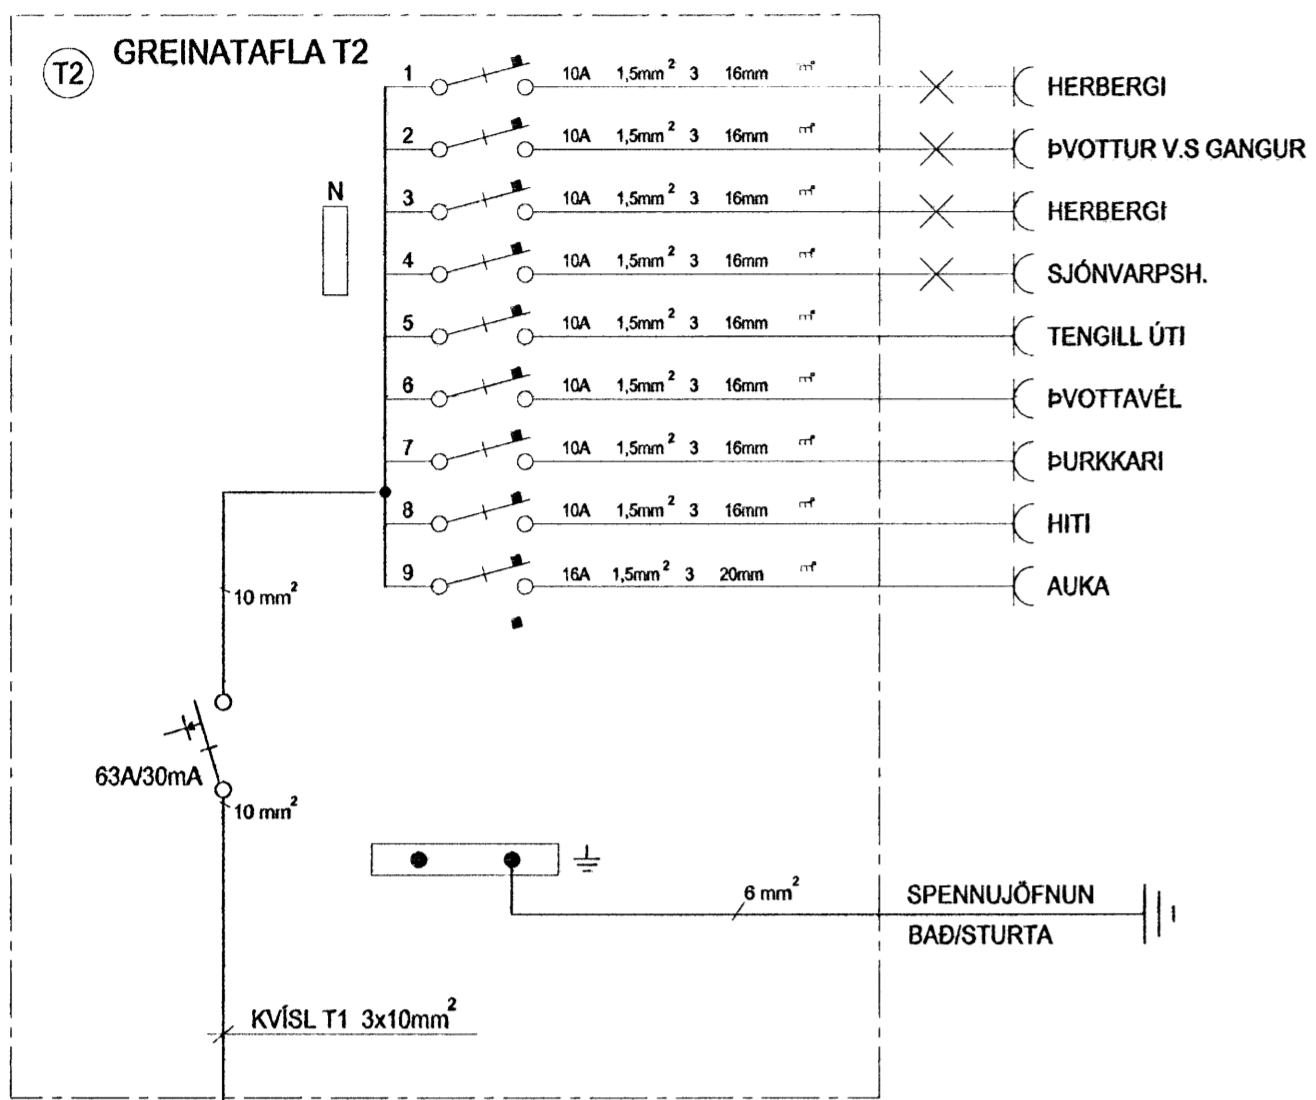

HELGI KR. EIRIKSSON RAFLAGNAHÖNNUN

KT. 110156-2789

SKIPHOLT 37, 108 REYKJAVÍK S.568-8388
E-MAIL: TEIKN@LUMEX.IS

DAGS.	28.09.2007	SÍÐA NR.	3 AF 3	HANNAD	HKE	VERKEFNI	KVISTAVELLIR 32
TEIKN. NR.	AR-0	TÖLVUHEITI	GRKVISTAVELLIR28-32	TEIKNAD	IOI	RAFLÖGN	EINLÍNA
VERKHLUTI	GRUNNMYNDIR	BREYTING A		YFIRFARIÐ	HKE		
MKV.	1:50	BREYTING B					