



Samþykkt þann
 17 APR. 2008
 Byggingarfulltrúinn í Hafnarfirði
 F.h. Hröifur S. Gunnlaugsson

Úr Gildi

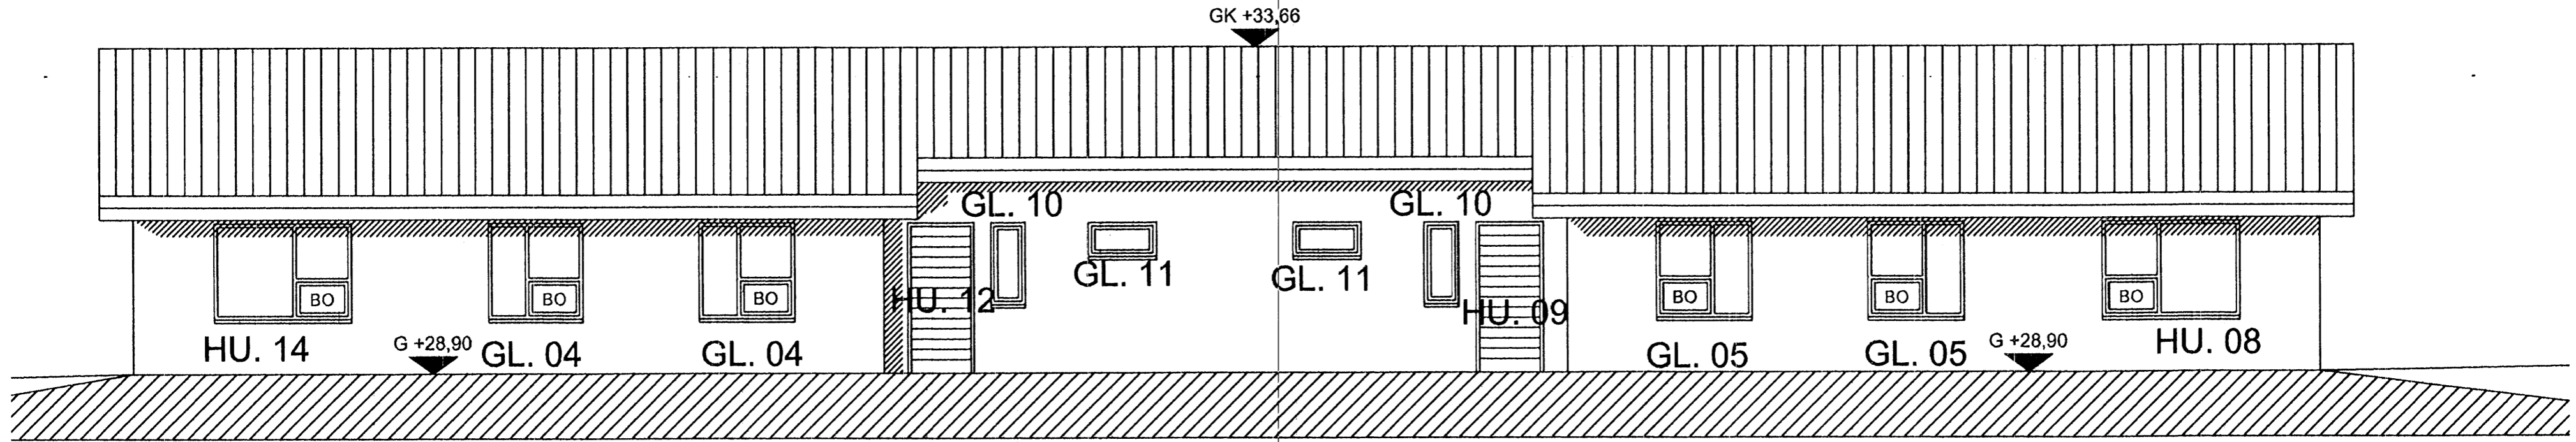

ÚTLIT NORÐUR

1:50

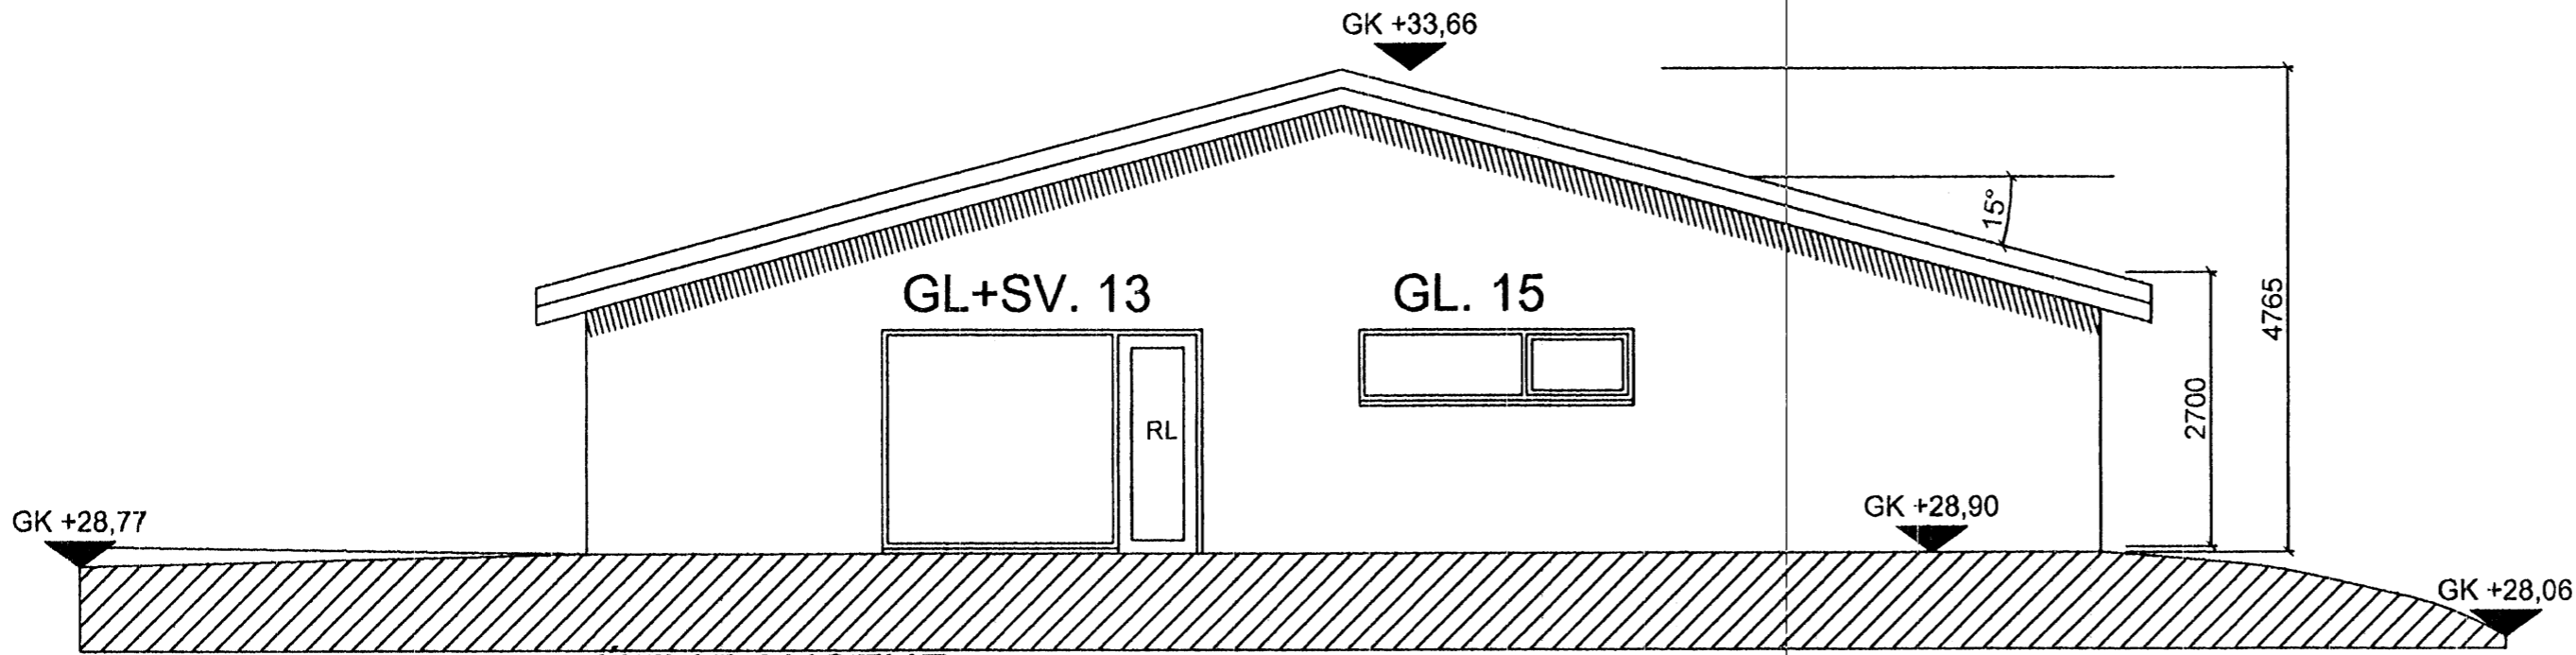

ÚTLIT AUSTUR

1:50

MÁL ATHUGIST Á STAÐNUM AÐUR
 EN FRAMKVÆMD HEFST

| BREYTINGAR | | |
|------------|------|----------|
| NR. | DAGS | BREYTING |
| | | |
| | | |
| | | |

K.J. HÖNNUN EHF 460902 2150

TEL: 554-3232
 TEL: 897-3800
 TEL: 898-3234
 E-MAIL: kjhonnun@vitar.is

HÖNNUN - SKIPULAG - RÁÐGJÖF


KJARTAN RÁFNSSON FÍLIÐSA 270365-3539
 JÓN M. HALLDÓRSSON BYGGINGAFR. 091162-3509

SAMÞYKKT *[Signature]*

VERK
 HNOÐRAVELLIR 8-10
 HAFNARFIRÐI

TEKNING
 ÚTLIT

KVARÐI

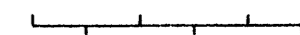

DAGS
 28.02.2008
 TEIKNAD AF
 KR, JMH

TEKNING NR.

20-03