




Úr Gildi

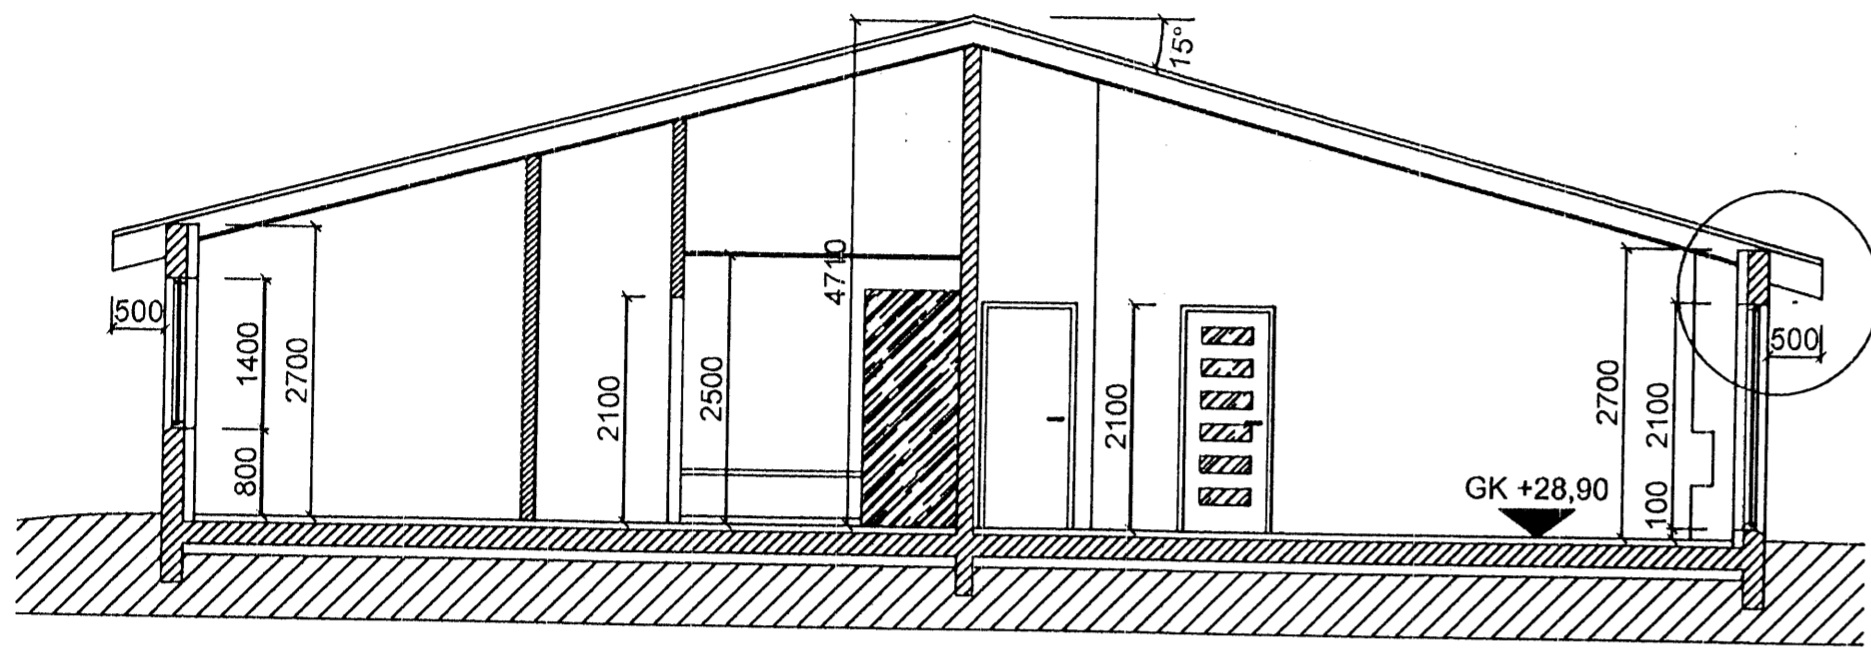

SNEIÐING A-A
1:50

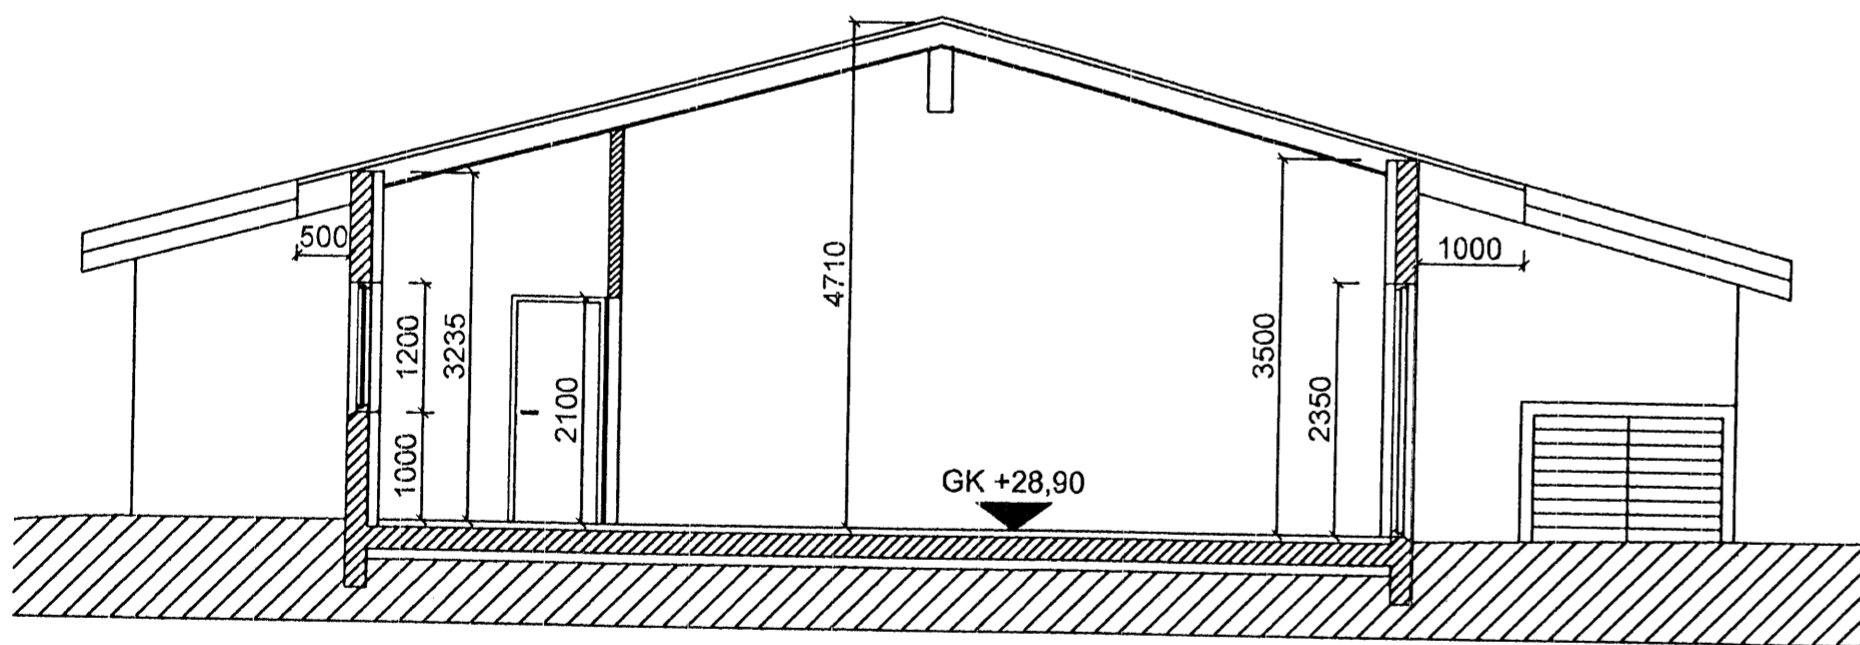

SNEIÐING B-B
1:50

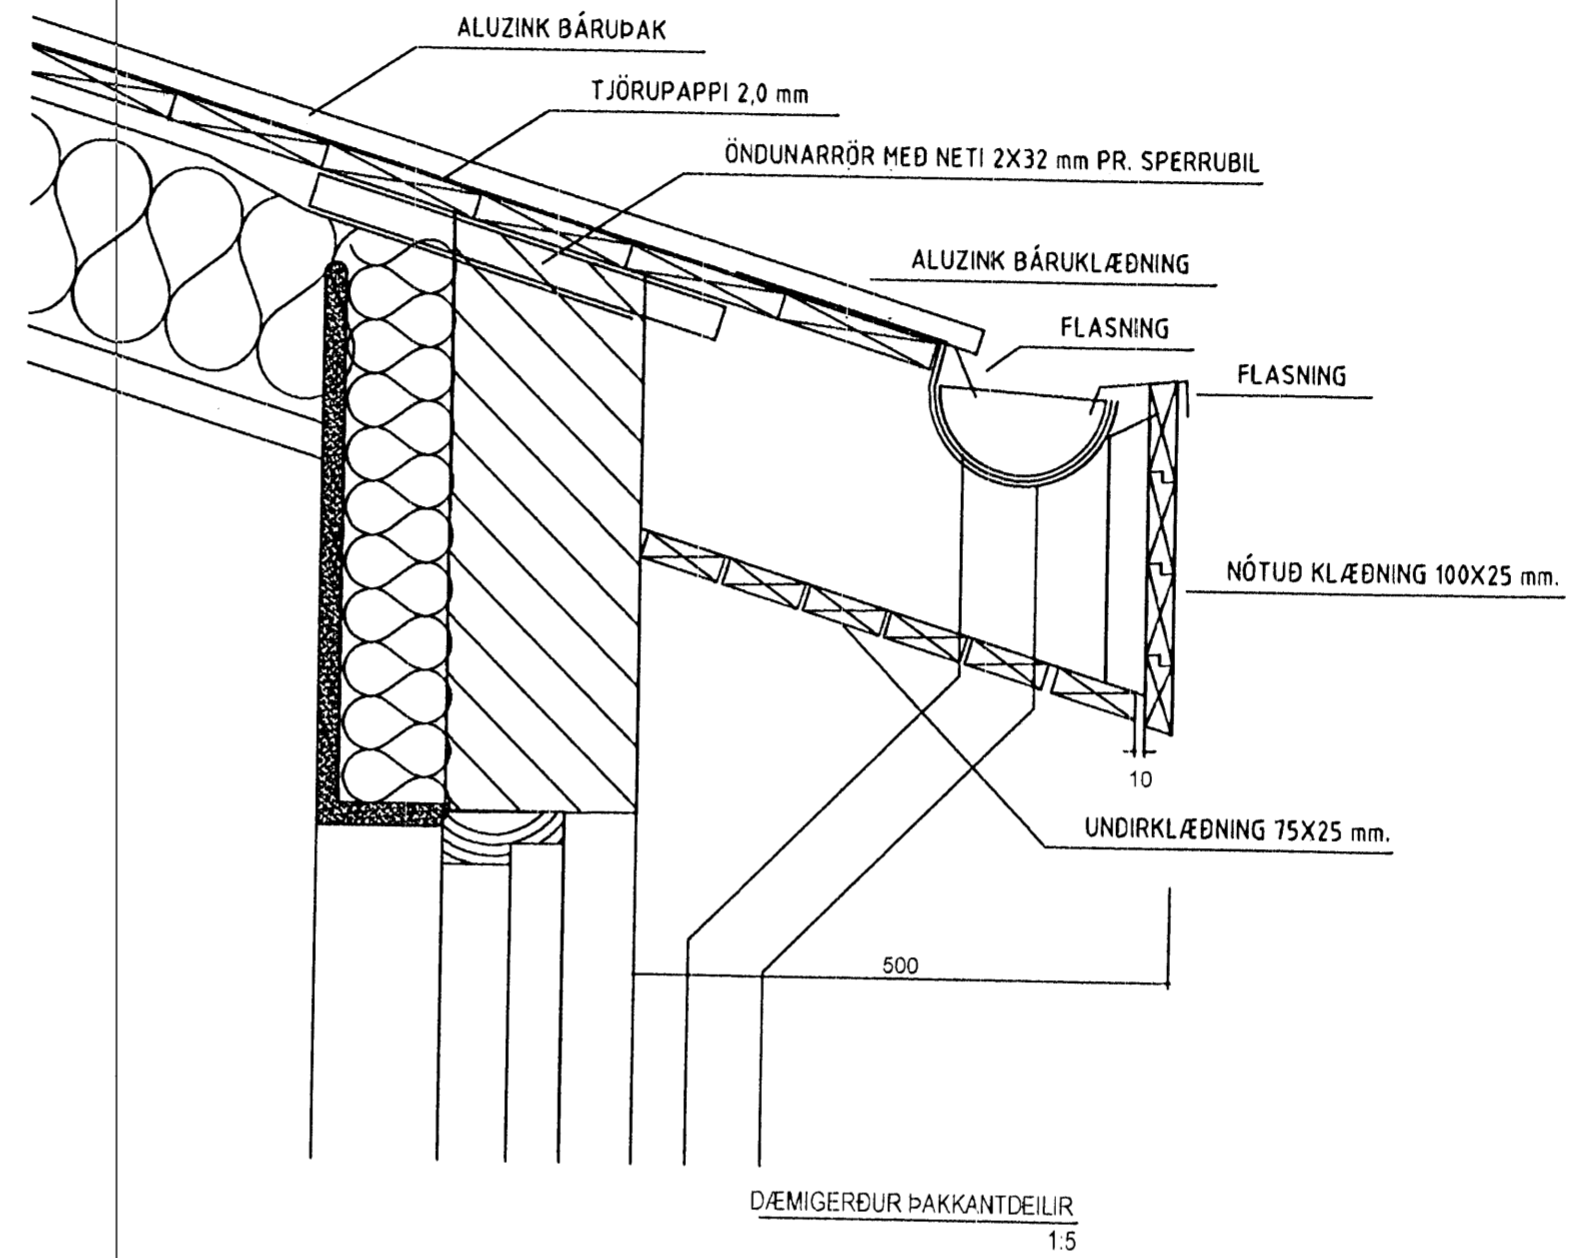

MÁL ÁTHUGIST Á STAÐNUM ÁÐUR
EN FRAMKVÆMD HEFST

BREYTINGAR	NR.	DAGS	BREYTING	SP.

K.J. HÖNNUN EHF
460902-2150
TEL: 554-3232
TEL: 897-3860
TEL: 898-3234
E-MAIL: kjh@honnun.is

HÖNNUN - SKIPULAG - RÁÐGJÖF
KJARTAN RAFNSSON FÍLÍÐSA 270365-3539
JÓN M. HALLDÓRSSON BYGGINGAFR. 091182-3509

SAMÞYKKT
VERK: HNOÐRAVELLIR 8-10
HAFNARFIRÐI
TEIKNING
SNEIÐING-DEILI

KVAFRDI
DAGS: 28.02.2008
TEIKNAD AF: KR, JMH
TEIKNING NR.: 20-06