



Úr Gildi

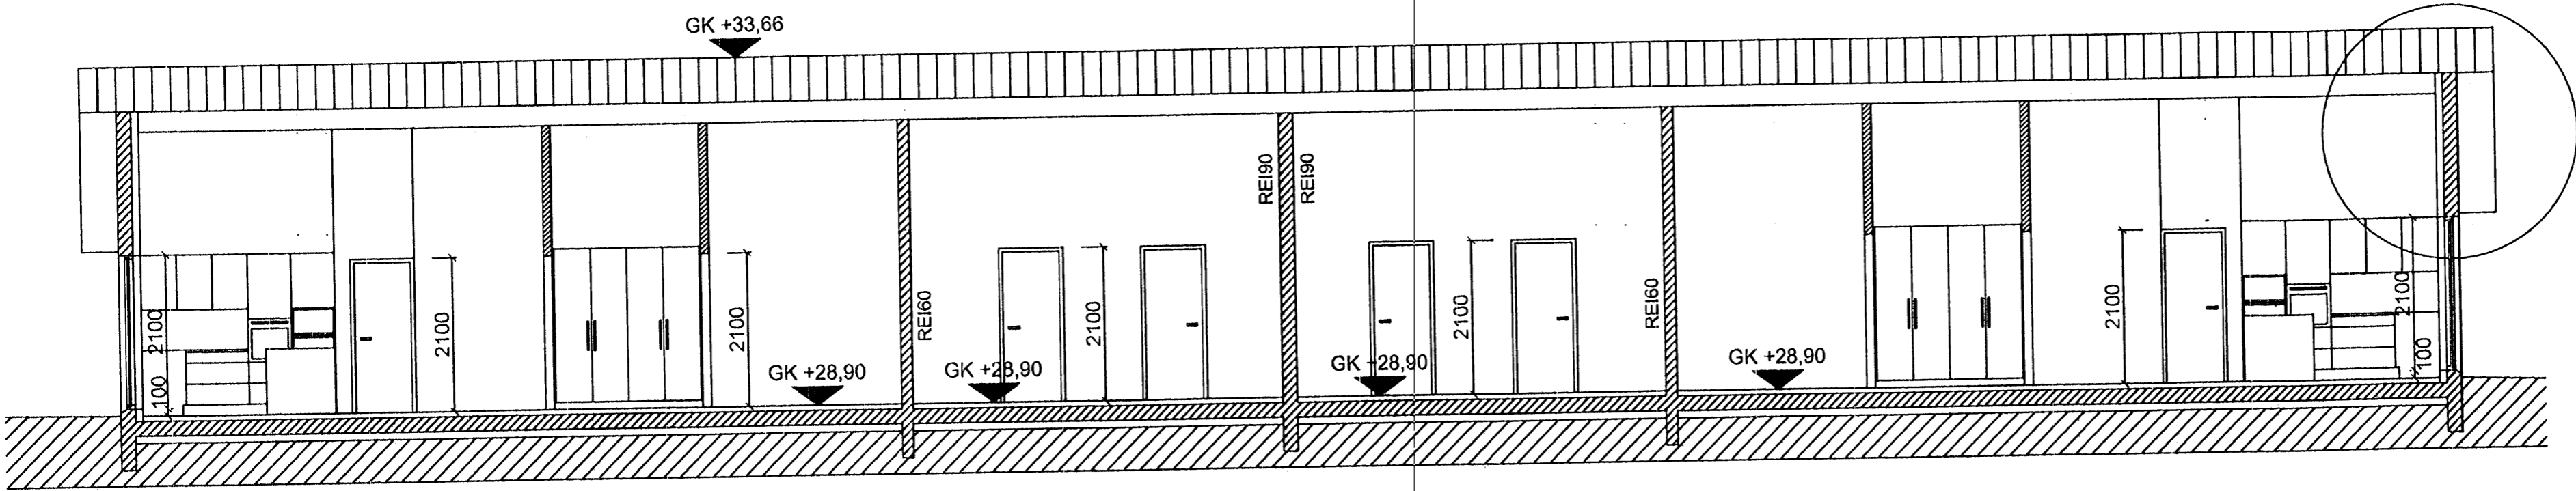

SNEIDING C-C
 1:50

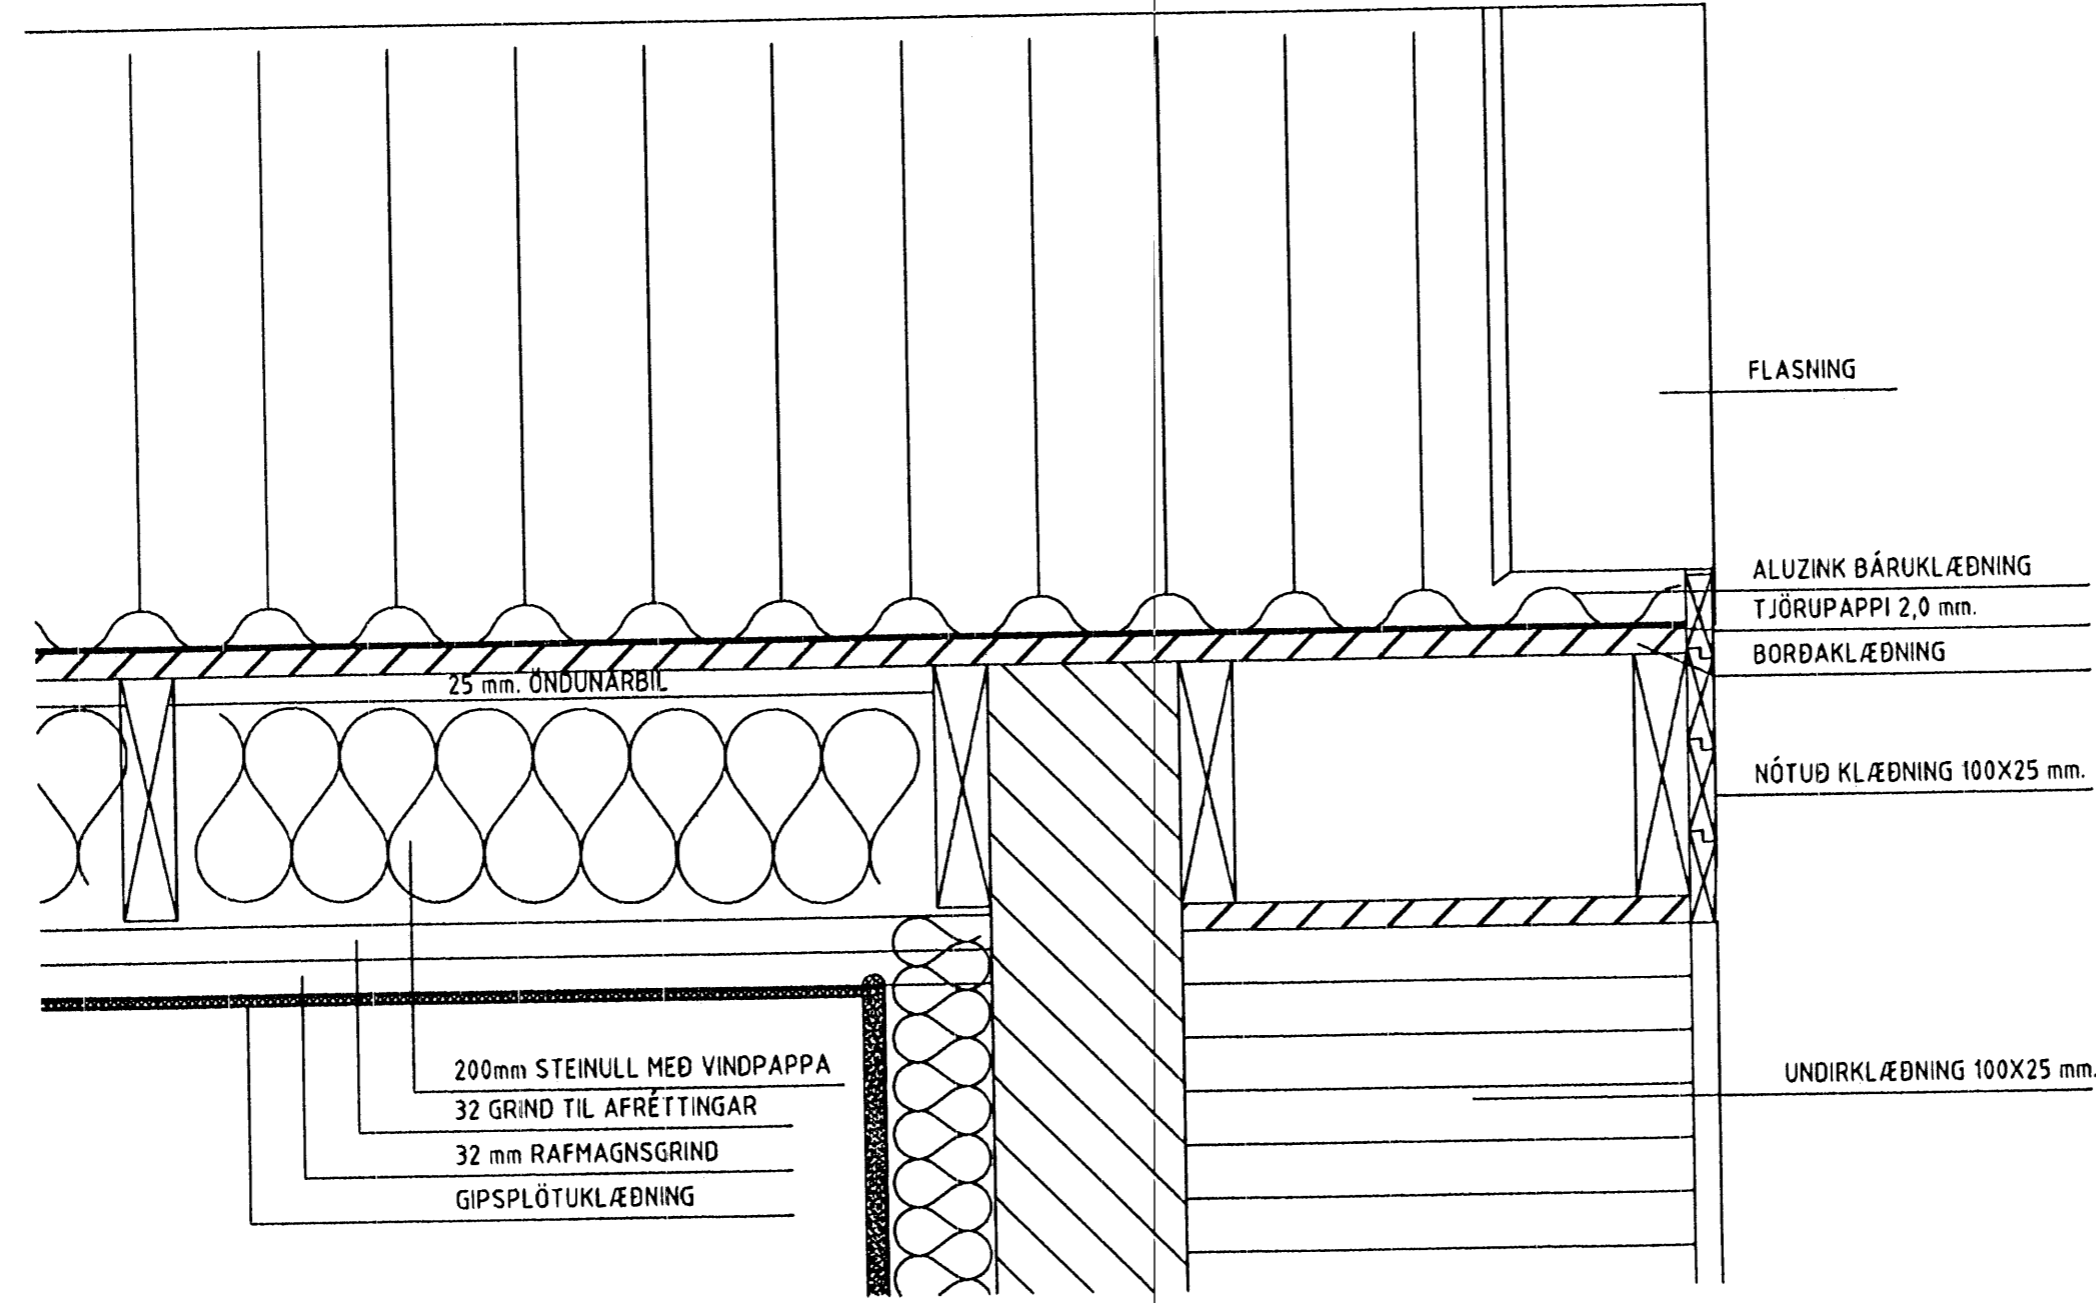

DÆMIGERÐUR ÞAKKANTDEILUR
 1:5

MÁL ATHUGIST Á STAÐNUM ÁÐUR
 EN FRAMKVÆMD HEFST

BREYTINGAR		
NR.	DAGS	BREYTING

K.J. HÖNNUN EHF 480002-2150
 TEL: 554-3232
 TEL: 597-3800
 TEL: 559-3234
 E-MAIL: khonnu@vitar.is

HÖNNUN - SKIPULAG - RÁÐGJÖF
 KJARTAN RAFNSSON FJELDGA
 JÓN M. HALLDÓRSSON BYGGINGAÐR.
 SAMBYKKT
 VERN
 HNOÐRAVELLIR 8-10
 HAFNARFIRÐI

TEIKNING
 SNEIDING-DEILI

KVARDI
 DAGS
 28.02.2008
 TEIKNAD AF
 KR, JMH

TEIKNING NR.
 20-05