




Þak
Mkv. 1:20

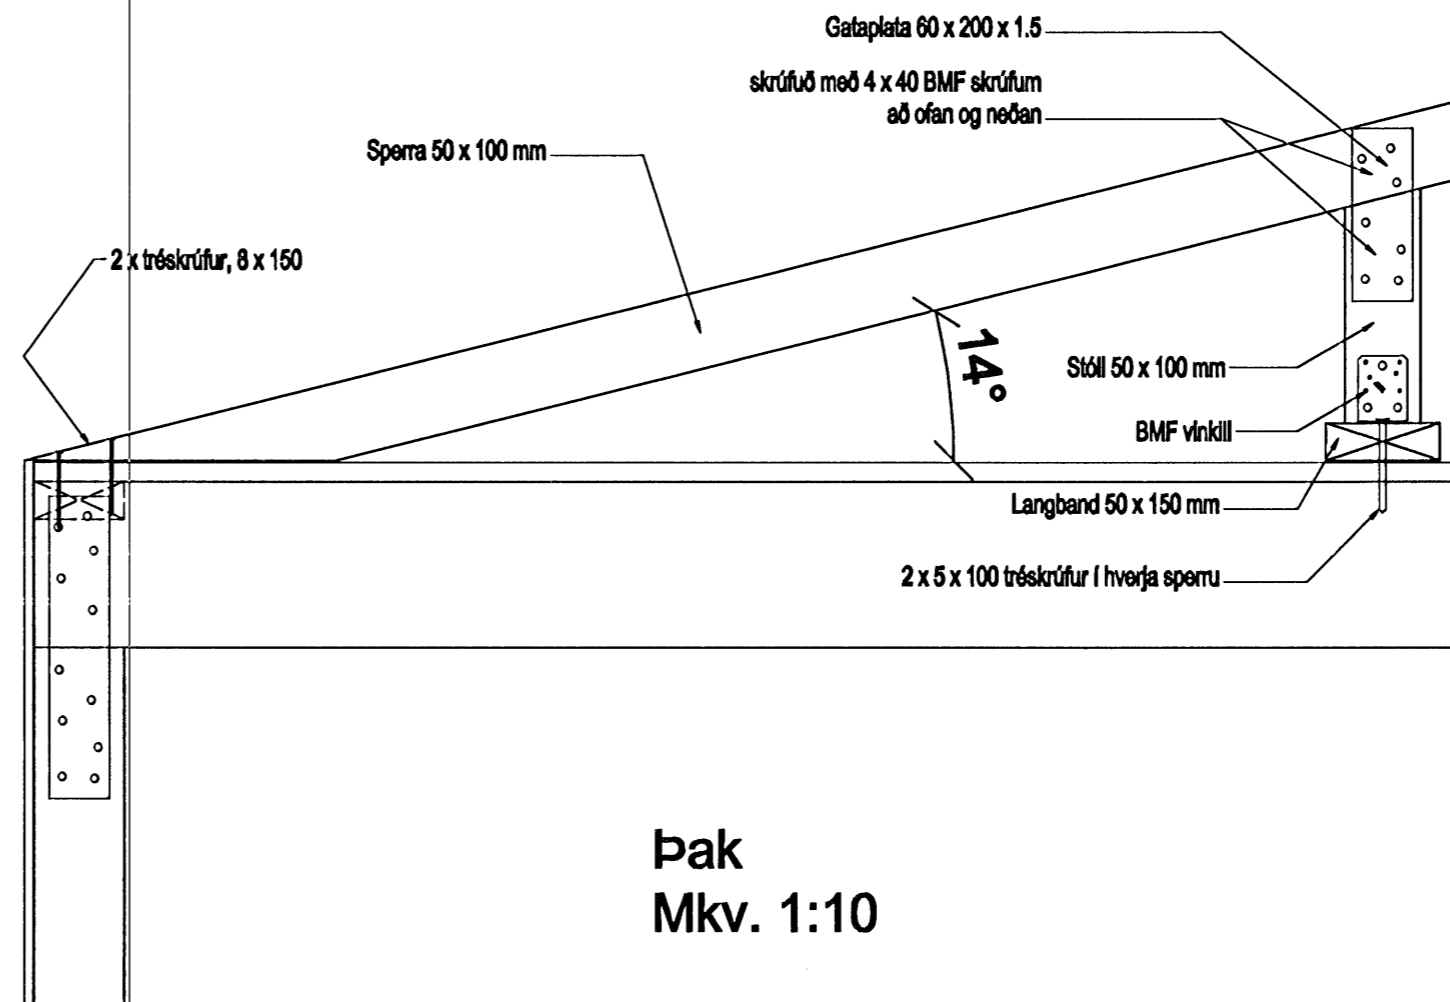

Þak
Mkv. 1:10

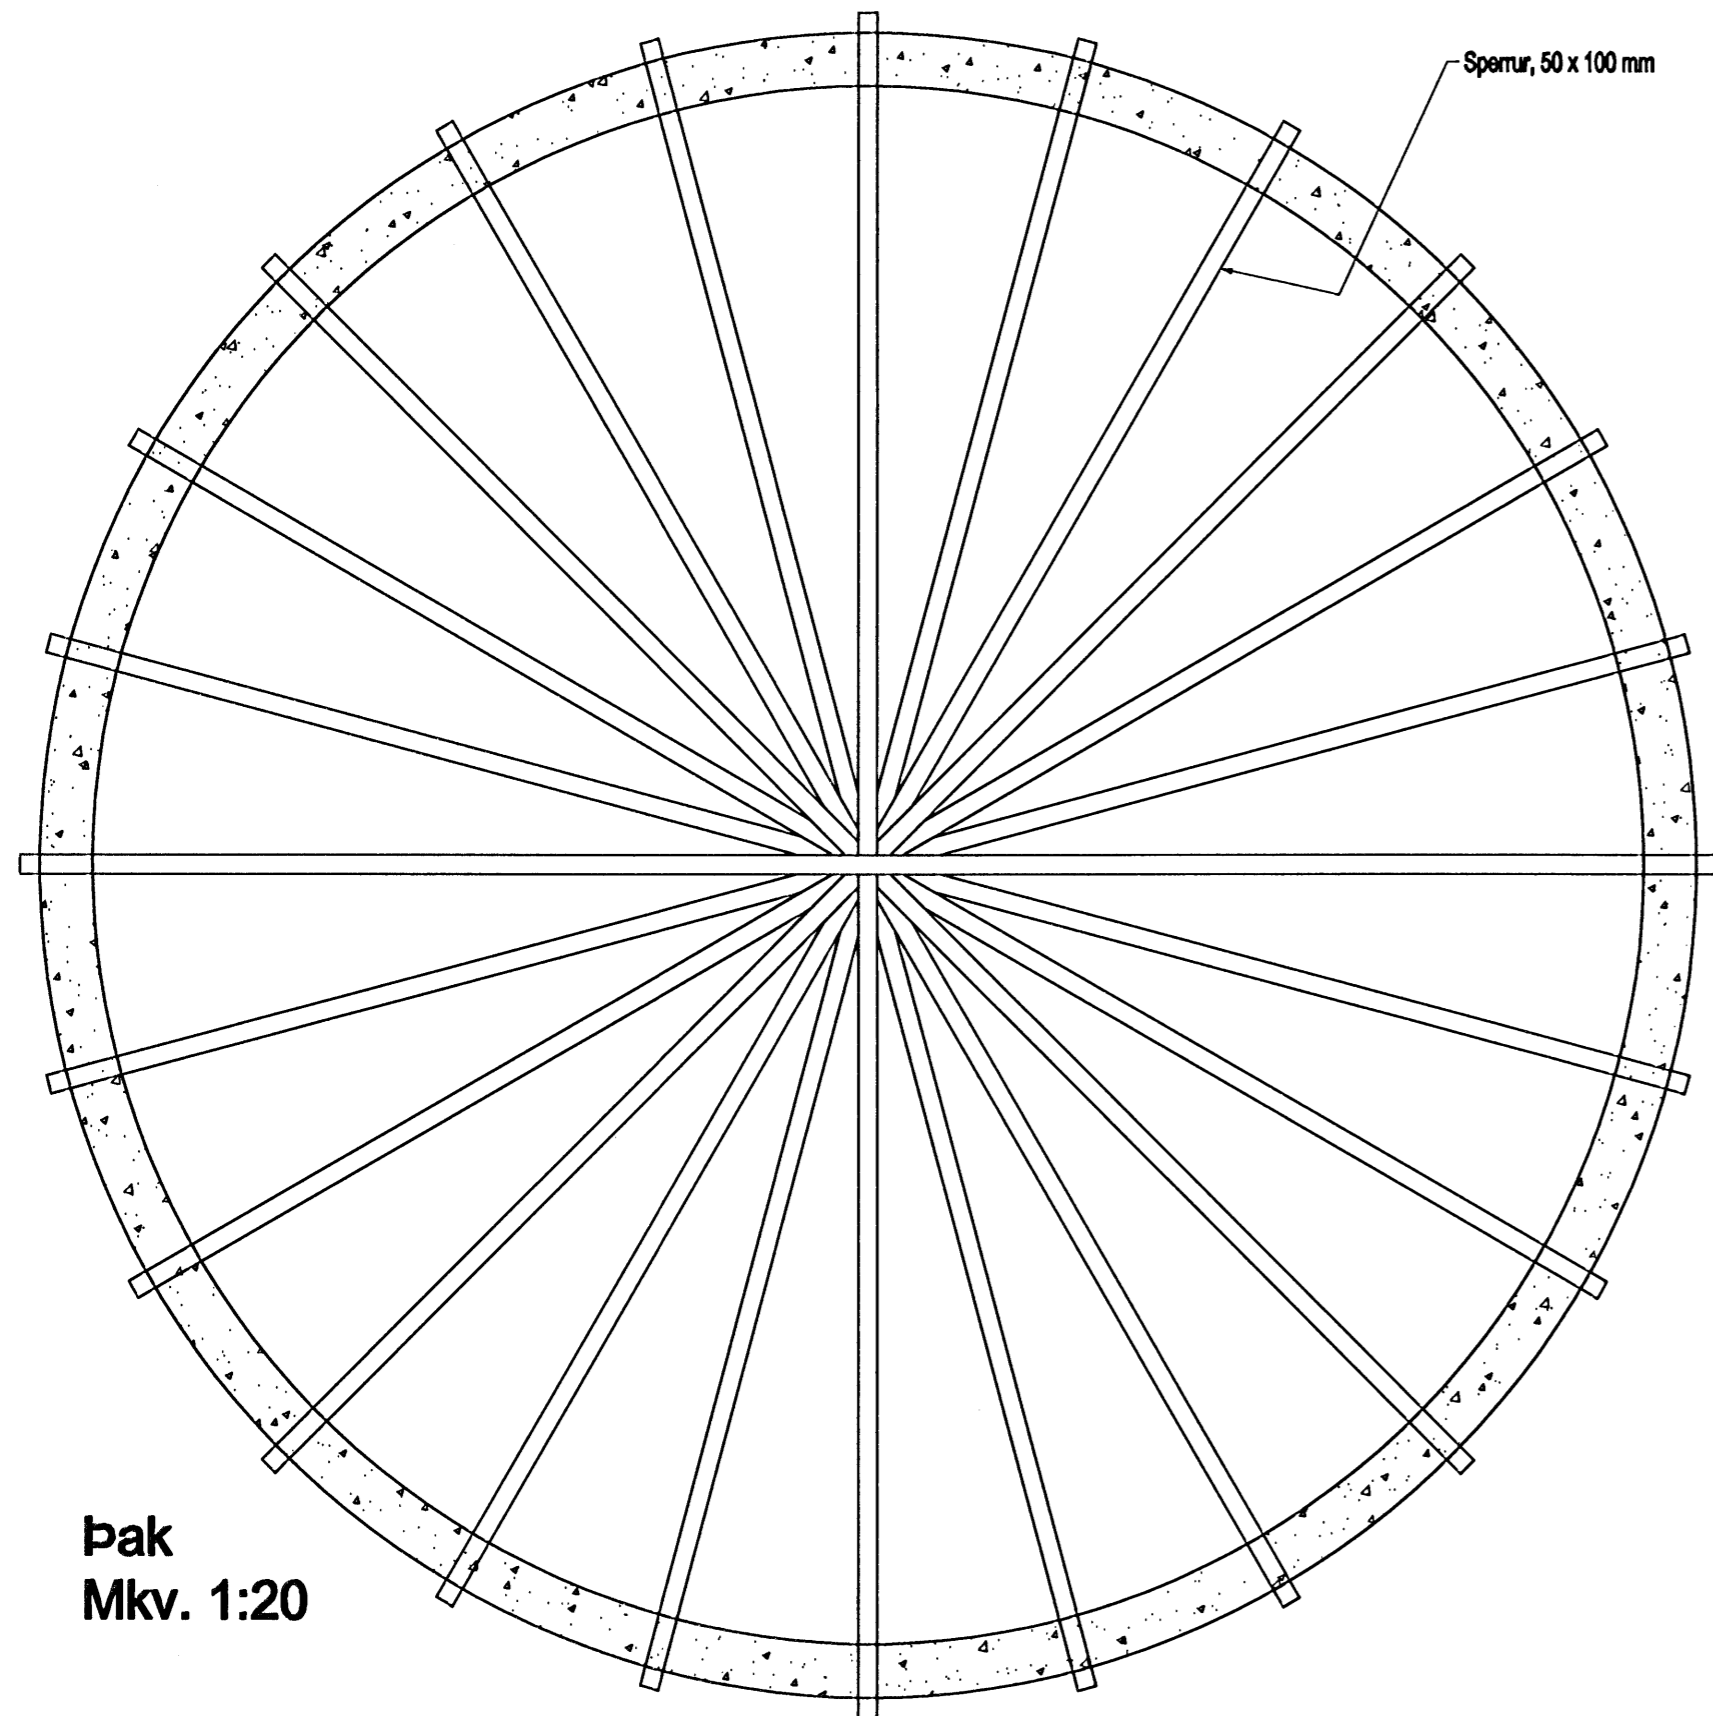

Þak
Mkv. 1:20

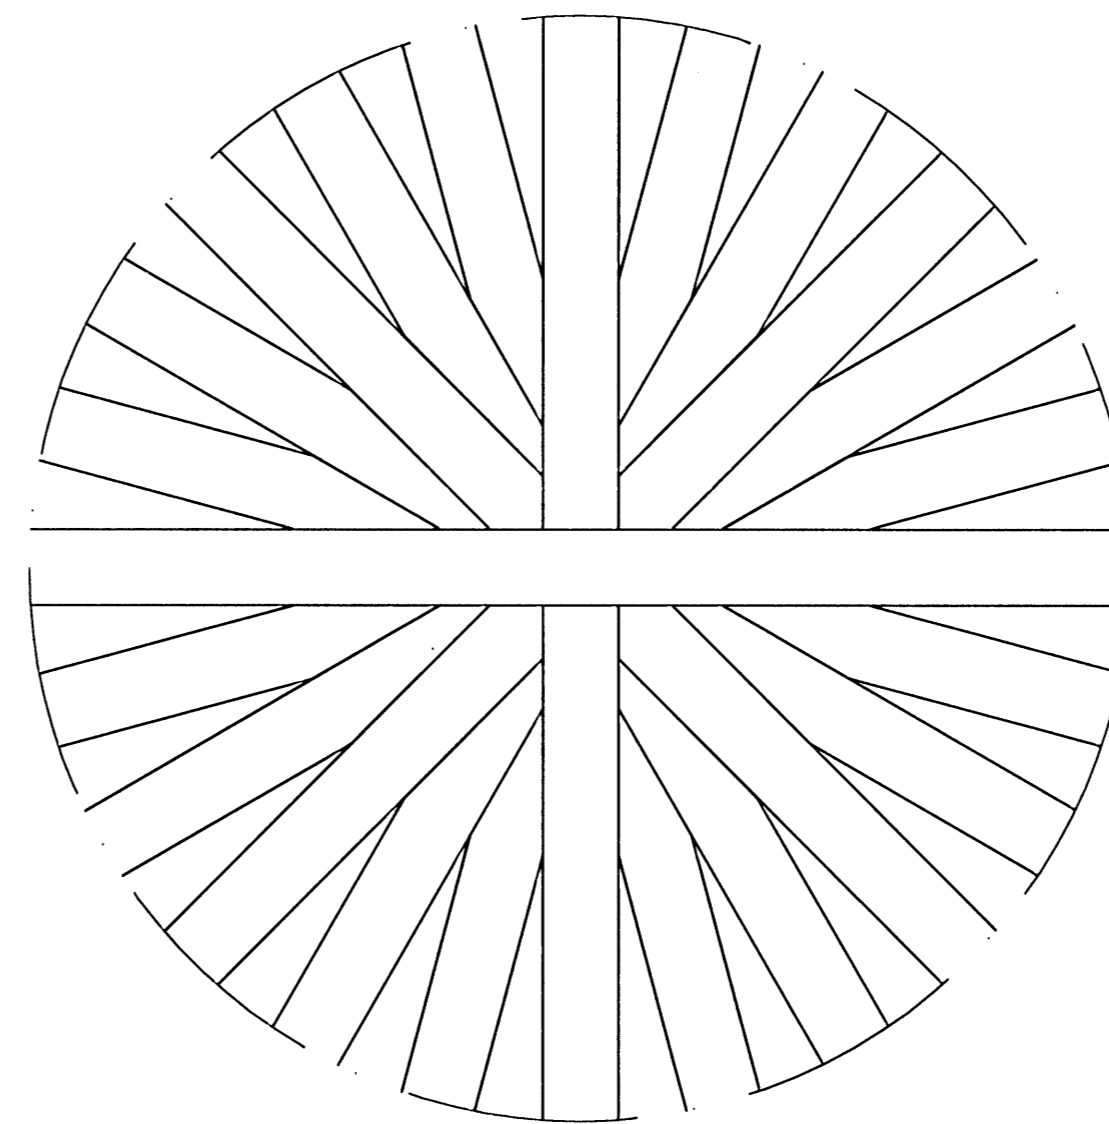

Þak
Mkv. 1:5

Ölför 64129-3019

Þak - Grunnm./Sneid.

MÆLIKVARÐI: 1:20, 1:10, 1:5
DAGS. : 21.04.08
TEIKNAD AF: Einar Sigurðsson
SAMÞYKKT AF: Jón B. Stefánsson

BREYTING	DAGS. BREYTINGAR
01	
02	
03	
04	

TEKNING NR.	RÁÐ NR.	BLAÐ NR.
Turn 3		

Háaberg 31
221 Hafnarfjörður

Jón B. Stefánsson, Verkfræðingur
kt. 311042-3009
Hofgördum 15, 170 Seltjarnarnesi