
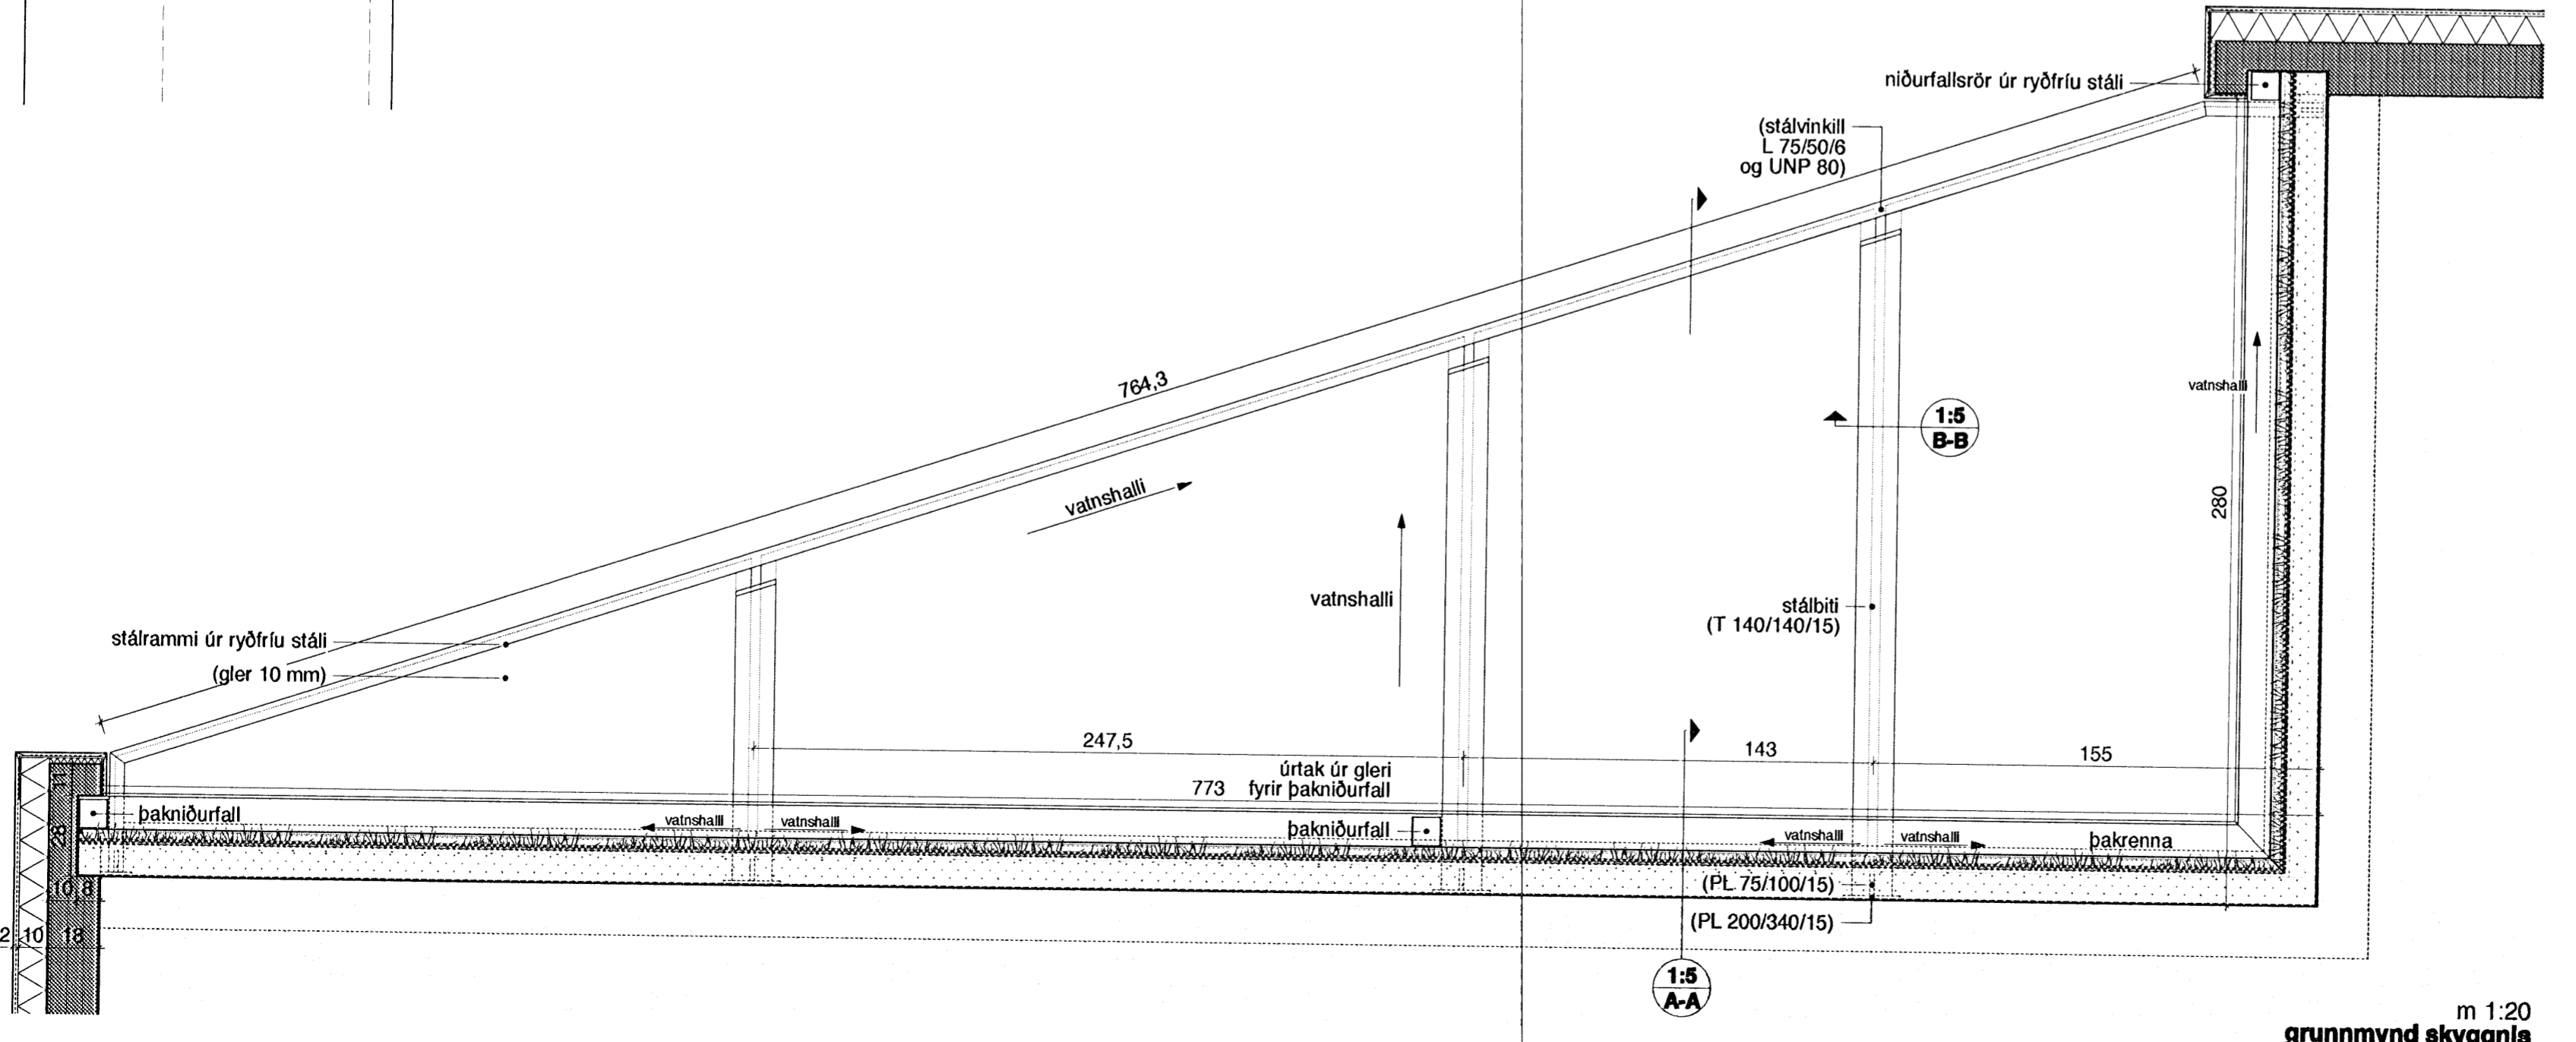
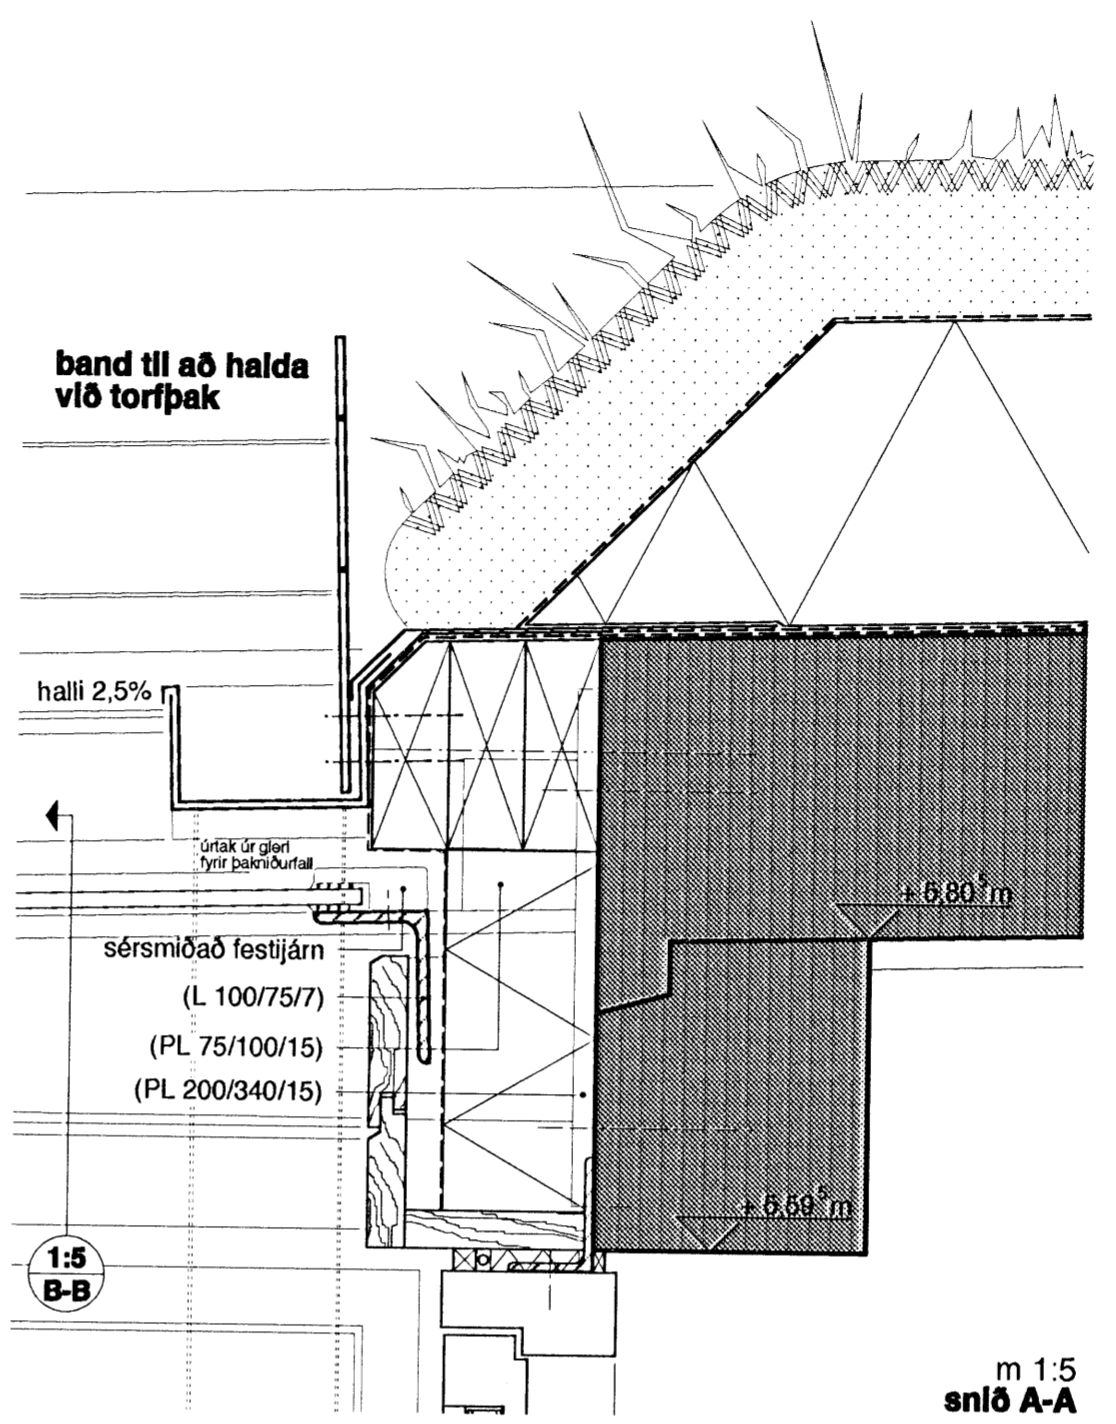
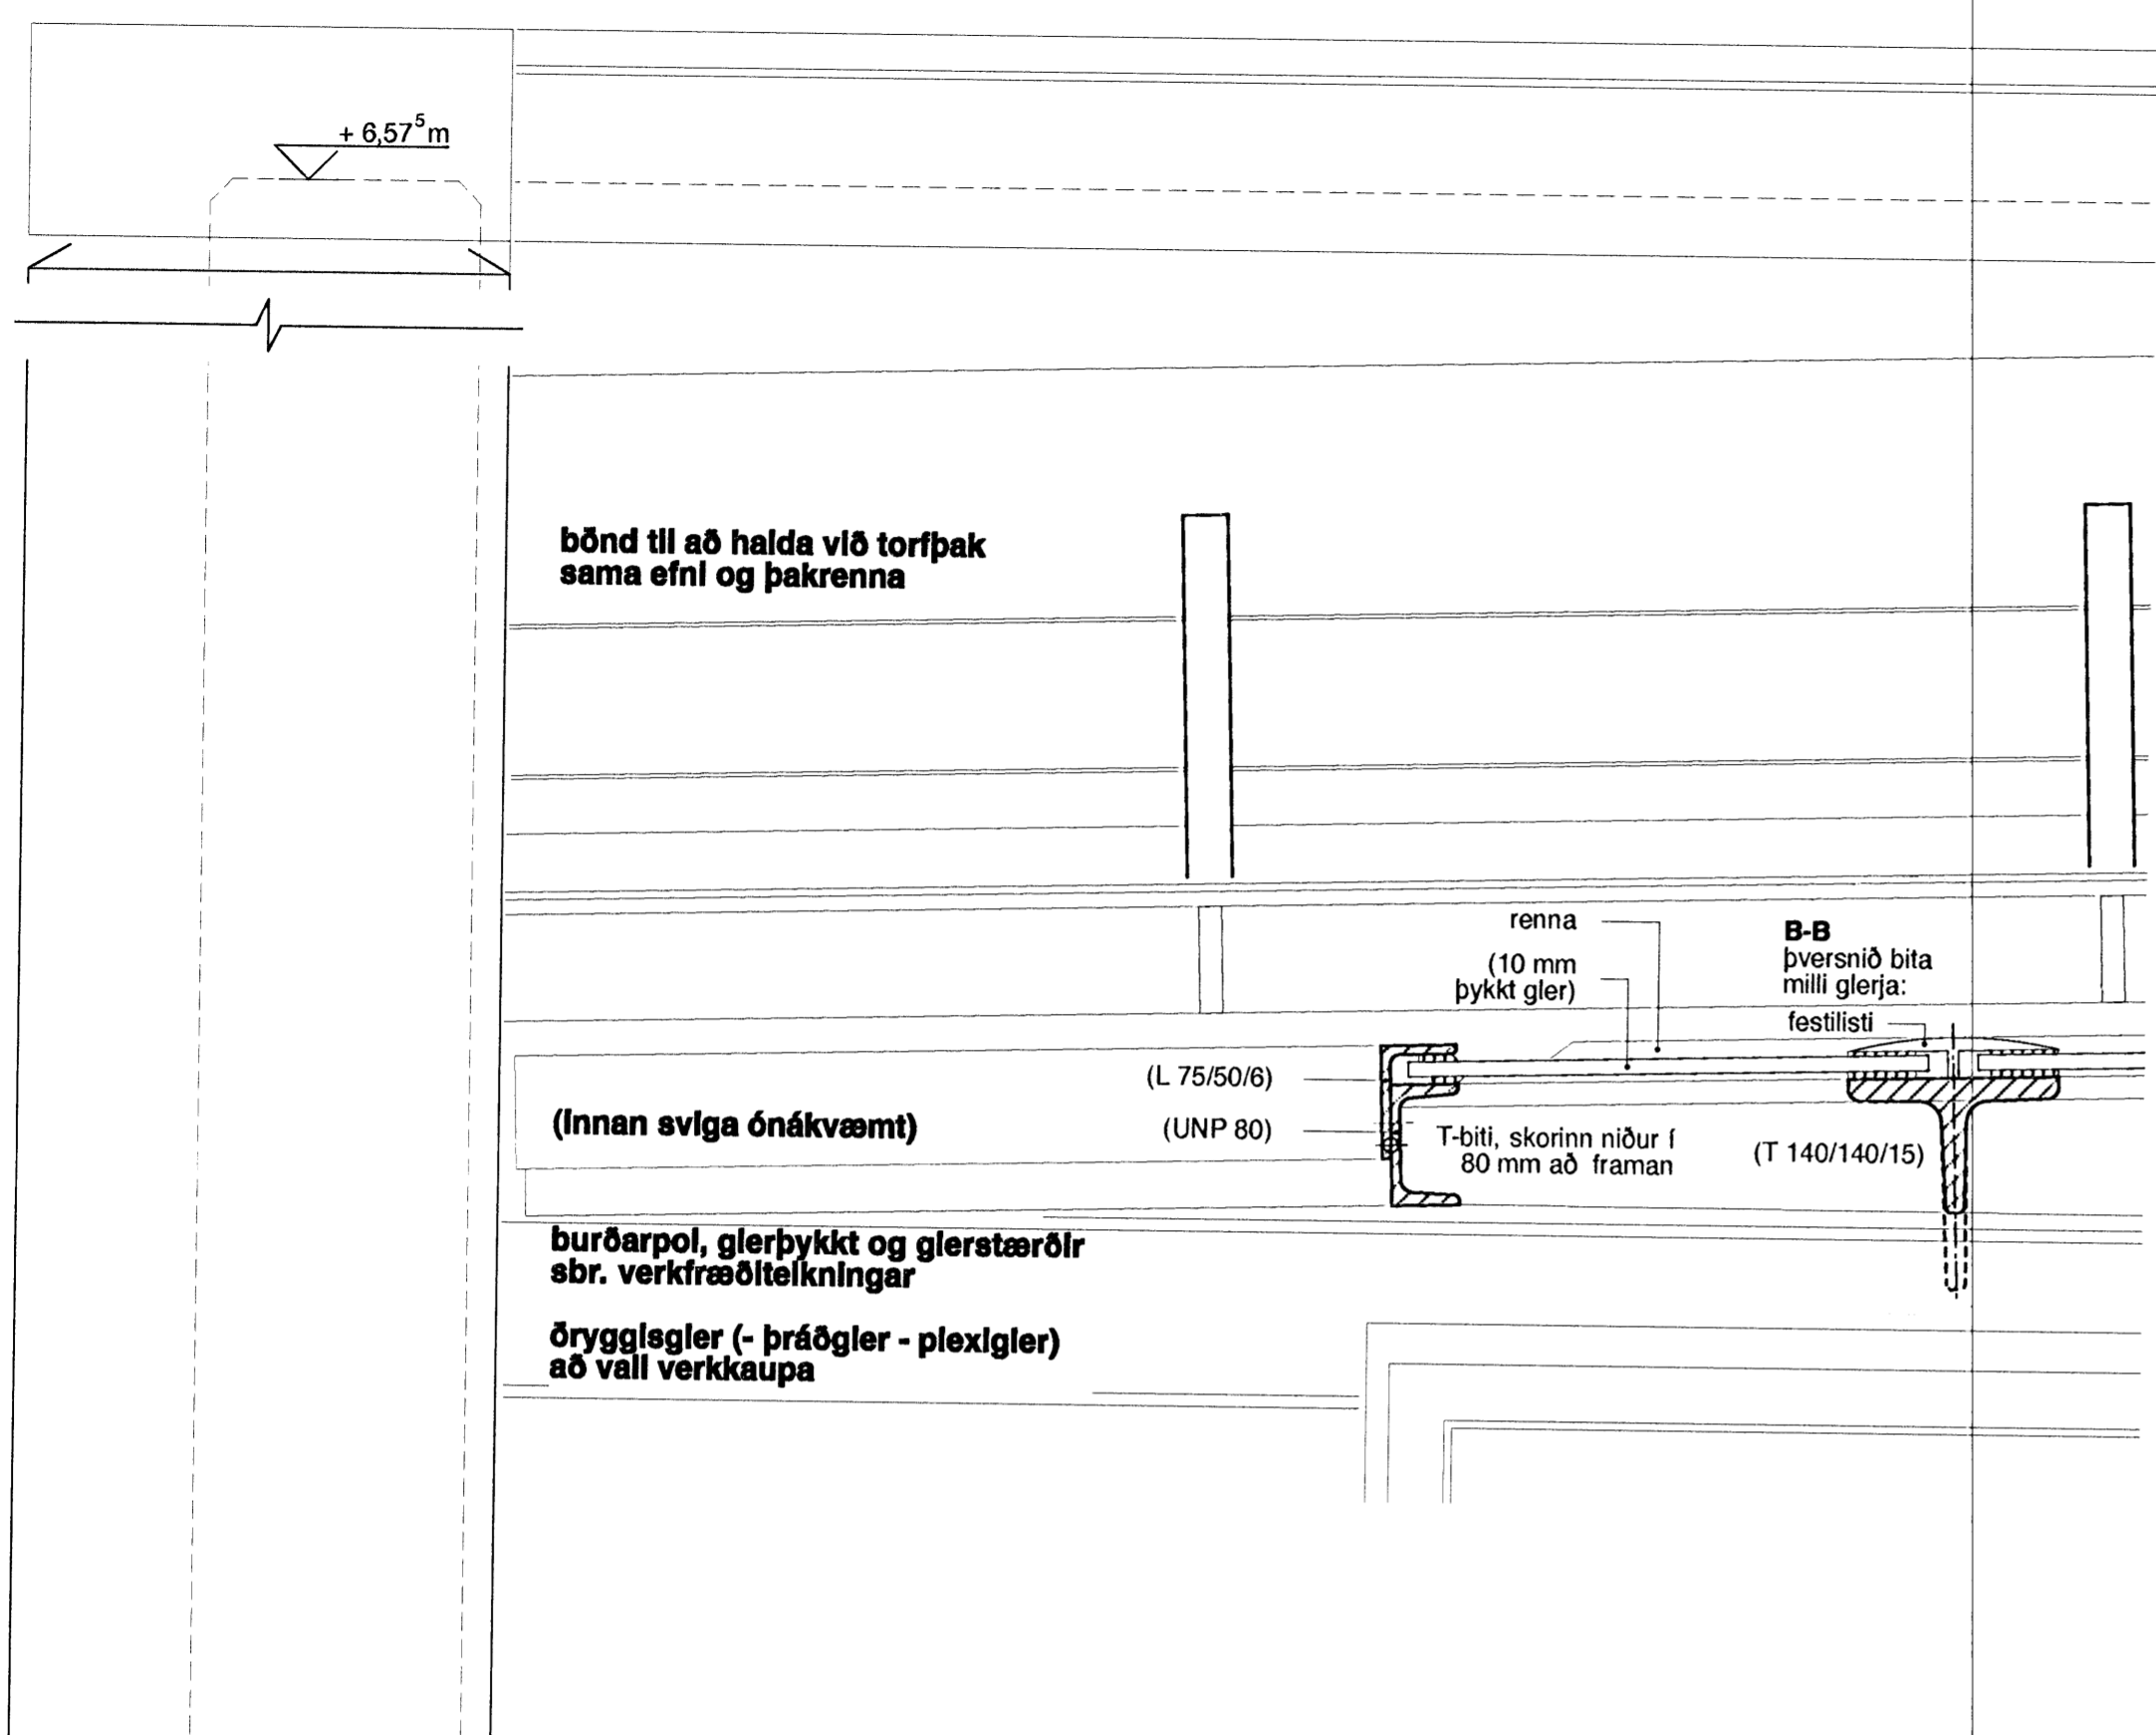


Samþykkt þann  
 05 MAÍ 2008  
 Byggingarfulltrúinn í Hafnarfirði  
 F.h. Hrölfur S. Gunnlaugsson


**Skógarás F**  
 Öll mál skulu sannreynd á staðnum.

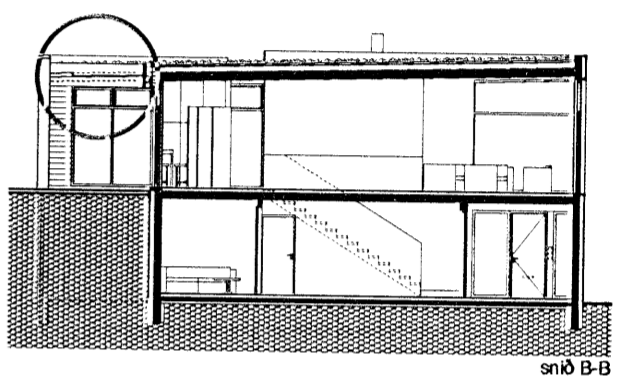

**Vinnustofan Þverá ehf**  
 Laufásveg 36 • 101 Reykjavík • sími 5514060 • fax 5614060 • arkiv.is

**Skógarás F, Ásland, Hafnarfjörður**

teikning: skyggni yfir verönd  
 hannað: VB verkn.: 1.145  
 teiknað: ML kvarði: 1:20 / 1:5 (A2)  
 breytt: dags.: apríl 2008  
 yfirfarir: Valdis Bjarnadóttir arkitekt FAI, FSSA  
 lótvuskrá: Skógarás F, deilitelkningar blaðnr.: **3.03**

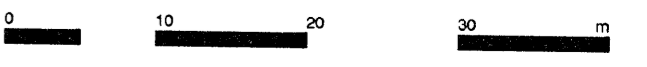

m 1:20  
 grunnmynd skyggnis