



GRUNNMYND 1:20
kjallari

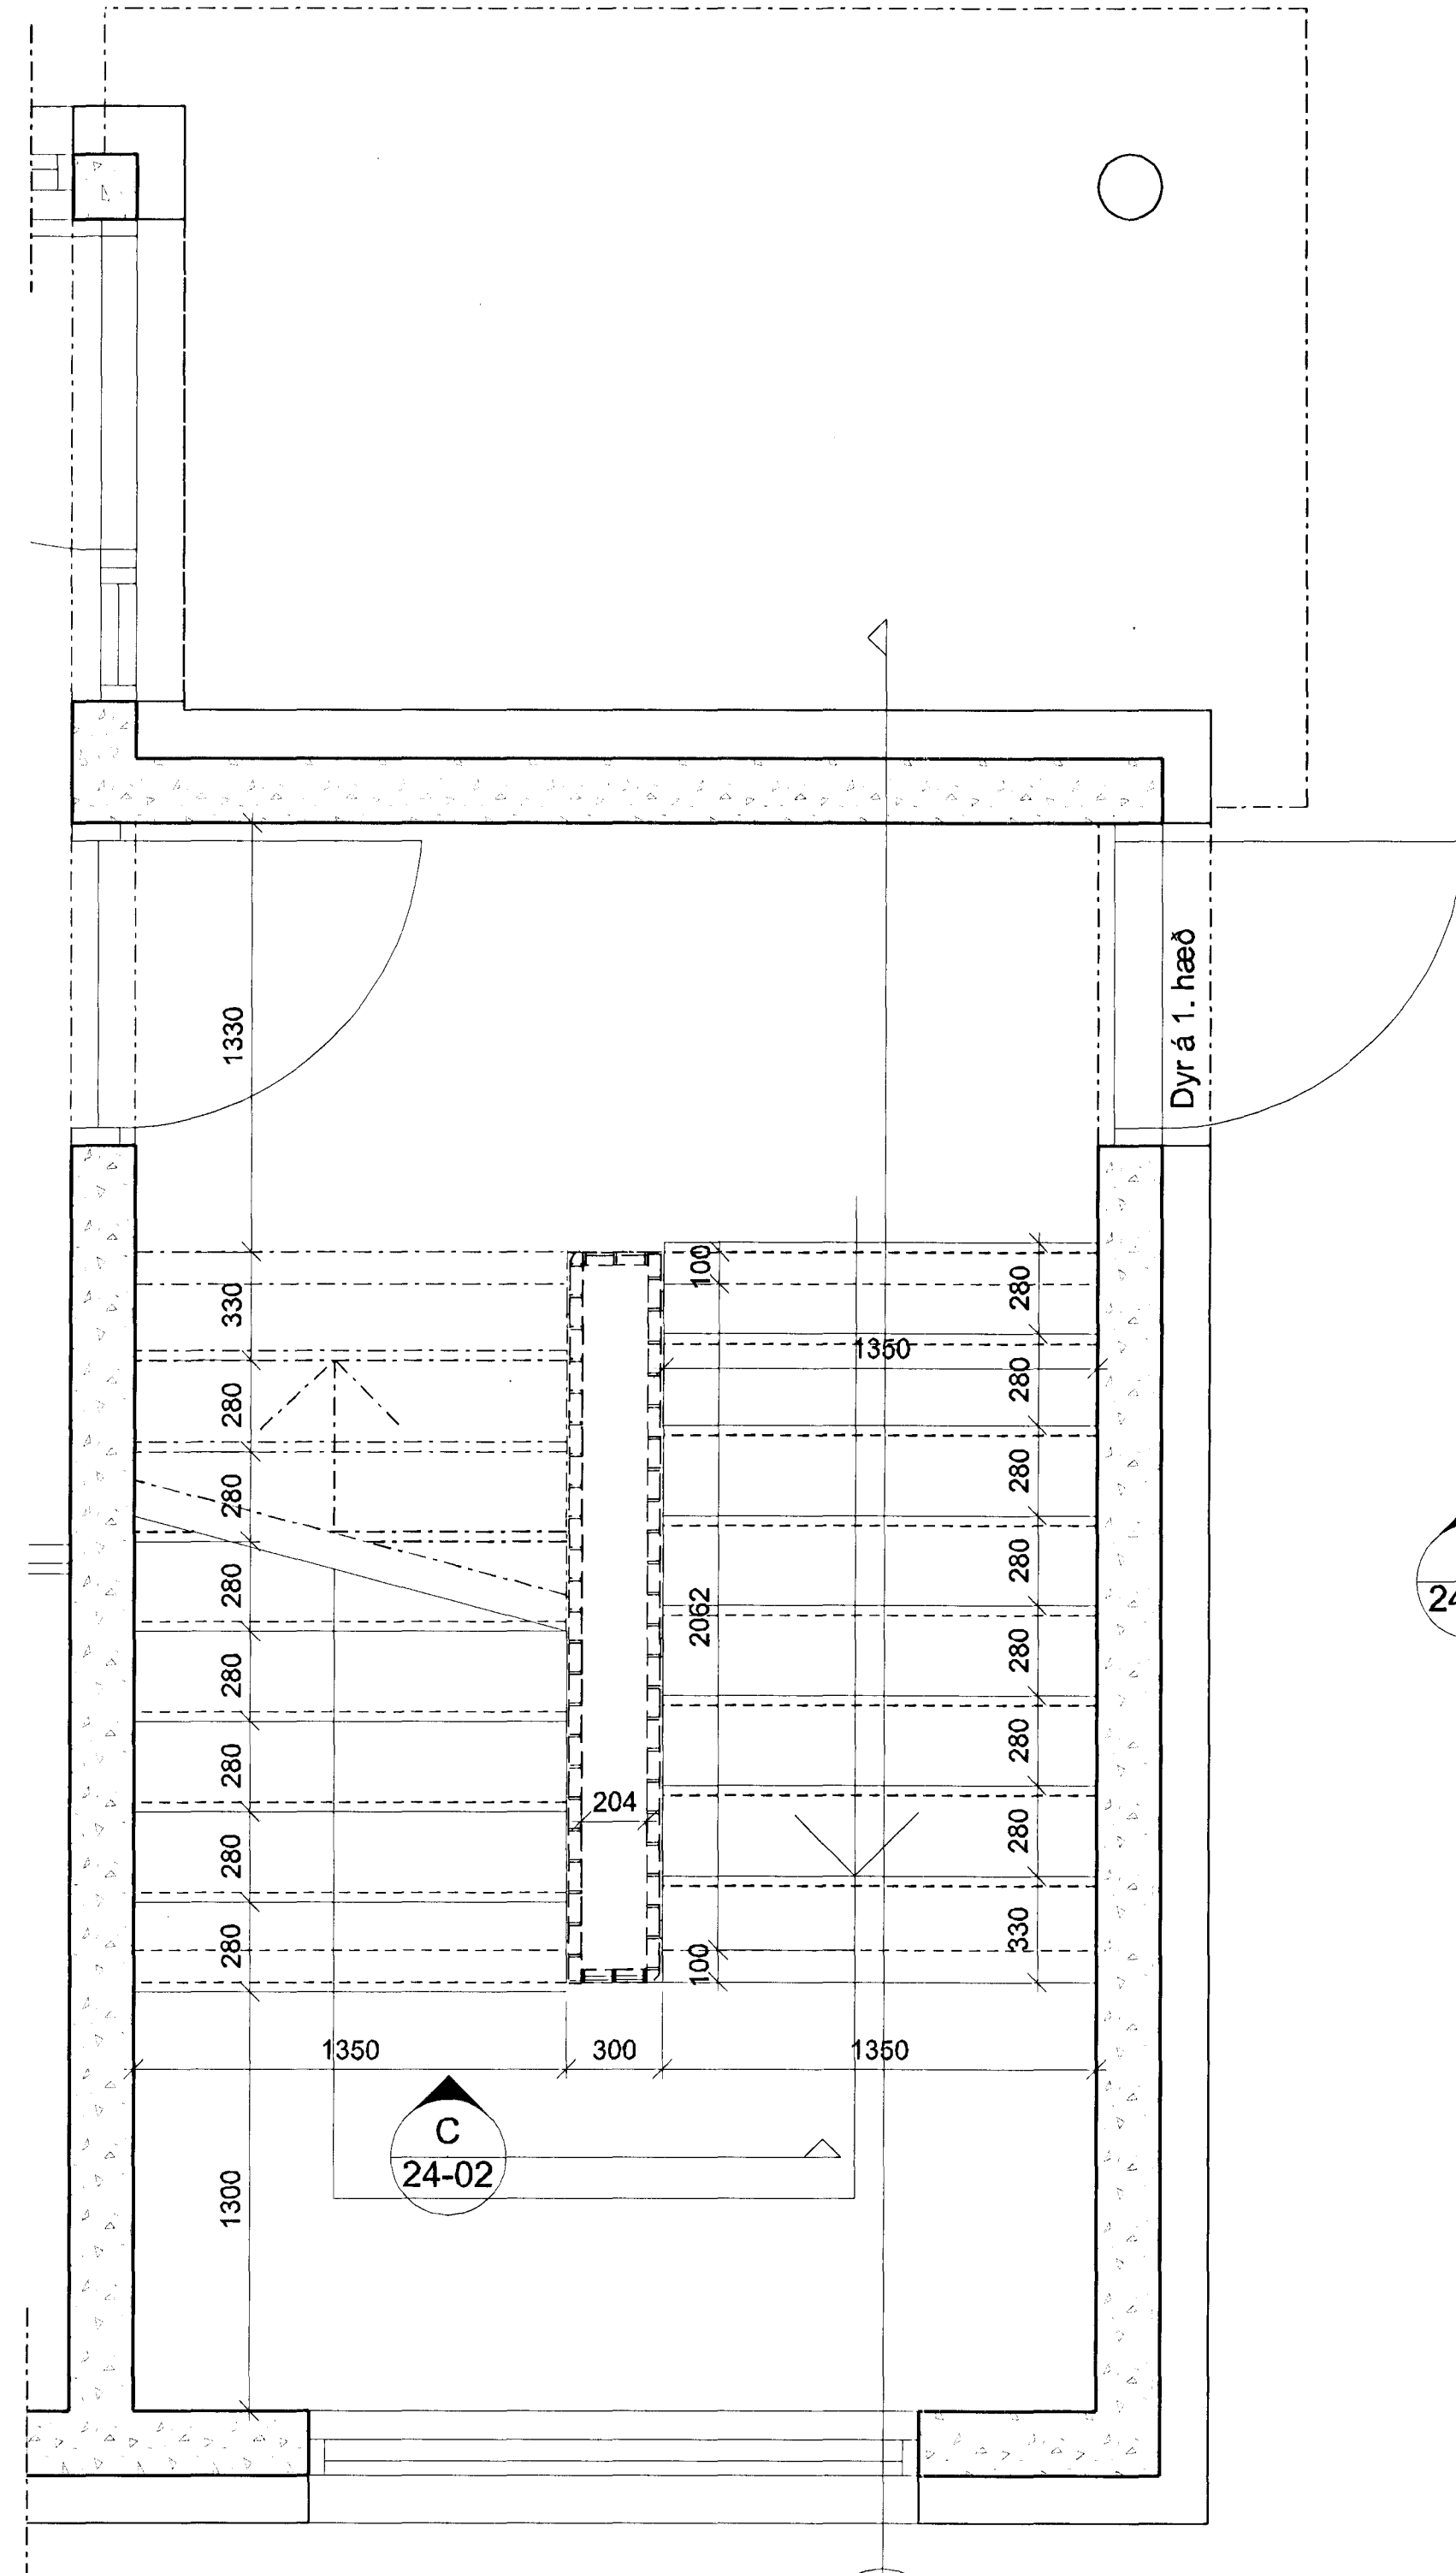


GRUNNMYND 1:20
1.-4. hæð

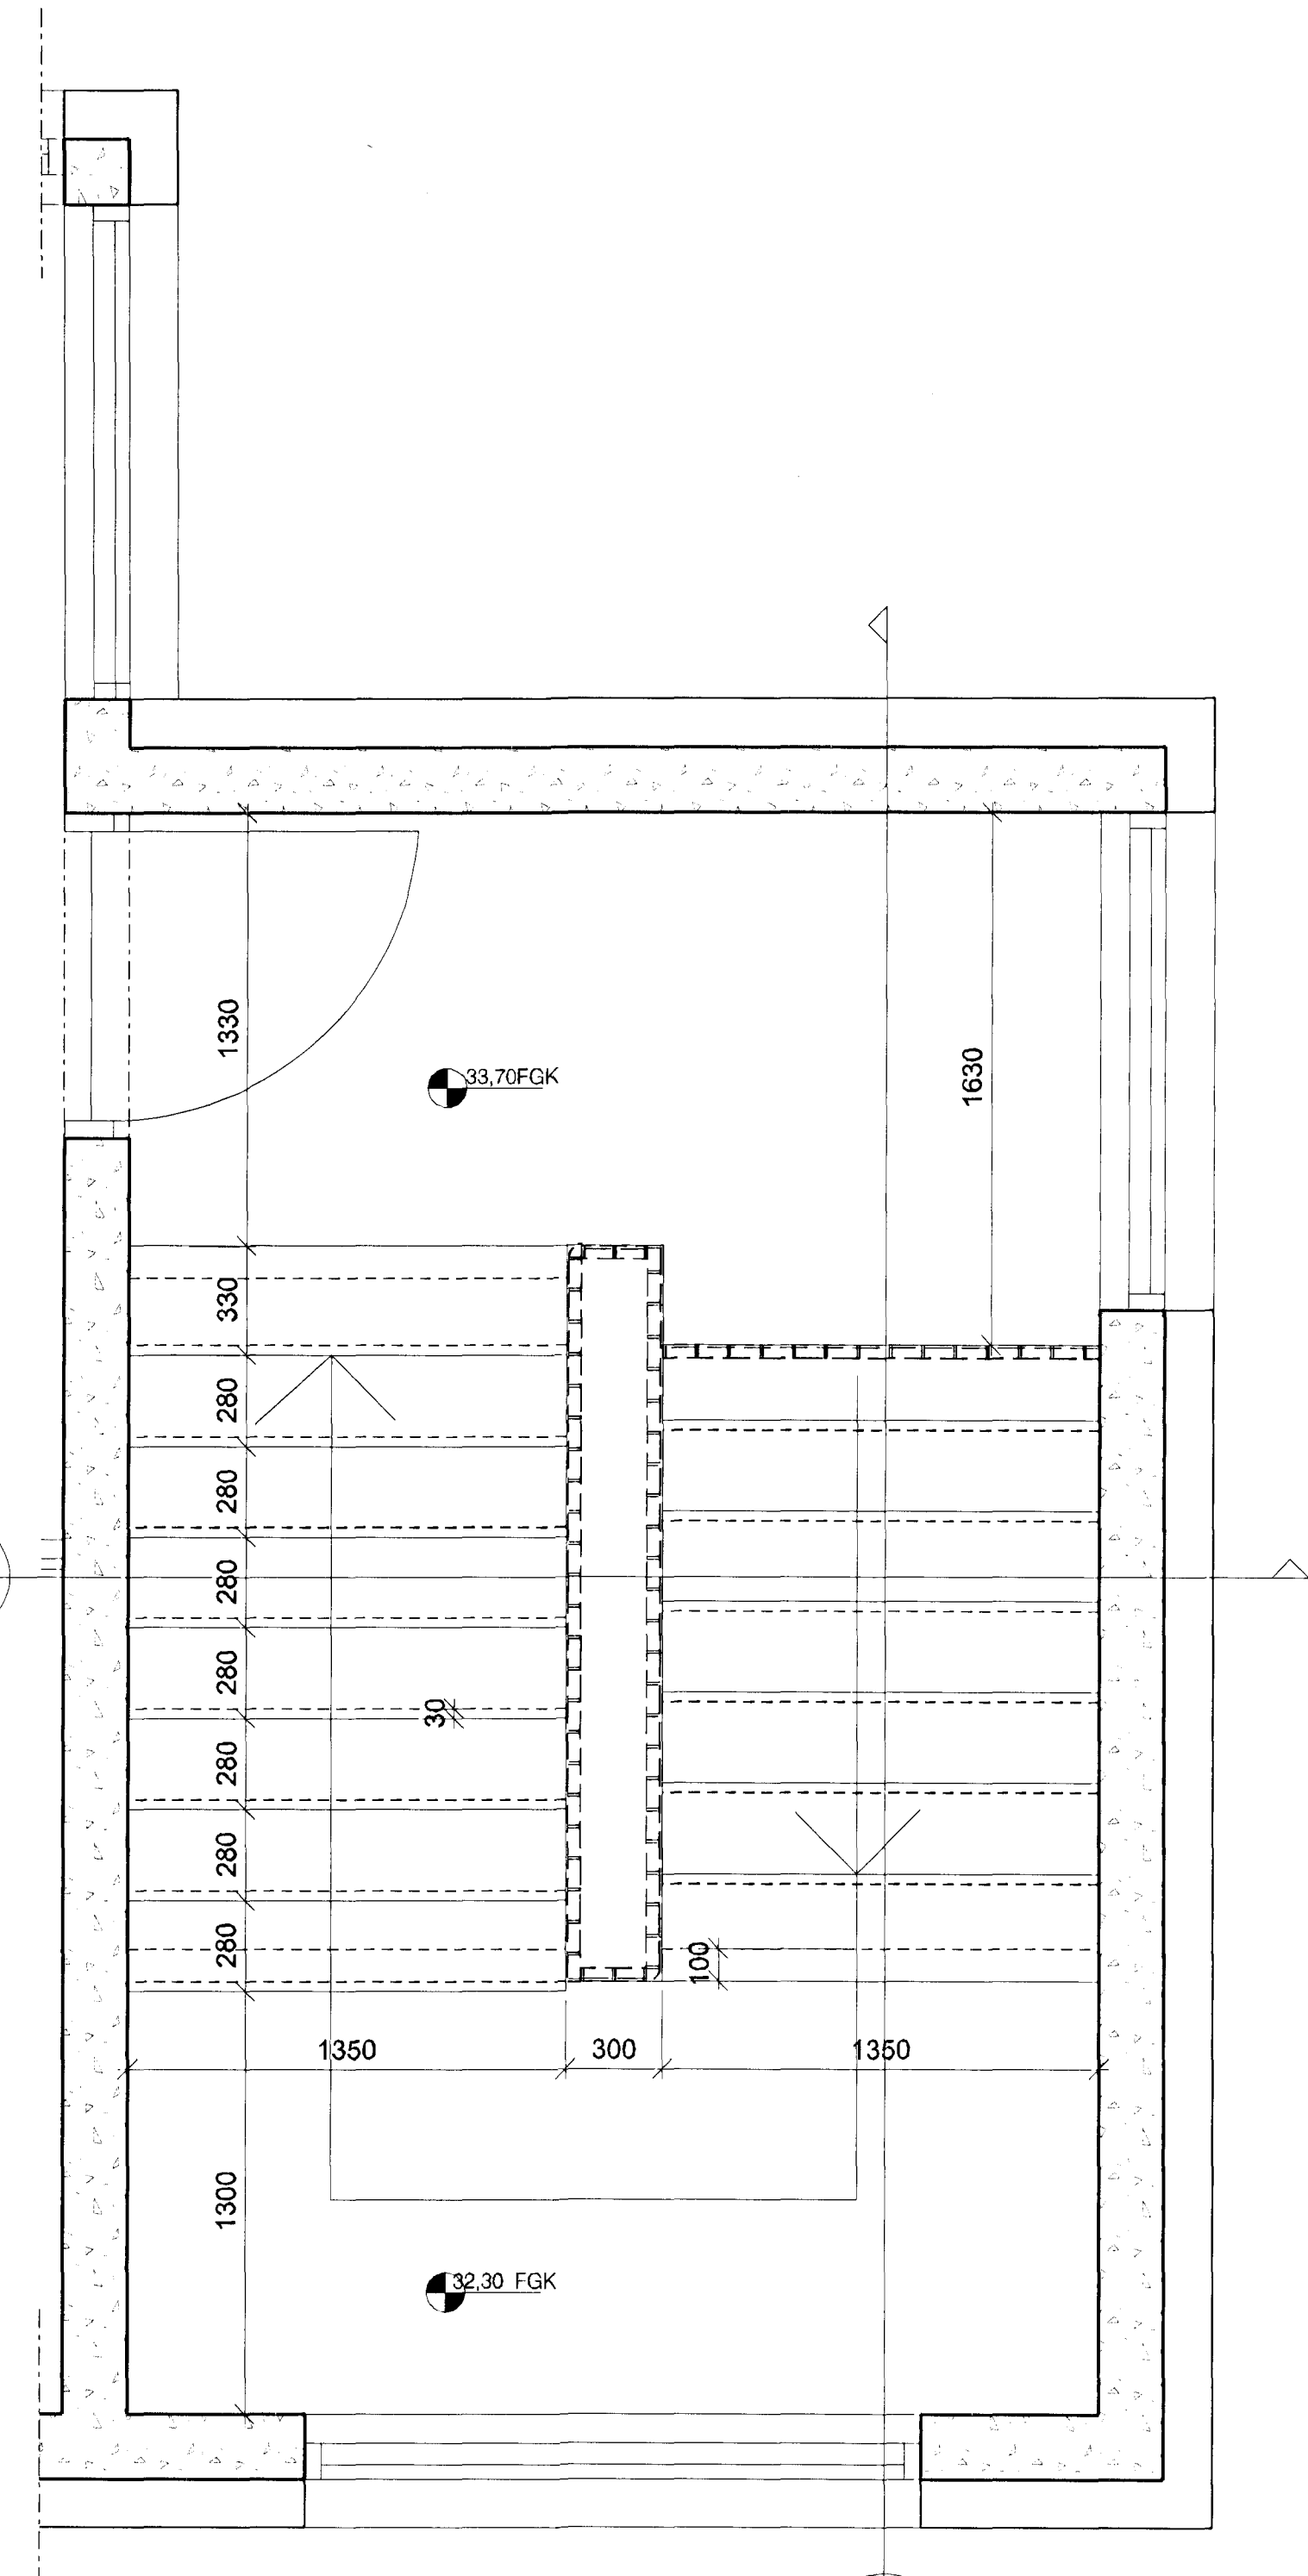


GRUNNMYND 1:20
5. hæð

UTGAFA TÆKNAD VYRFARAD DAGS
SREYTINGAR

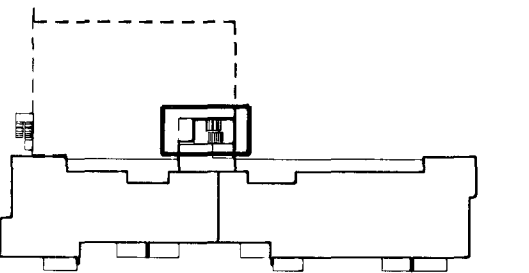

ASK ARKITEKTAR EHF.
GERSGÖTU 8 101 REYKJAVÍK
SÍMI: 515 0300 FAX: 515 0319
WWW.ASK.IS

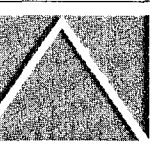

ARTUN ADALHÖNDUÐAR

Sigurður Gunnlaugsson
Sigurður Gunnlaugsson

ASK E.F. A.Í. HÖSUTIT 4319
sigur@ask.is

ASK
ARKITEKTAR

VERKINI
SKIPALÓN 5
HAFNARFIRÐI

TEKINGU TÆKNINGAR
VERKTEIKNING
HEIT TÆKNINGAR
STIGAÐÚS - HANDRÍÐ

MYN / A1	1:20
TEKINGU	SS
TEKINGU	VEF
VYRF	SS
ÞAKS	16.11.2012

VERKNAE 0779 AUKENING - HÖNDUÐ TÆKNINGAR 24-01 UTGAFA

© ÖLL RÍNGÖT OG AFRITUN TÆKNINGAR OG FÁÐ SAMMYTTRASK ARKITEKTA. ÖSKU SKAL MÆLA UPP AF TÆKNINGU.