




B  
24-02 SNEIÐING 1:20

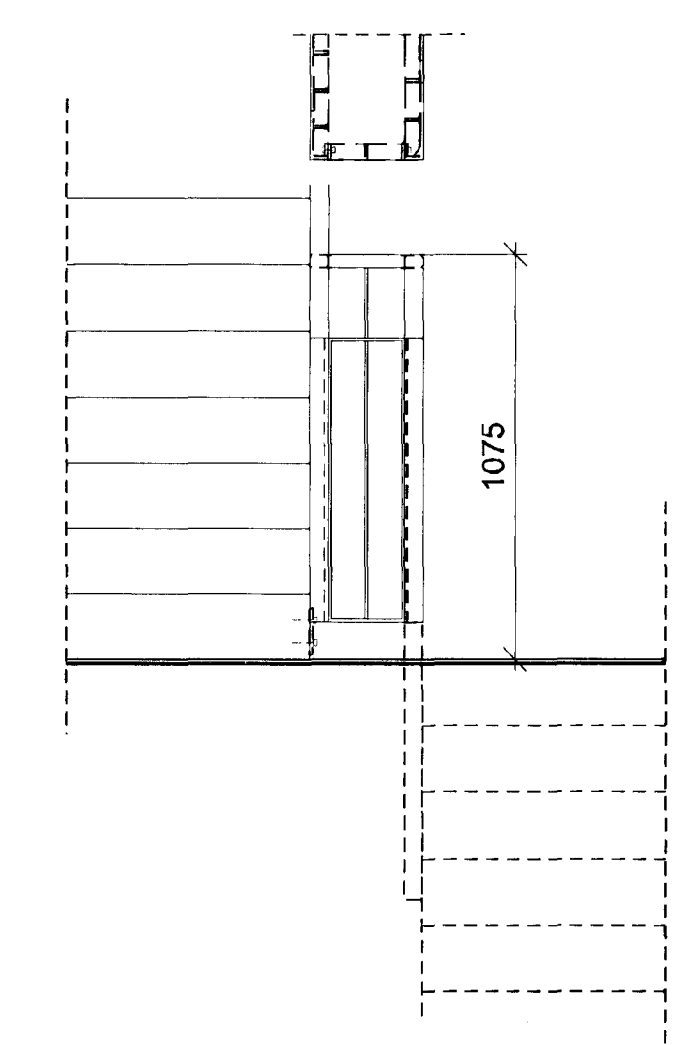

C  
24-02 SNEIÐING 1:20

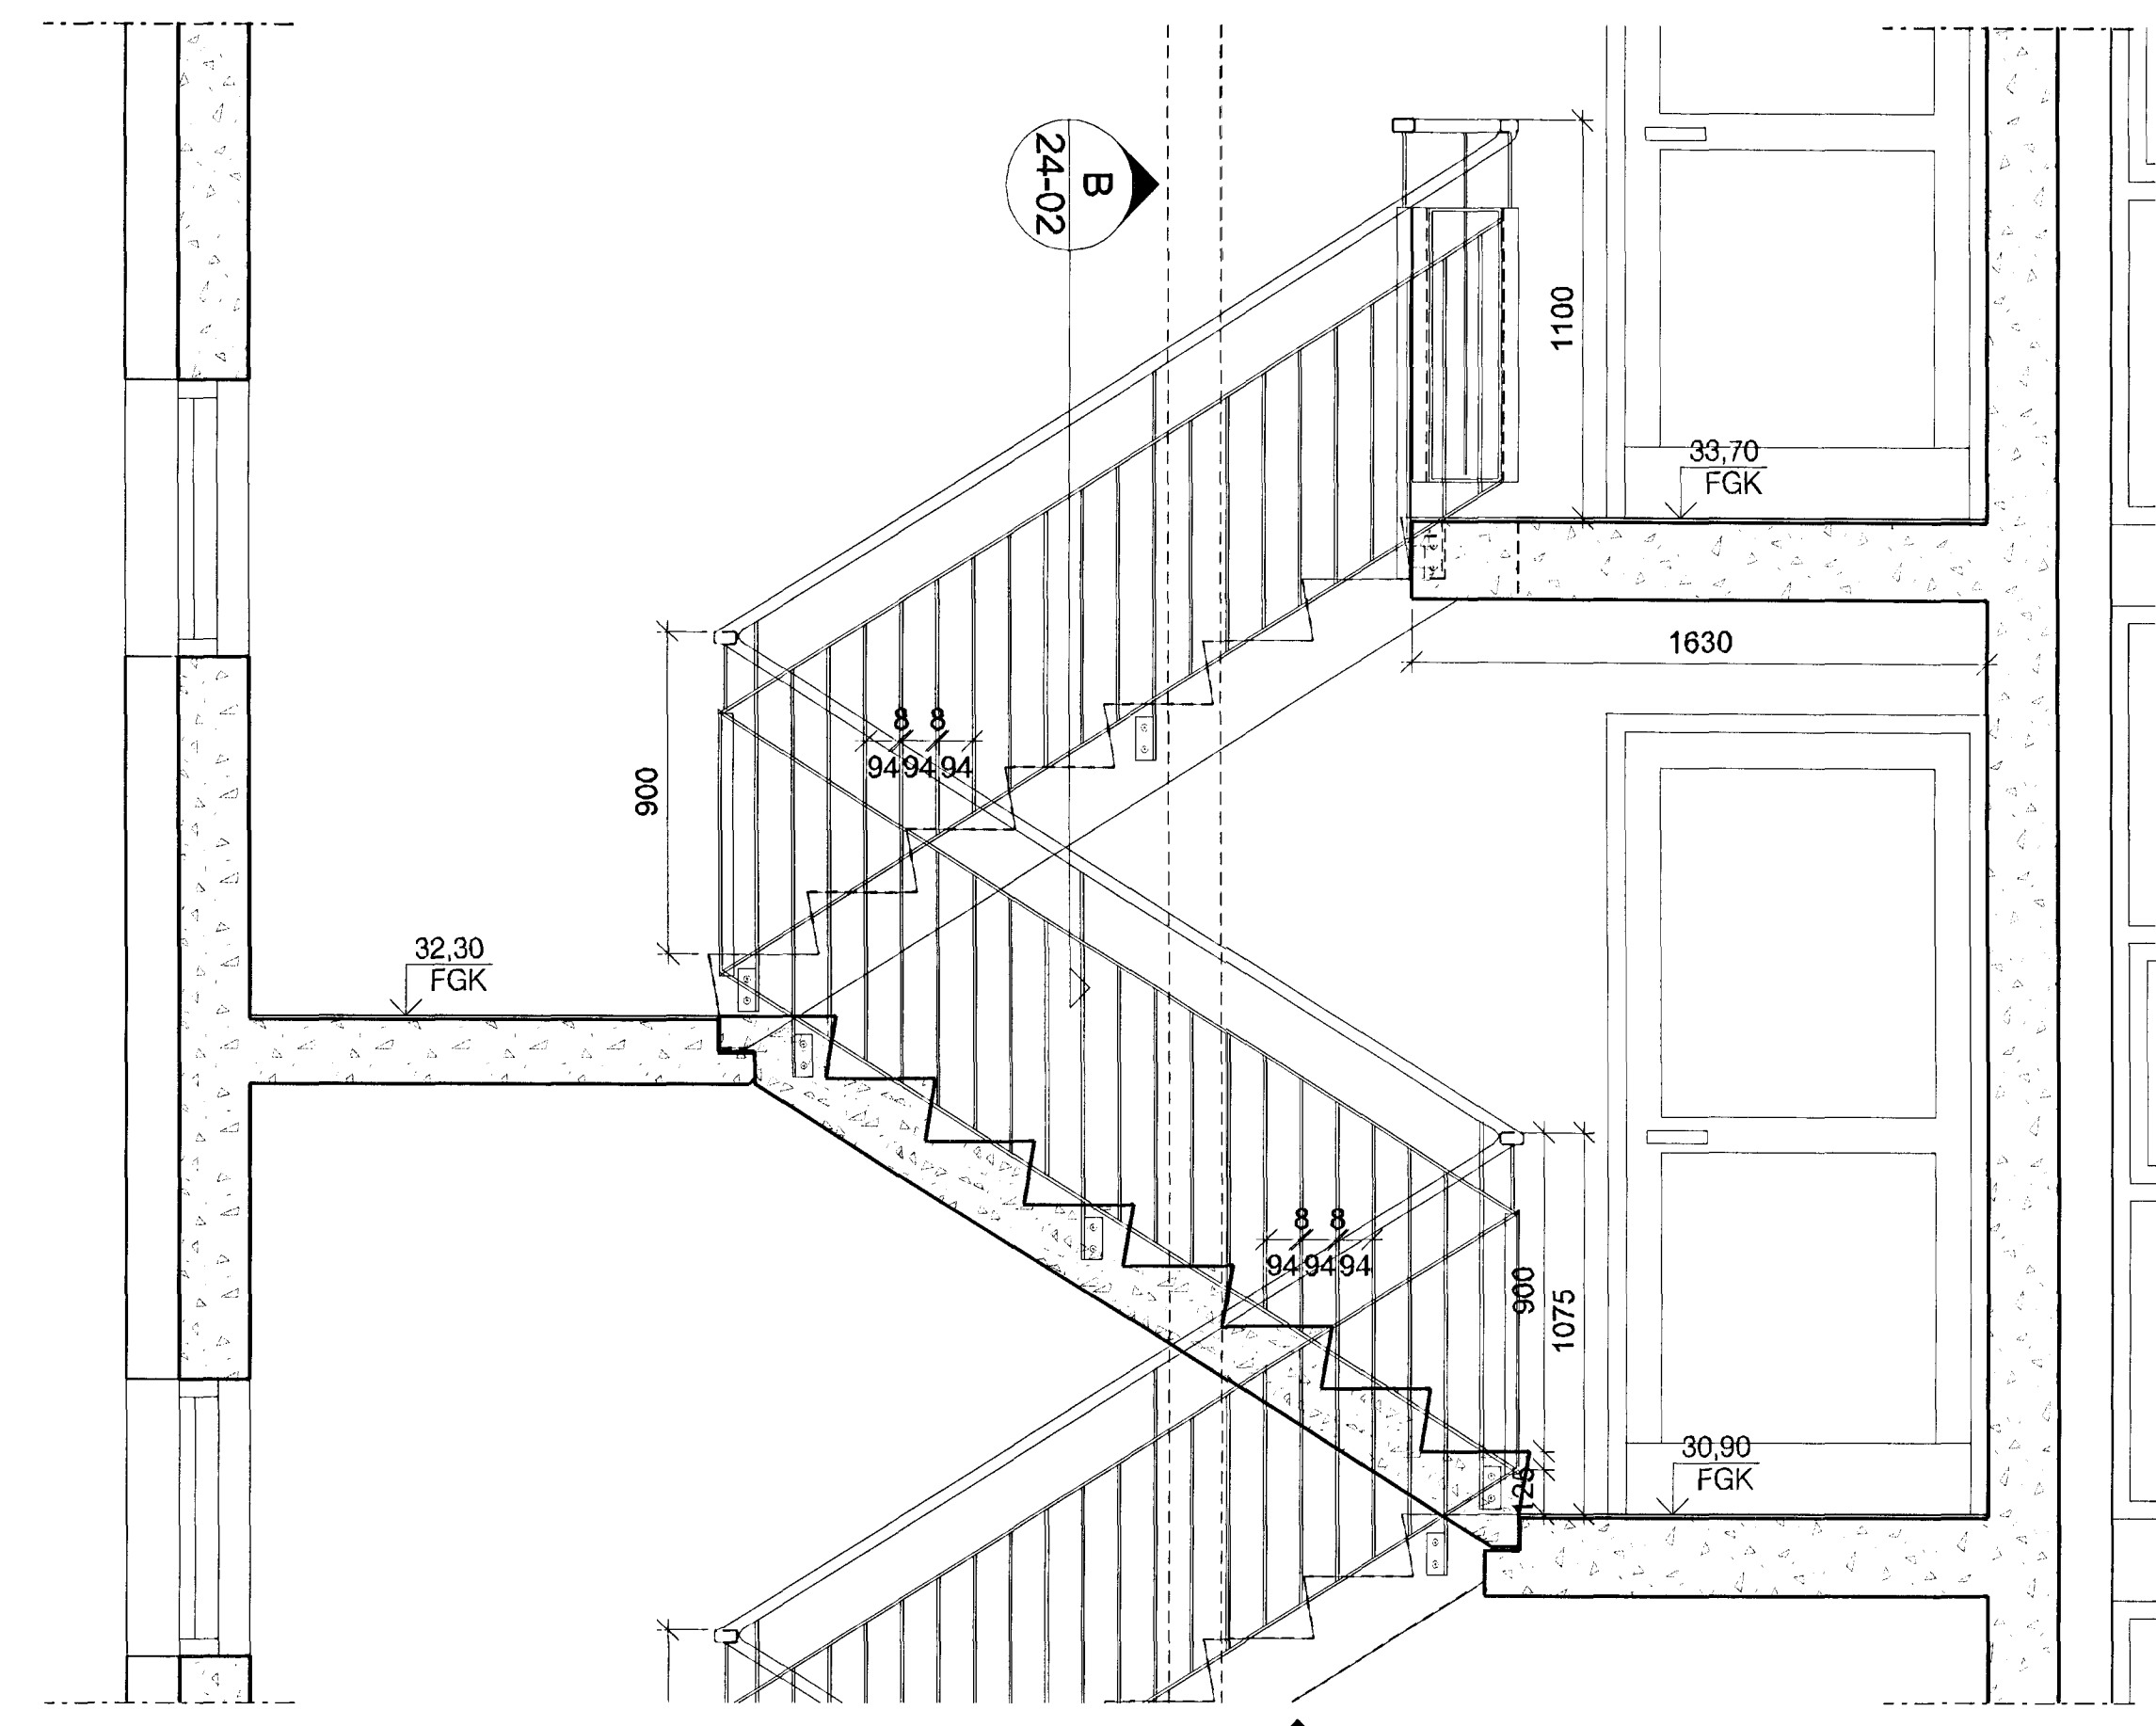


A  
24-02 SNEIÐING 1:20  
5. hæð

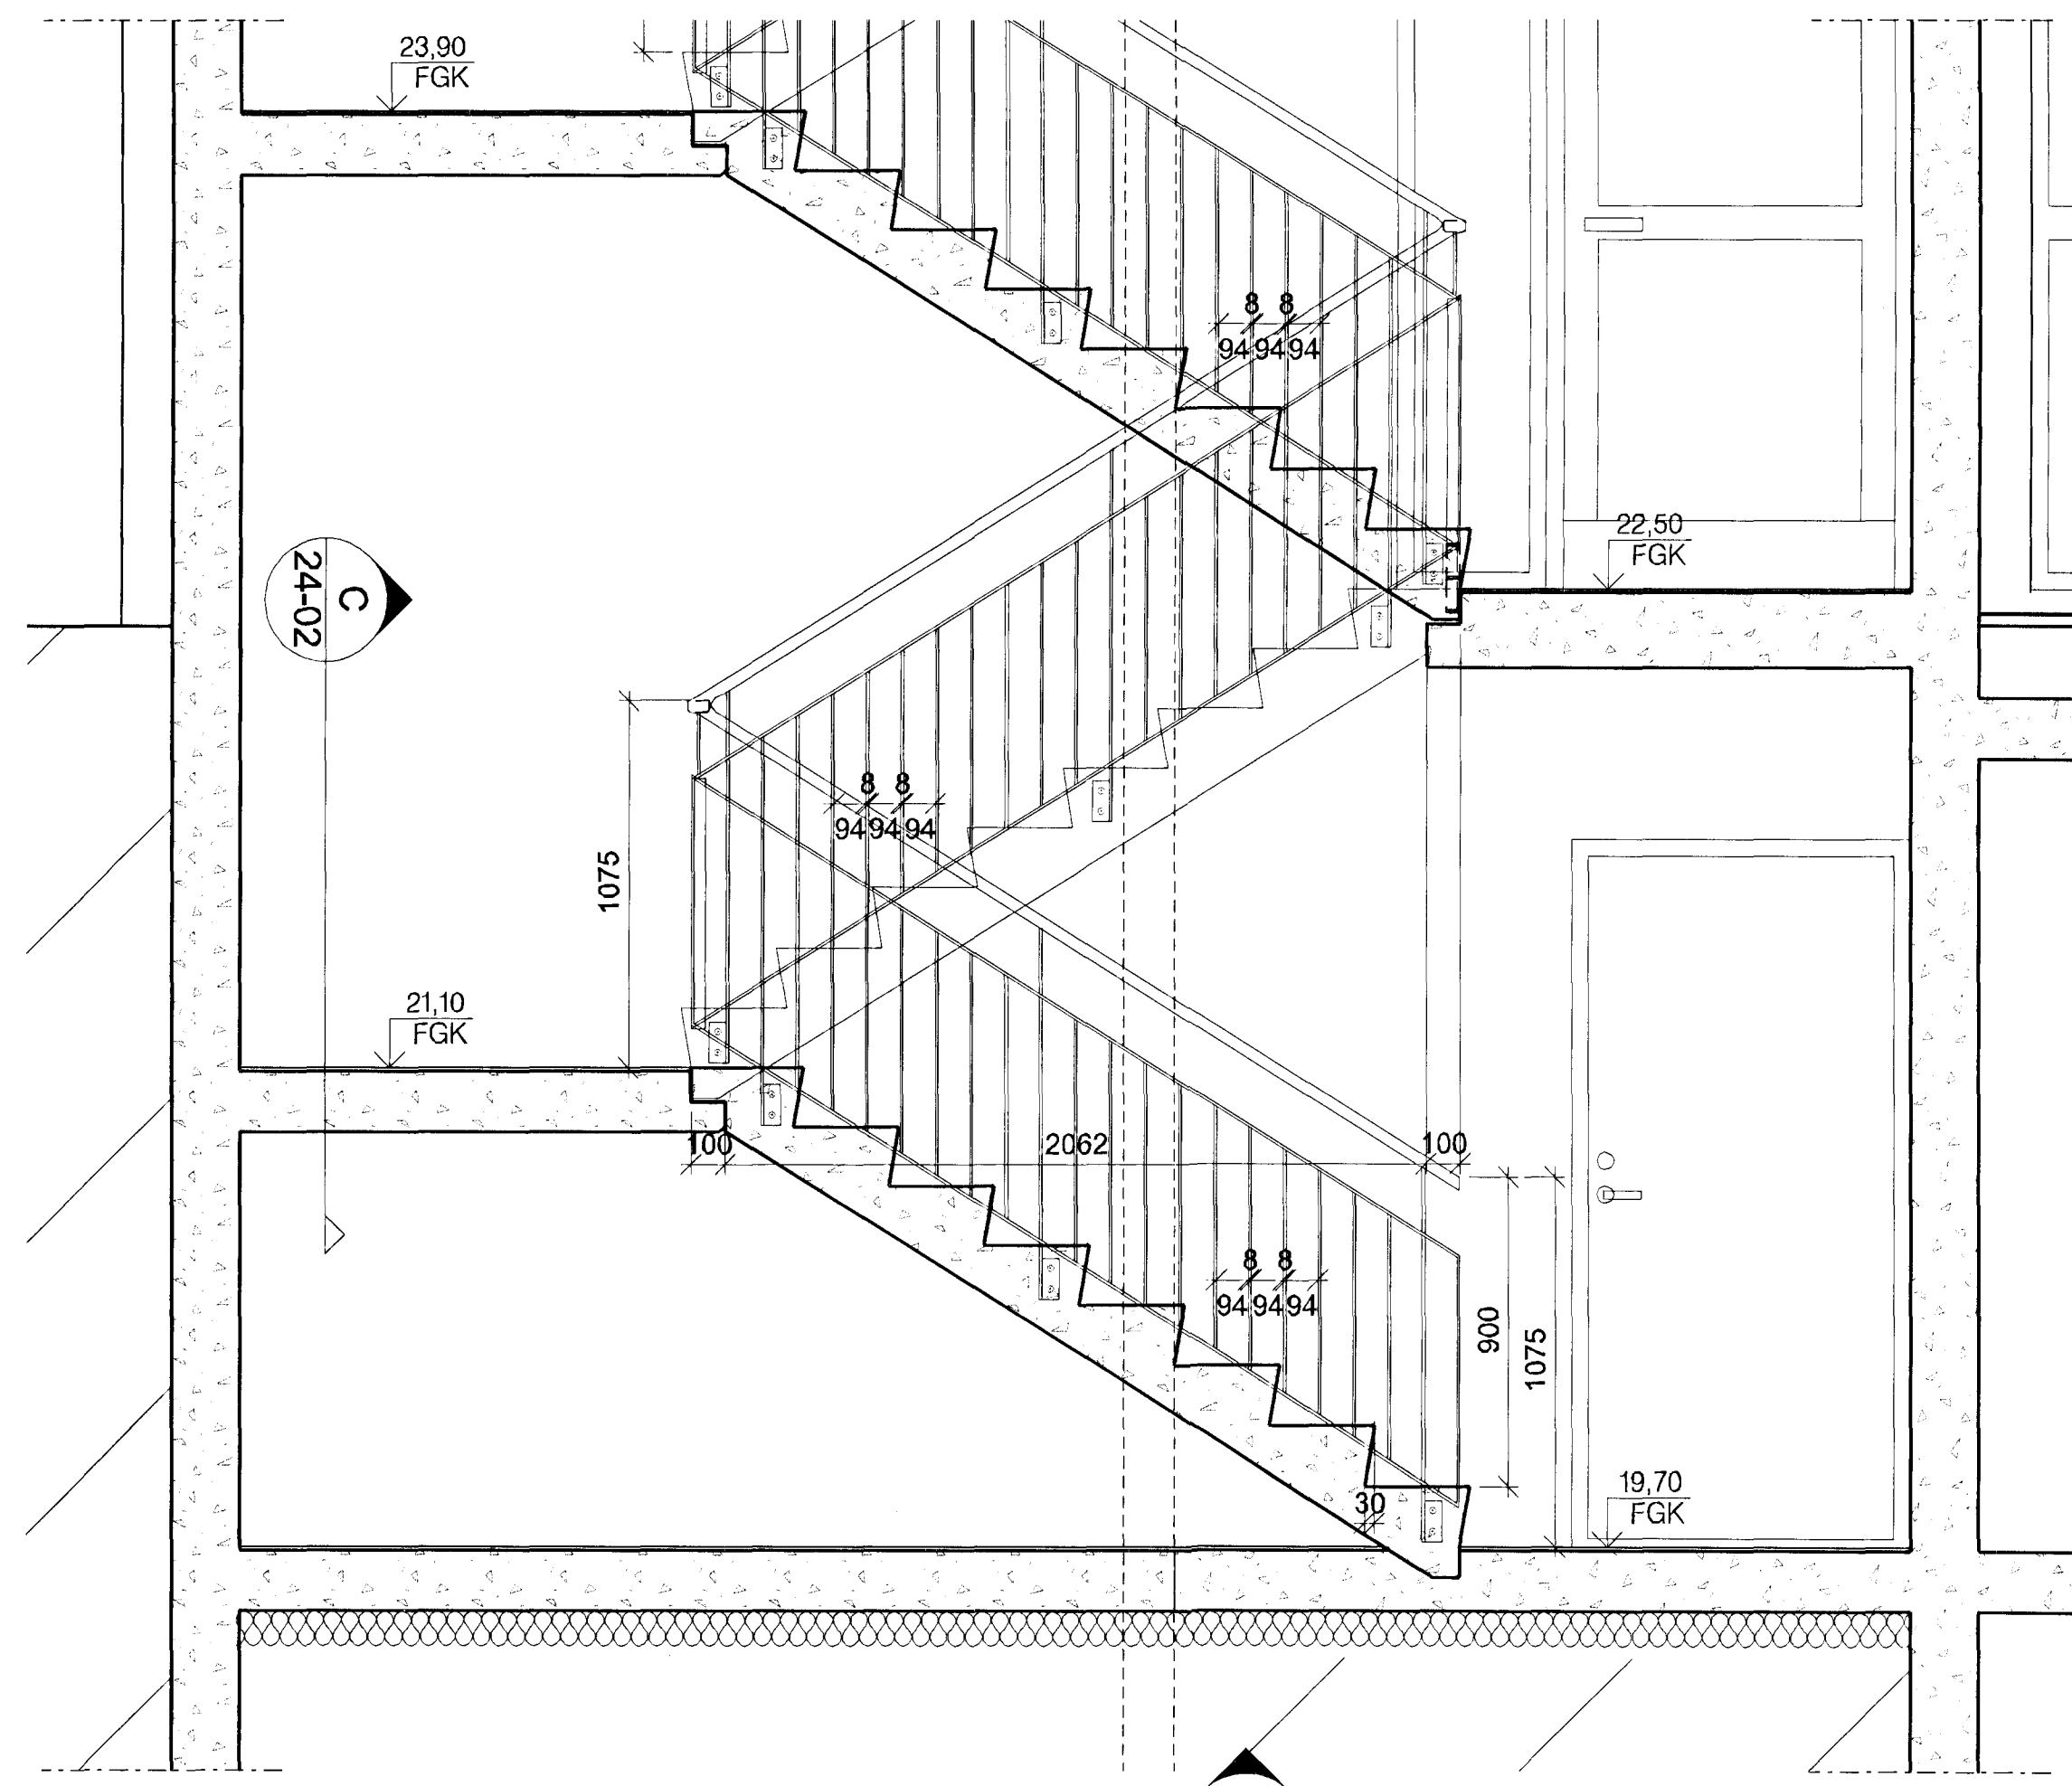

A  
24-02 SNEIÐING 1:20  
Kjallari

ÚTGÁFA | TERNAD | VYRFARAD | DAGS

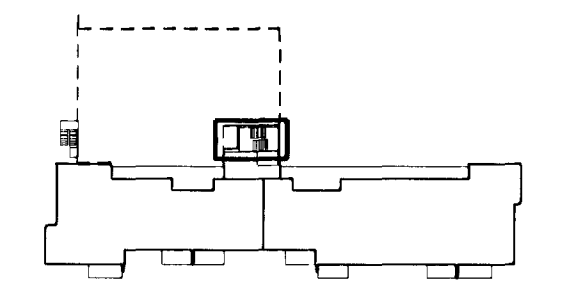

ASK ARKITEKTAR EHF.  
GERSDÖTU 9 101 REYKJAVÍK  
SÍMI 515 3300 FAX 515 0319  
WWW.ASK.IS



ÁRTUN ADALHÖNDUÐAR

Sigurður Sigurðsson  
Stjórlausgjafi

Andrés P. Á. 11067574319  
sigur@ask.is

VERKEFNI  
SKIPALÖN 5  
HAFNARFIRÐI

TEKINGU TERNINGAR  
VERKTEIKNING  
STIGAÐÚS - HANDRÍÐ

|          |            |
|----------|------------|
| MYN   A1 | 1:20       |
| MYNAD    | SS         |
| TERNAD   | VEF        |
| VYRF     | SS         |
| DAGS     | 16.11.2012 |
| ÚTGÁFA   |            |

KEFNUM  
0779

ÁSKRIFTI  
24-02