



ÚTLIT 1:20  
Útlitroppur

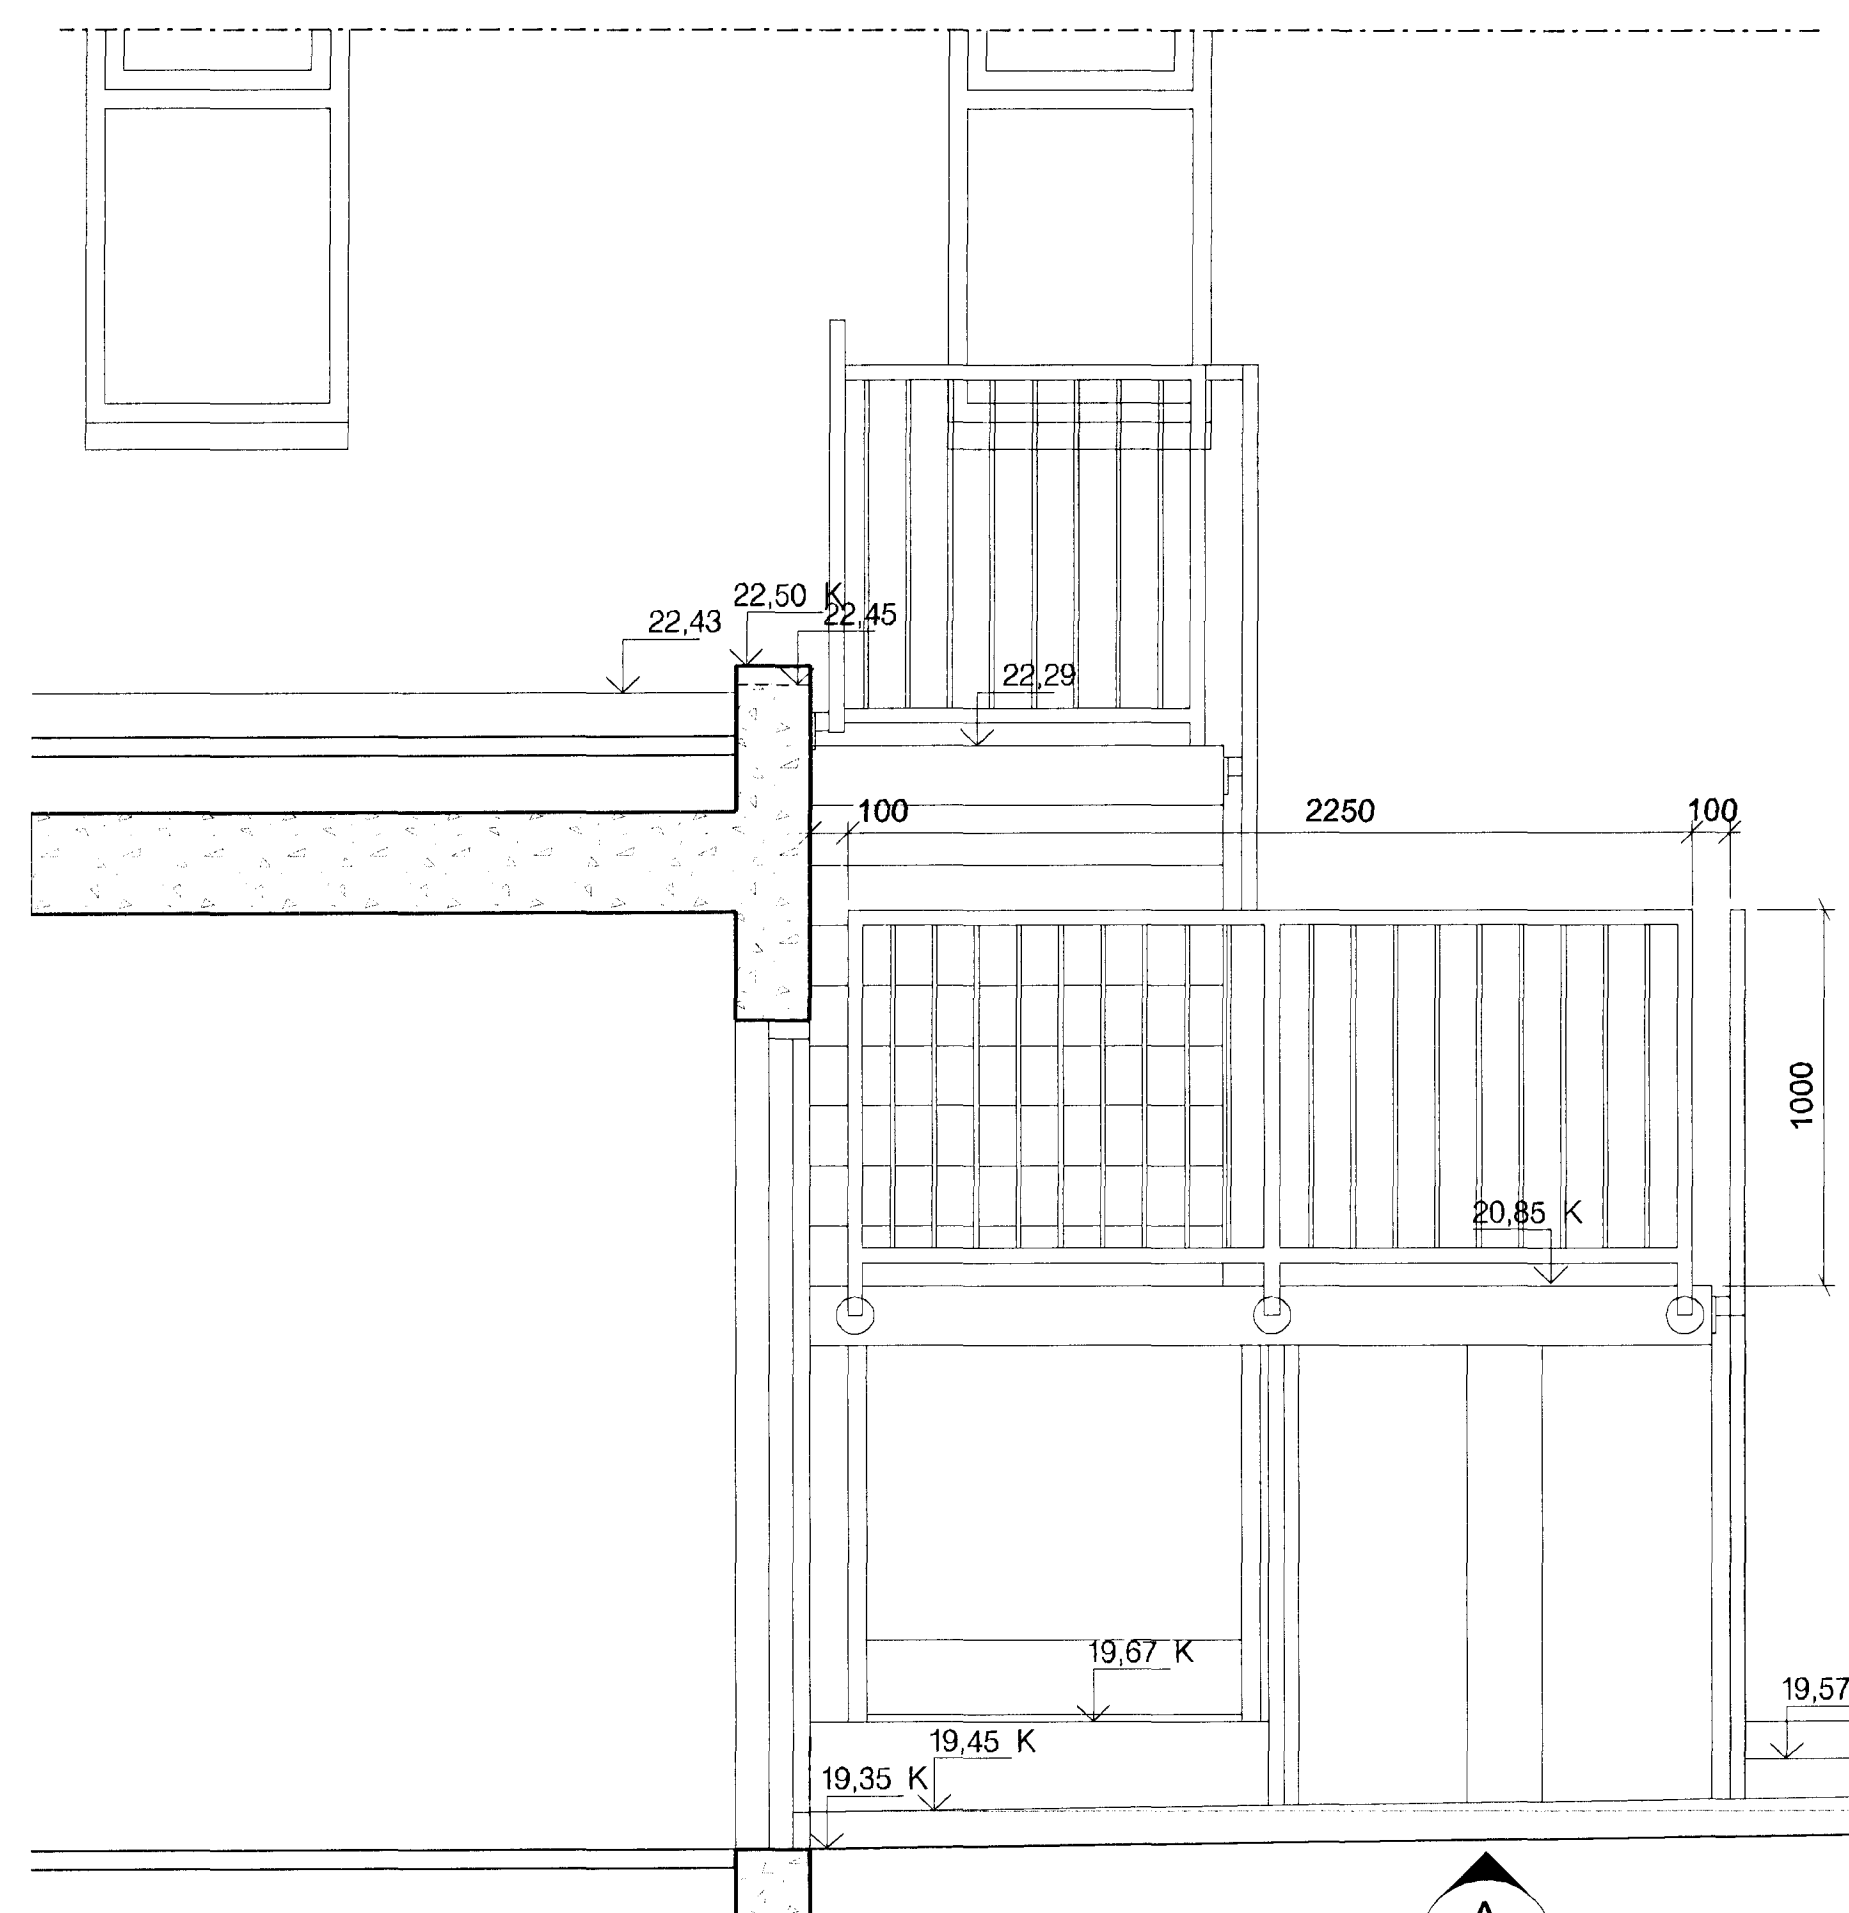


SNEIÐING 1:20  
Útlitroppur - kjallari

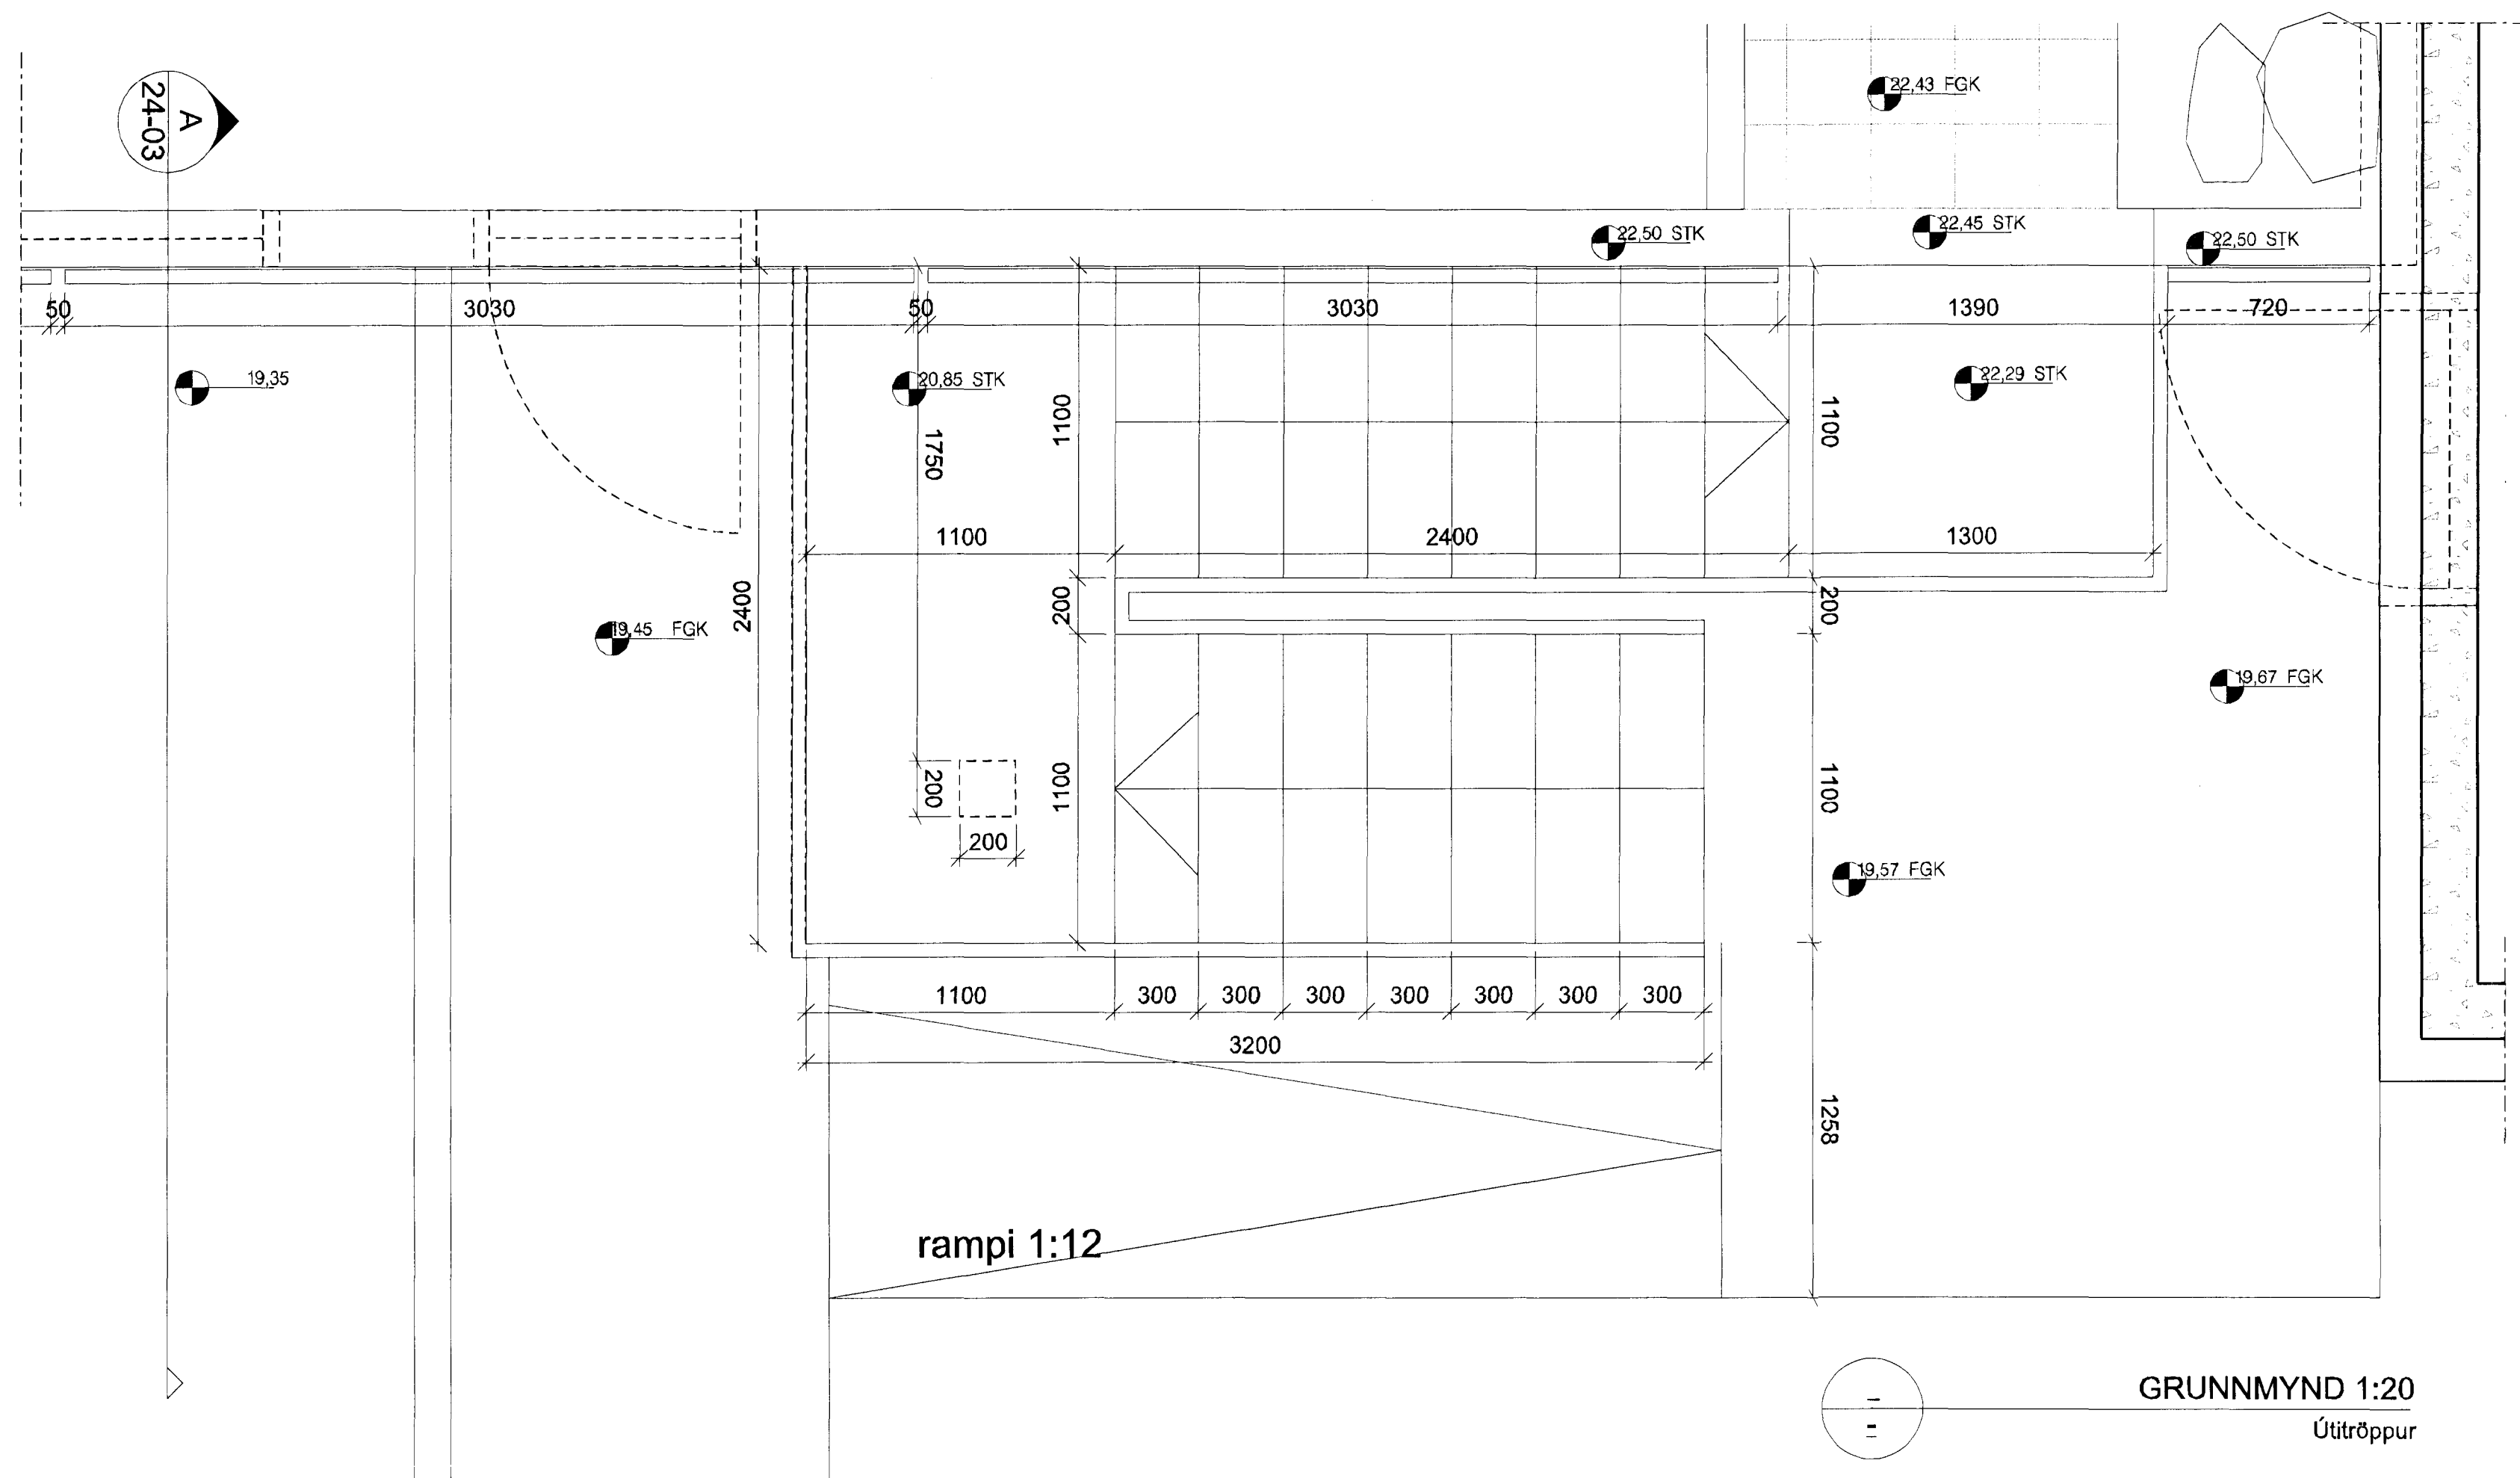


GRUNNMYND 1:20  
Útlitroppur

Samþykkt þann  
11. mars 2013  
Byggingaáskilningur / Hafnarfirði  
Ennir Pál S. Gunnlaugsson

ÚTGAFA TEGNAÐ LYFRING DAGS  
SNEIÐINGAR

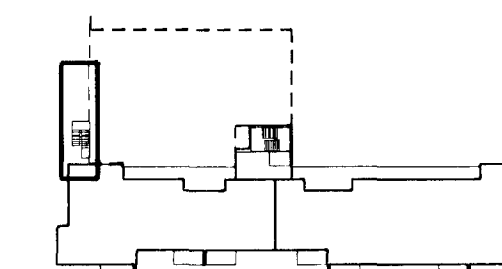

ASK ARKITEKTAR EHF.  
GERÐSÓTLI 9 101 REYKJAVÍK  
SMÍ 515 0300 FAX 515 0319  
WWW.ASK.IS

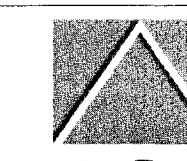

ÁRTULMÁLHAÐHÖNDLÖG

Sigurður Gunnlaugsson  
ASK ARKITEKTAR  
ASKARF.A.L. 15061074310  
sgu@ask.is

VERKEFNI  
SKIPALÓN 5  
HAFNARFIRÐI

TEKINGAR  
VERKTEIKNING  
ÚTLITROPPUR

VERK NÚM.  
0779

ÁSKILNINGAR  
24-03

SKV 1:1  
HAFNAR  
TEKINGAR  
UEF  
SS  
SS  
DAGS  
16.11.2012  
ÚTGAFA

ÞÓLL ÁNOT OG ÁRÞILUN TEIKNINGA ER Í HÆÐ SAMRÝÐR. ASK ARKITEKTAR. ÖSKA SVAR MÆLA UPP ÁR TEIKNINGU.