




ÚTLIT 1:20

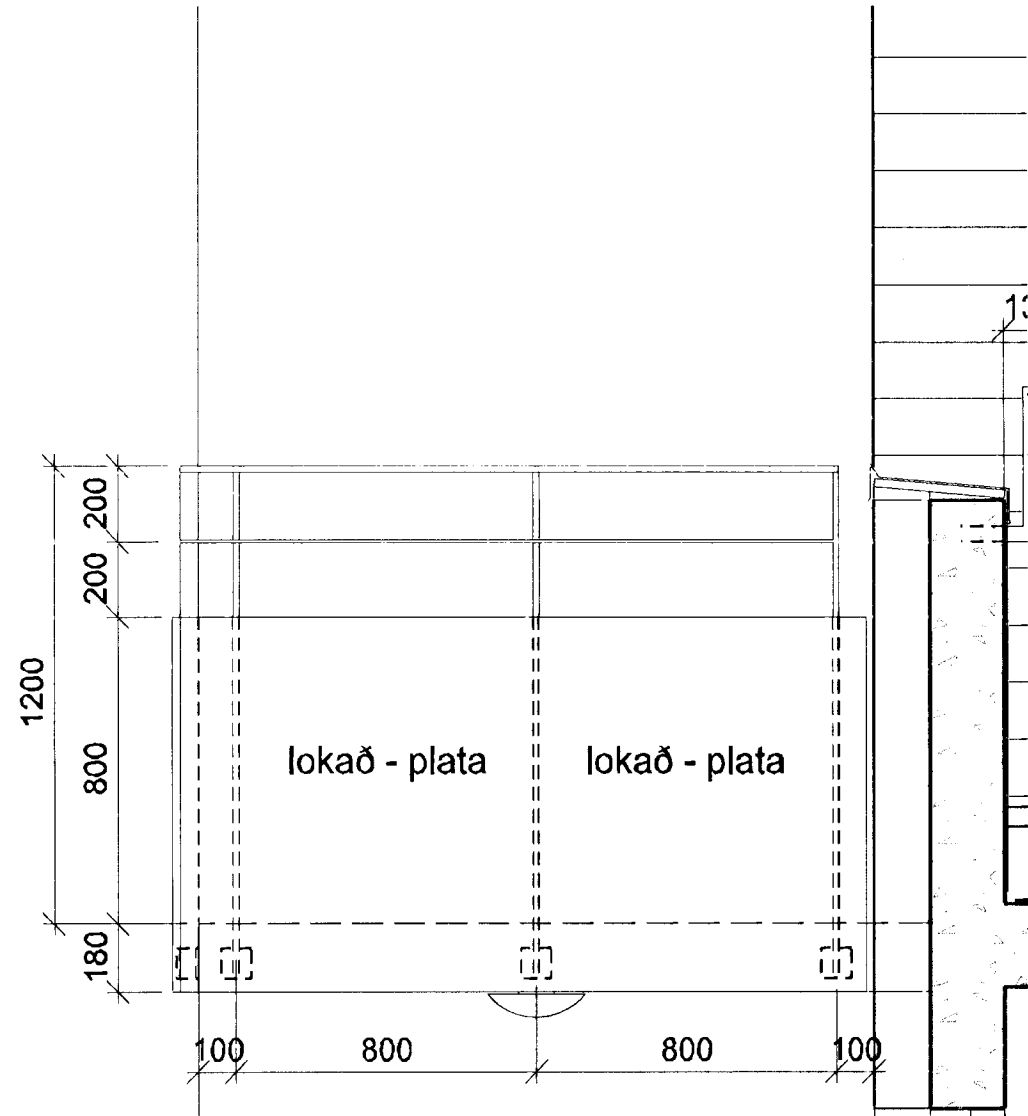

ÚTLIT 1:20

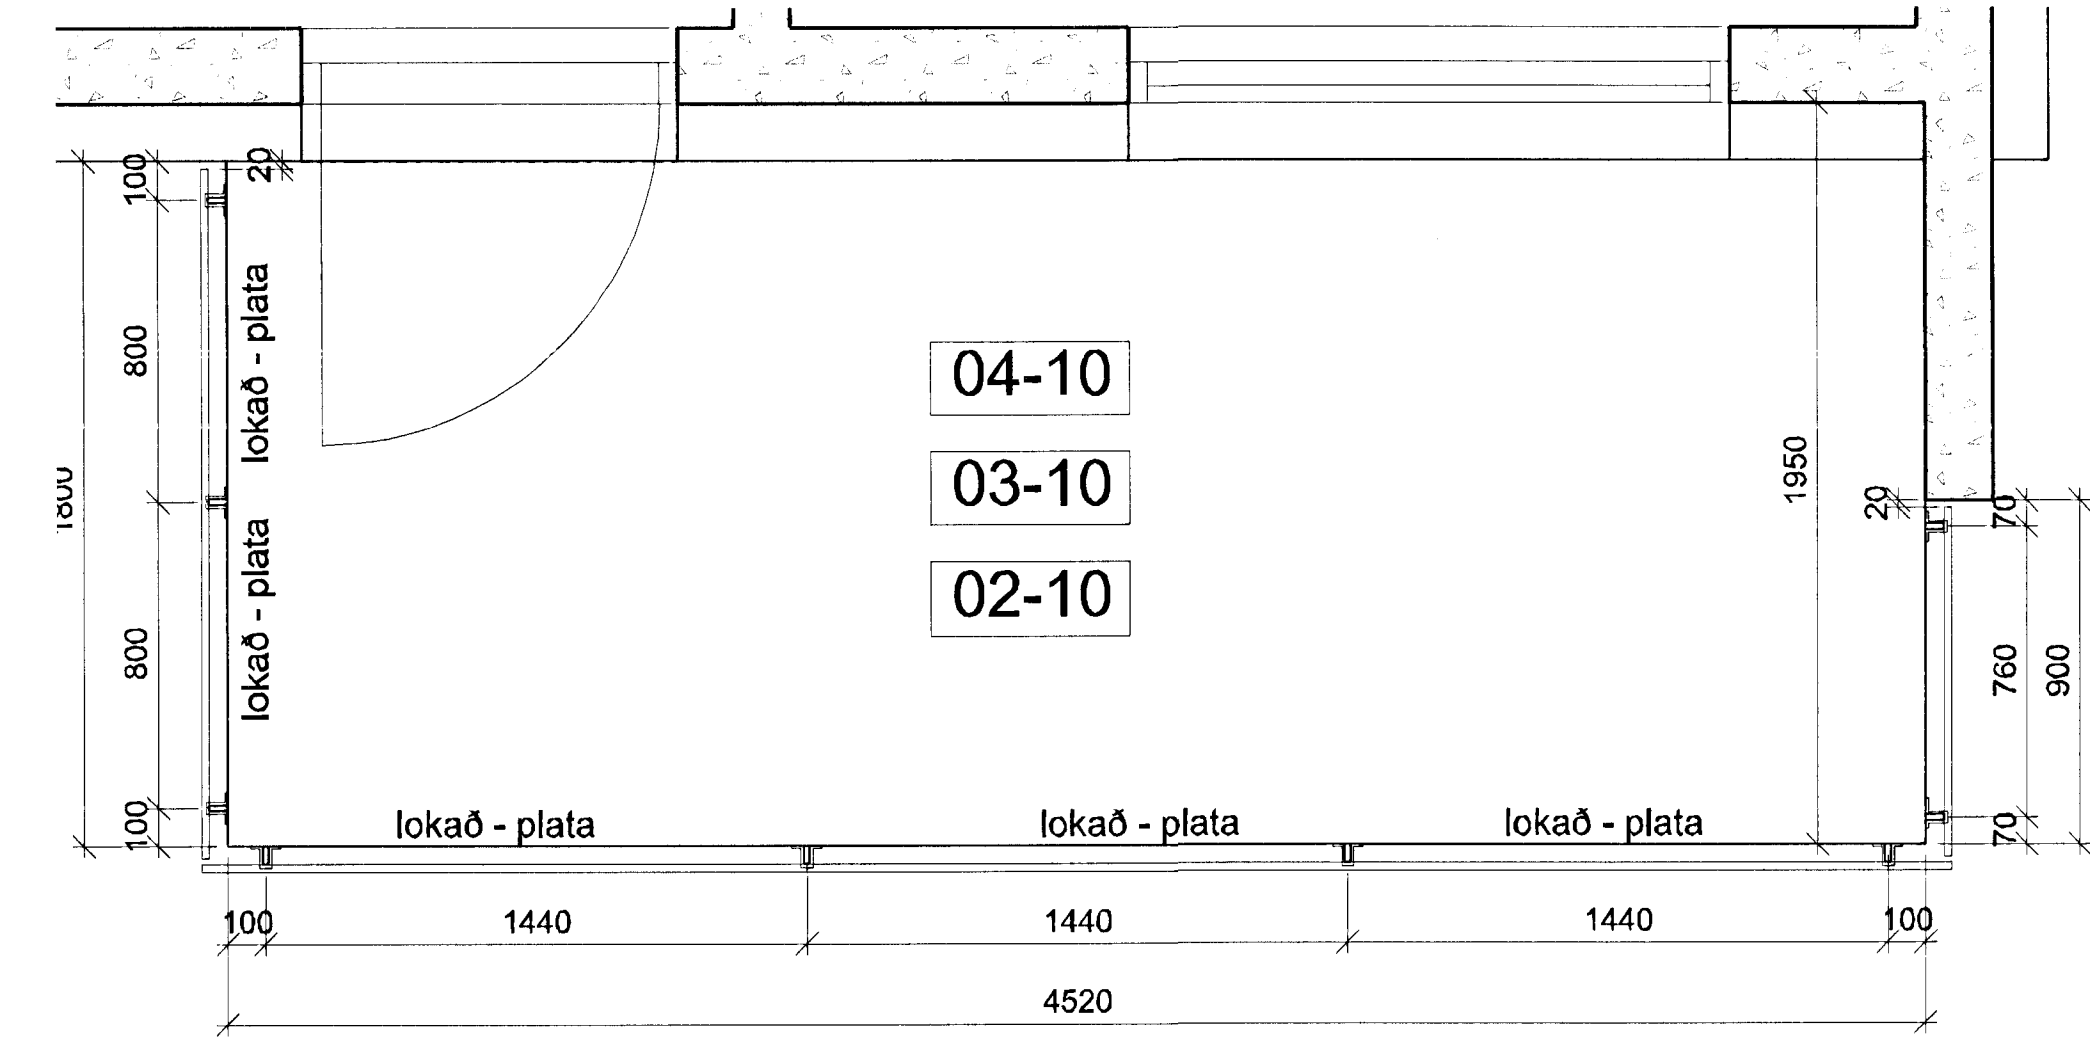


GRUNNMYND 1:20

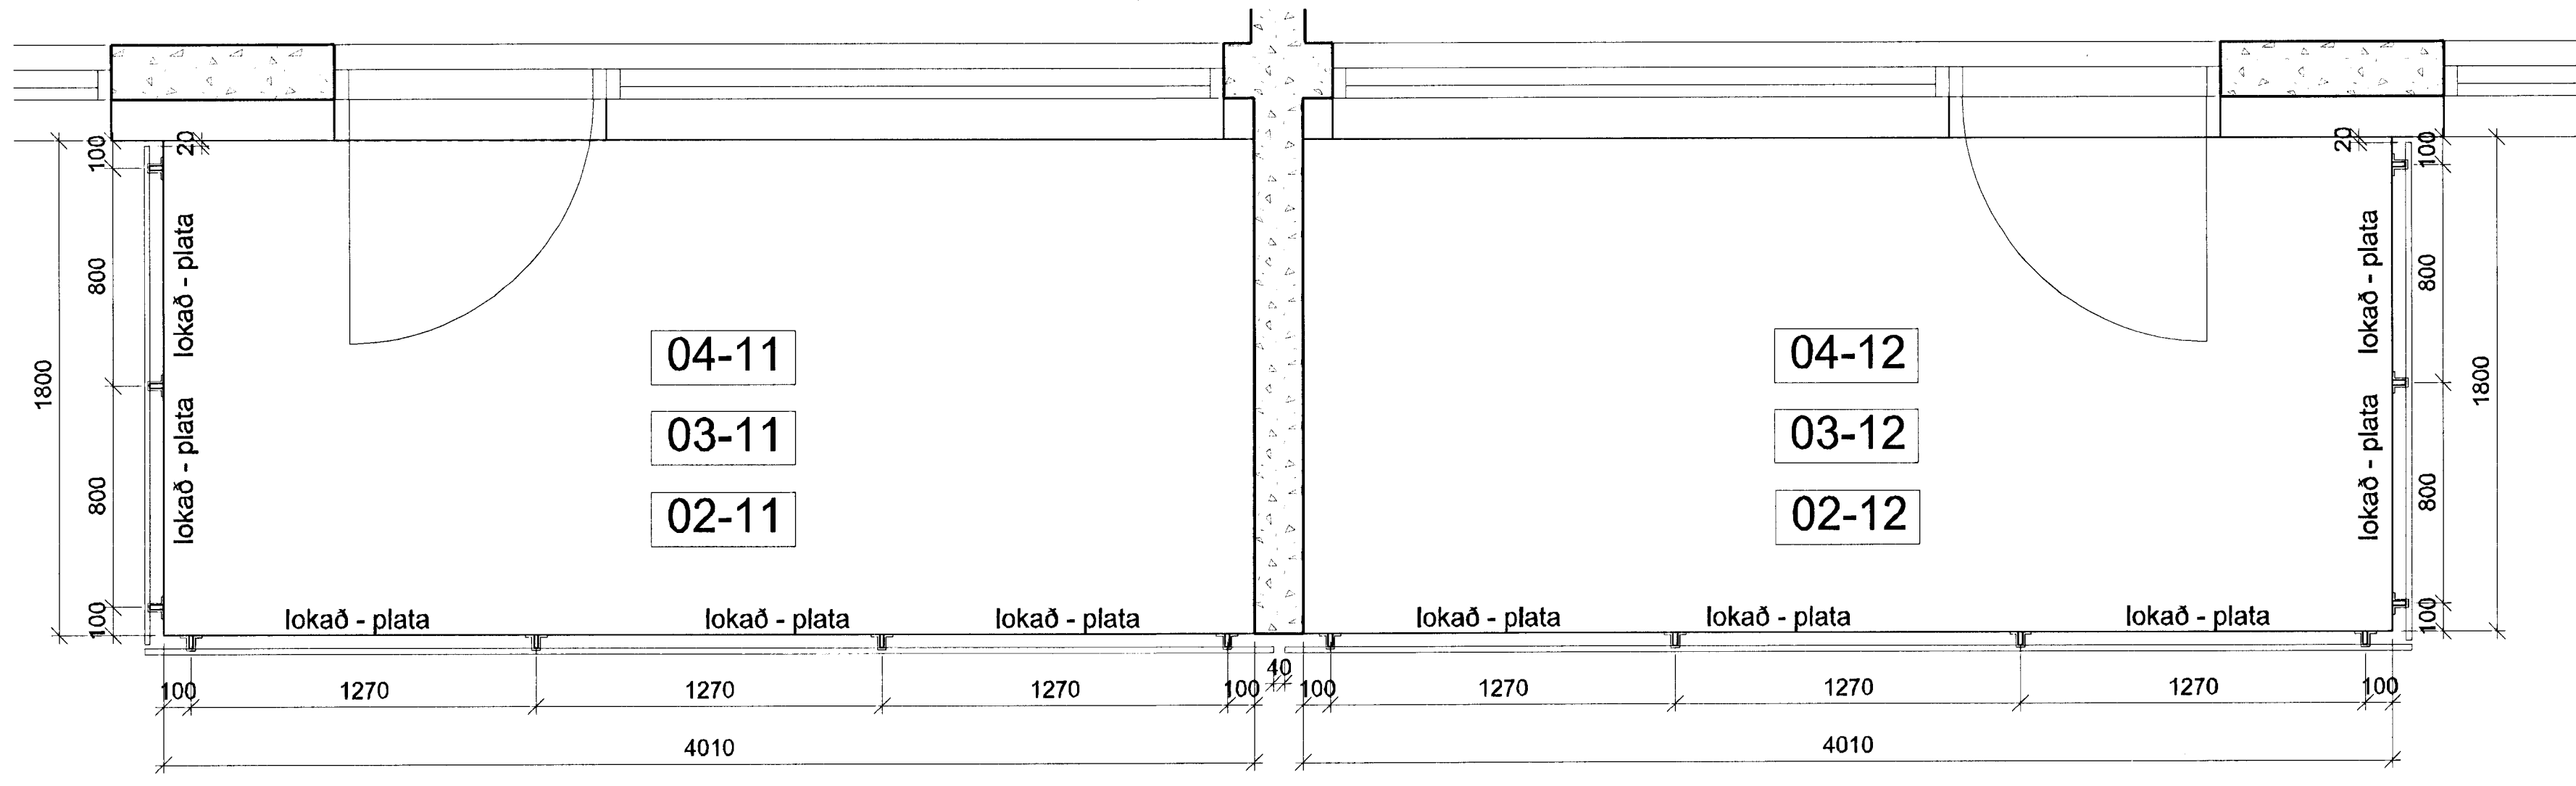


GRUNNMYND 1:20

GRUNNMYND 1:20

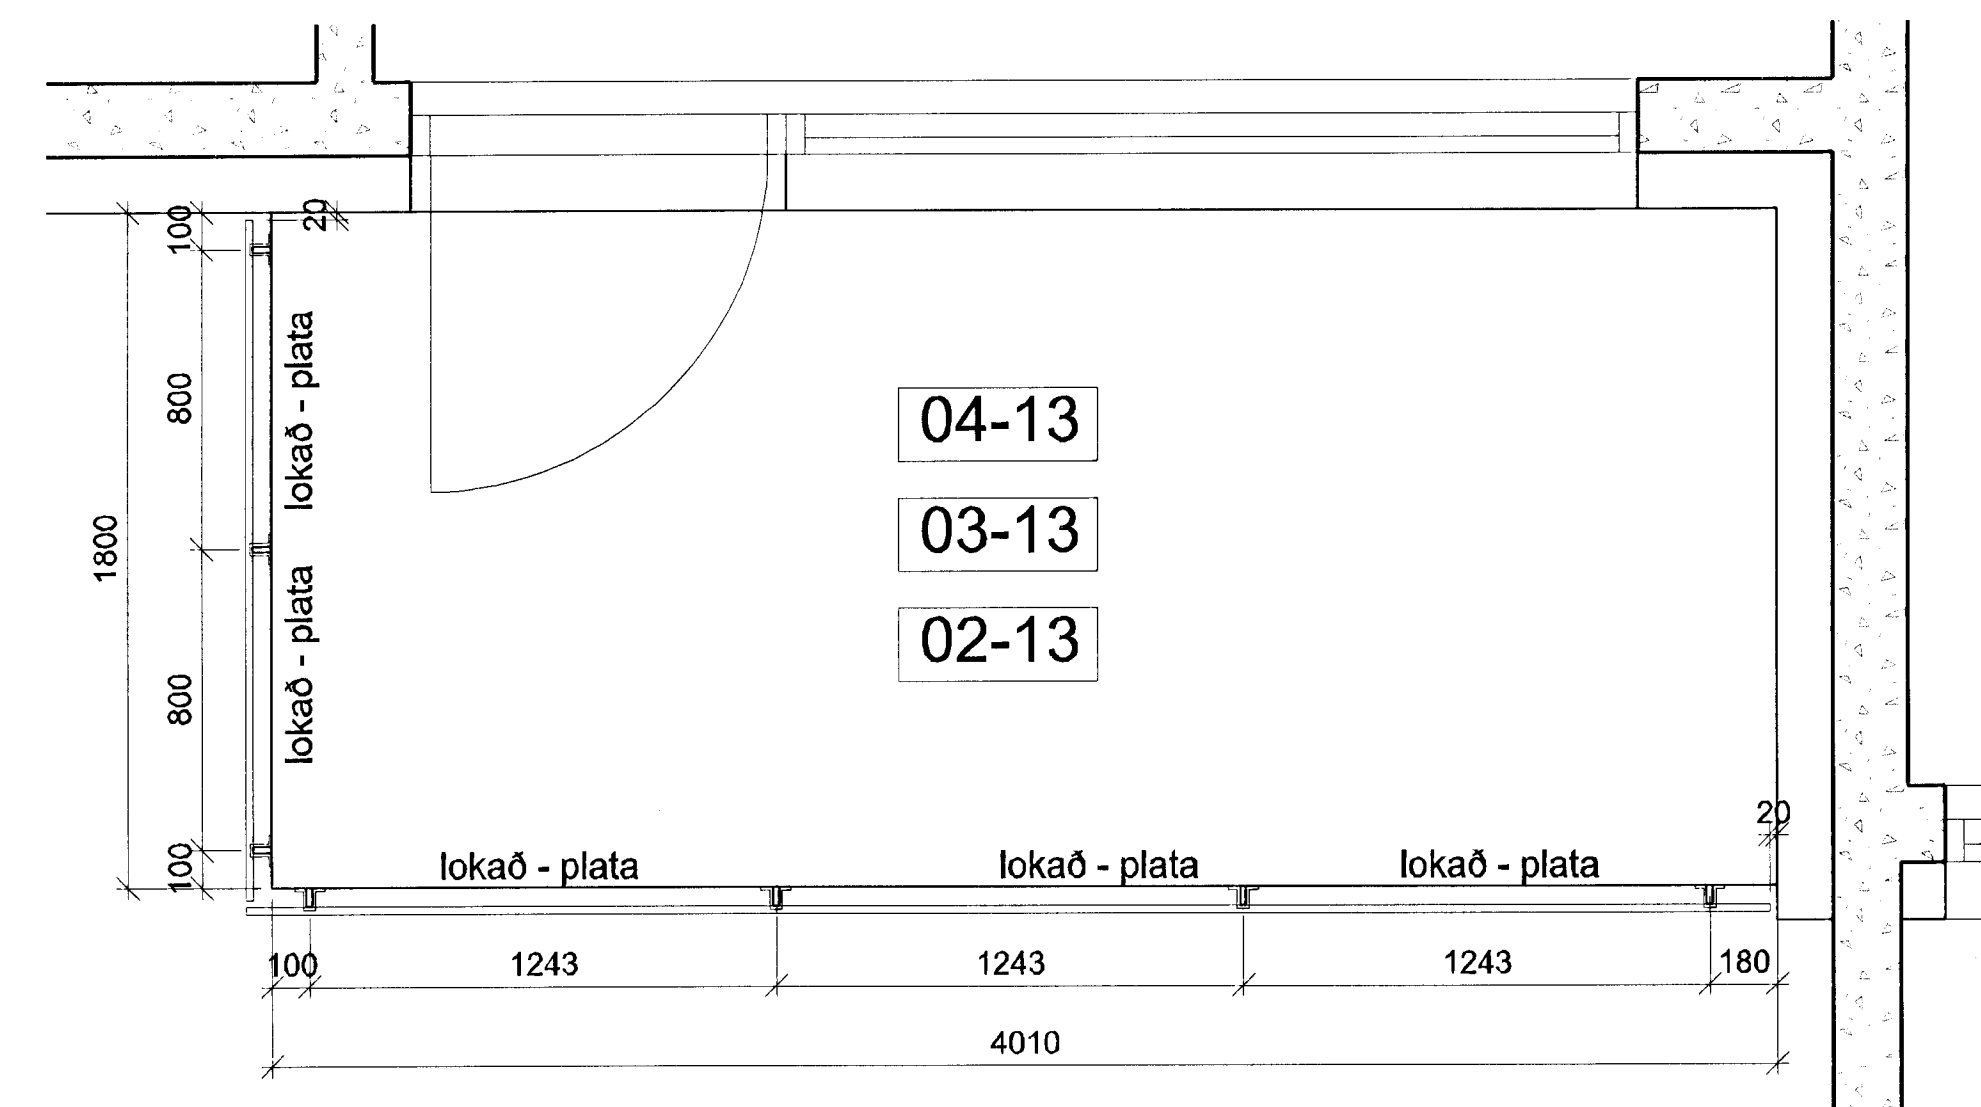


GRUNNMYND 1:20

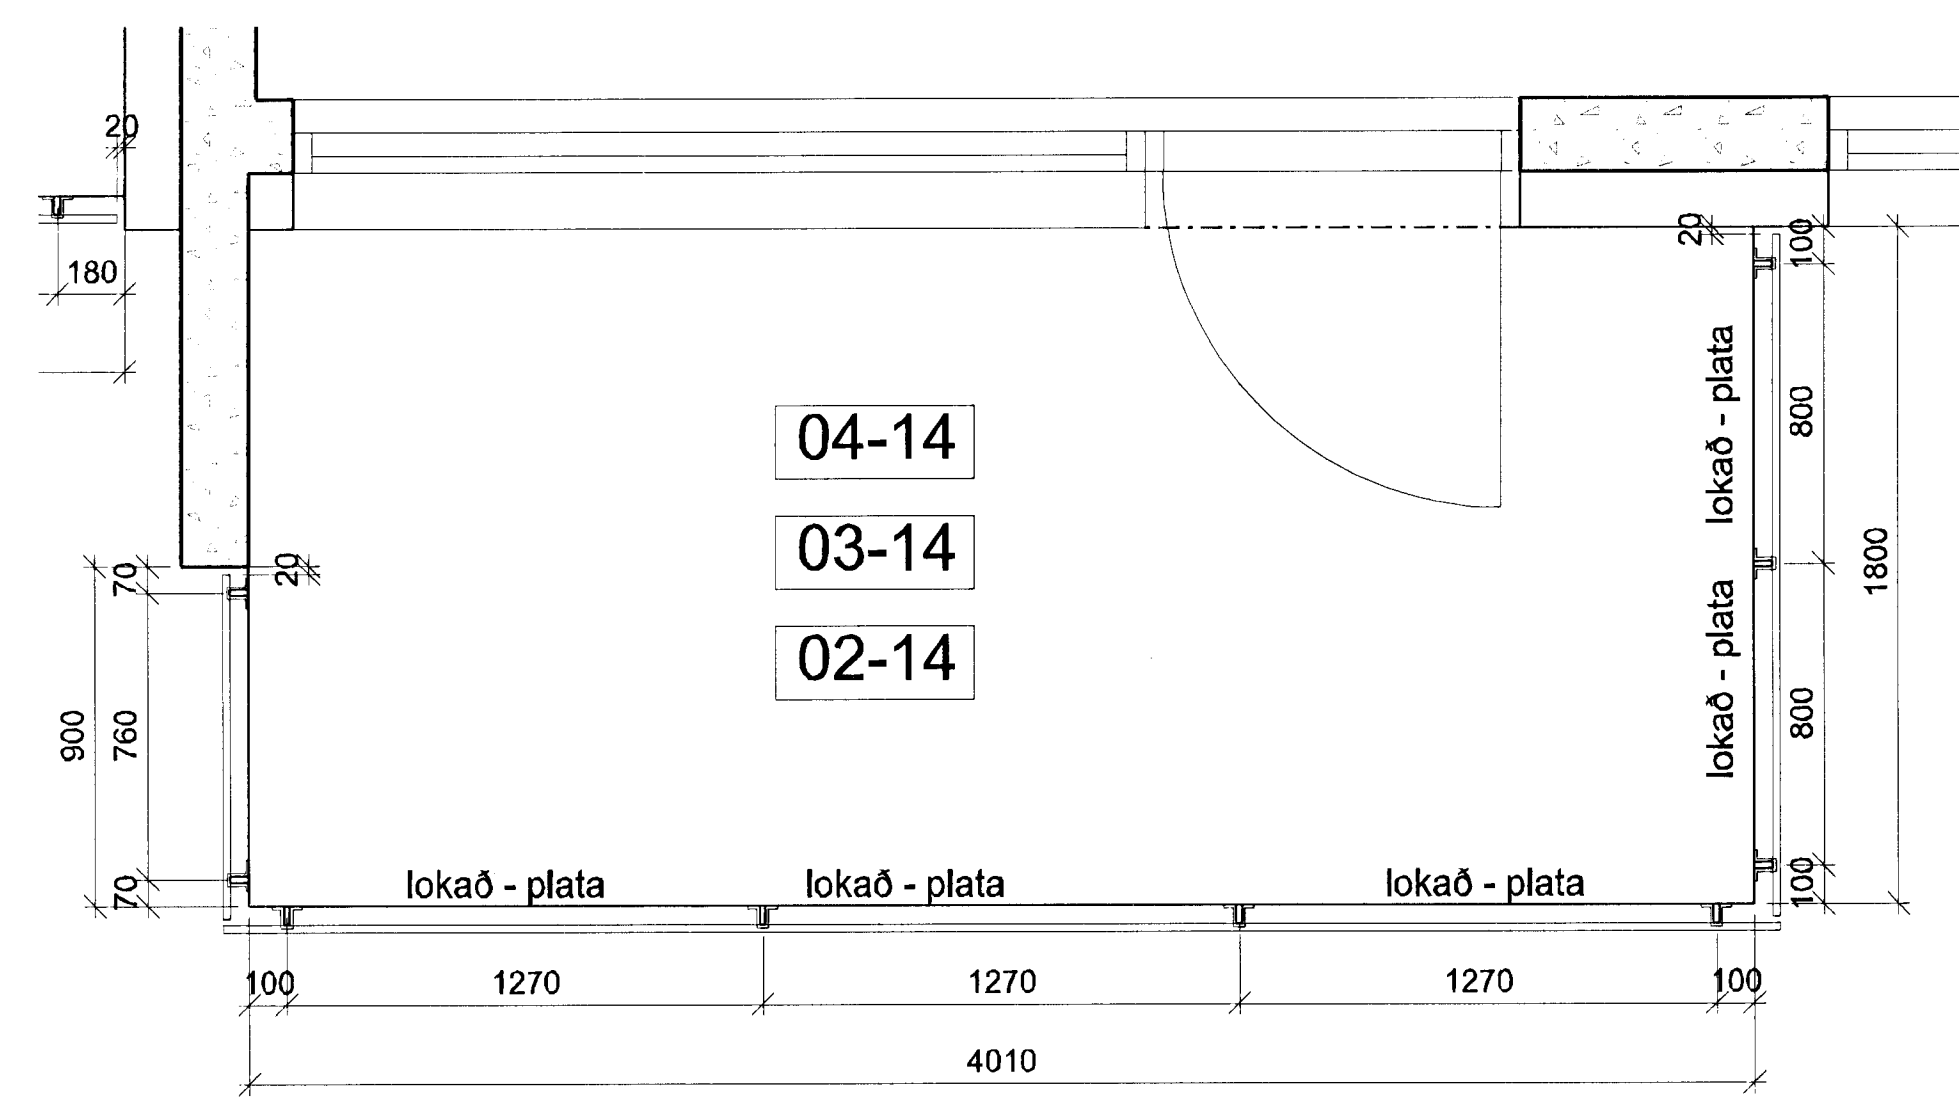

GRUNNMYND 1:20

ÚTSAGA TERNINGAR VYRFARND DAGS  
 SÍÐYFIRINGAR

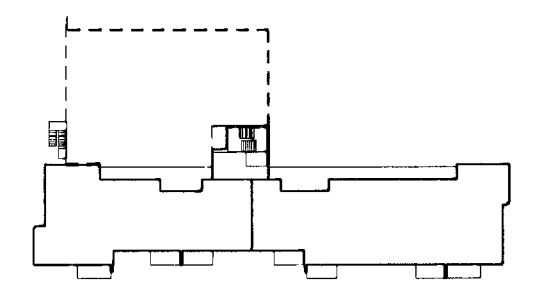

ASK ARKITEKTAR EHF.  
 GERÐÓTTU 9 101 REYKJAVÍK  
 SMÍ 515 2300 FAX 515 0319  
 WWW.ASK.IS



ÁRITUN AÐALHÖNDUÐAR  
 Sigurður S. Gunnlaugsson  
 ÁRITUN F. A.L. 1000787-8310  
 sigur@ask.is

VERKEFNI	SKIPALÓN 5 HAFNARFIRÐI
TEKINGU TERNINGAR	1:20
VERKEIÐING	SS
HEITI TERNINGAR	UEF
YFIRF.	SS
DAGS	16.11.2012
VERKID.	0779
AÐRÆÐNI - NÚMÉR TERNINGAR	36-01
ÚTSAGA	

© ÖLL ÁRNOT OG ÁRITUN TERNINGAR ER Í ÁÐ SAMRYGGI ASK ARKITEKTAR. ÖSKIÐ SKAL MÆLA UPP ÁR TERNINGU.