



GRUNNMYND 1:20
5. hæð

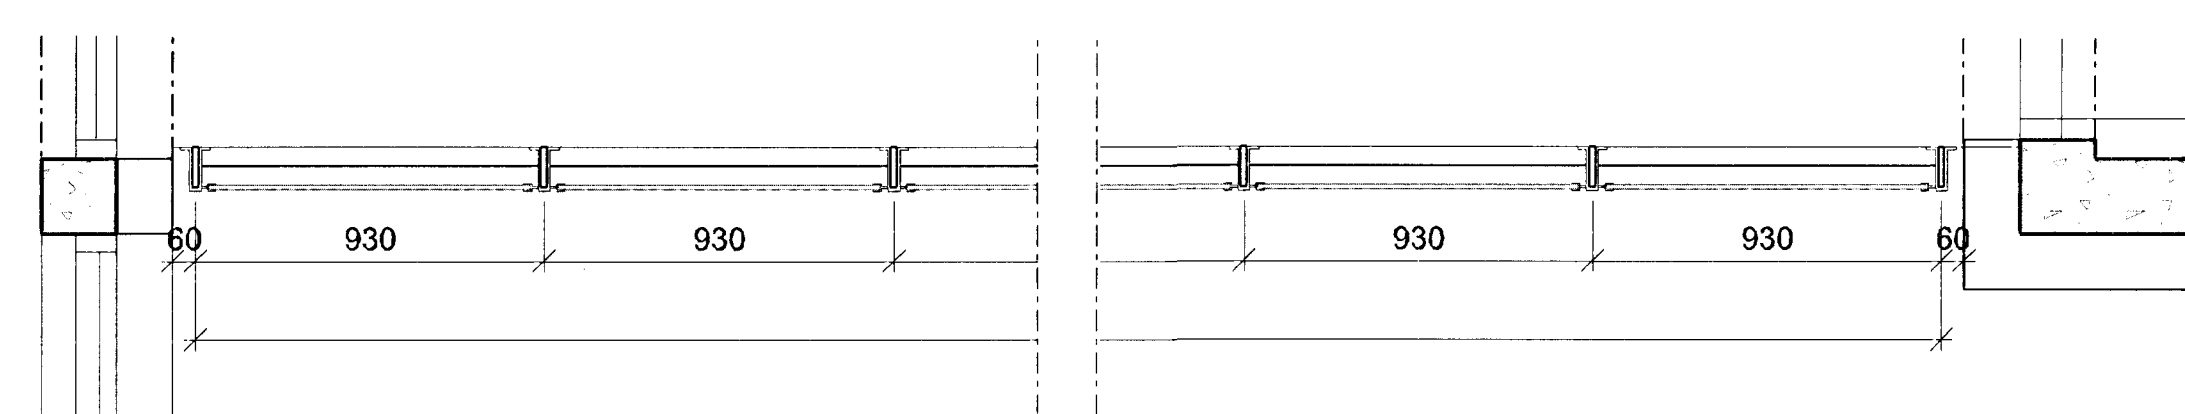


GRUNNMYND 1:20
2.-4. hæð

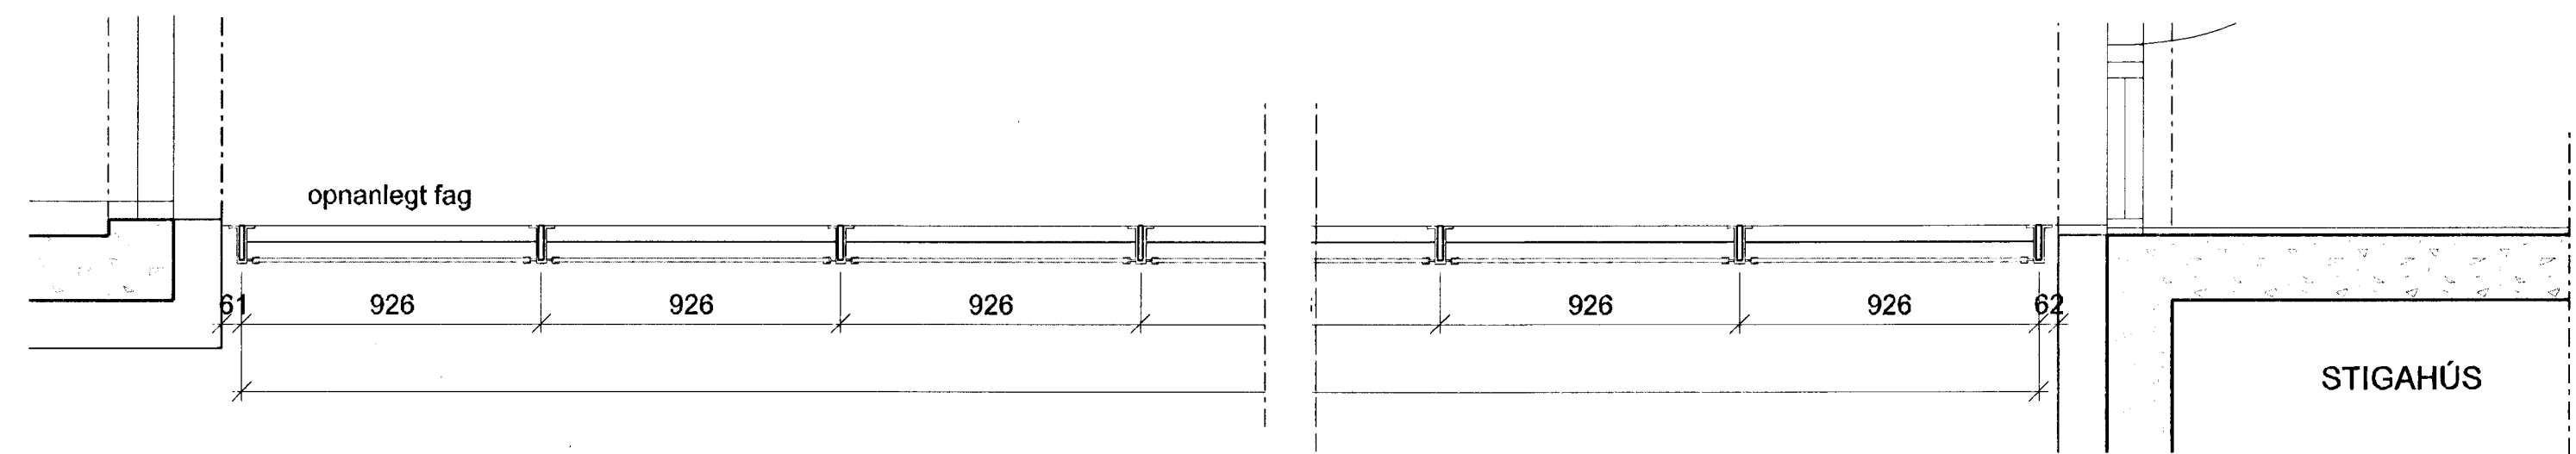

A
36-03


ÚTLIT 1:100
SVALGANGUR - GLER

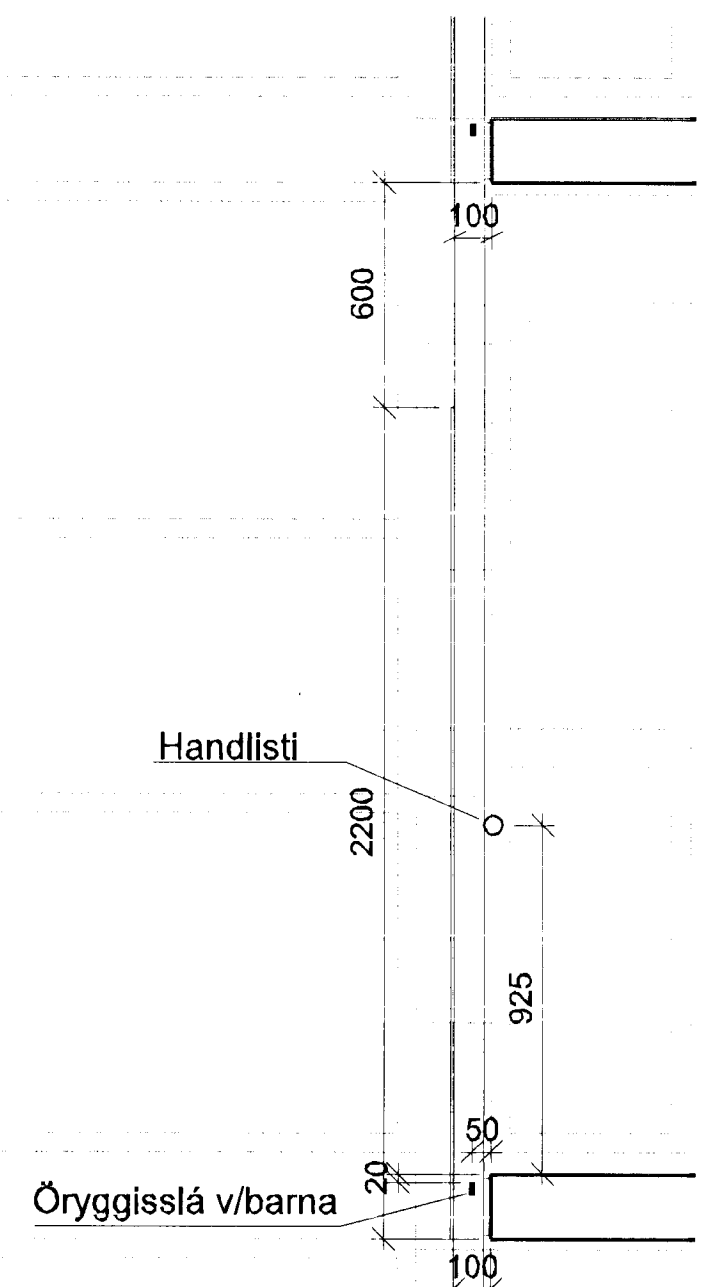

A
36-03

SNEIDING 1:20

ÚTGAFA	TEIKNAD	ÚPPFÁRING	DAGS
SKEMMINGAR			

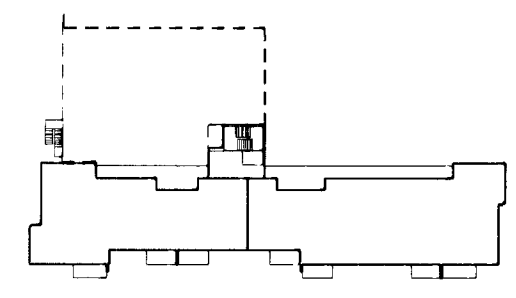

ASK ARKITEKTAR EHF.
 GERSGÖTU 9 101 REYKJAVÍK
 Sími 515 0300 Fax 515 0319
 www.ask.is

ÁRÞILUN ADALHÖNDUÐAR
 Sigrún Sigrúnsson
 Askir F.A. 11000767-0319
 sigrun@ask.is



VERKEFNI:
**SKIPALÓN 5
 HAFNARFIRÐI**

TEIKNINGAR	NRV T A1
VERKTEIKNING	1:20
HEITI TEIKNINGAR	SS
SVALGANGUR	UEF
	SS
DAGUR	16.11.2012
NRV.NR	ÚTGAFA
0779	36-03

© ÖLL AÐNOT DD ÁRÞILUN TEIKNINGAR ER Í AÐ SAMBYGGI. ASK ARKITEKTAR ER SKAL SKAL MÆLA UPP ÁR TEIKNINGU.