

Samþykkt þann







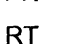

 
16 APR 2008

Byggingafulltrúinn Hafnarfirði
F.h. Jón Sigurðsson

Upphaflegur höfundur: Agnar Magnússon

SKÝRINGAR:

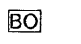01-02 RÝMISNÚMER
MHL: 02

-  GK: GÓLFKVÓTI
 -  K: KVÓTI
 -  BO: BJÖRGUNAROP
 -  OP: OPANLEGT FAG Í GLUGGA
 -  GN: GÓLFNIDURFALL
 -  LR: LOKAÐ RÝMI
 -  BN: ÞAKNIDURFALL
 -  RT: RAFMAGNSTAFLA
 -  R: REYKSKYNJARI
- A-REI60 BRUNATÁKN SAMKV. REGLUG.

01	10.04.2008	SL	Skráningart. - matsh. 02 settur inn í matsh. 01.	
00	25.03.2008	SL	Fyrsta útgáfa	
B	15.03.2003	SL	Rými til verkkaupa.	I&B 24.03.2008
A	09.03.2008	SL	Útgáfa til innvi rými.	SL 12.03.2008
Útg. Dags.	Teikn.	Breyting		Samþ. af Dags. verkkaupa

Tvívílishús

BREIÐVANGUR 46 0801

Landnúmer: 120163
Stgr. 1400-1-139000460


AÐALUPPDRÁTTUR

ÚTLIT


MKV.: 1:100
TEIKNAD: SL
ÚTGÁFA DAGS: 10.04.2008
STOFN. DAGS: 01.02.2008

305


ÚTGÁFA 01

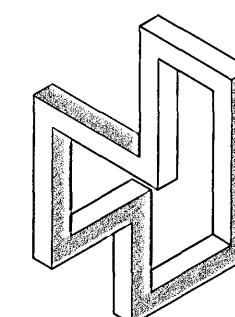


BADDI LOFTS.
Lindarbergi 56nh
221 Hafnarfjörður
S: 426-8324 F: 868-8032
Netfang: baddilofts@hotmail.com
Heimasíða:
Sigurbjartur Loftsson BFI
kt: 120173-3329

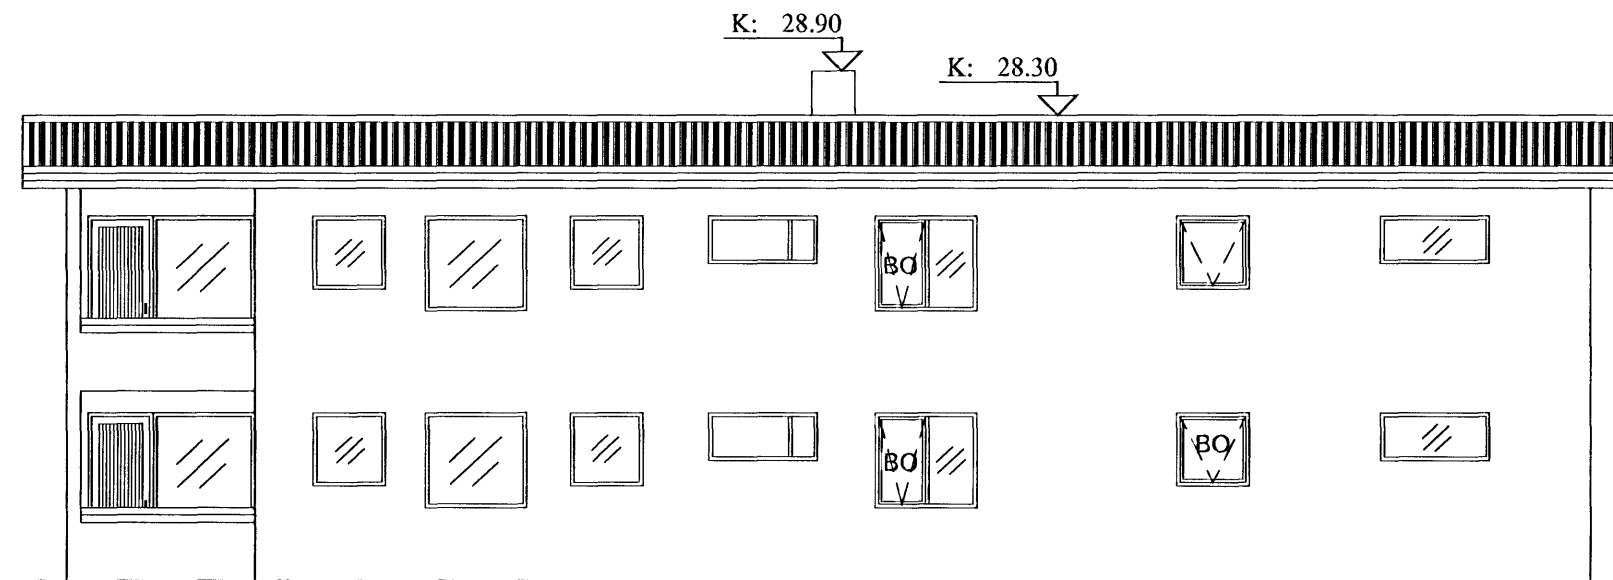


Útlit - Vestur
MKV 1:100

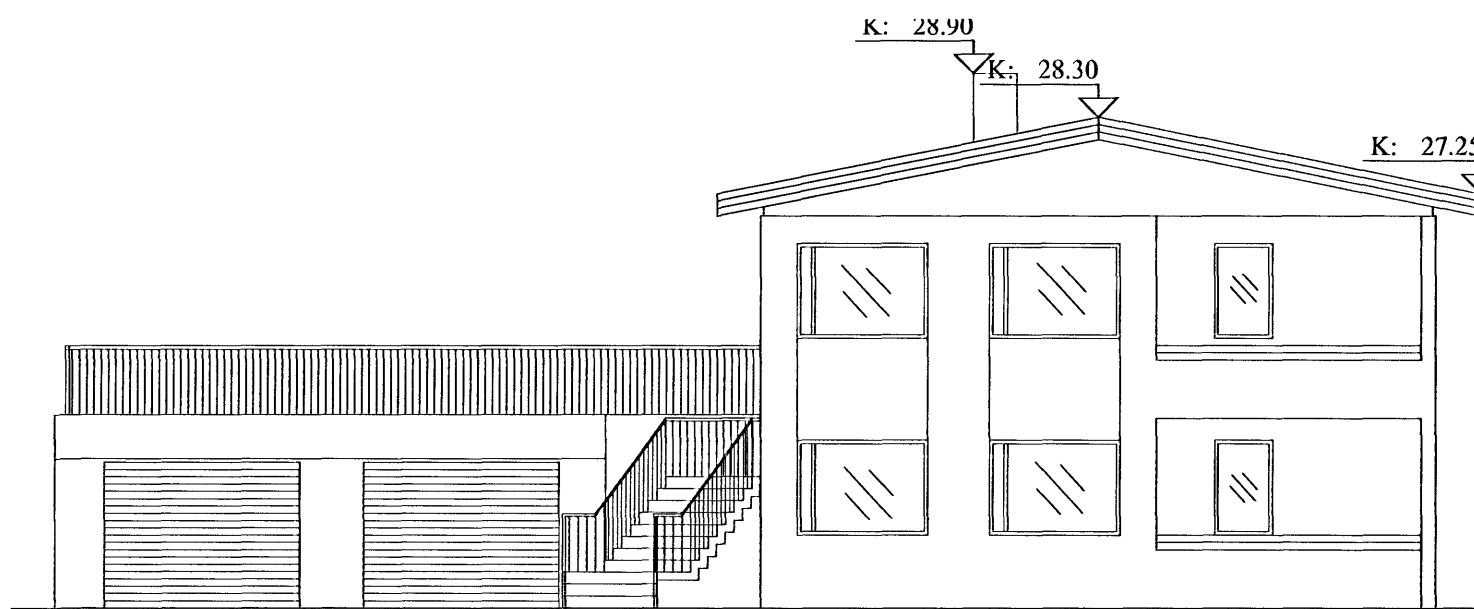

Útlit - Suður
MKV 1:100

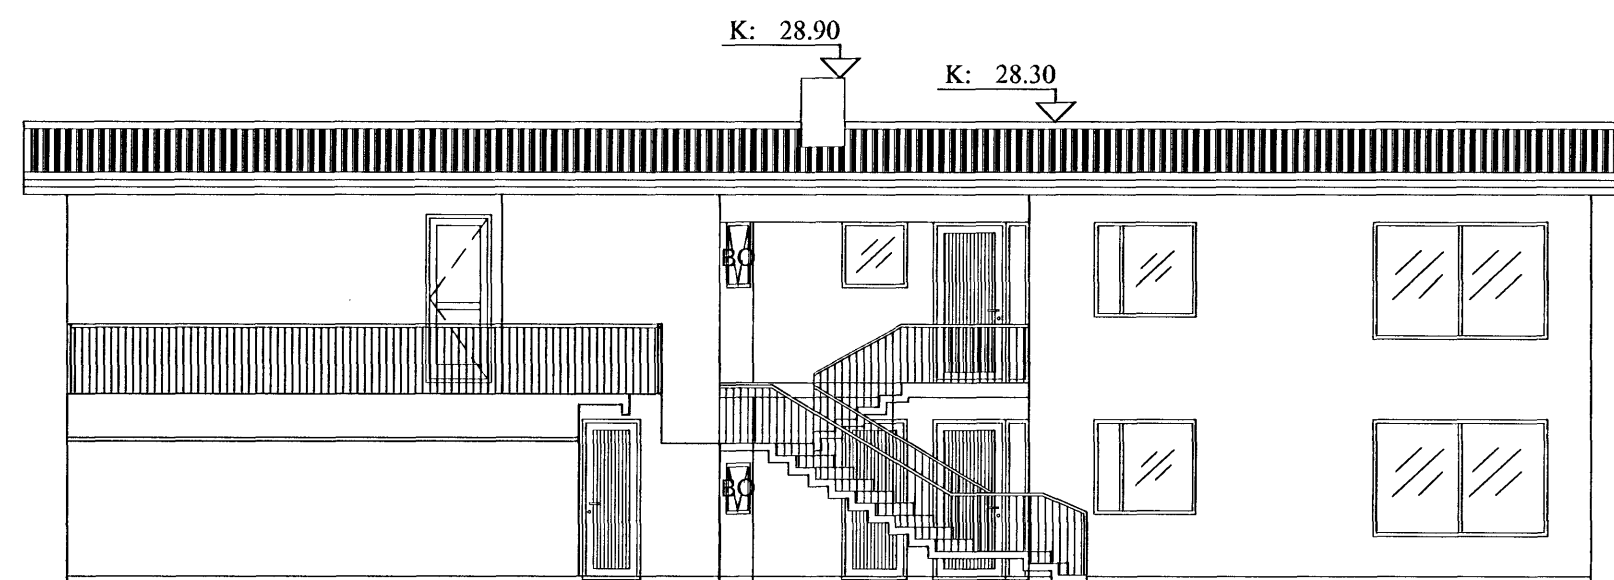

Útlit - Austur
MKV 1:100

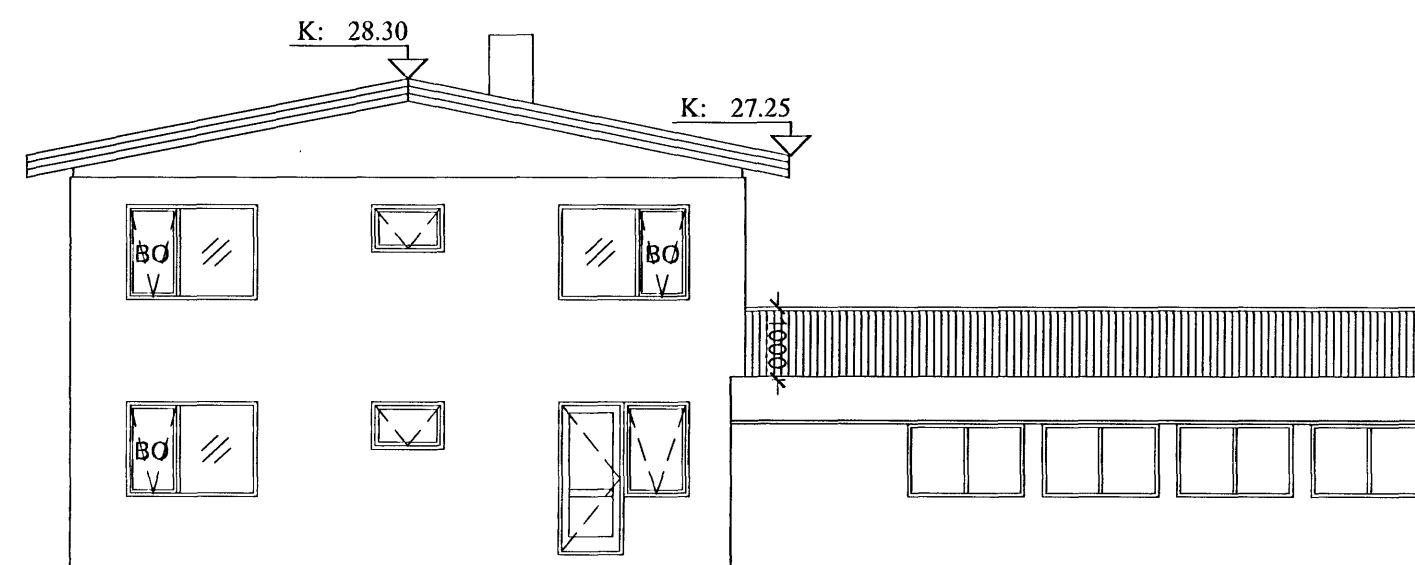

Útlit - Norður
MKV 1:100