




Teikn nr. (99) 3.03
Deili (31)5.09

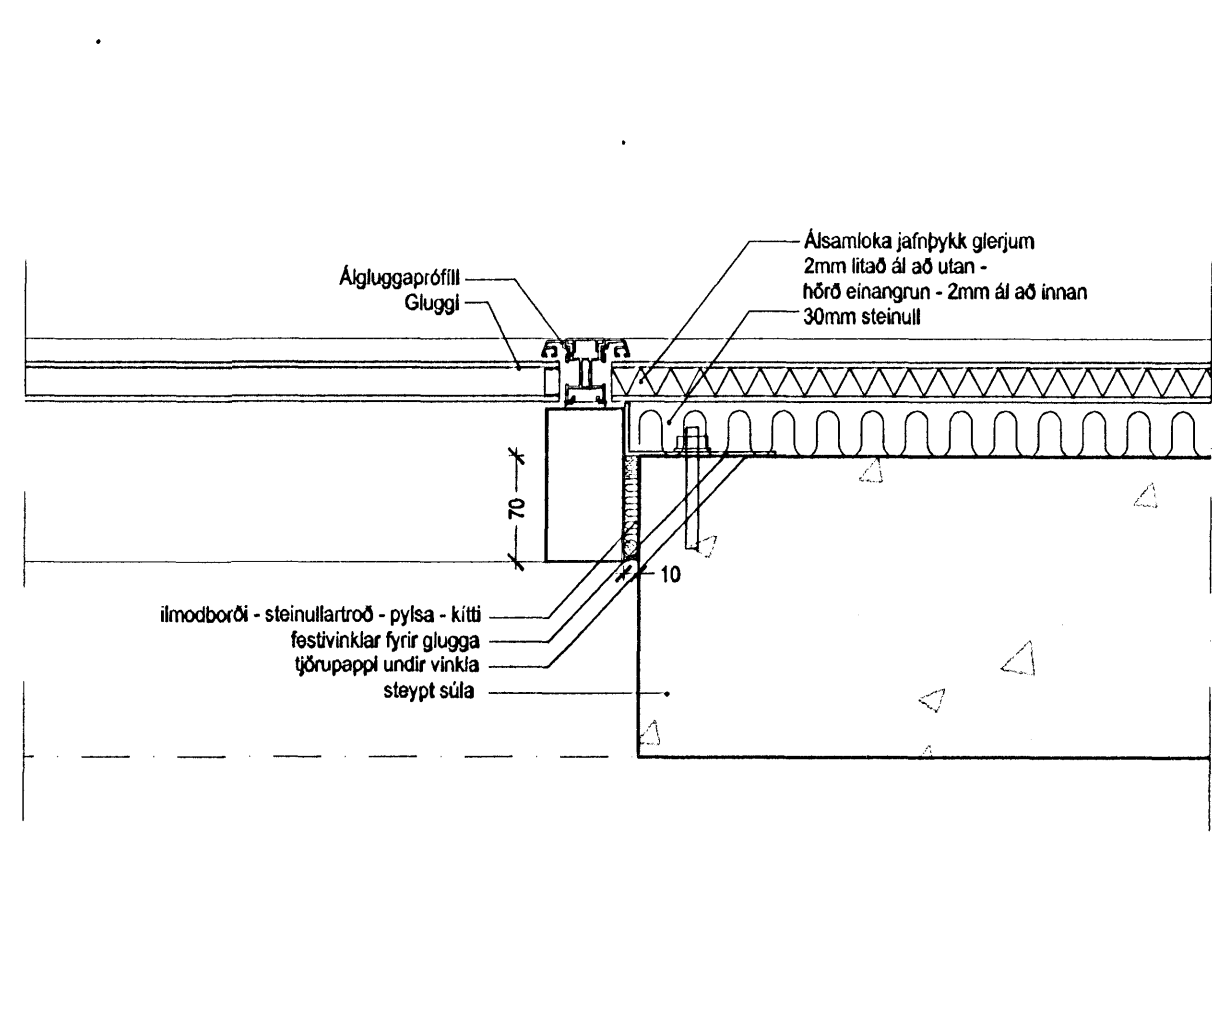

Teikn nr. (99) 3.03
Deili (31)5.10

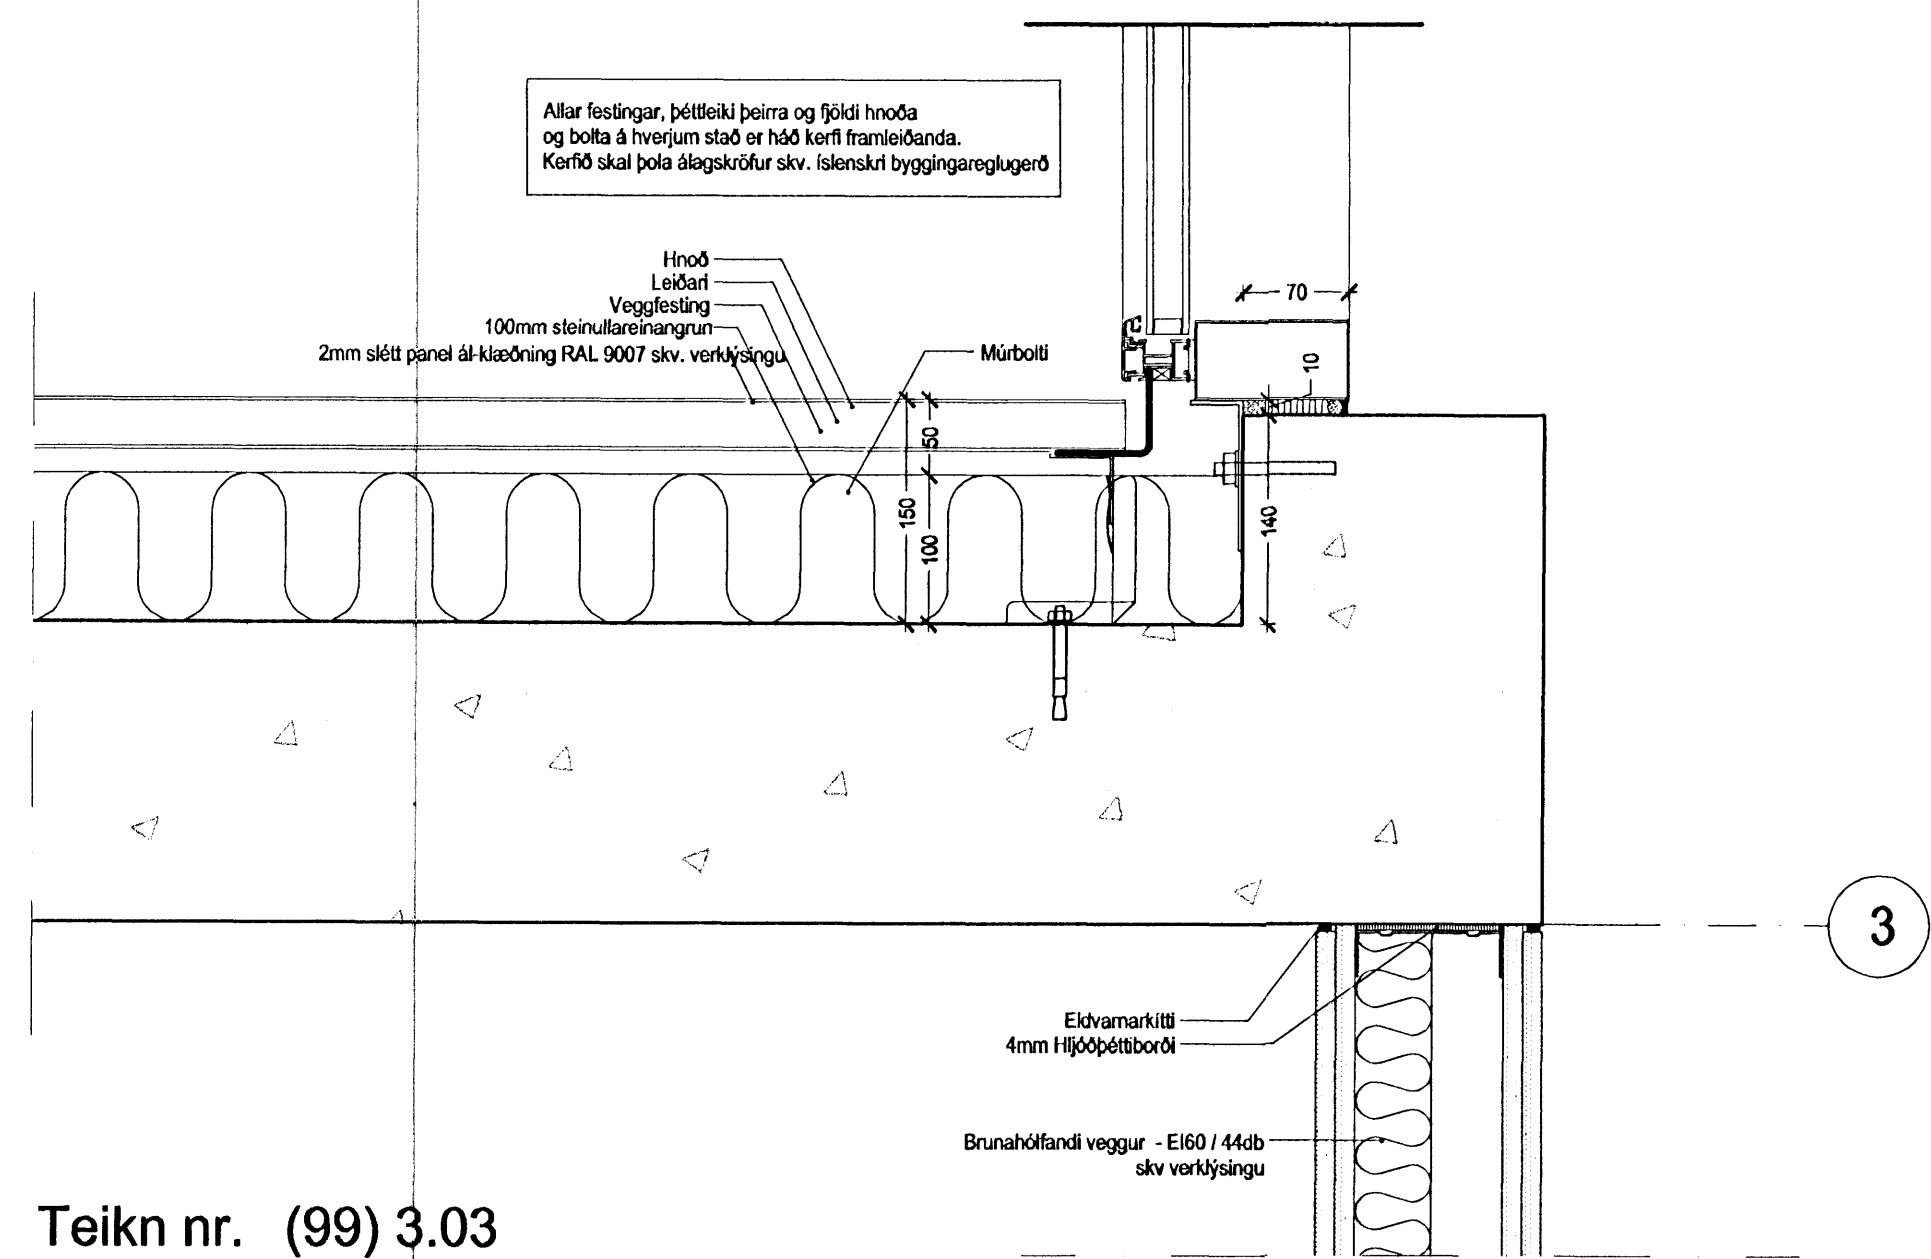


Teikn nr. (99) 3.03
Deili (31)5.11

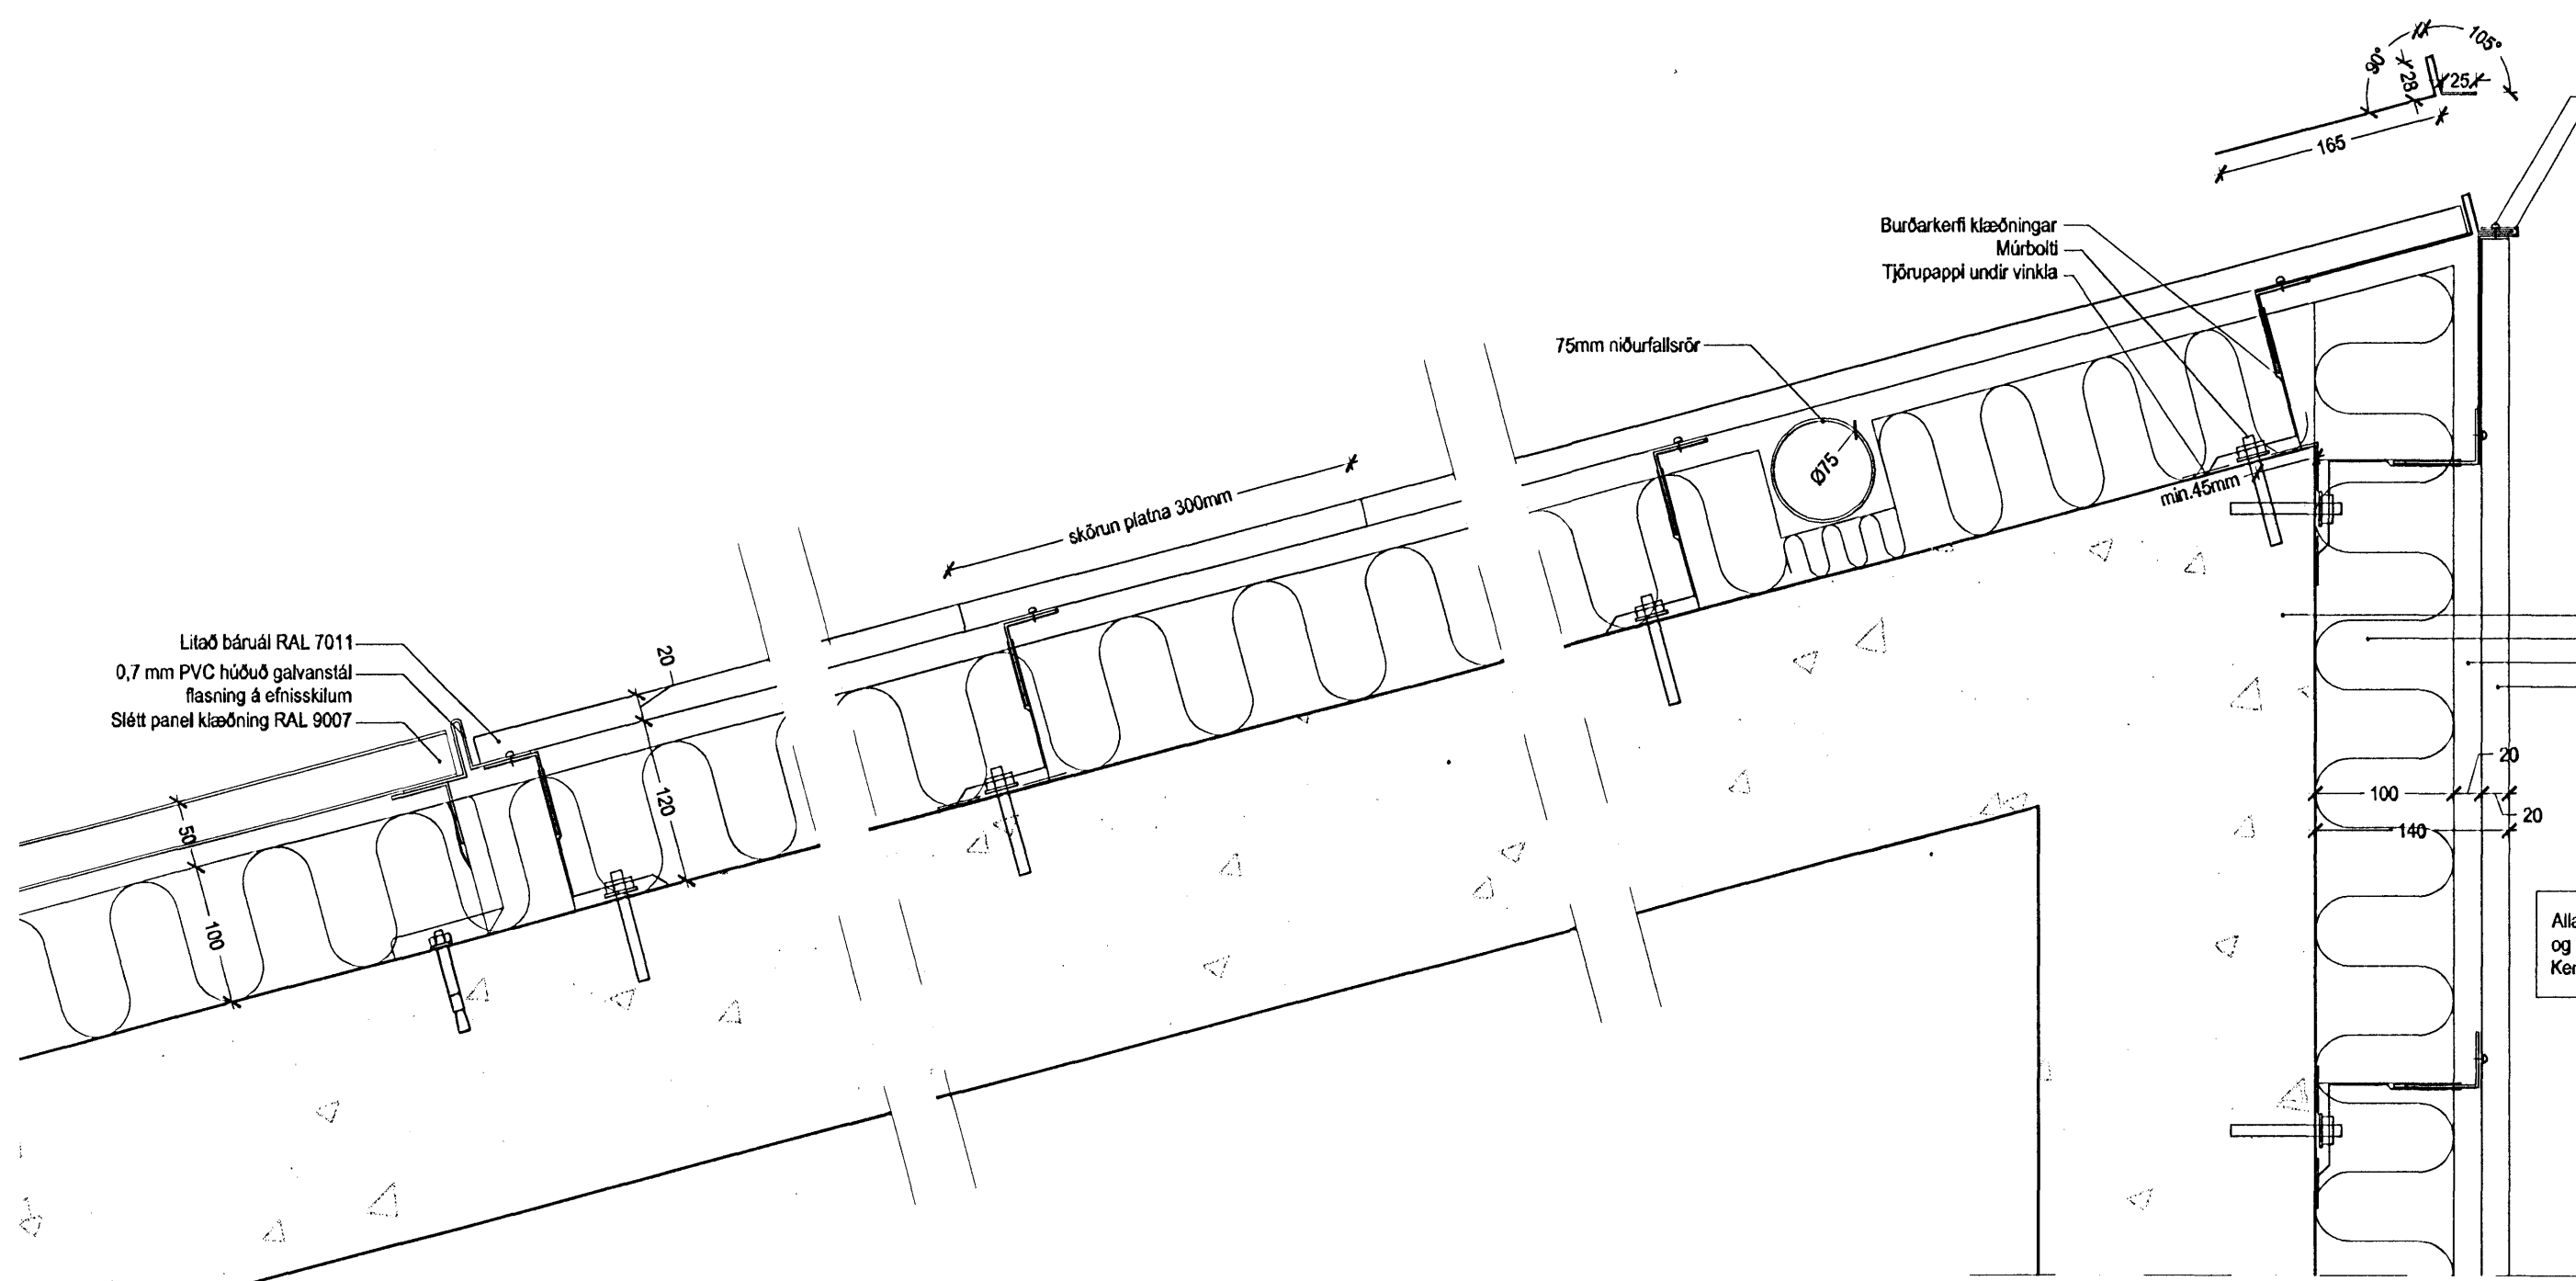


Teikn nr. (99) 3.03
Deili (31)5.12

Teikn nr. (99) 3.03
Deili (31)5.13

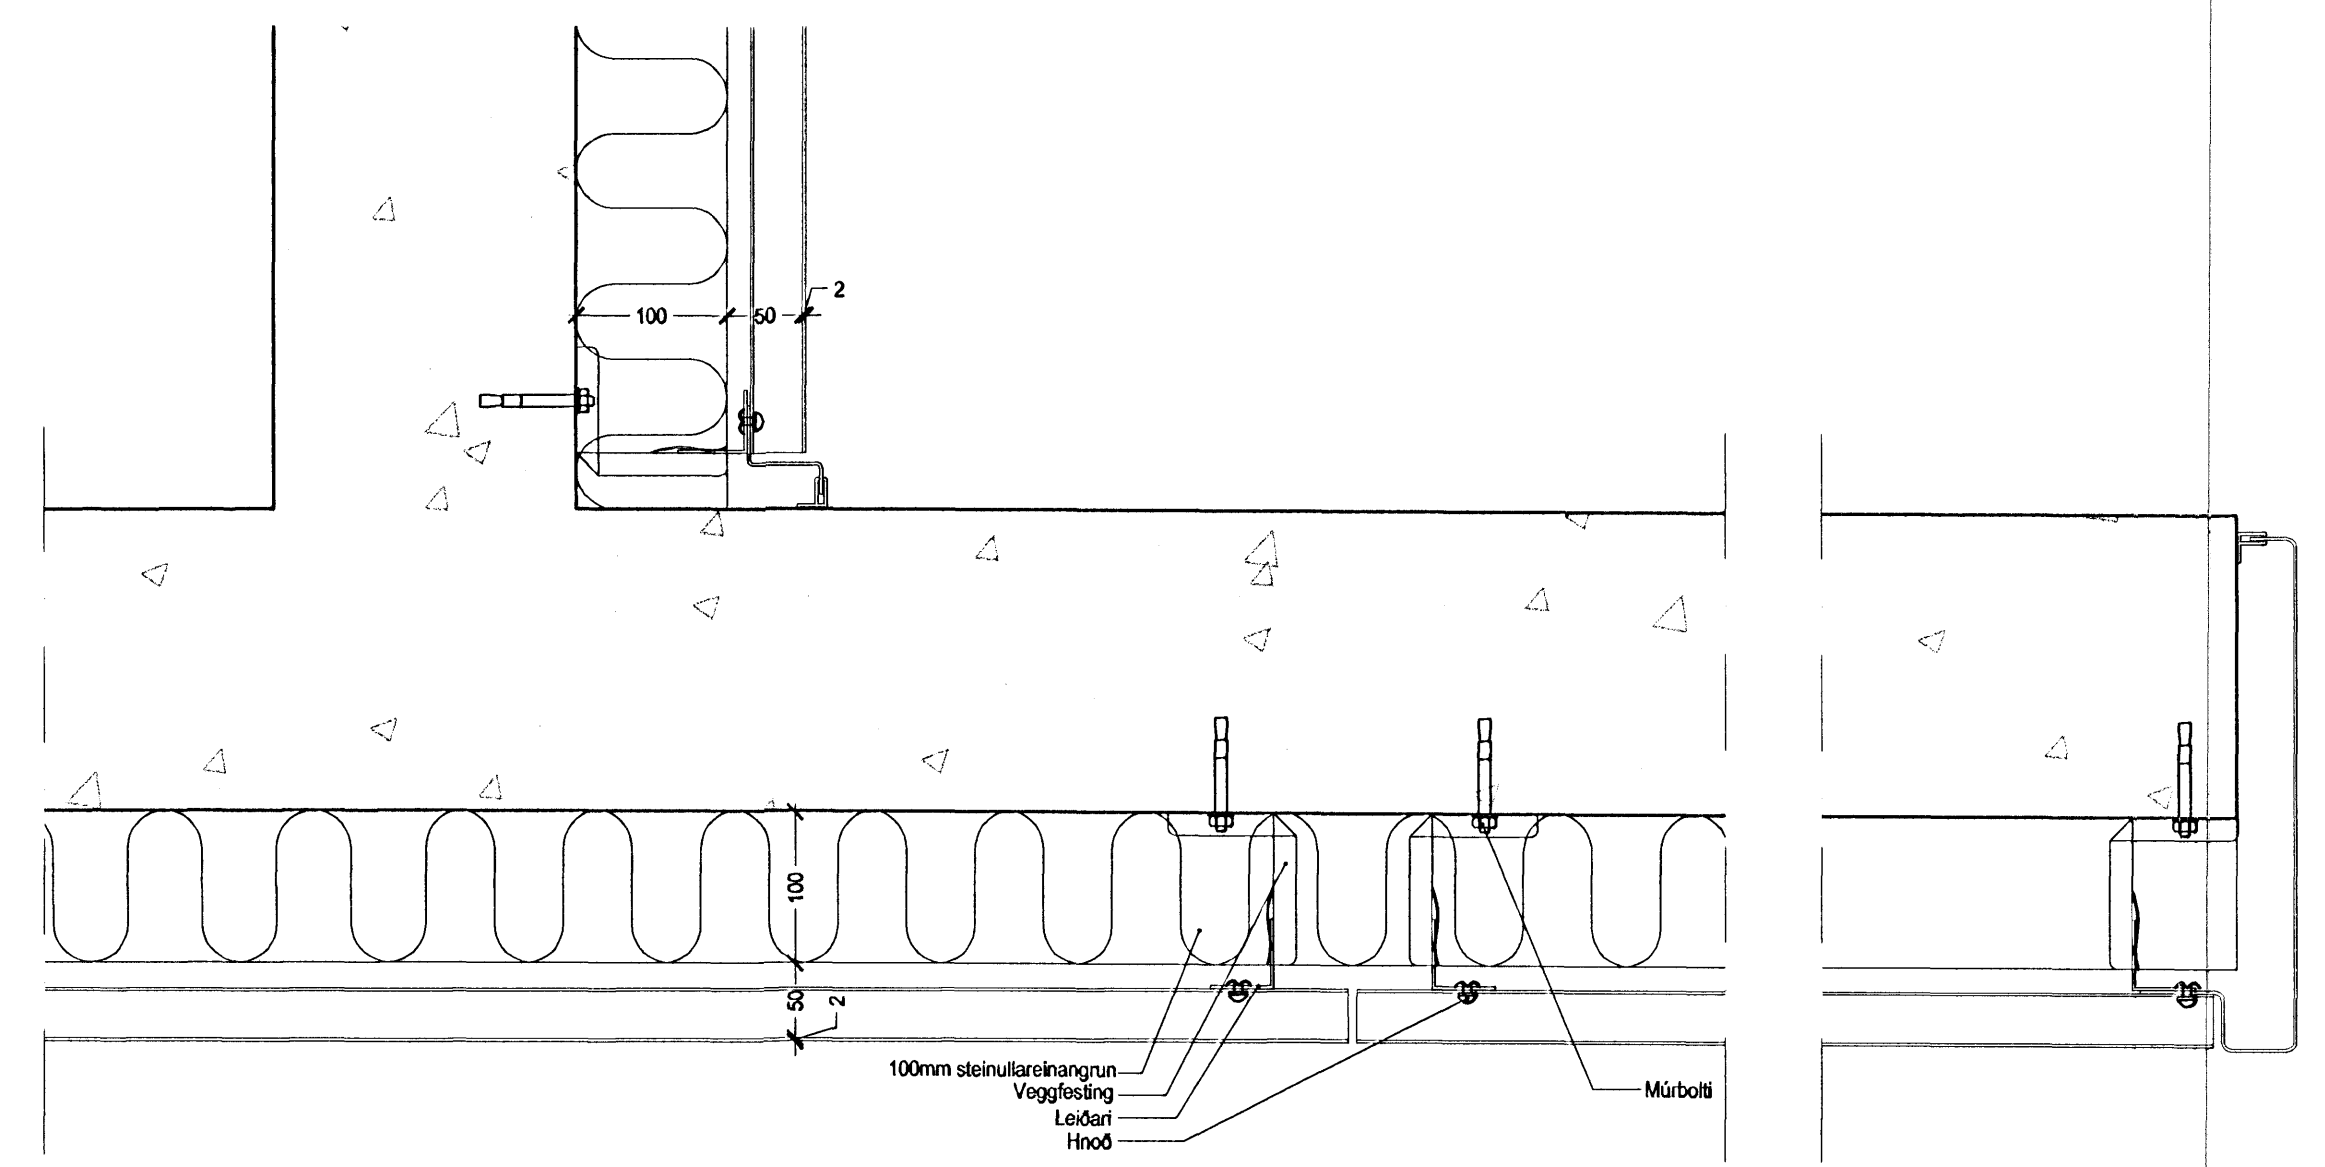

Teikn nr. (99) 3.02
Deili (31)5.14

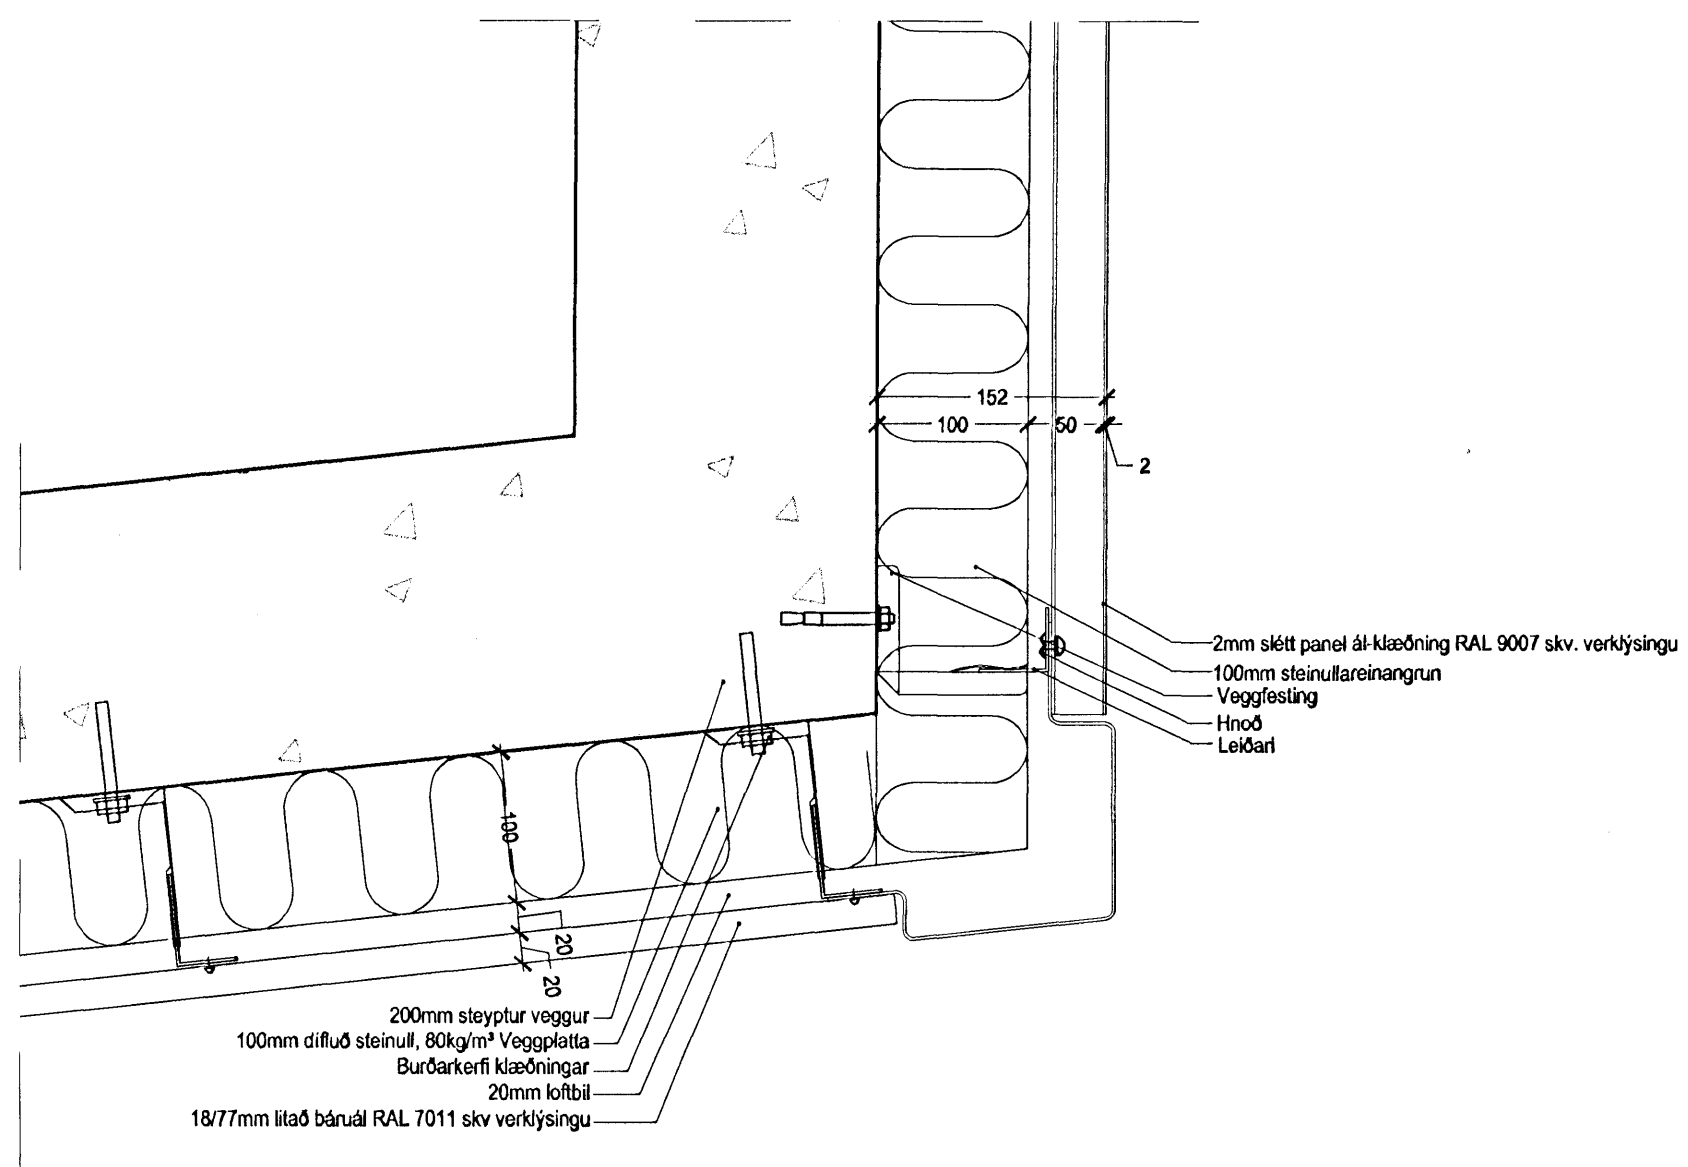

Teikn nr. (99) 3.01
Deili (31)5.15

Byggingafráttíðing
Algreitt þann
13 SEPT 2005

breytt 100% tekið 100% 100%

Adalsteinn Snorrason
arkitekt fái 161161-2769

Egill Guðmundsson
arkitekt fái 270152-6869

Gísli Gíslason
arkitekt fái 160657-4809

oðalstræti 6 101 reykjavík
sími 511 2060
fax 511 2066
veffang www.ark.is
netfang arkis@ark.is

Tjarnavellir 15
Verkefning

Frágangur utanhúss
lárétt deili

verkkaupl heanna/teiknað þyrping
yfirlit/dýrfrýkt mkr 1:5
dags 29.08.2005

ARKÍŚ