




Teikn nr. (99) 3.09
Deili (31)5.05

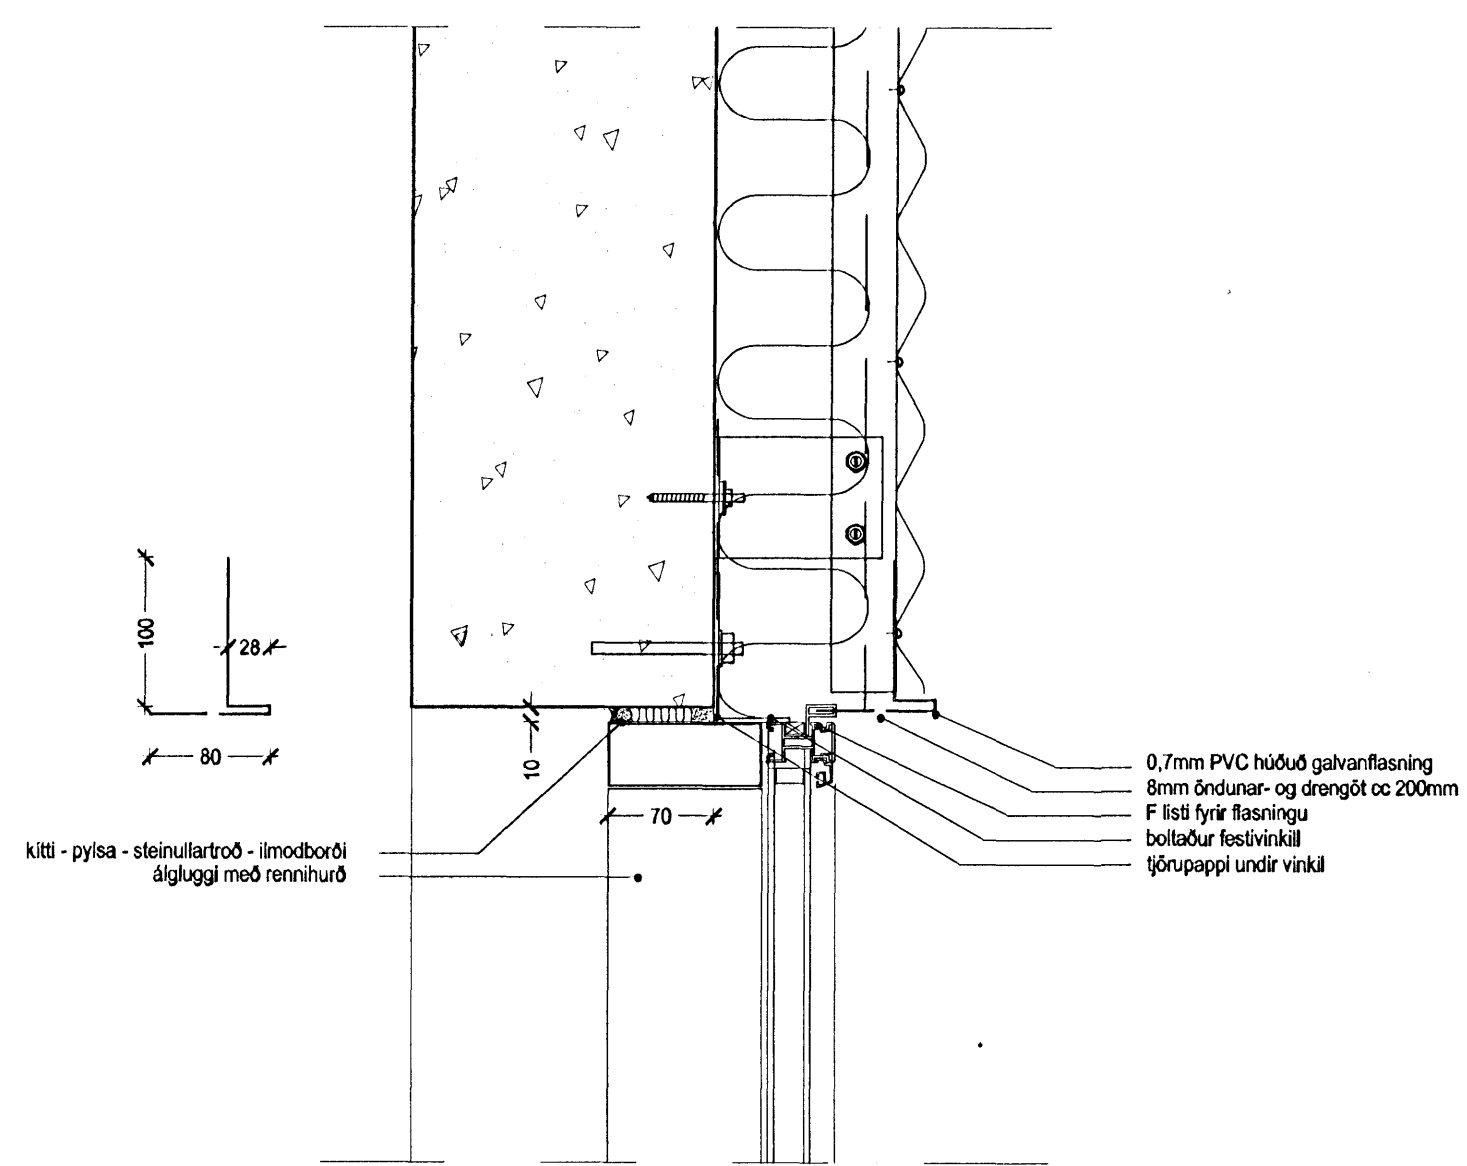

Teikn nr. (99) 3.09
Deili (31)5.07

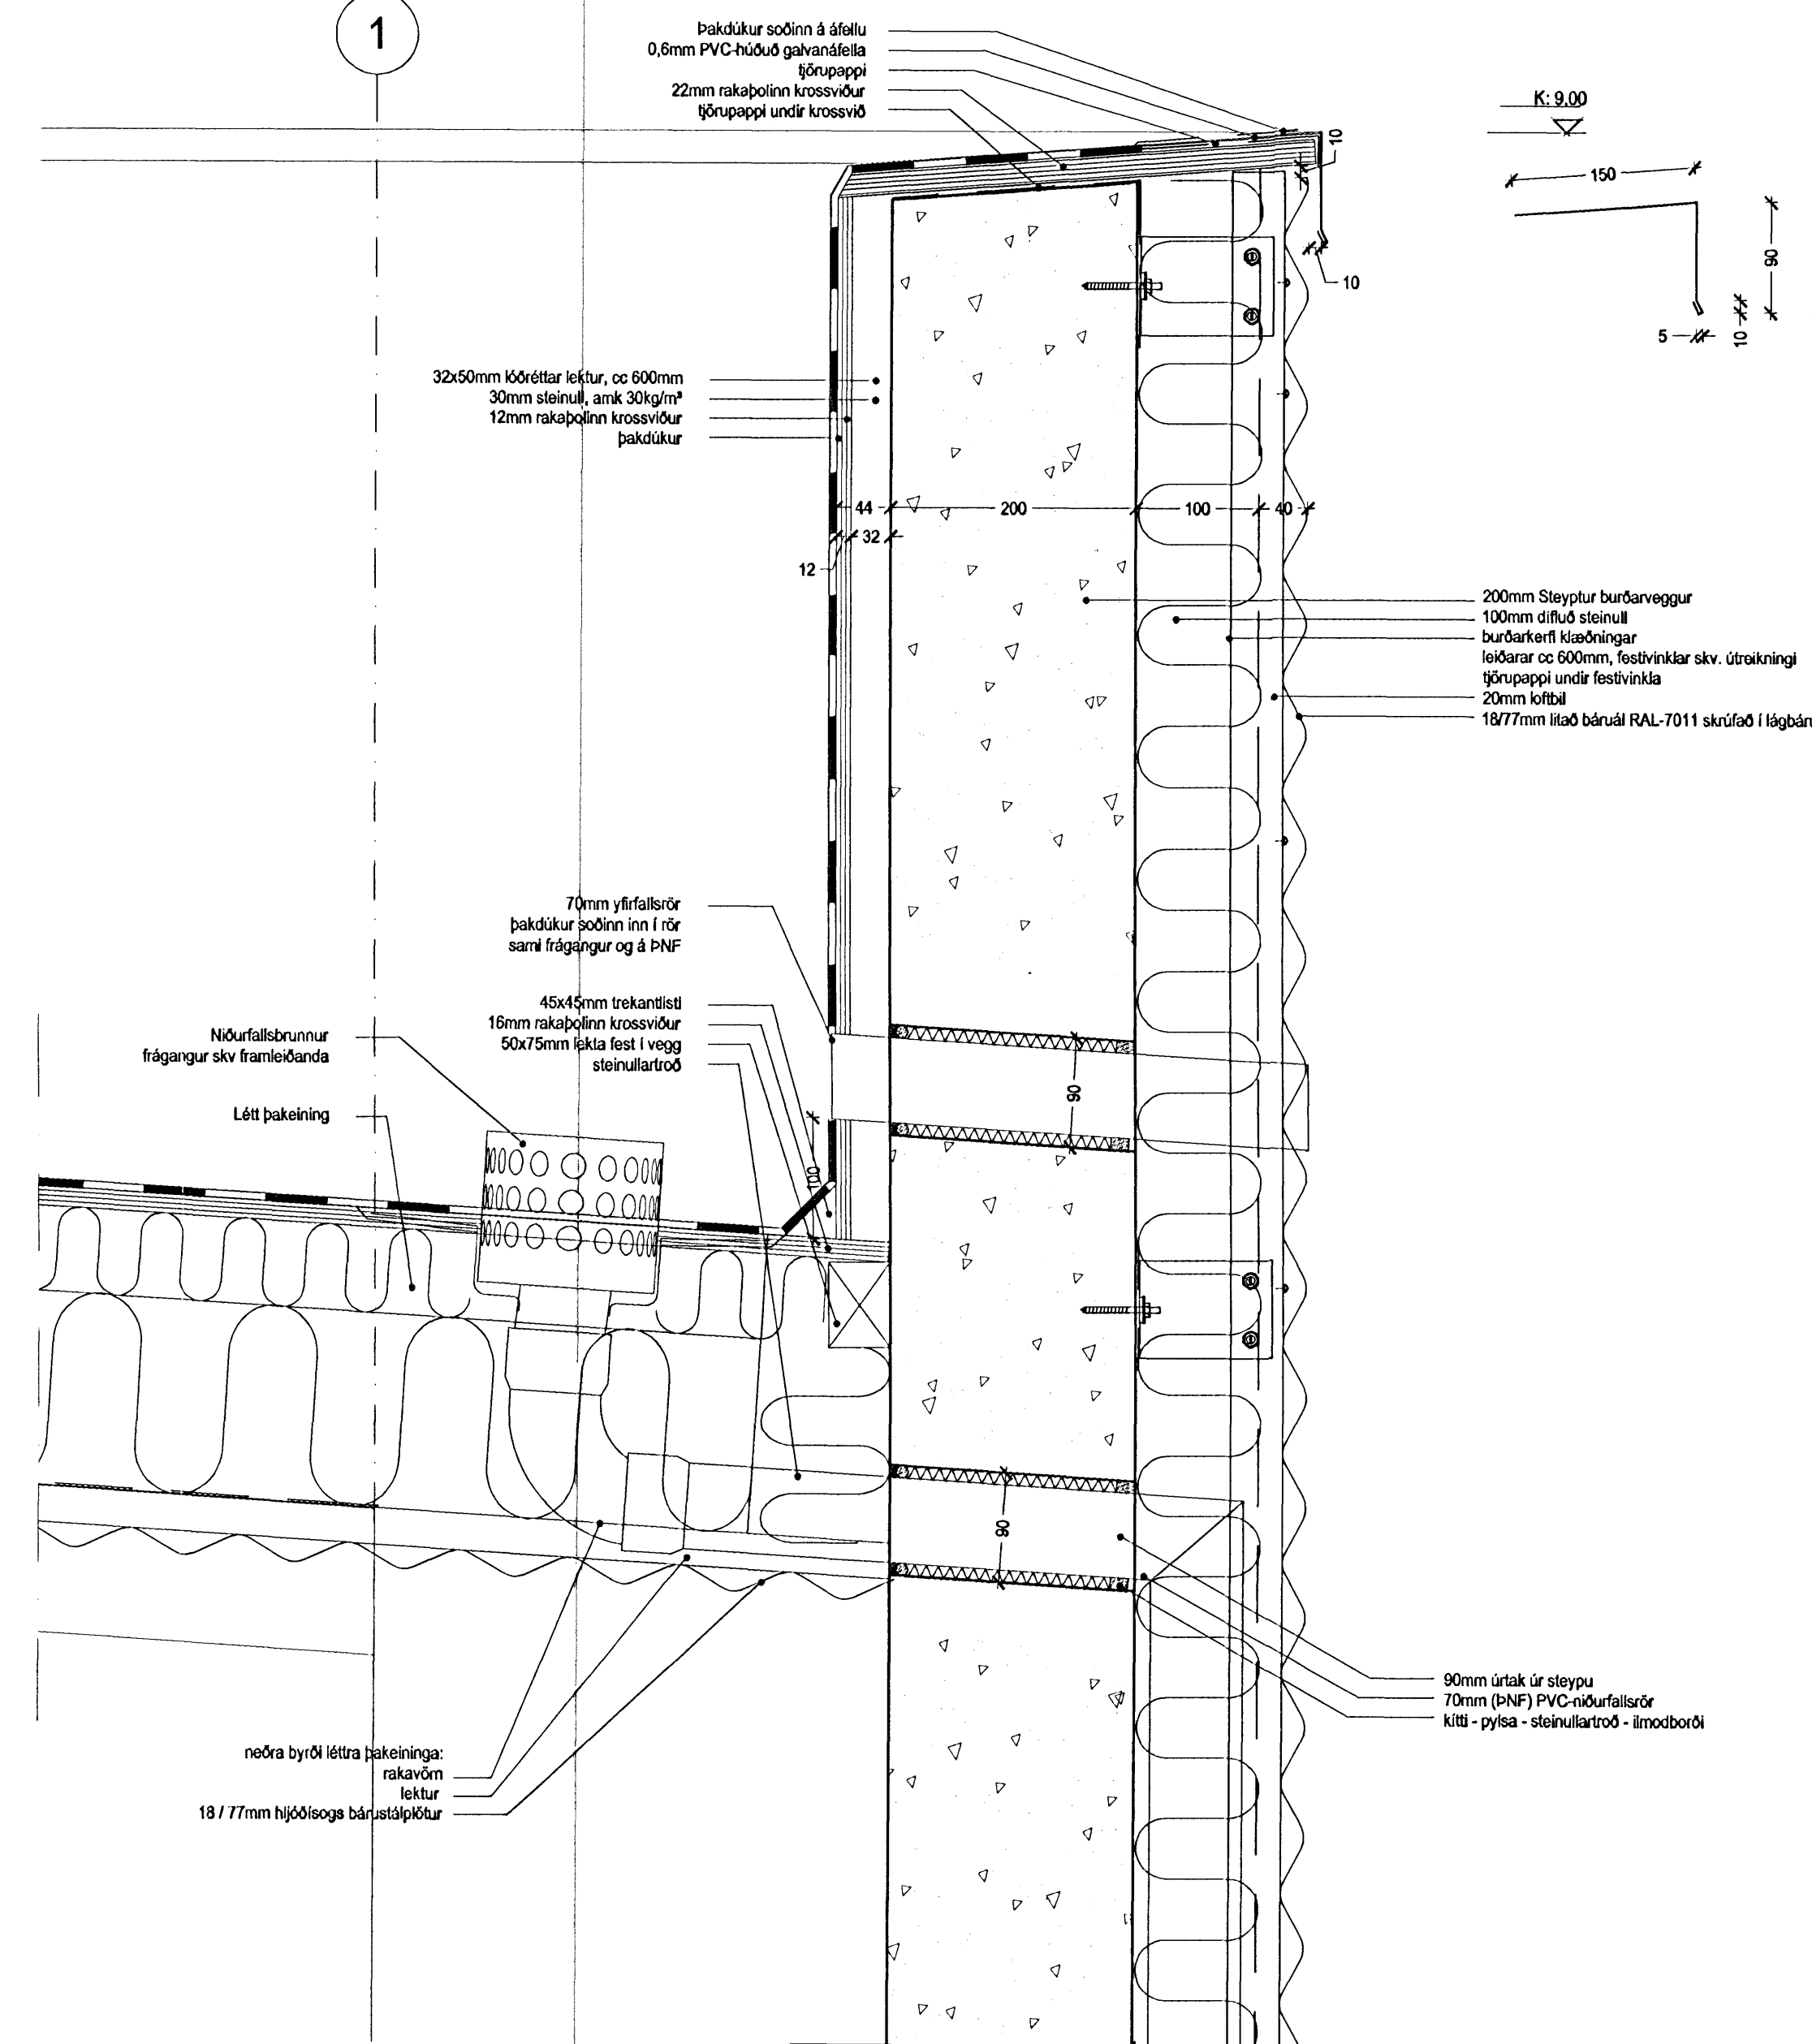

Teikn nr. (99) 3.09
Deili (31)5.06

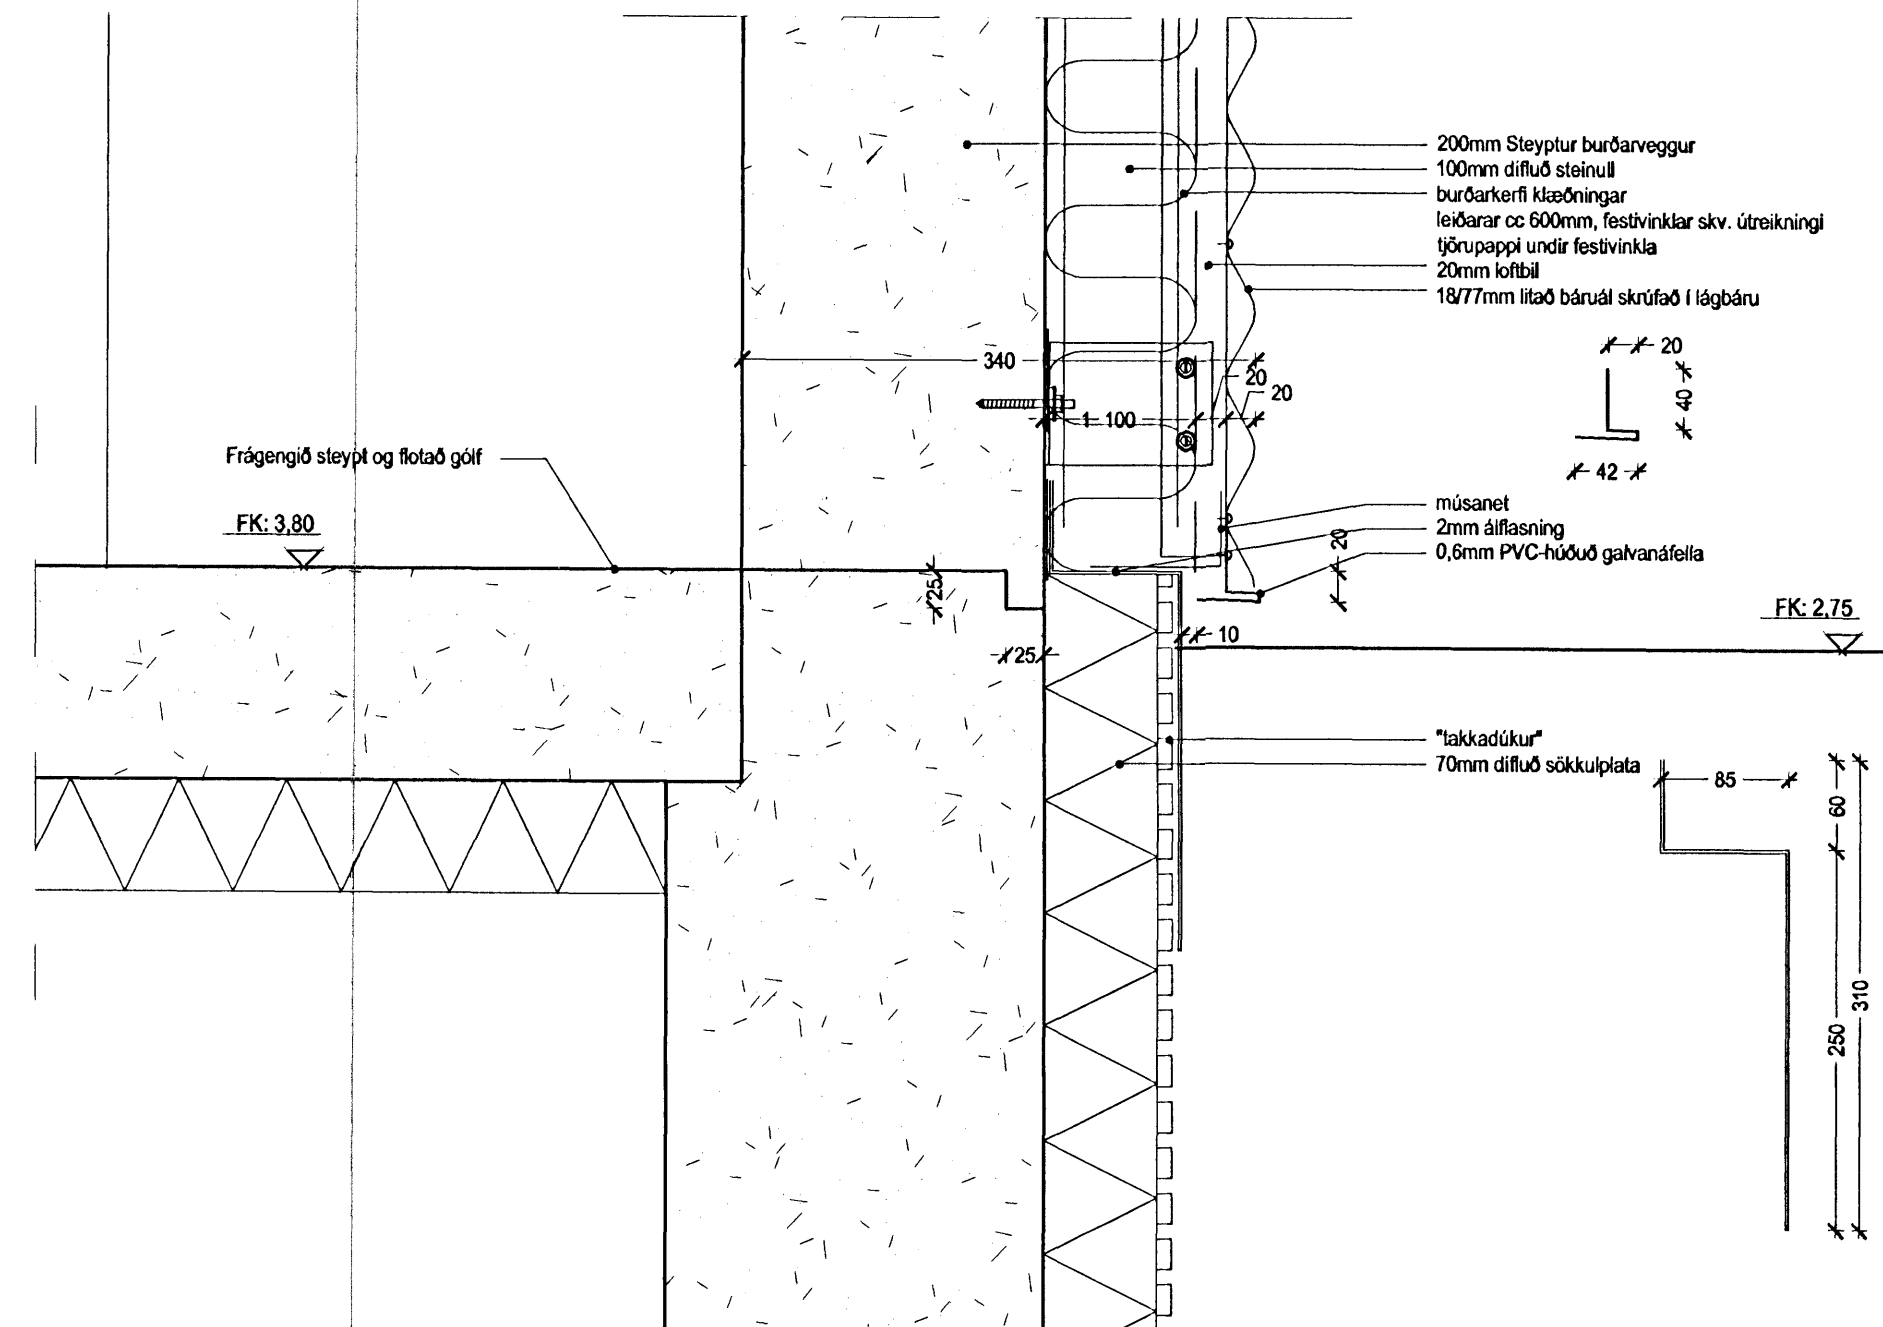

Teikn nr. (99) 3.01
Deili (31)5.08

Bygggingafróðir Hámarfjarðar
Algreitt bann
13 SEPT. 2005

broytt
daga
loknað
lysing
Aðalsteinn Skarðsson
arkitekt fái 161161-2769

Egill Guðmundsson
arkitekt fái 270152-6869
Gísli Gíslason
arkitekt fái 160657-4809

göðalstræti 6 101 reykjavík
sími 511 2060
fax 511 2066
veffang www.ark.is
netfang arkis@ark.is

Tjarnarvellir 15
Verkefning

Frágangur utanhúss
lóðrétt deili

veiknaupl hannað/teiknað byrping
yfirlit/dýrfrýðing os, sbb
mív 1:5
dags 29.08.2005

ARKÍŚ