



TAFLA T.0.1.  
3/N~400/230V / 50Hz

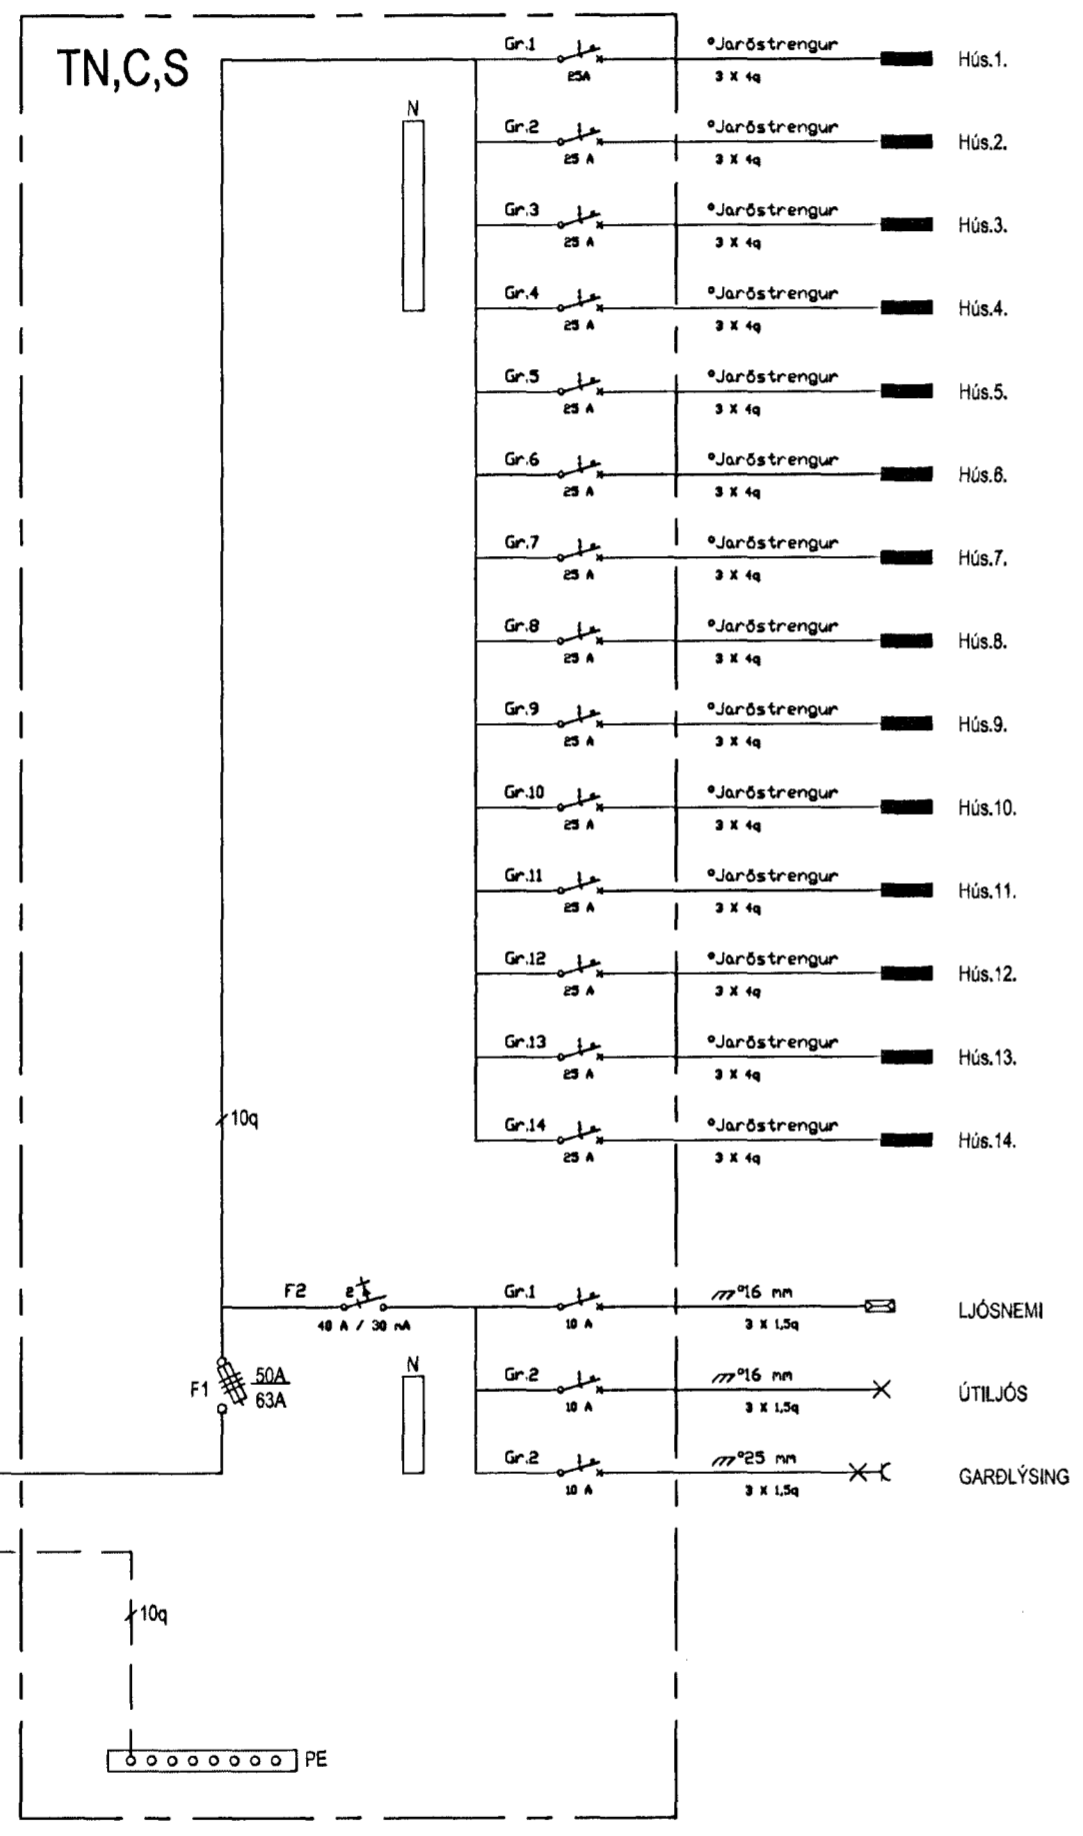

KVÍSL FRÁ TÖFLU T.0.0.  
5 X 10q Plaststrengur  
3/N~230V / 50Hz

GREINATAFLA T.1. TIL T.14.  
1/N~230V / 50Hz

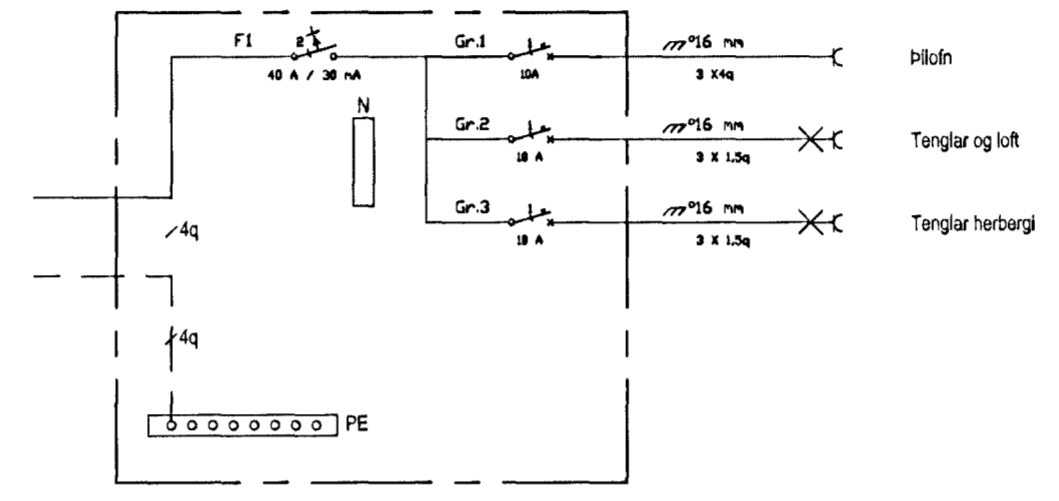

KVÍSL FRÁ TÖFLU T.?.  
1/N~230V / 50Hz

**RAFTEK ehf**  
Eyjahraun 42, 815 Þorlákshöfn,  
Sími: 4833510, GSM: 8650650,  
Netfang: raftek@simnet.is

Hannað: Richard Magnús Elliott Kennitala: 190368209

*RUC*

Sambýkt: Ágúst Órn Grétarsson Kennitala: 101278349

*AG*

Br.númer	Dagsetning	Skýring

**RAFLAGNATEIKNINGAR**  
Vikingastræti  
220 Hafnarfirði

Einsínumynd  
1-Hæð  
1:50