
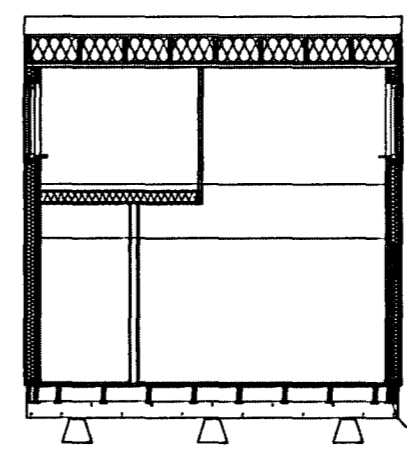


Móttaki 03.06.12 1350

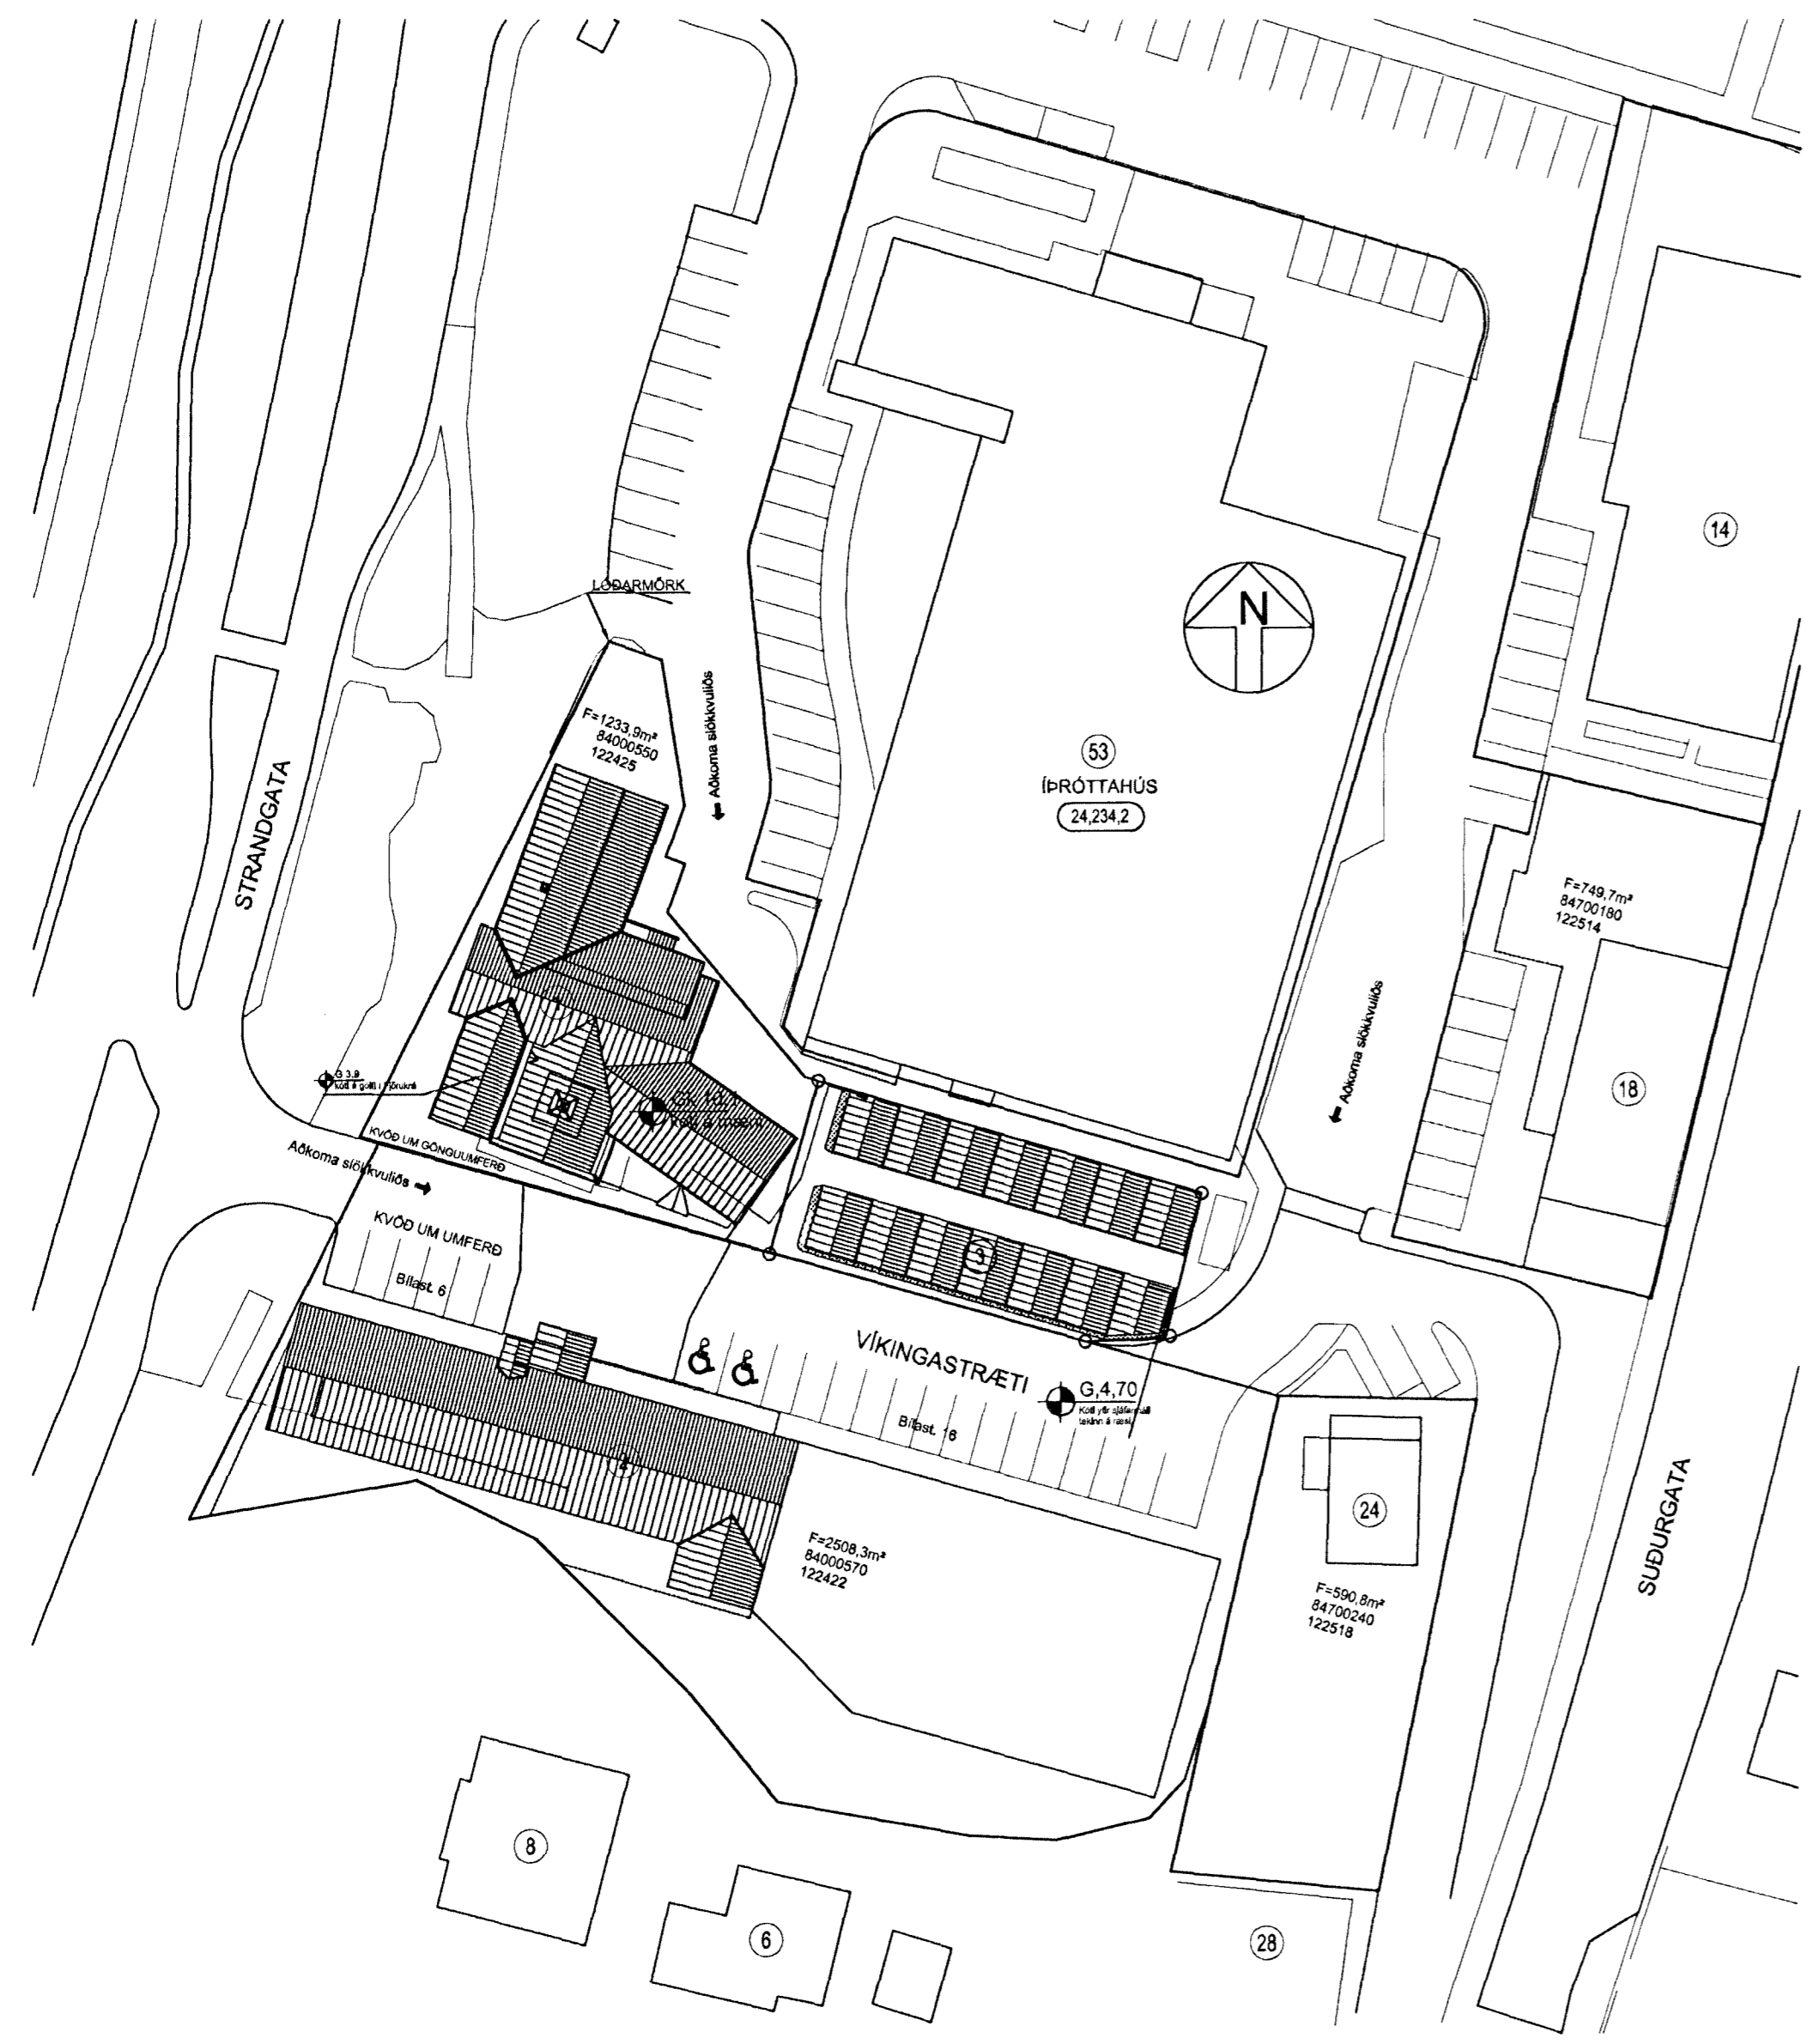

-1x250 PPO LÁGSPENNA
-1x250 PPO SMÁSPENNA

ÞVERSNID 1:100

AFSTÖÐUMYND 1:500

RAFTEK ehf

Eygatransí 42, 815 Pósthólfur,
Sími : 4033510, GSM : 8650650,
Netfang : raftek@simnet.is

Hannað: Richard Magnús Elliott Kennitala: 1903668209

Rus

Samþykkt: Ágúst Órn Grétarsson Kennitala: 1012763849

ASG

Br.úmer	Dagsetning	Skýring

RAFLAGNATEIKNINGAR

Víkíngastræti
220 Hafnarfirði

Afstöðumynd og þversnið
1-Hæð
1:50