


ÚTLIT SUÐUR
1:50

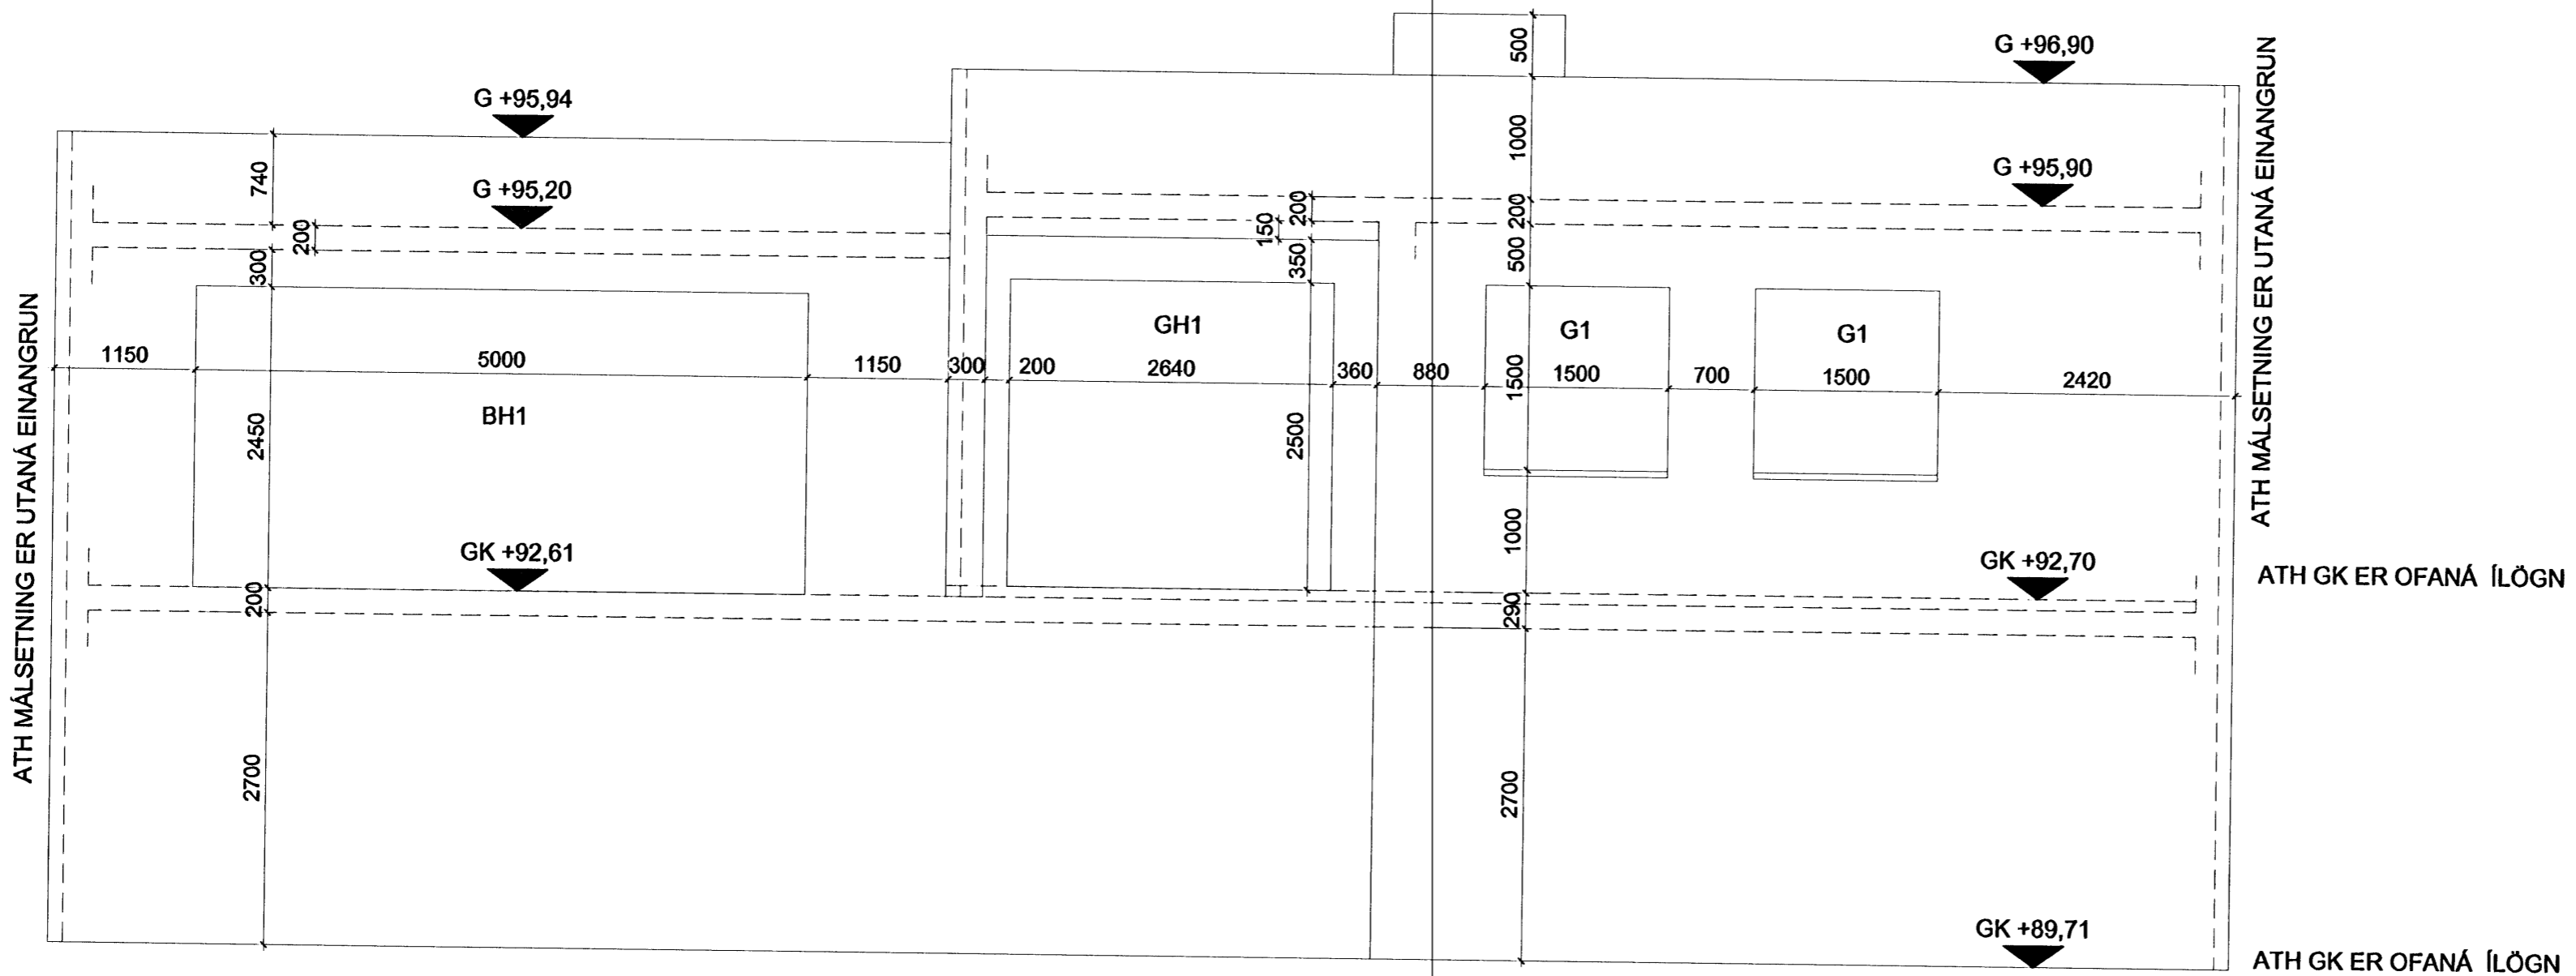

ÚTLIT VESTUR
1:50

BREYTINGAR			
NR.	DAGS.	BREYTING	Sp.

K.J. HÖNNUN EHF 460902-2150
 TEL: 554-3232
 TEL: 899-3234
 E-MAIL: kjhonnun@visir.is

HÖNNUN - SKIPULAG - RÁÐGJÖF
 KJARTAN RAFNSSON FÍLÍÐSA 270365-3639
 JÓN M. HALLDÓRSSON BYGGINGAFR. 091162-3509

SAMÞYKKT
 VERK *Pentland*
BREKKUÁS 25
HAFNARFJÖRÐUR

TEIKNING
UPPSTEYPU TEIKNING

KVARDI
 1:50

DAGS. 19.05.2008
 TEIKNAD AF KR
 TEIKNING NR. 13-08