


ÚTLIT NORÐUR

1:50

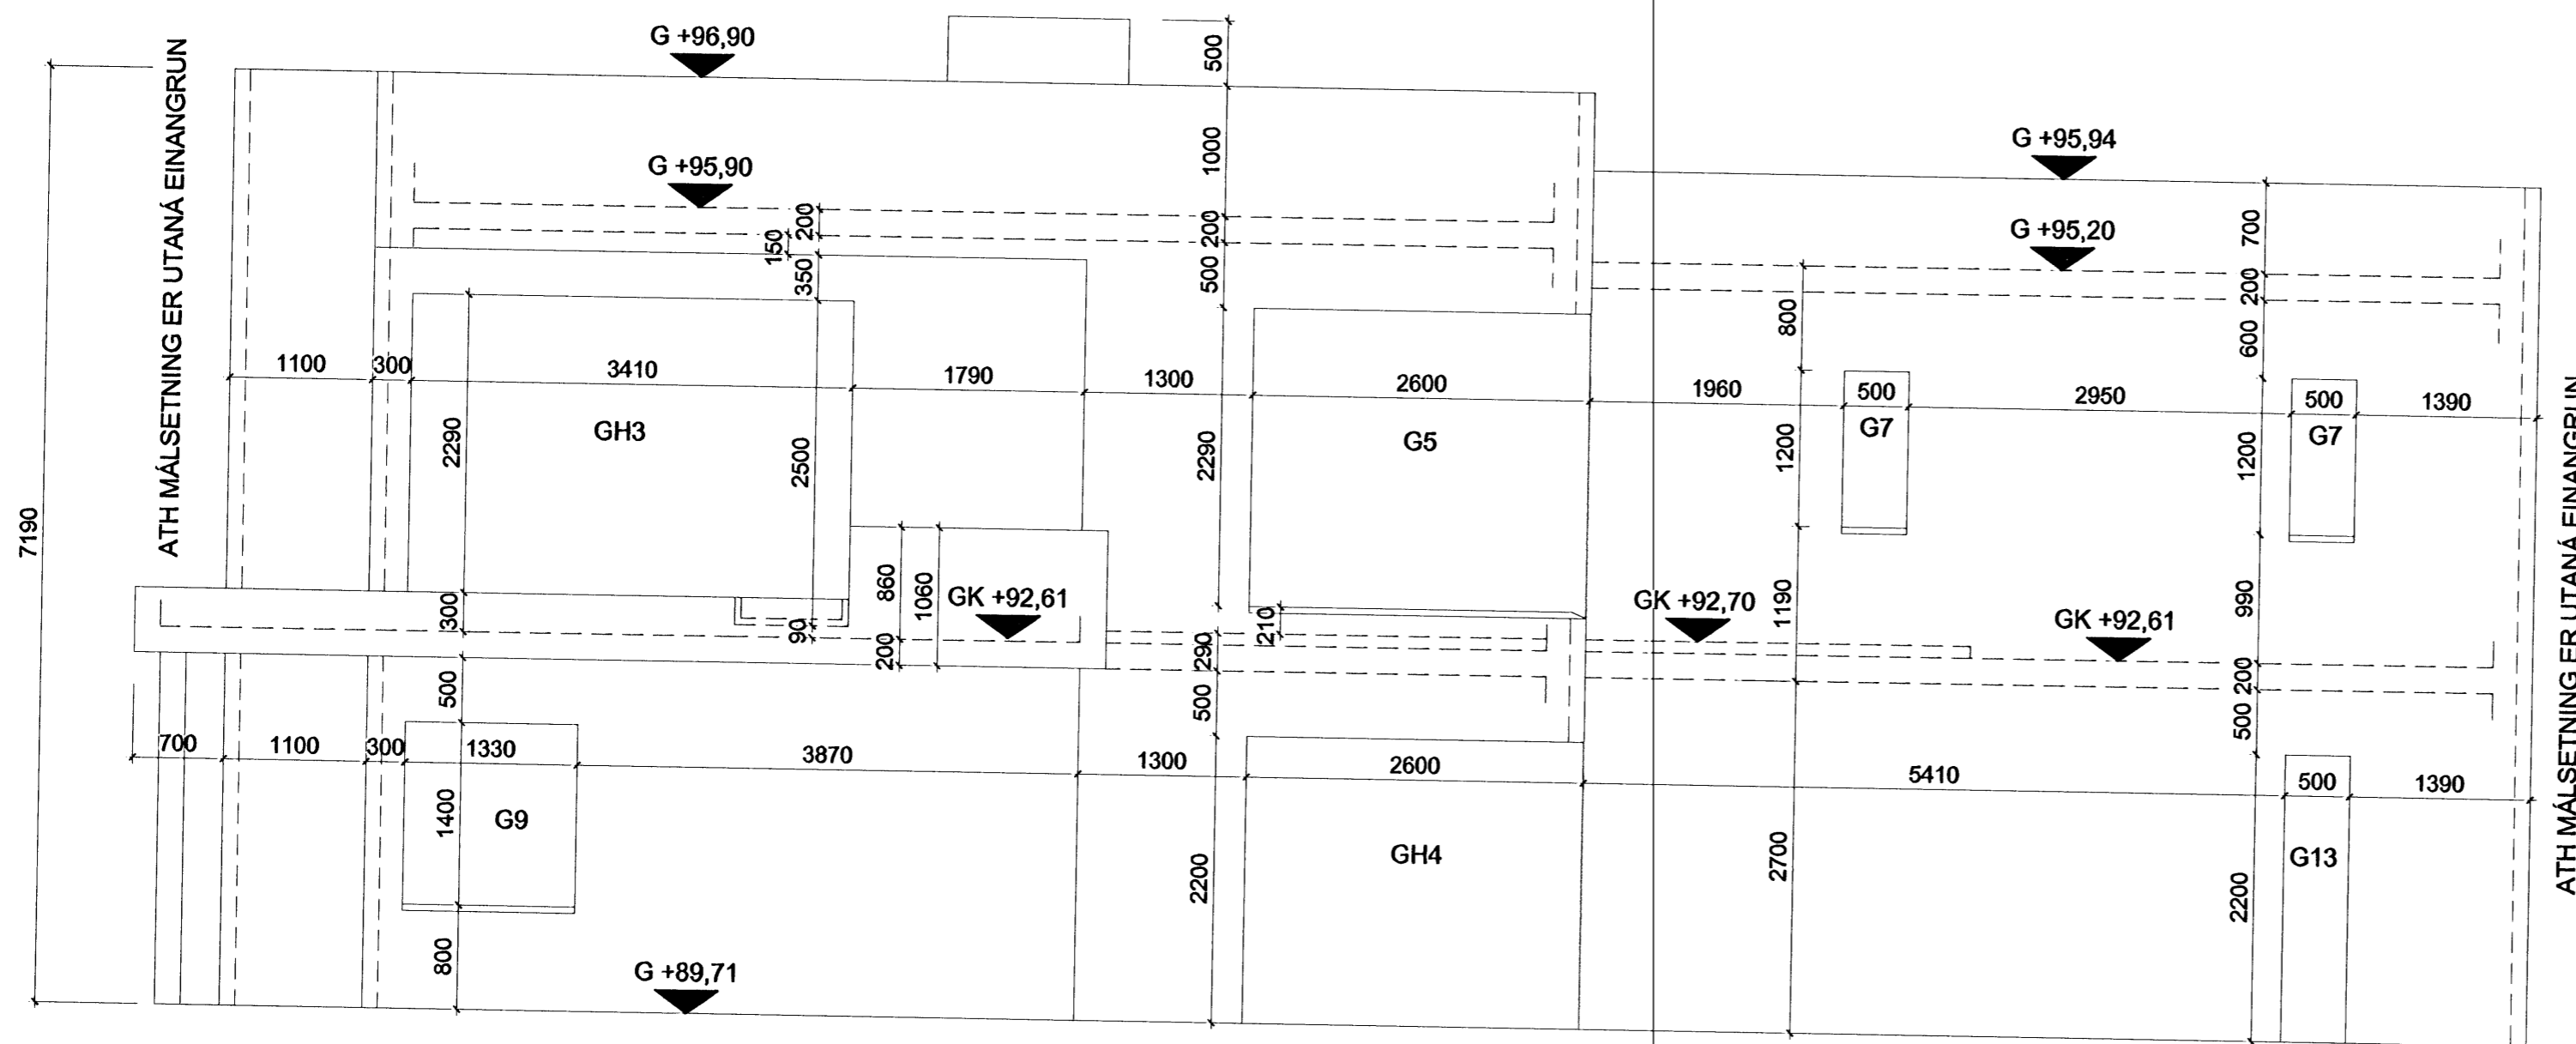

ÚTLIT AUSTUR

1:50

BREYTINGAR			
NR.	DAGS.	BREYTING	SP.

K.J. HÖNNUN EHF 460902-2150
 TEL: 554-3232
 TEL: 899-3234
 E-MAIL: kjhonnun@visir.is

HÖNNUN - SKIPULAG - RÁÐGJÖF
 KJARTAN RAFNSSON FJILDISA 270365-3539
 JÓN M. HALLDÓRSSON BYGGINGAFR. 091162-3509

SAMÞYKKT *[Signature]*
 VERK
BREKKUÁS 25
HAFNARFJÖRÐUR
 TEIKNING
UPPSTEYPU TEIKNING

KVARÐI
 1:50

DAGS.
 19.05.2008
 TEIKNAD AF
 KR

TEIKNING NR.
 13-07