


ÚTLIT SUÐUR
1:50

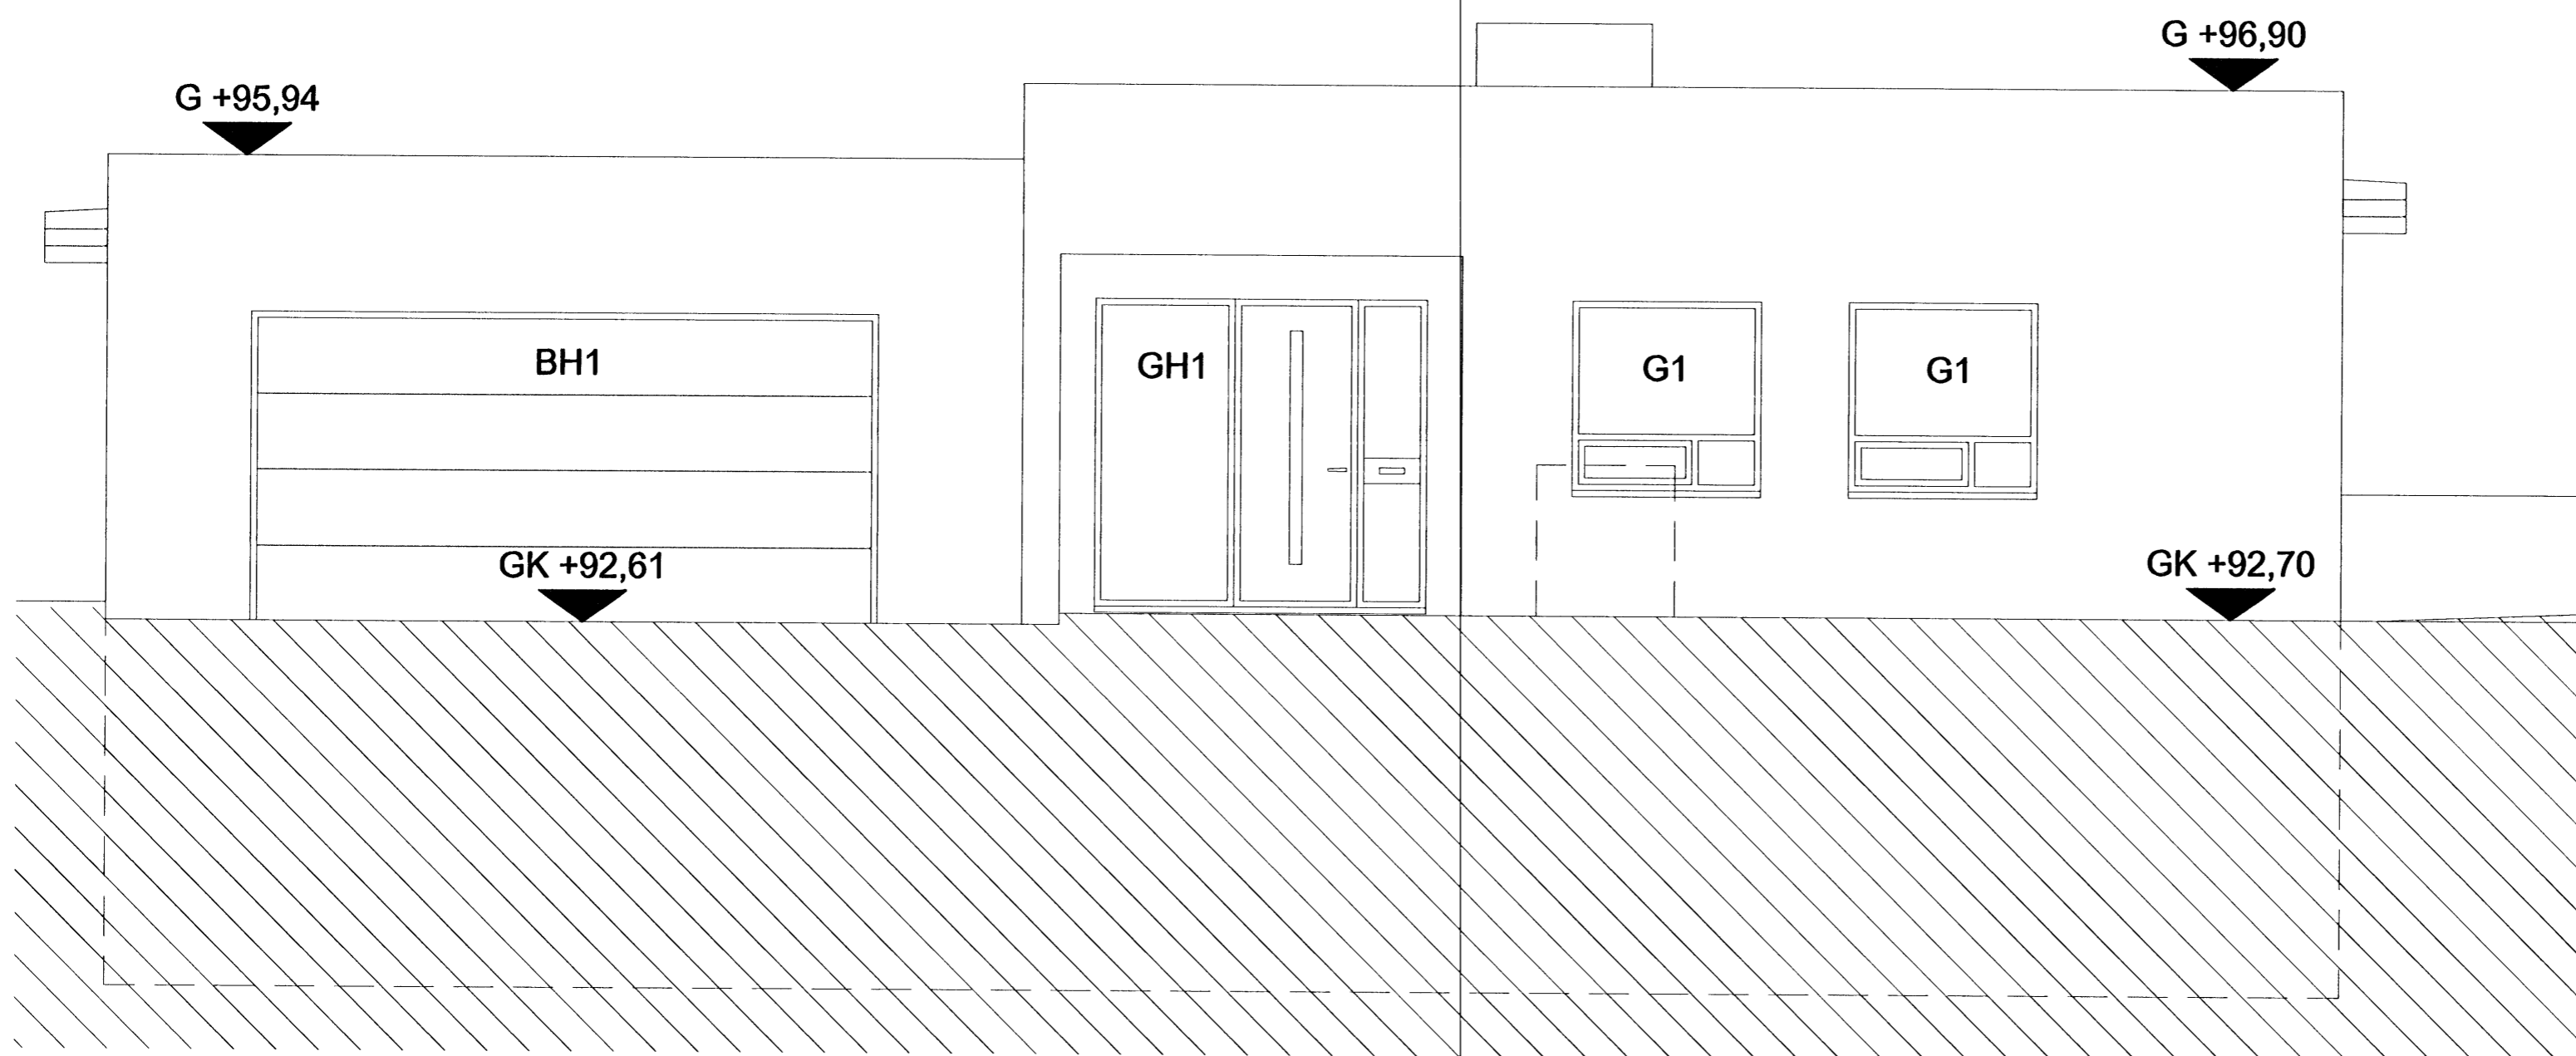

ÚTLIT VESTUR
1:50

BREYTINGAR

NR.	DAGS.	BREYTING	SP.


K.J. HÖNNUN EHF 460902-2150
 TEL: 554-3232
 TEL: 899-3234
 E-MAIL: kjhonnun@visir.is

HÖNNUN - SKIPULAG - RÁÐGJÖF
 KJARTAN RANSSON FÍLÍÐSA 270365-3539
 JÓN M. HALLDÓRSSON BYGGINGAFR. 091162-3509

[Signature]

VERK
 BREKKUÁS 25
 HAFNARFJÖRÐUR

TEIKNING
 ÚTLIT

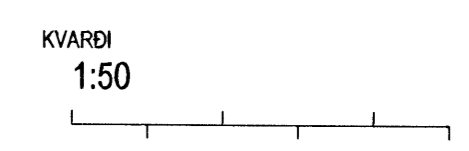

DAGS. 19.05.2008
 TEIKNAD AF KR
 TEIKNING NR. 13-04