



ÚTLIT NORÐUR

1:50

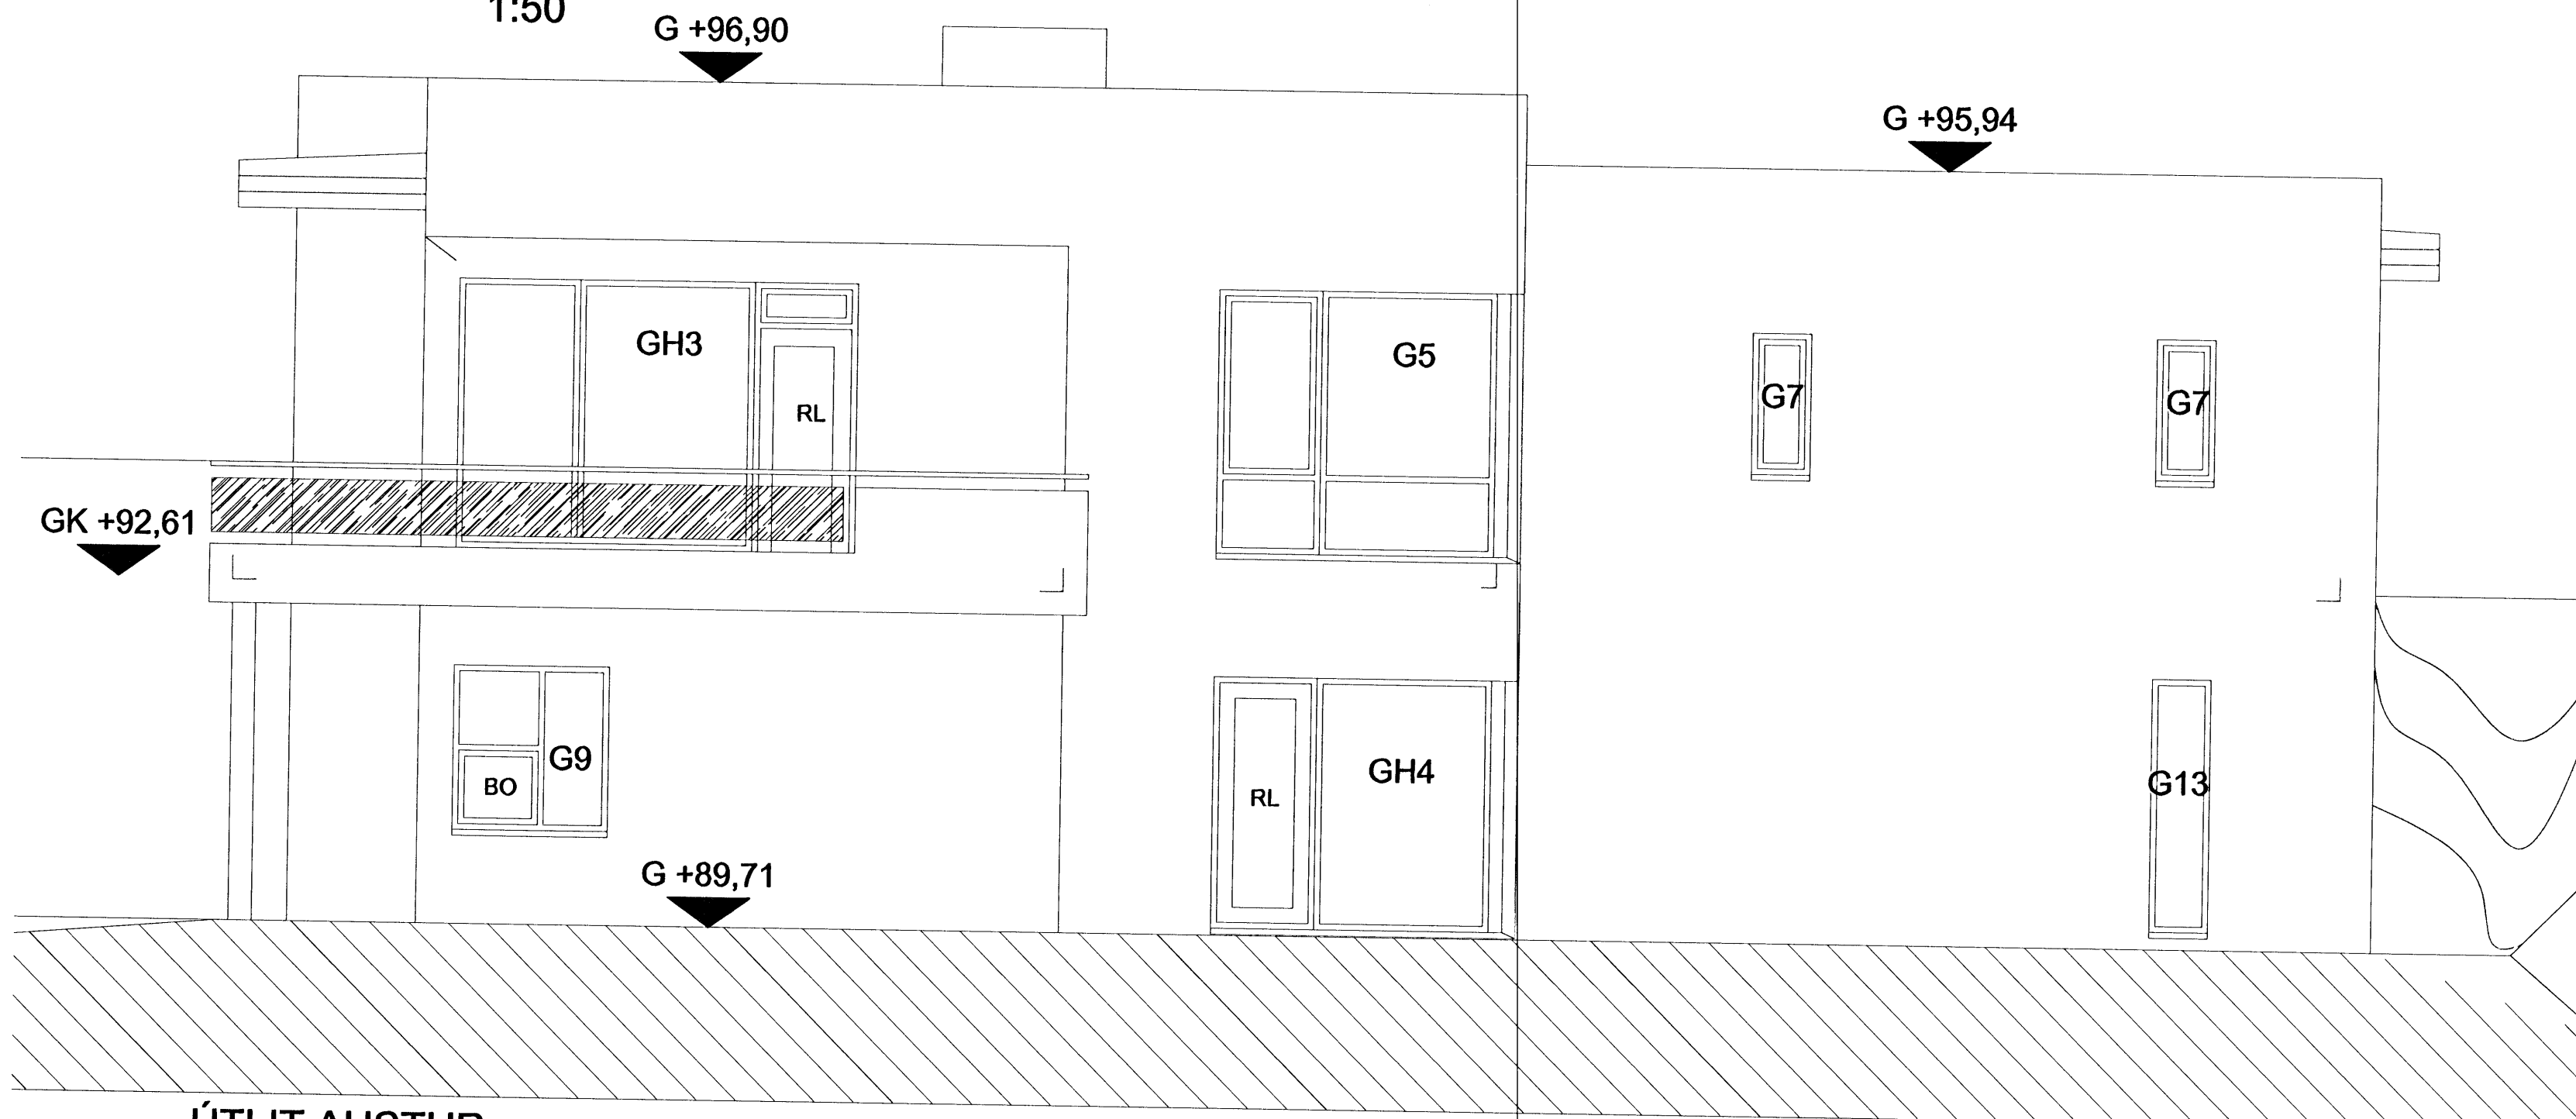

ÚTLIT AUSTUR

1:50

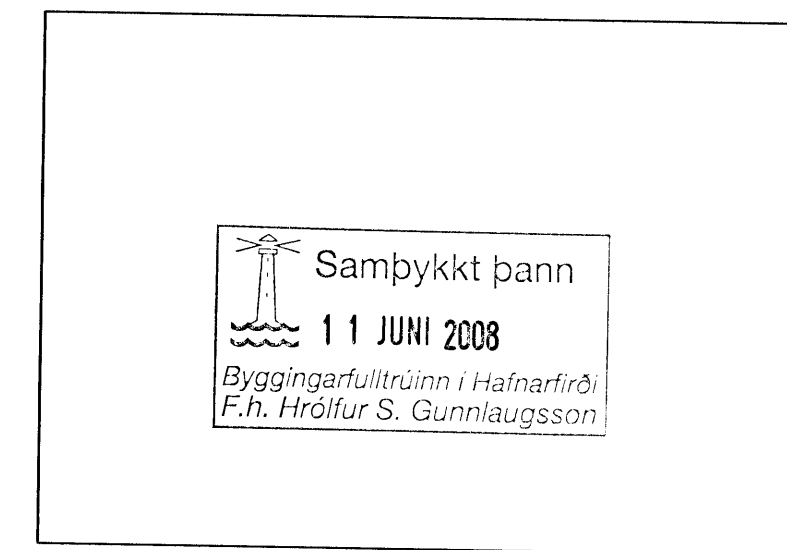

BREYTINGAR		
NR.	DAGS.	BREYTING

K.J. HÖNNUN EHF 460902-2150  
 TEL: 554-3232  
 TEL: 899-3234  
 E-MAIL kjhonnun@visir.is

HÖNNUN - SKIPULAG - RÁÐGJÖF  
 KJARTAN RAFNSSON FÍLÍÐSA 270365-3539  
 JÓN M. HALLDÓRSSON BYGGINGAFR. 091162-3509

SAMÞYKKT *[Signature]*

VERK  
 BREKKUÁS 25  
 HAFNARFJÖRÐUR

TEIKNING  
 ÚTLIT

KVARDI  
 1:50

DAGS.  
 19.05.2008  
 TEIKNAD AF  
 KR

TEIKNING NR.

13-03