

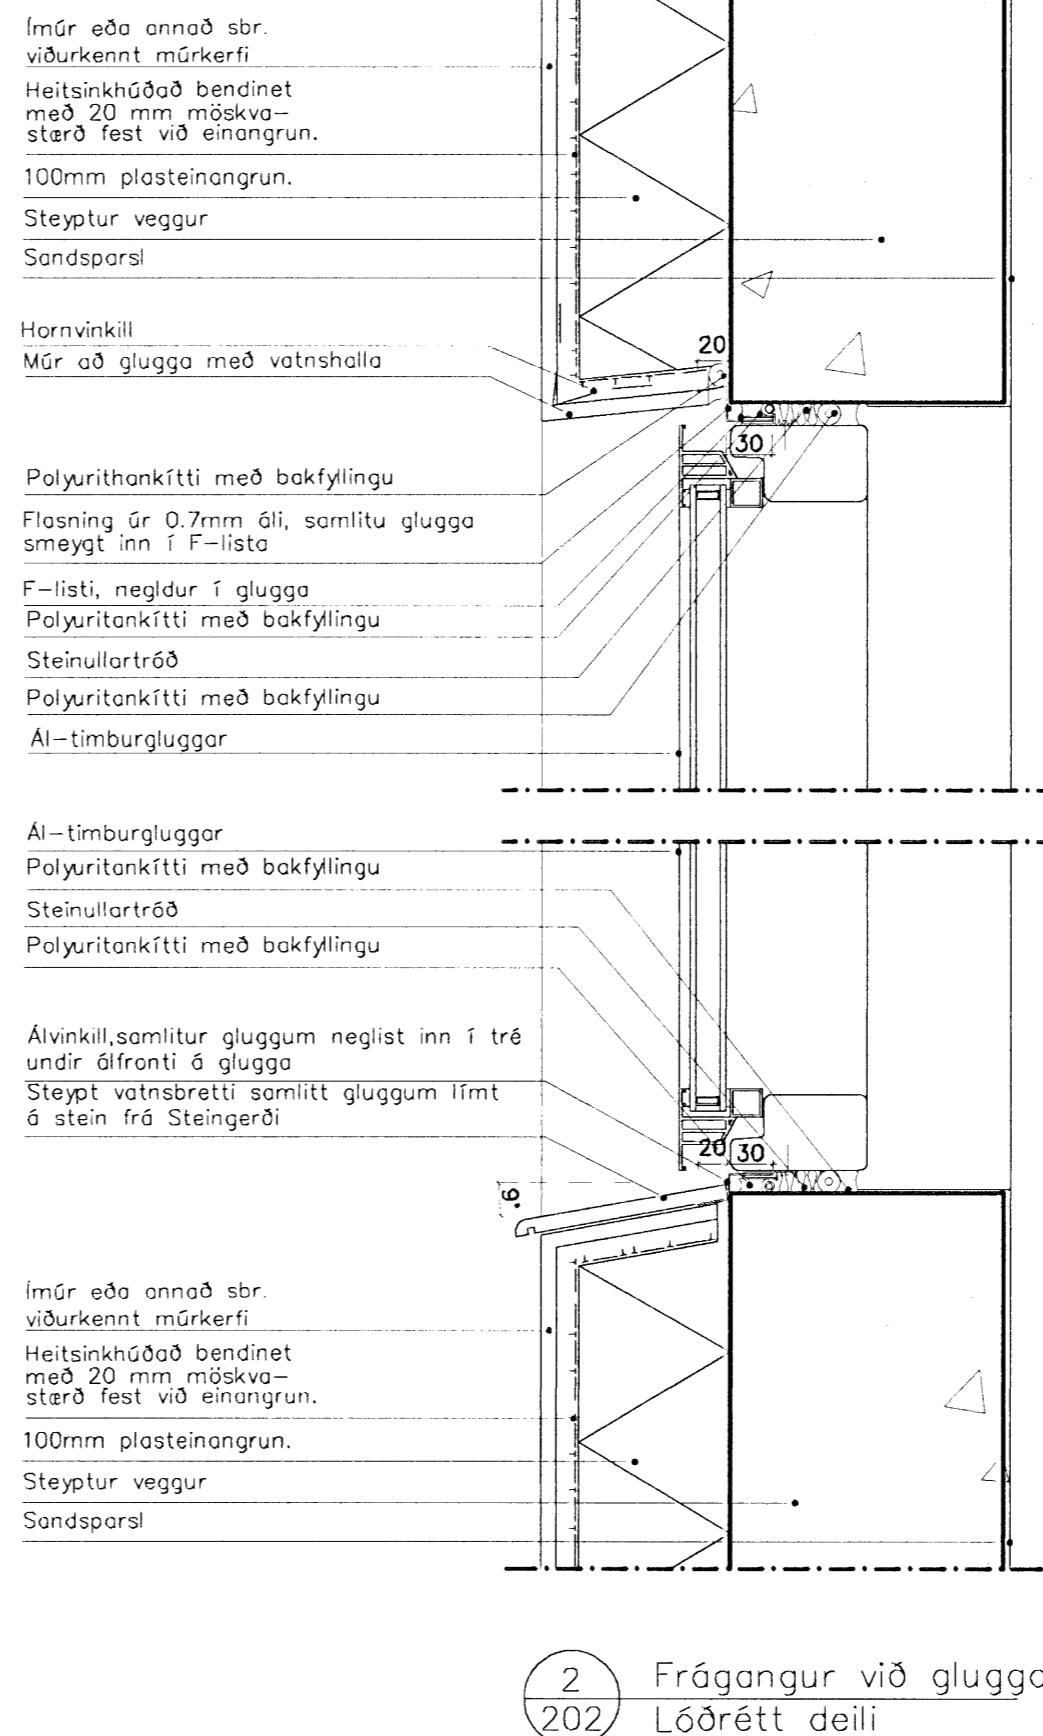



 Sampykkt þann
 14.10.2003
 Byggingarfulltrúin í Hafnarfirði
 F.h. Hrofur S. Gunnlaugsson

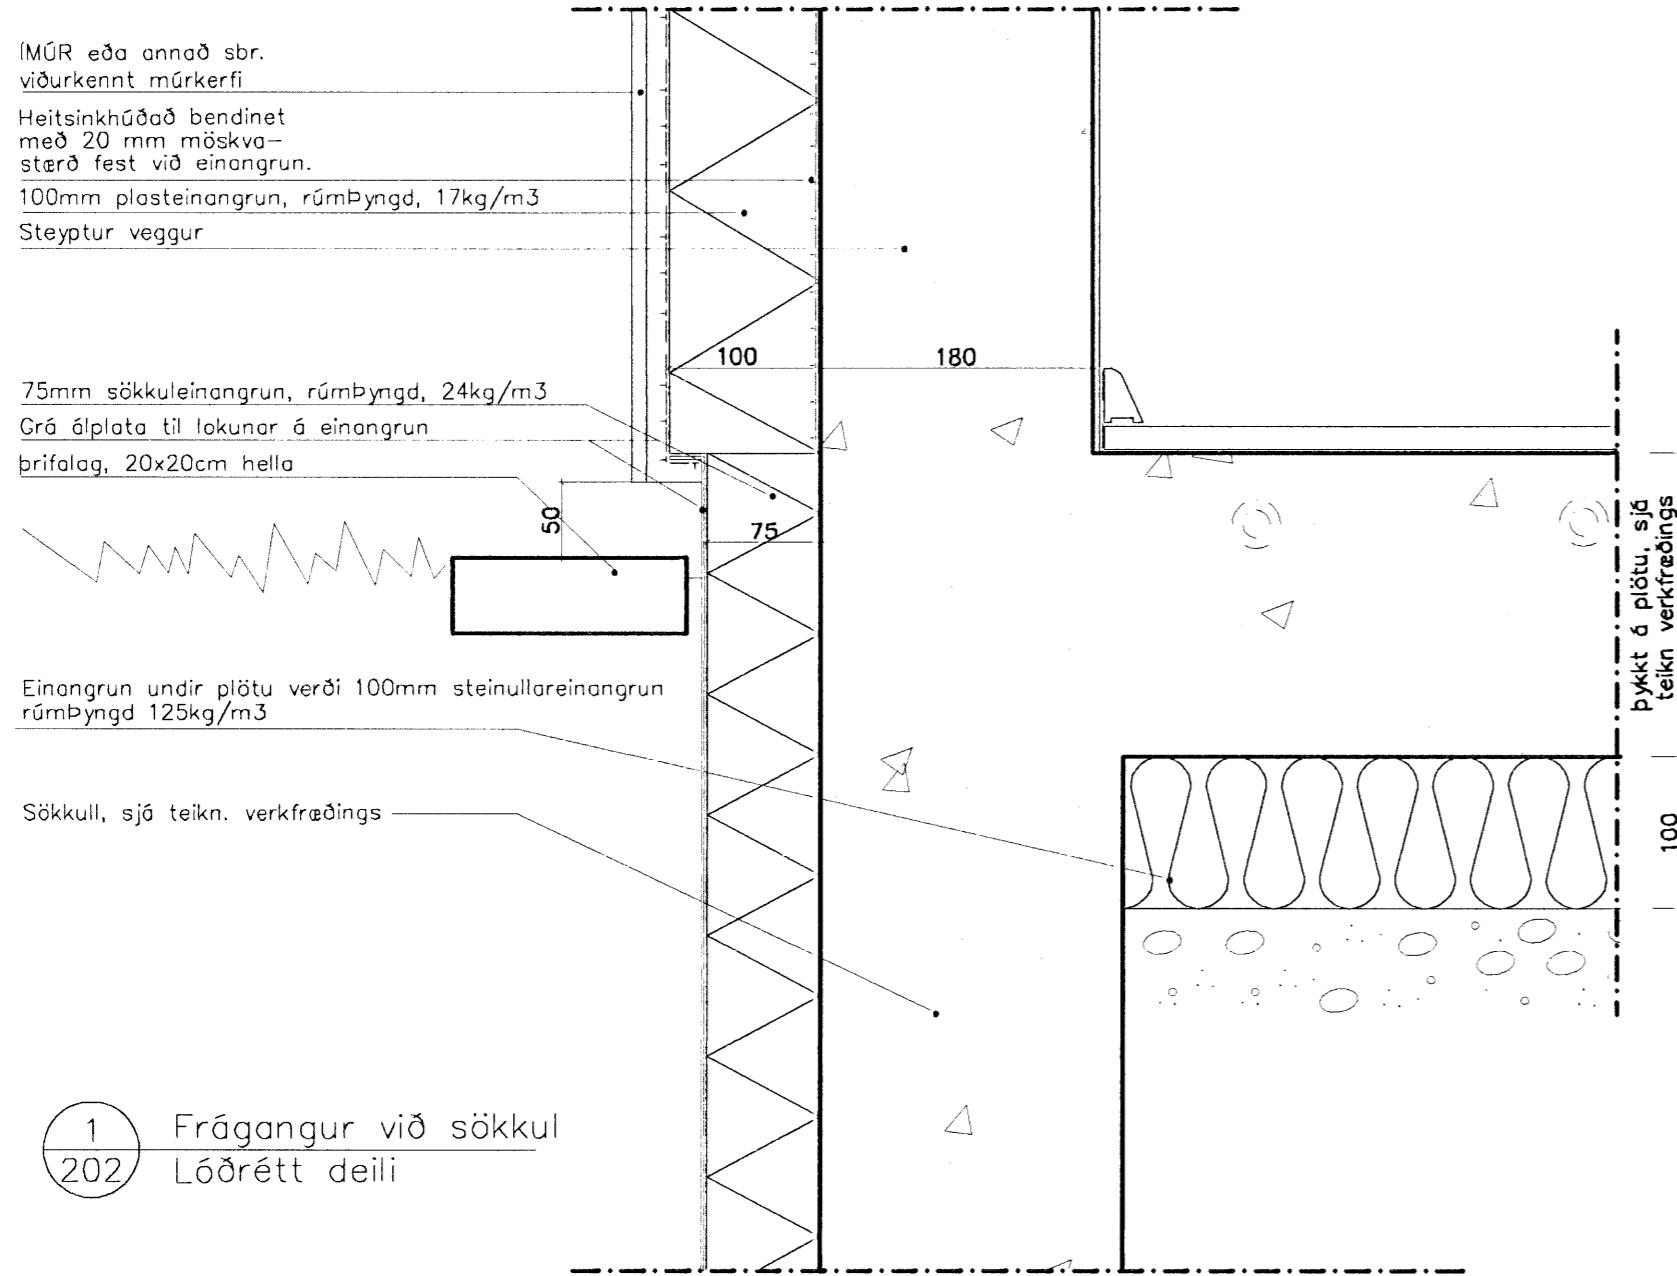

C:	
B:	
A:	
BREYTINGAR:	DAGS:
BREKKUÁS 19, HAFNARFIRÐI	
DEILI TEIKNINGAR	KVARÐI: 1:5
LÓÐRÉTT DEILI	DAGS: 12.10.07
	TEIKN: RH
	SKRÁ:

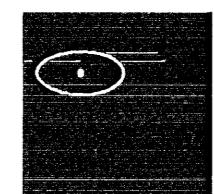

KOLLGÁTA
 arkitektúr - hönnun
 Kaupvangsstr. 29, 600 Akureyri
 Símar: 462 7881 - 862 7881
 Netfang: kollgata@kollgata.is

Logi Már Einarsson arkitekt fai kt. 210864 - 2969