
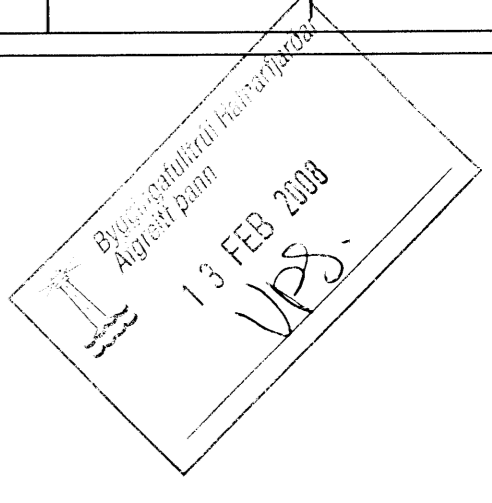


8 7 6 5 4 3 2

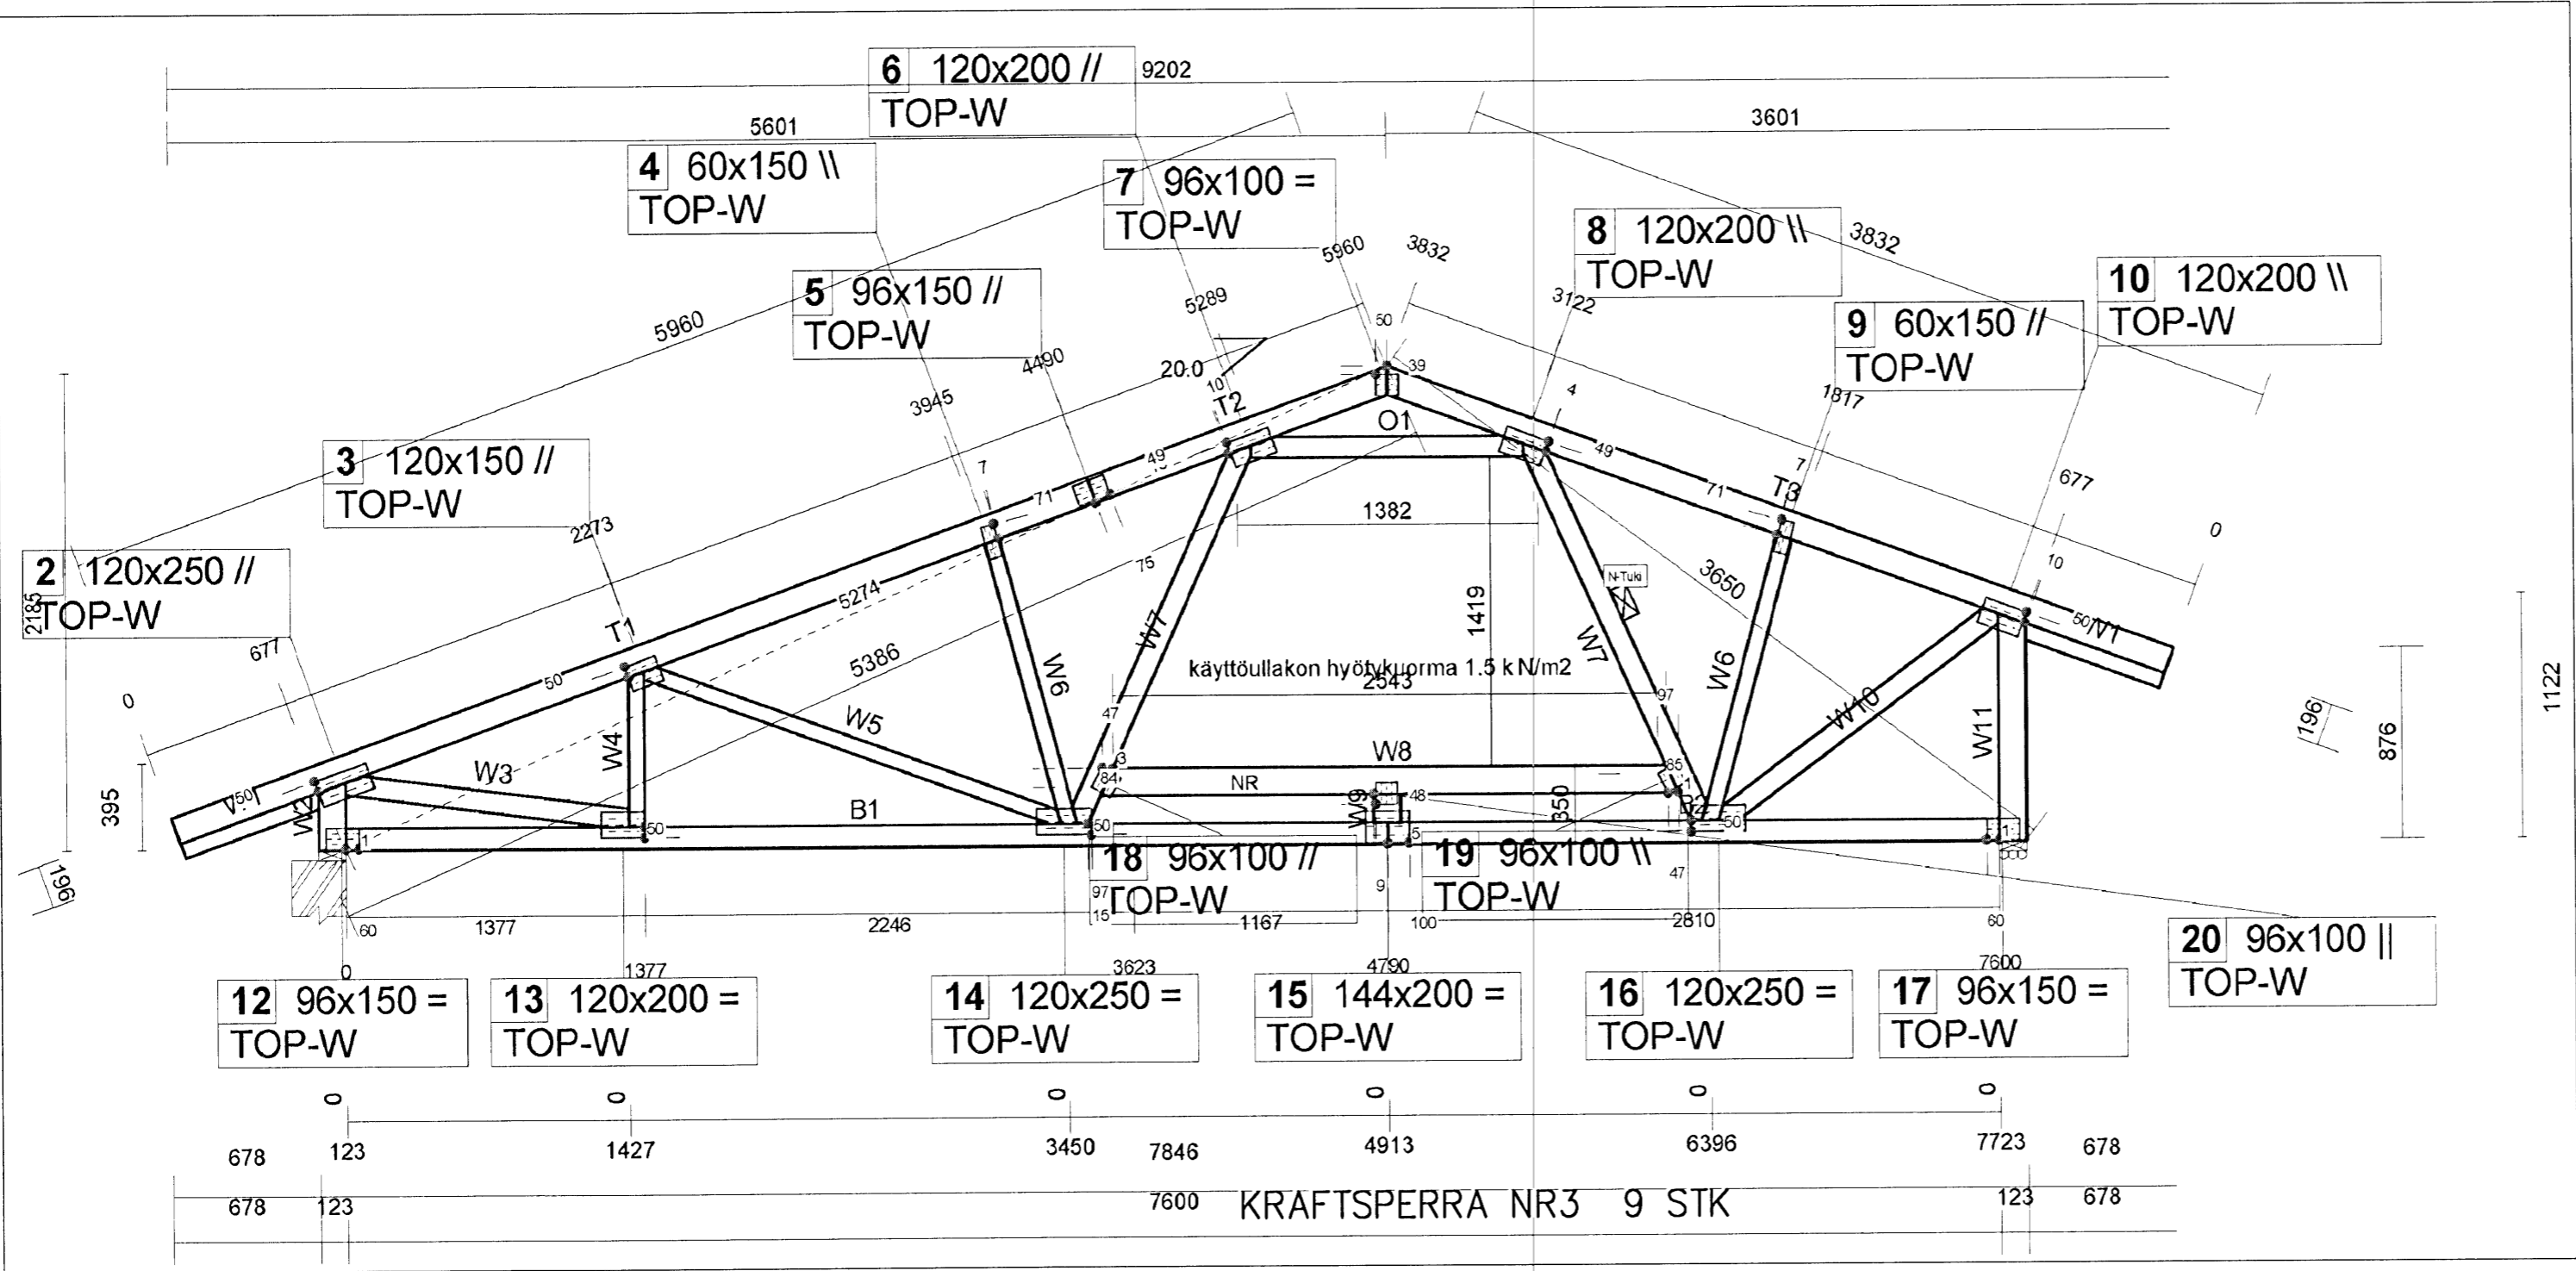

NR.	DAGS.	BREYTING

- NR3
- B1 42x98 C40
 - B2 42x98 C40
 - O1 42x98 C24
 - T1 42x123 C40
 - T2 42x123 C40
 - T3 42x123 C40
 - W1 42x73 C24
 - W2 42x123 C24
 - W3 42x98 C24
 - W4 42x73 C24
 - W5 42x73 C24
 - W6 42x73 C24
 - W7 42x98 C24
 - W8 42x123 C24
 - W9 42x123 C24
 - W10 42x98 C24
 - W11 42x123 C24

SKÝRINGAR

SKÝRINGAR SJÁ TEIKNINGU B001

121x200

STÆRD Á NAGLAPLÖTUM

B1 42x98 C24

NÚMÉR Á STAF/STOD Í SPERRU, TIMBURSTÆRD Í mm OG STYRKLEIKAFLOKKUR TIMBURS

13/12/07

SÆMUNDÚR EIRÍKSSON 261249-2949

FJÓLUÁS 12 - 14

220 HAFNARFJÖRDUR

KLÖPP ARKITEKTAR-VERKFRÆDINGAR EHF
 NETHYL 2E, PÓSTHÓLF 10050, 130 REYKJAVÍK
 SÍMI 577 2277, 699 7747 - klopp@simnet.is

HEITI TEIKN.	BURDARÞOL	KRAFTSPERRUR
MÆLIKVARDI	1:30	DAGS. DES 2007
TEIKNING	B 023	VERK V 06-401
BREYTING		YFIRFARID S.E.

8 7 6 5 4 3 2