




8 7 6 5 4 3 2 1

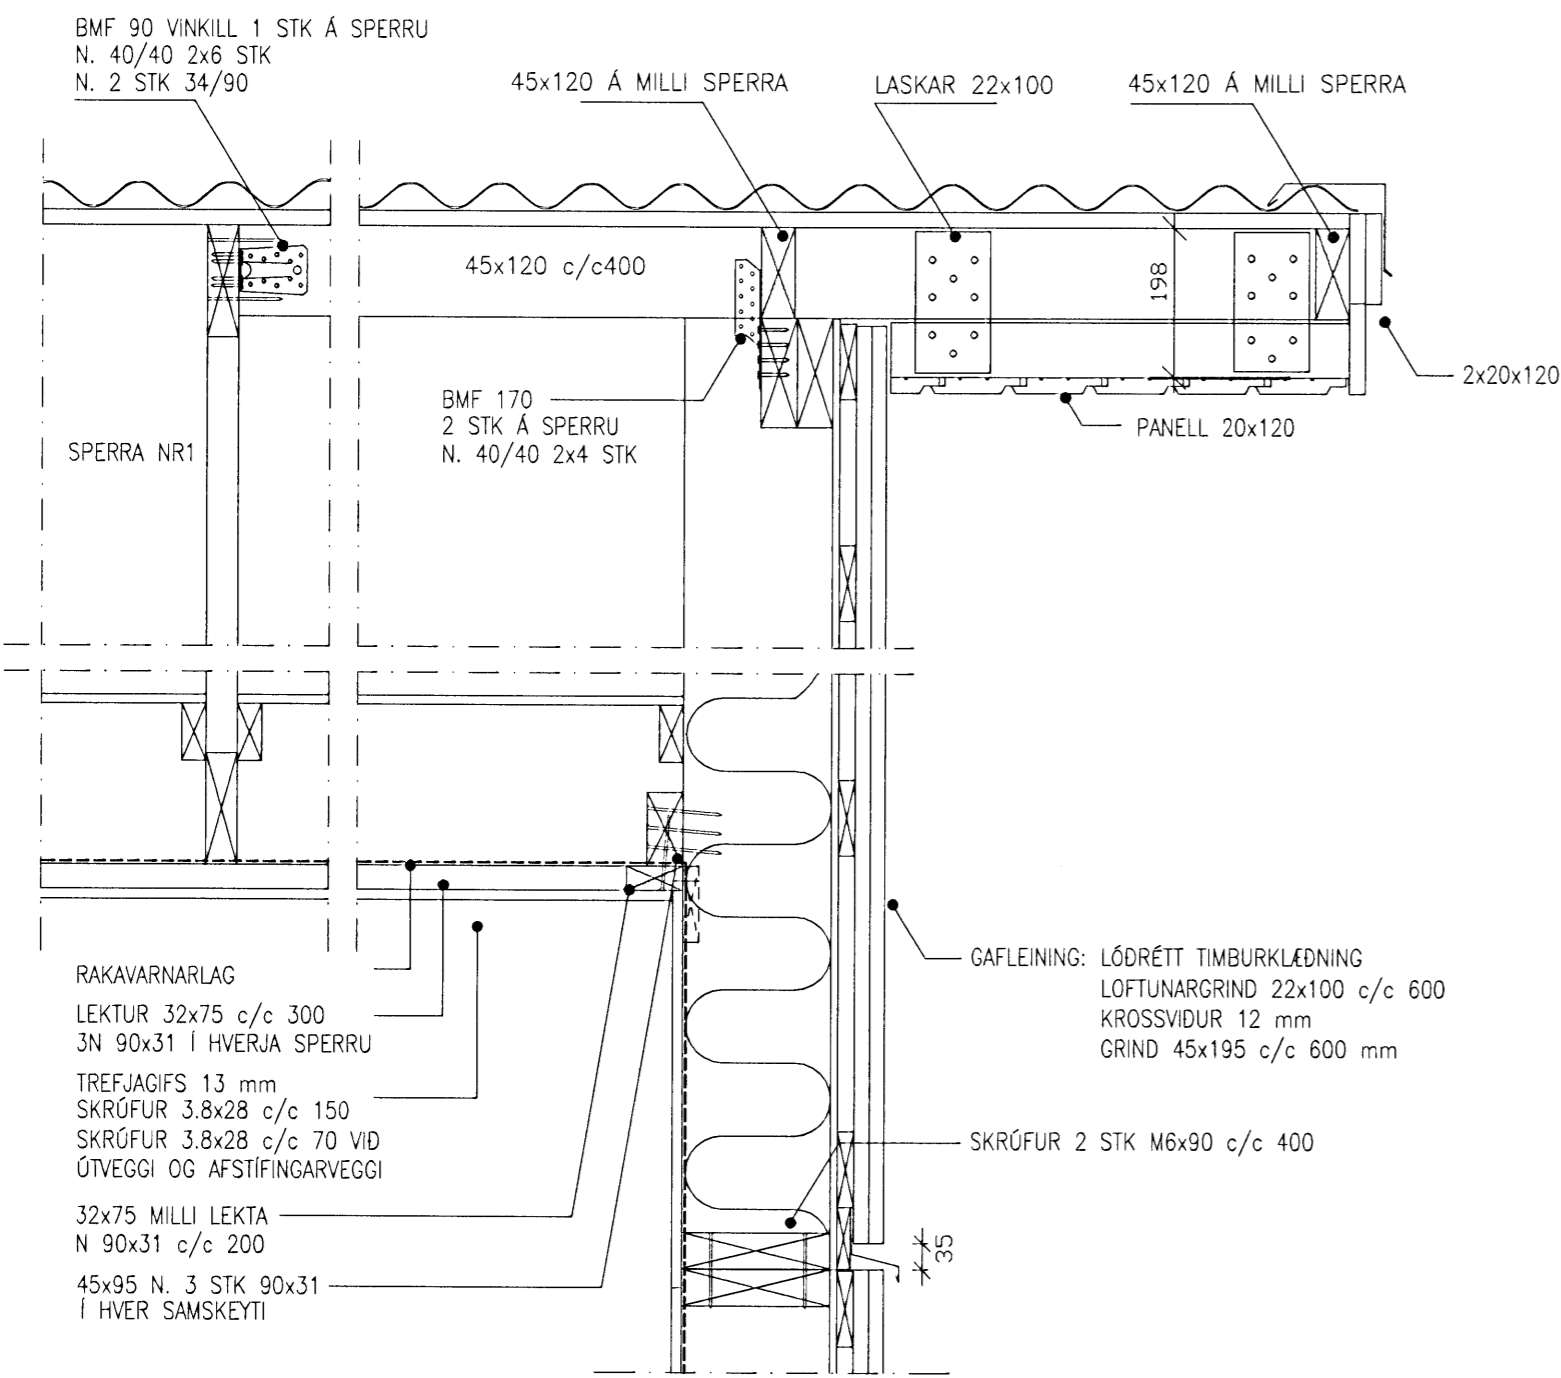

SNID 7-7 1:10


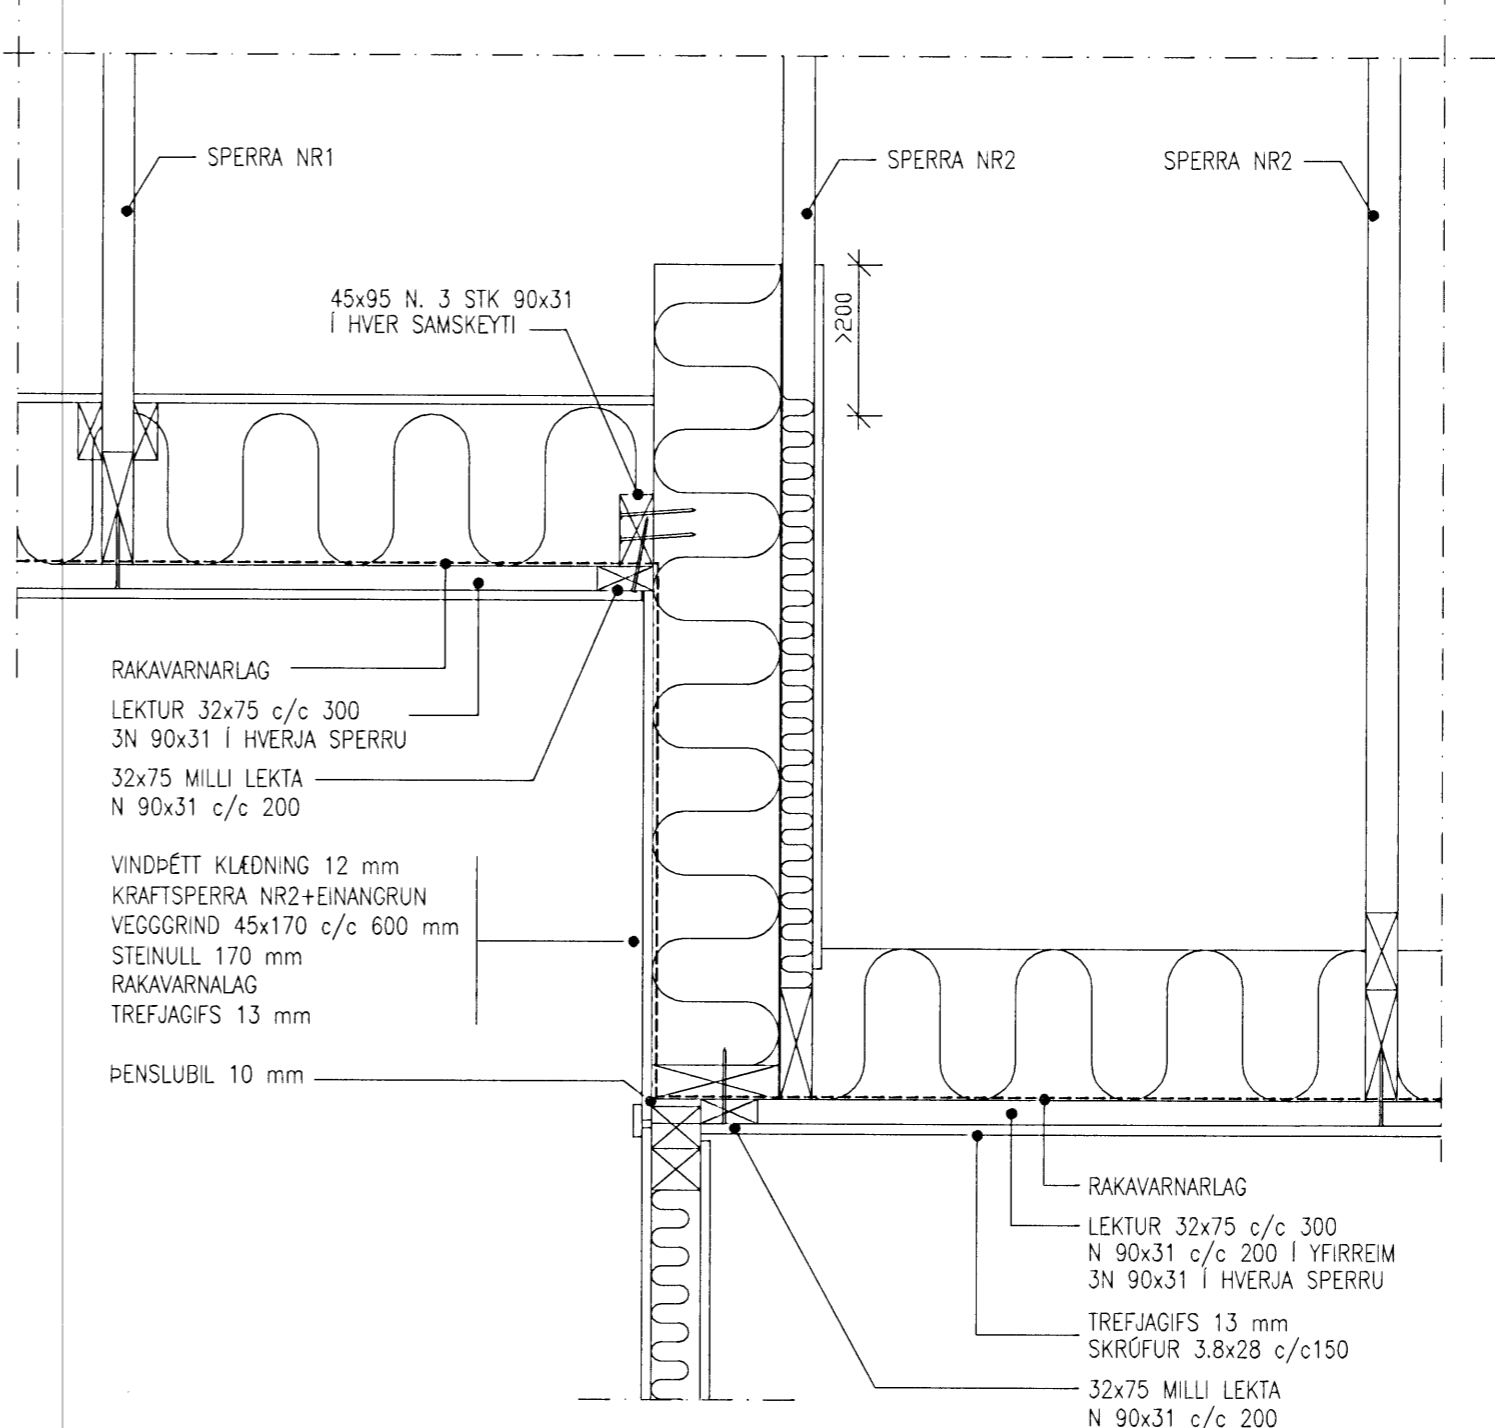


SNID 8-8 1:10

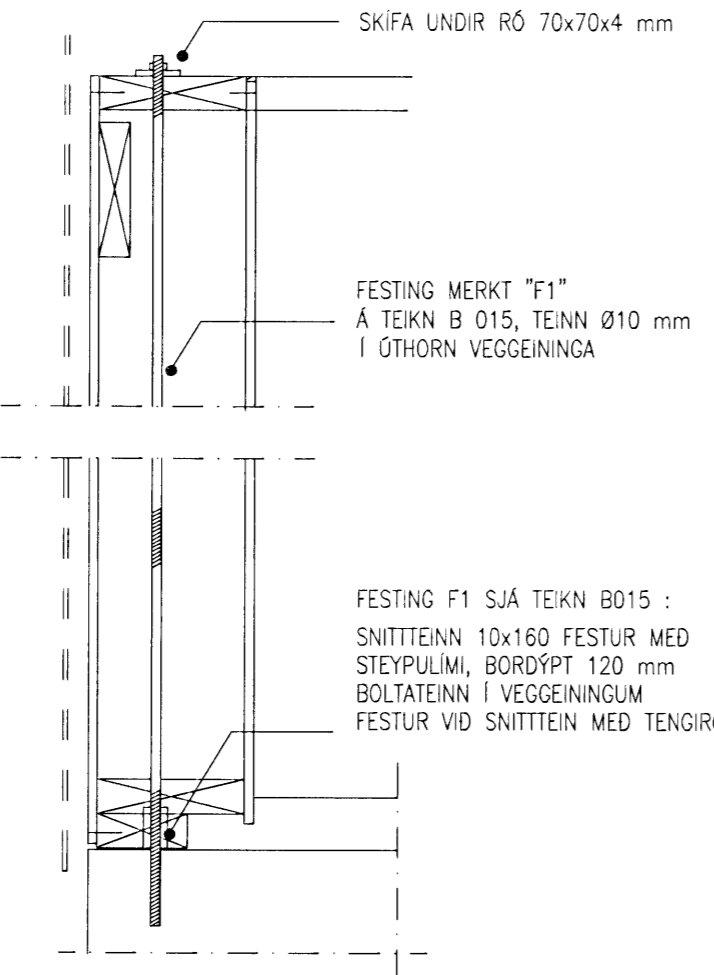

SNID 9-9 1:10

ÚTHORN MED FESTINGU F1

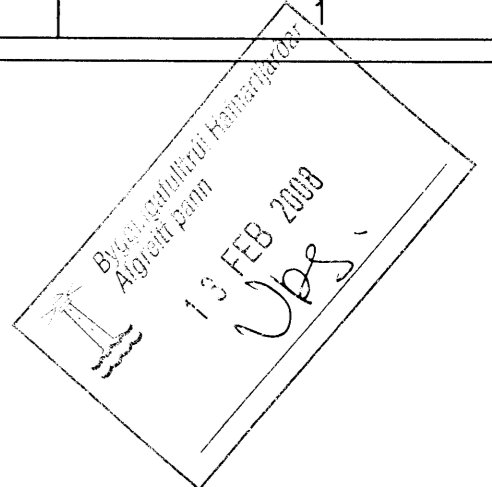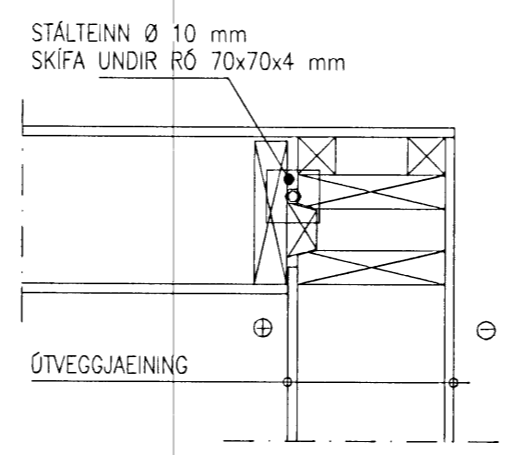

NR.	DAGS.	BREYTING

SKÝRINGAR

SKÝRINGAR SJÁ TEIKN B001  
ALLAR MÁLSETNINGAR ERU Í MILLIMETURUM  
EKKI SKAL MÆLA UPP AF TEIKNINGUM

13/12/07  
SÆMUNDUR EIRÍKSSON 261249-2949

FJÓLUÁS 12 - 14  
220 HAFNARFJÖRDUR



KLÖPP ARKITEKTAR-VERKFRÆDINGAR EHF  
NETHYL 2E, PÓSTHÓLF 10050, 130 REYKJAVÍK  
SÍMI 577 2277, 699 7747 - klopp@simnet.is

HEITI TEIKN.	BURDARPÓL
	SNID OG SÉRMYNDIR
MÆLIKVARDI	1:10
DAGS.	DES 2007
TEIKNING	B 027
VERK	V 06-401
BREYTING	YFIRFARID S.E.

8 7 6 5 4 3 2 1