

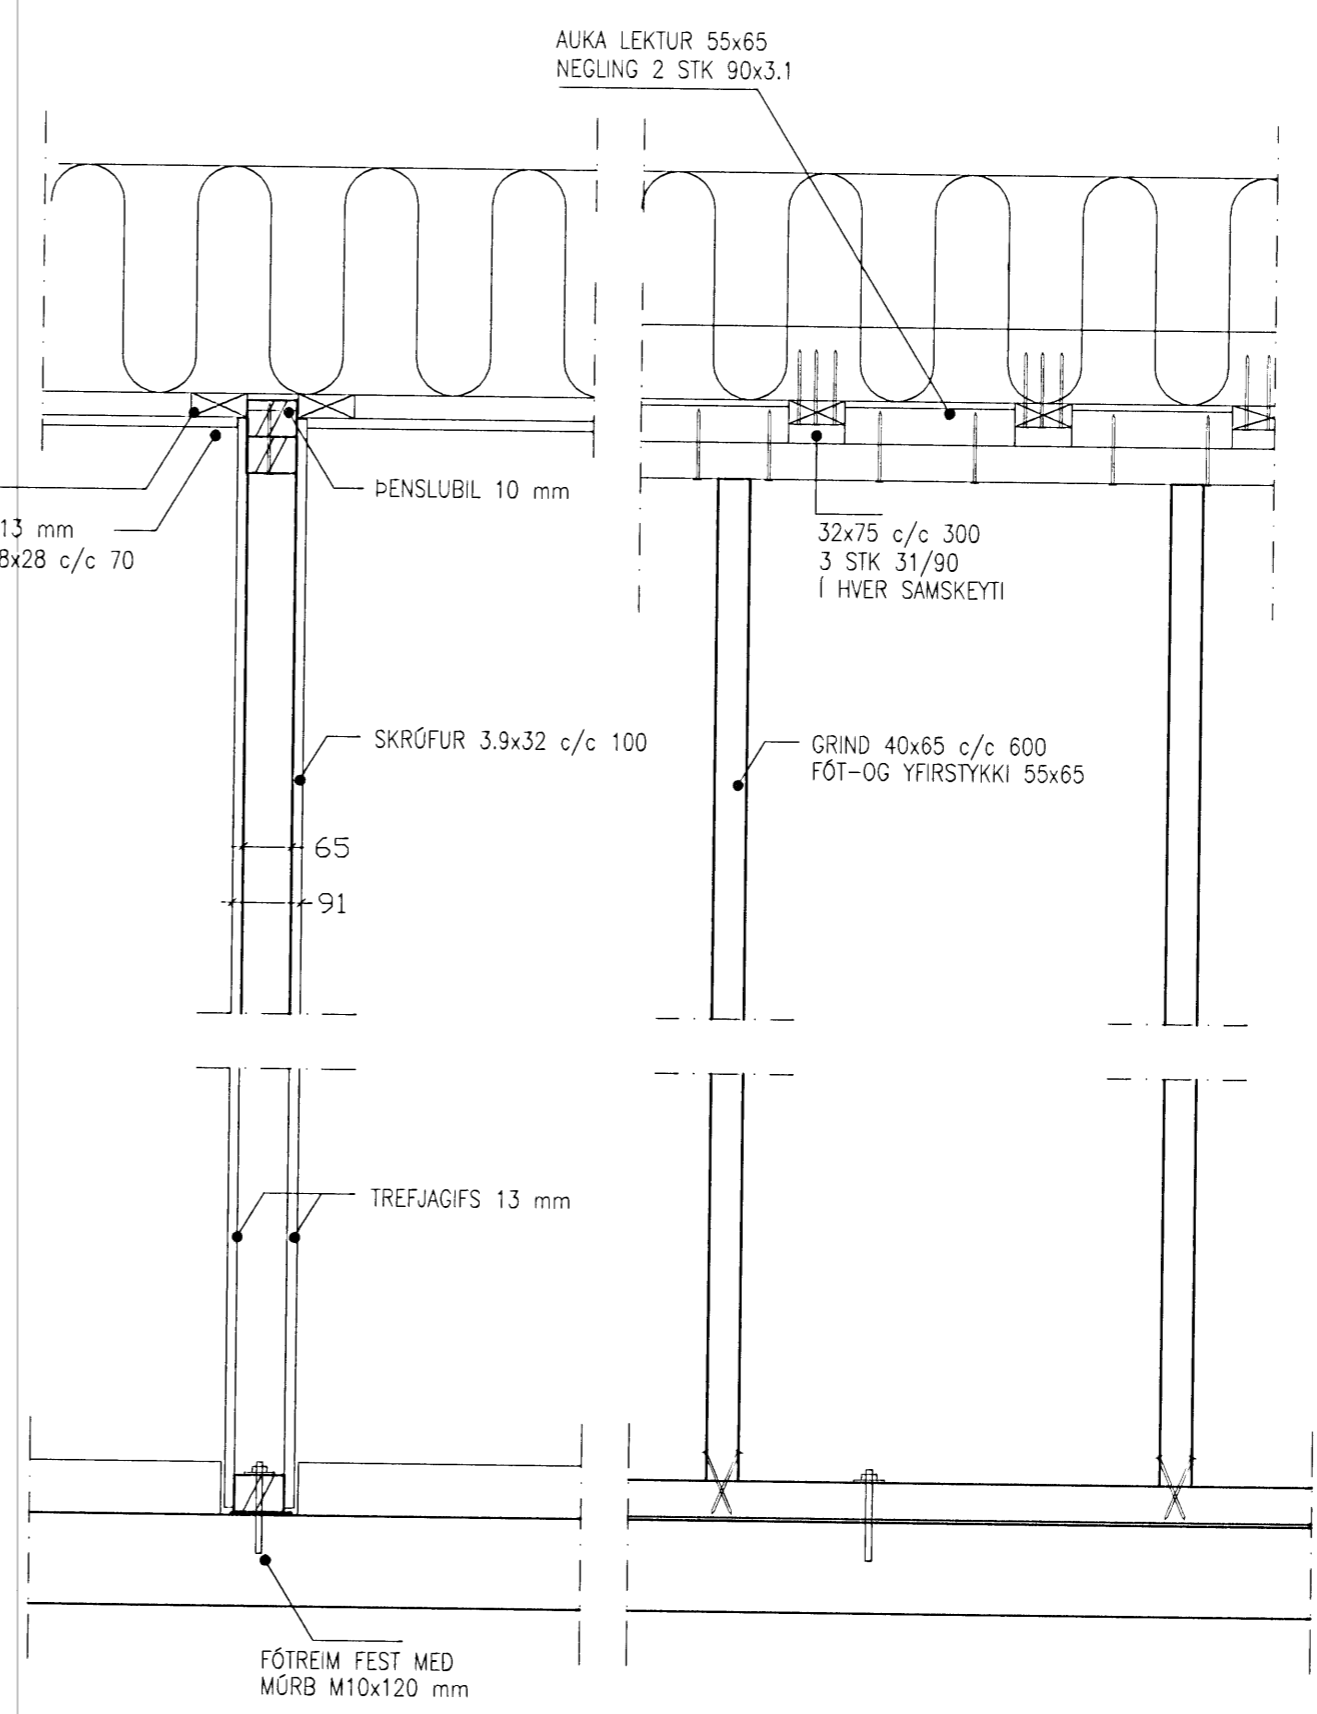


SNID 10-10 1:10


FESTING Á AFSTÍFINGARVEGG VIÐ ÚTVEGG

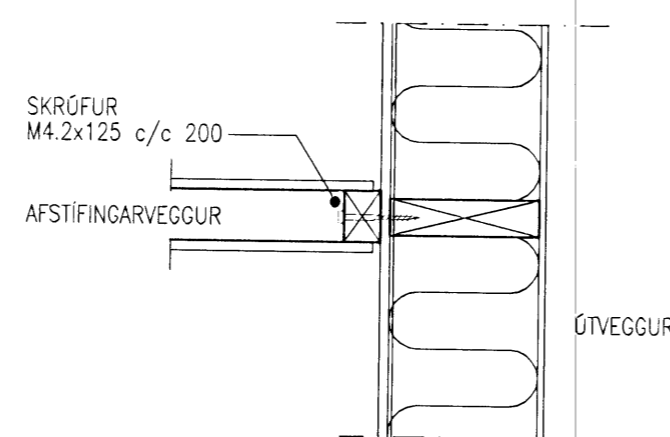

SNID 11-11 1:10

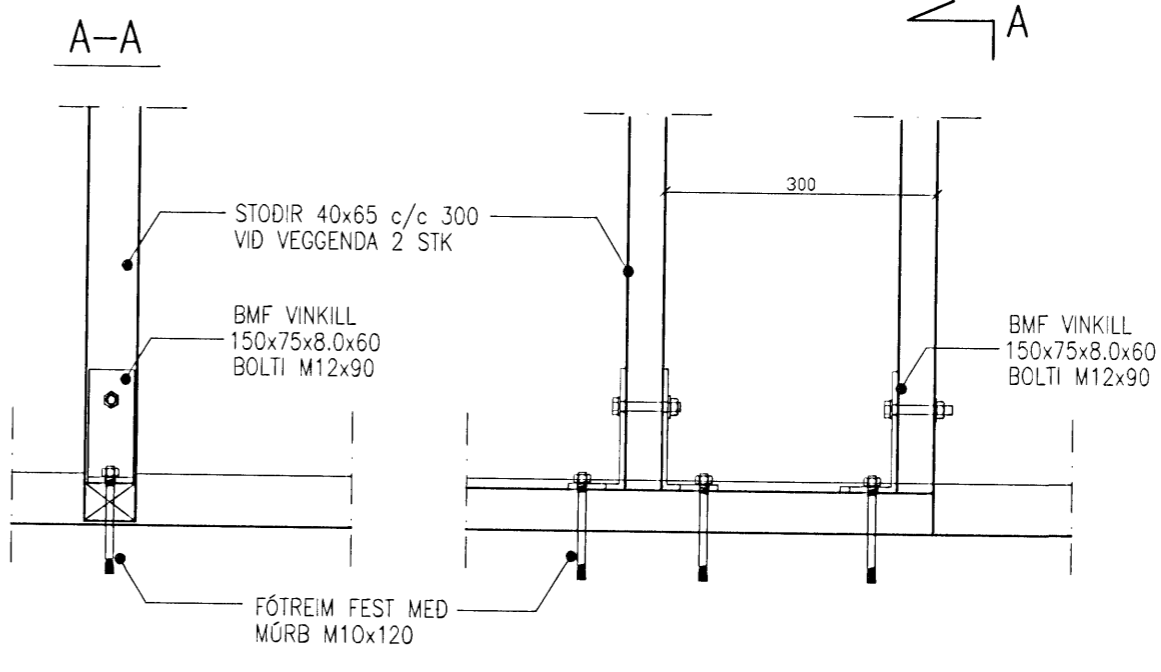

SNID 12-12 1:10

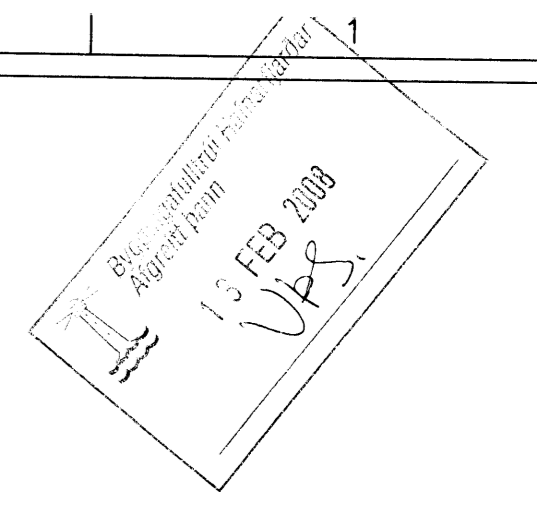

NR.	DAGS.	BREYTING

SKÝRINGAR

SKÝRINGAR SJÁ TEIKN B001
ALLAR MÁLSETNINGAR ERU Í MILLIMETRUM
EKKI SKAL MÆLA UPP AF TEIKNINGUM

13/12/07
SÆMUNDUR EIRÍKSSON 261249-2949

FJÓLUÁS 12 - 14
220 HAFNARFJÖRDUR

KLÖPP

KLÖPP ARKITEKTAR-VERKFRÉDINGAR EHF
NETHYL 2E, PÓSTHÓLF 10050, 130 REYKJAVÍK
SÍMI 577 2277, 699 7747 - klopp@simnet.is

HEITI TEIKN.	BURDARPOL	SNID OG SÉRMYNDIR
MÆLIKVARDI	1:10	DAGS. DES 2007
TEIKNING	B 028	VERK V 06-401
BREYTING		YFIRFARIÐ S.E.