

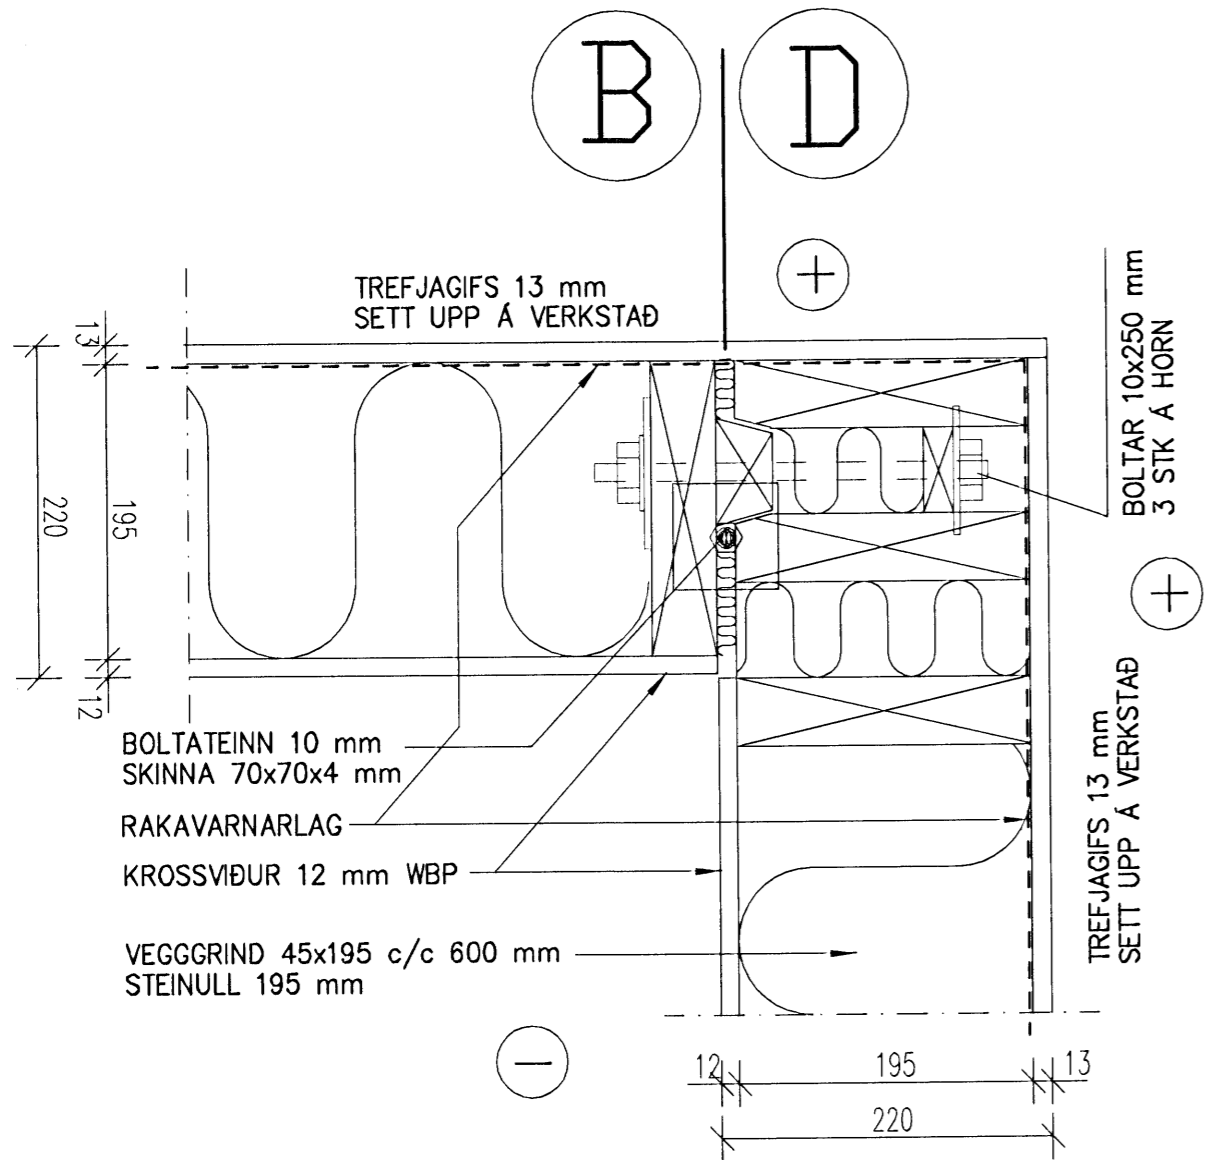


8 7 6 5 4 3 2

INNORN B-D 1:5

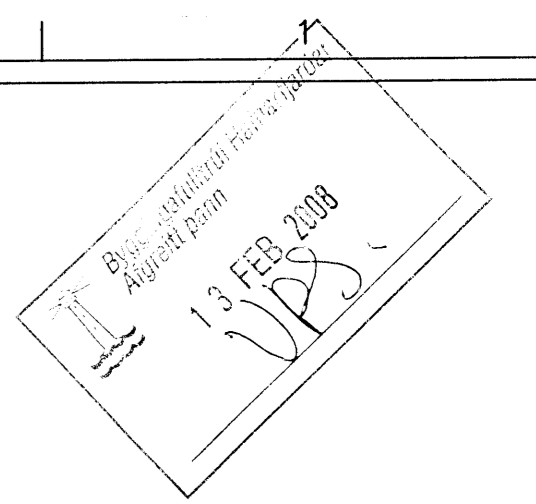

SAMSKEYTI A1-B-C 1:5

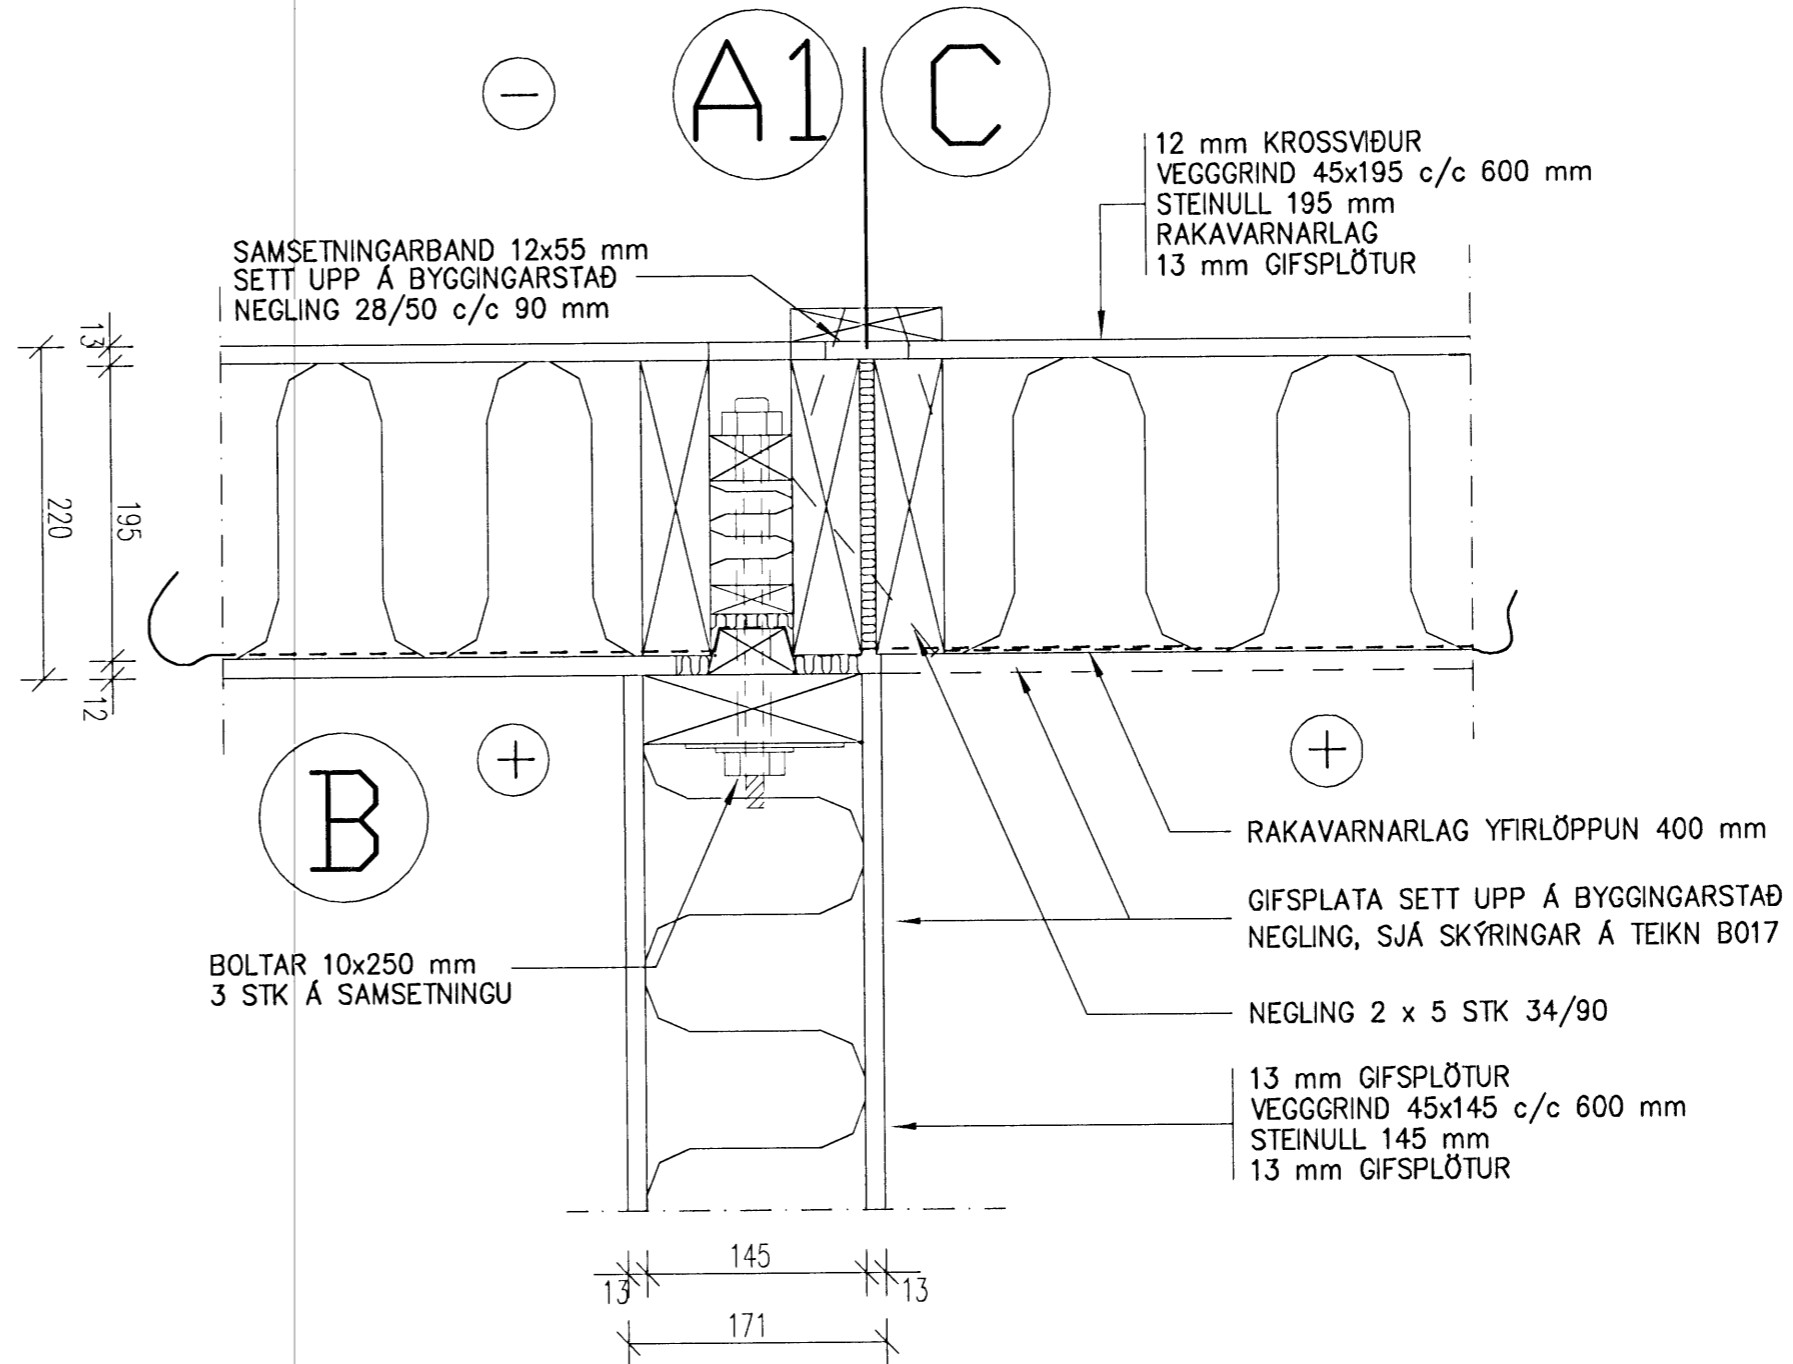

NR. DAGS.	BREYTING
-----------	----------

SKÝRINGAR

13/12'07

SEMUNDUR EIRIKSSON 261249-2949

FJÓLUÁS 12 - 14

220 HAFNARFJÖRDUR

KLÖPP

KLÖPP ARKITEKTAR-VERKFRÆÐINGAR EHF
NETHYL 2E, PÓSTHÓLF 10050, 130 REYKJAVÍK
SÍMI 577 2277, 699 7747 - klopp@simnet.is

HEITI TEIKN.	BURDARÞOL	SAMSETNING VEGGEININGA	
MÆLIKVARDI	1:5	DAGS.	DES 2007
TEIKNING	B 020	VERK	V 06-401
BREYTING		YFIRFARID	S.E.

8 7 6 5 4 3 2 1