



Snið B-B

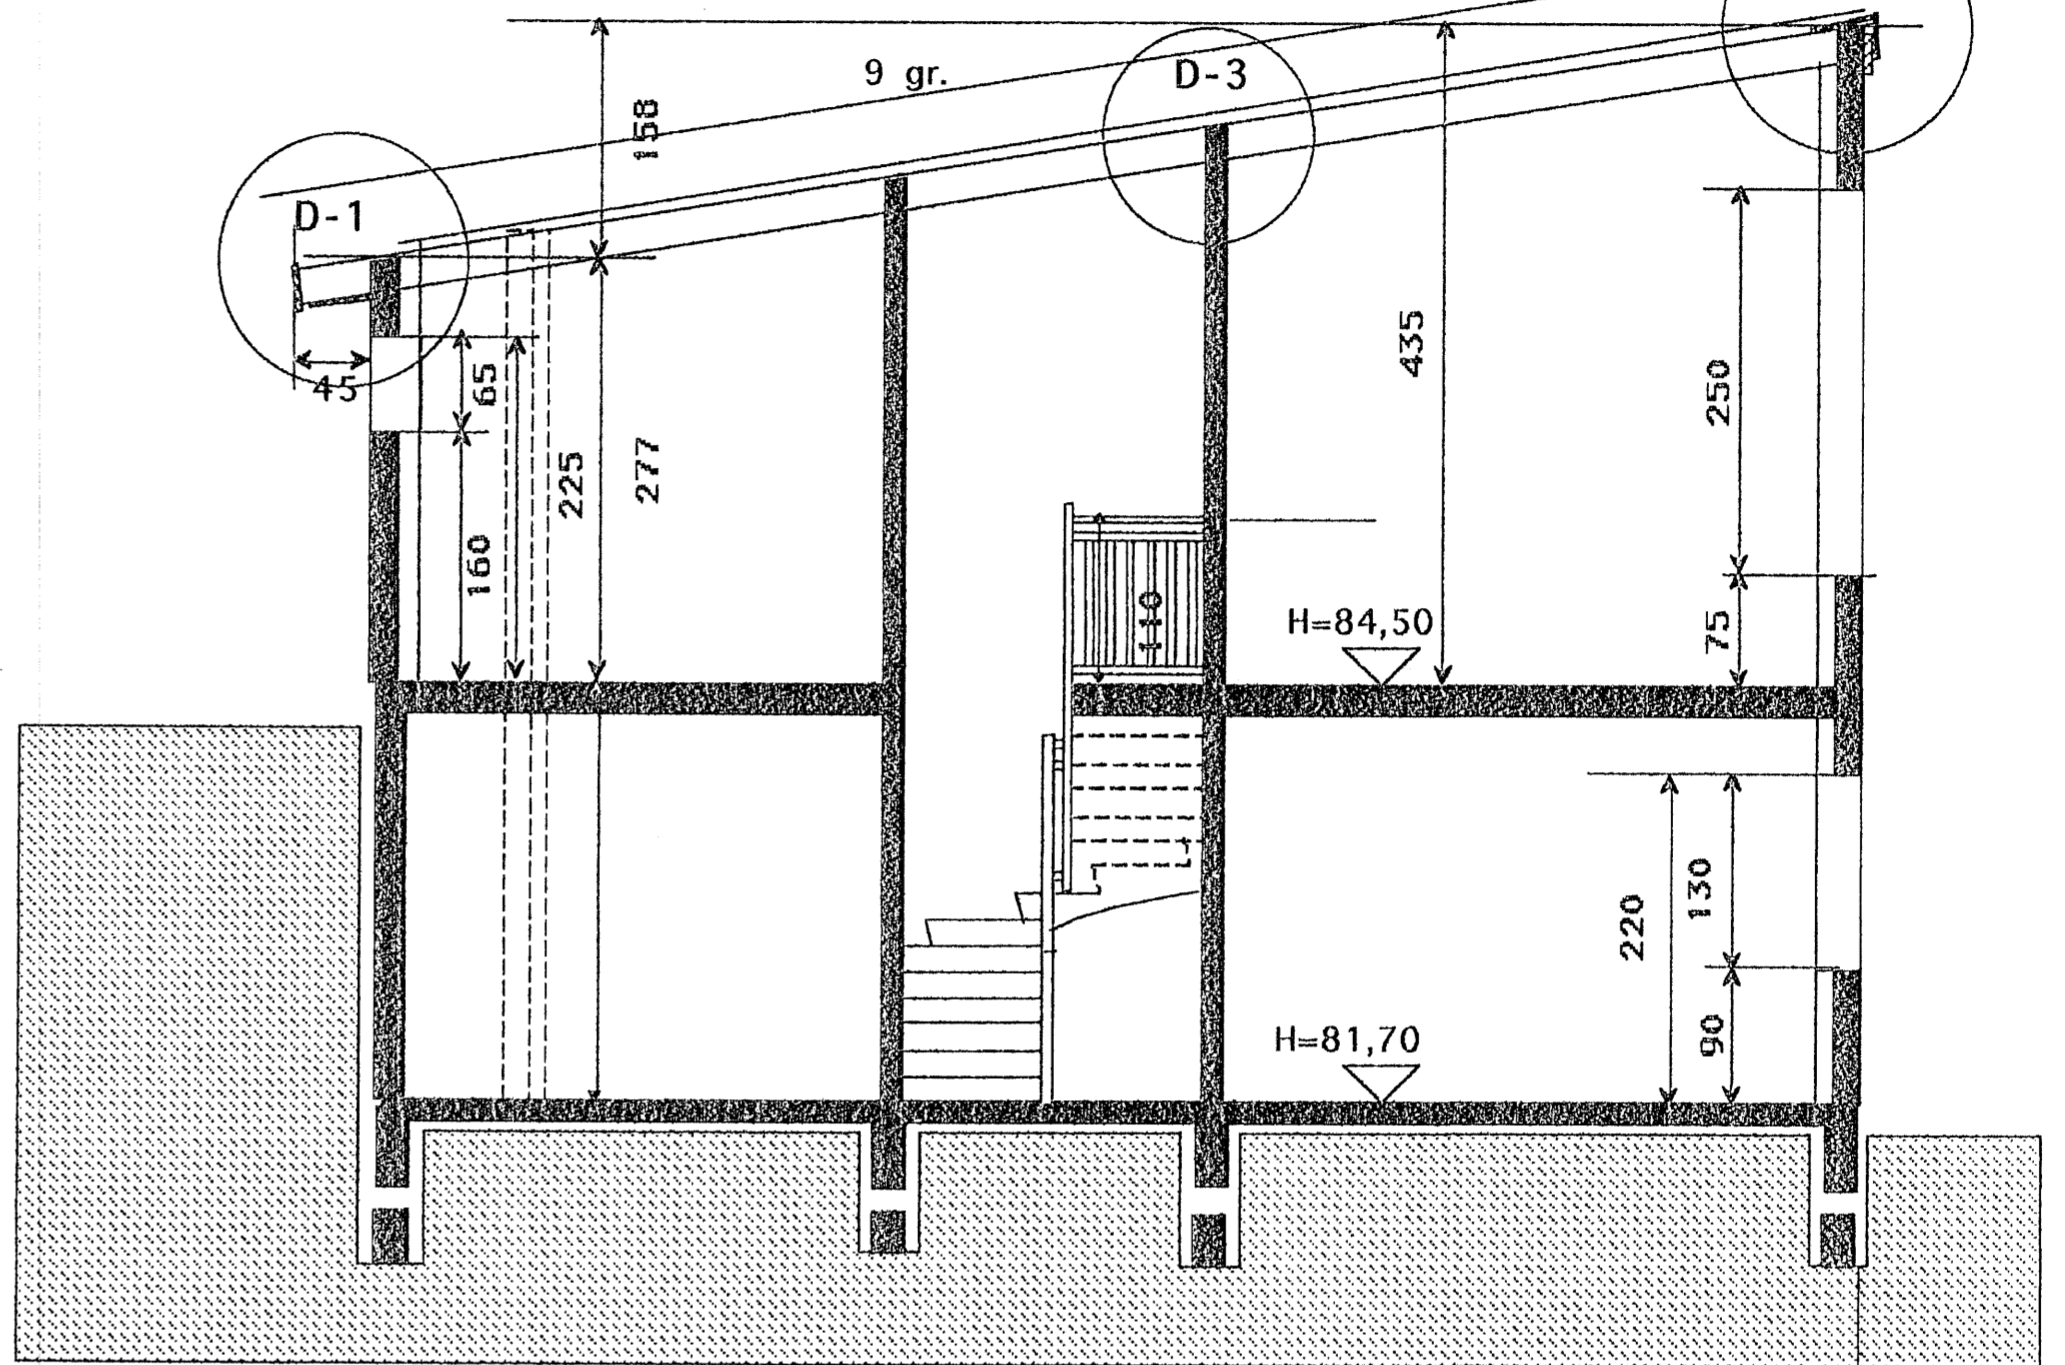


Snið A-A

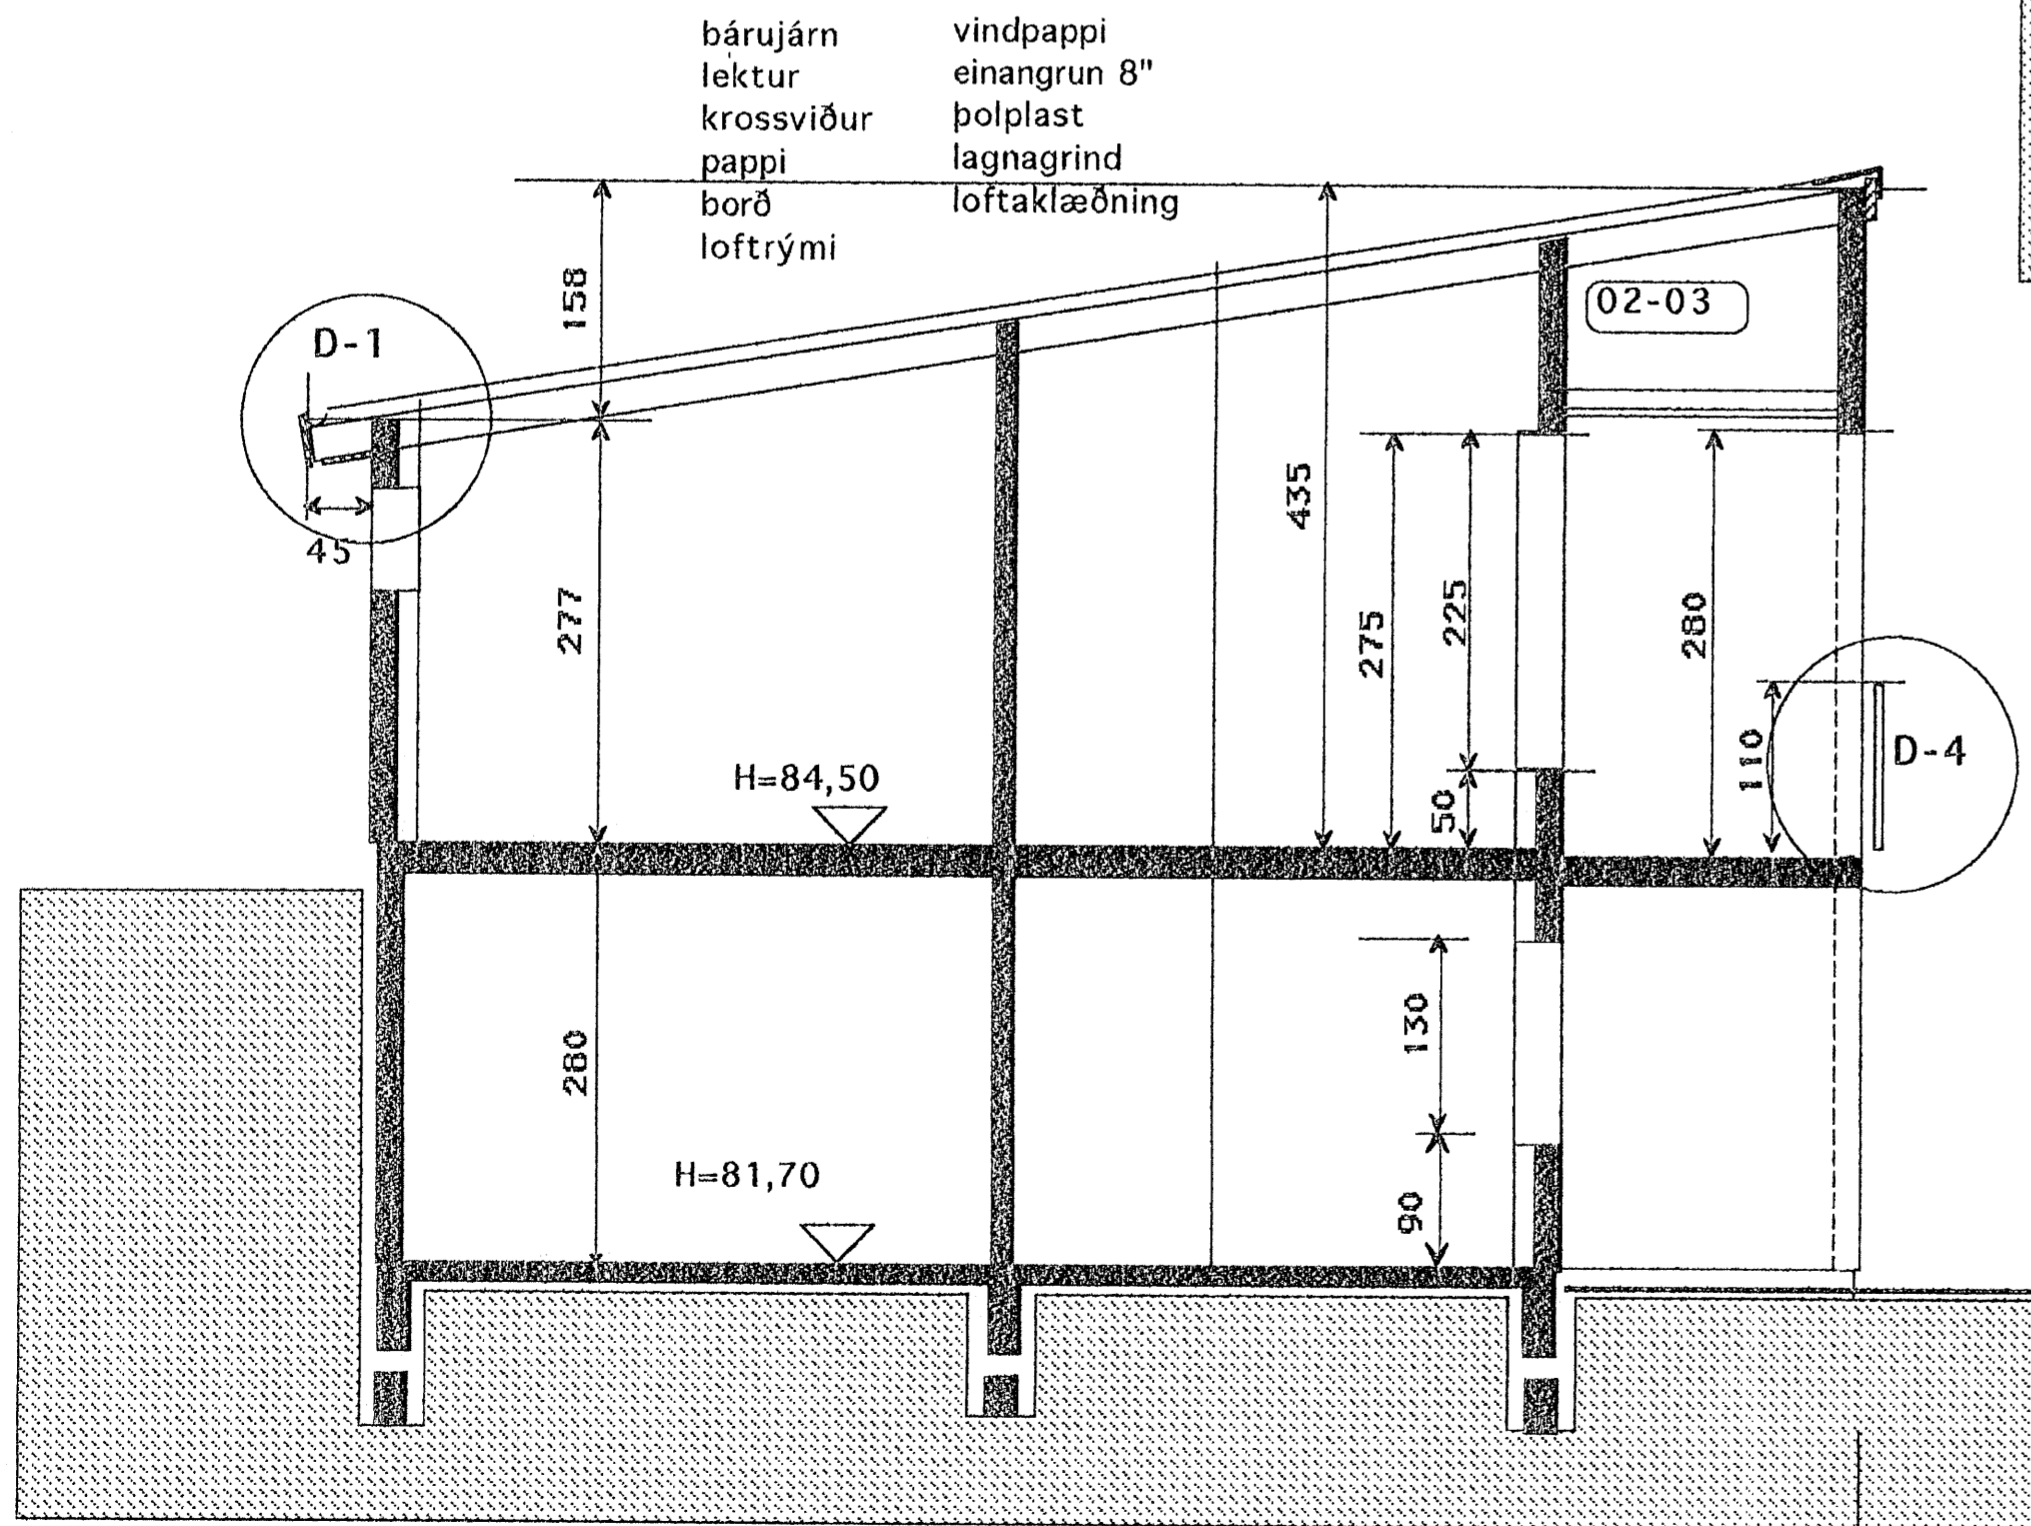

Snið C-C

bárujárn
 lektur
 krossviður
 pappi
 borð
 loftrými

vindpappi
 einangrun 8"
 þolplast
 lagnagrind
 loftklæðning

 KVARDI	TEIKNISTOFAN	Verkefni
		HLÍÐARÁS 19-21
		HAFNARFJÖRÐUR
		Heiti
		SNID
kvarði	1:50	verk.nr
dags.	JÚN.. 07"	dags br.
hönnun	G.G.	teikn nr
teikn	G.G.	V-5

Hringbraut 17 220 Hafnarfjörður.
 Gísli G. Gunnarsson kt. 020649-2409
 S. 555 2020 FAX 555 2021
 N.F. kvardi@vortex.is

Gísli Gunnarsson