




Byggingaáttirtrúi Hafnarfjarðar
 Afgreitt þann
 31 JAN 2008
 VPS

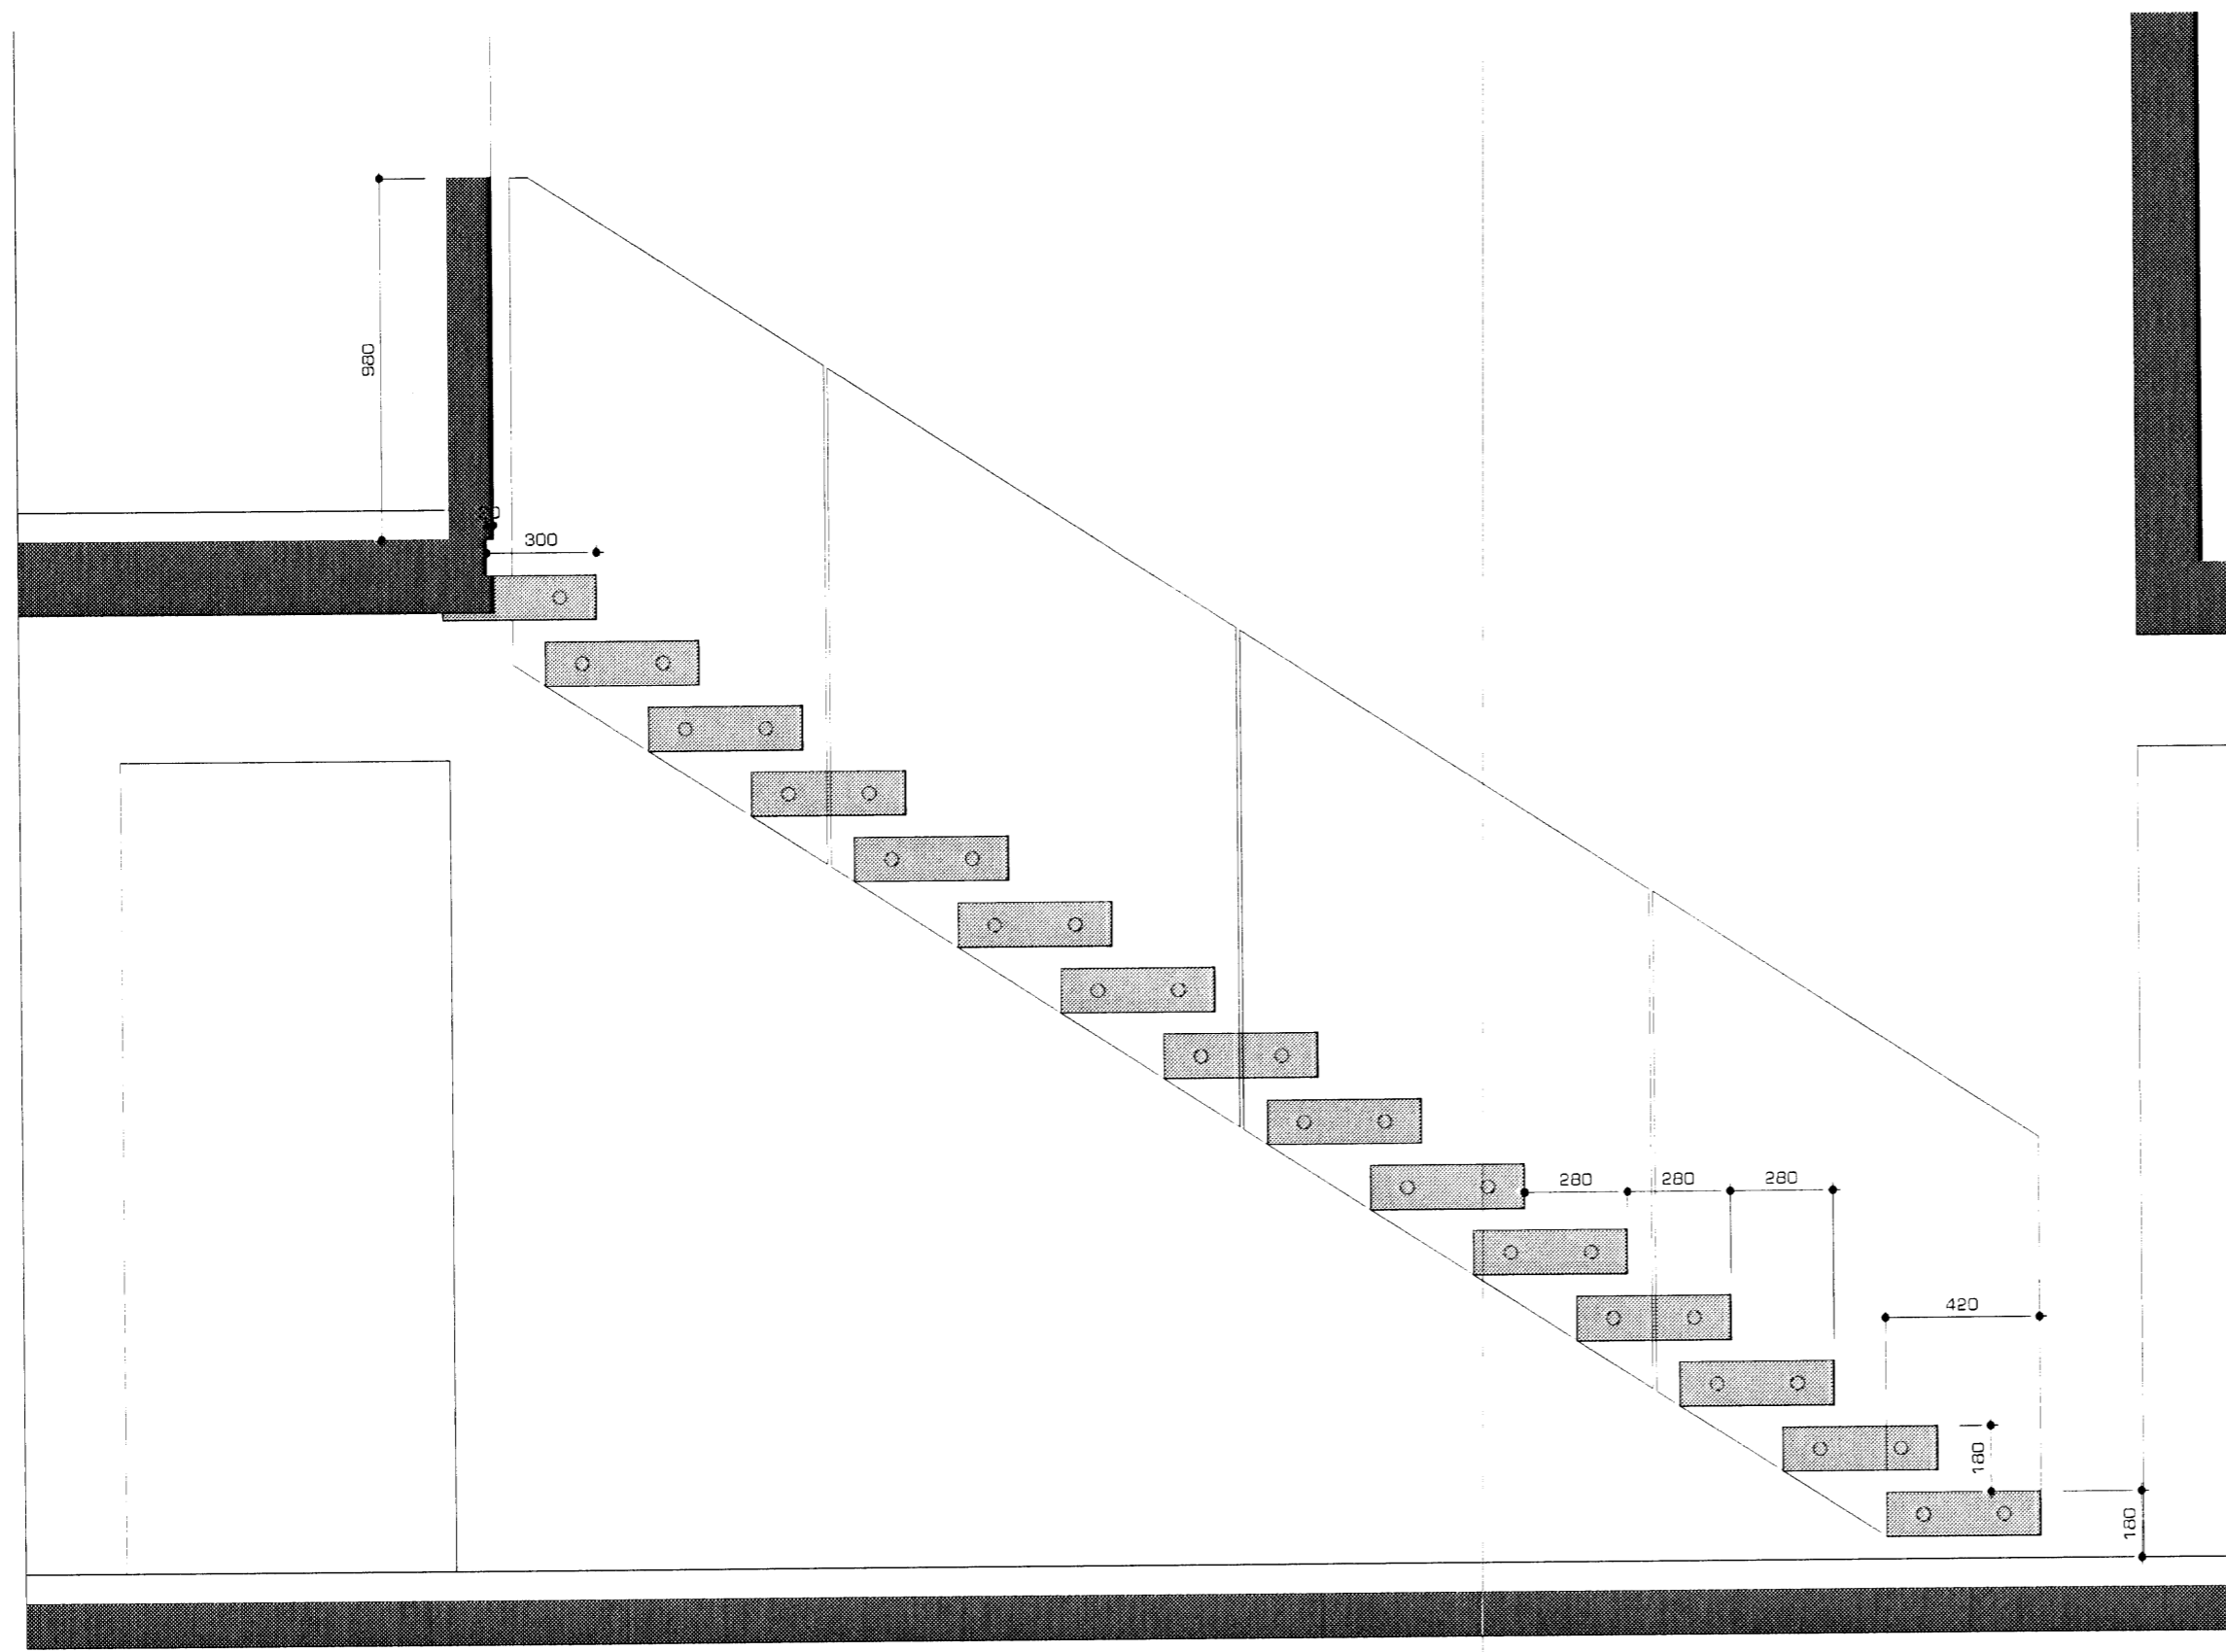

skurður
 1:20

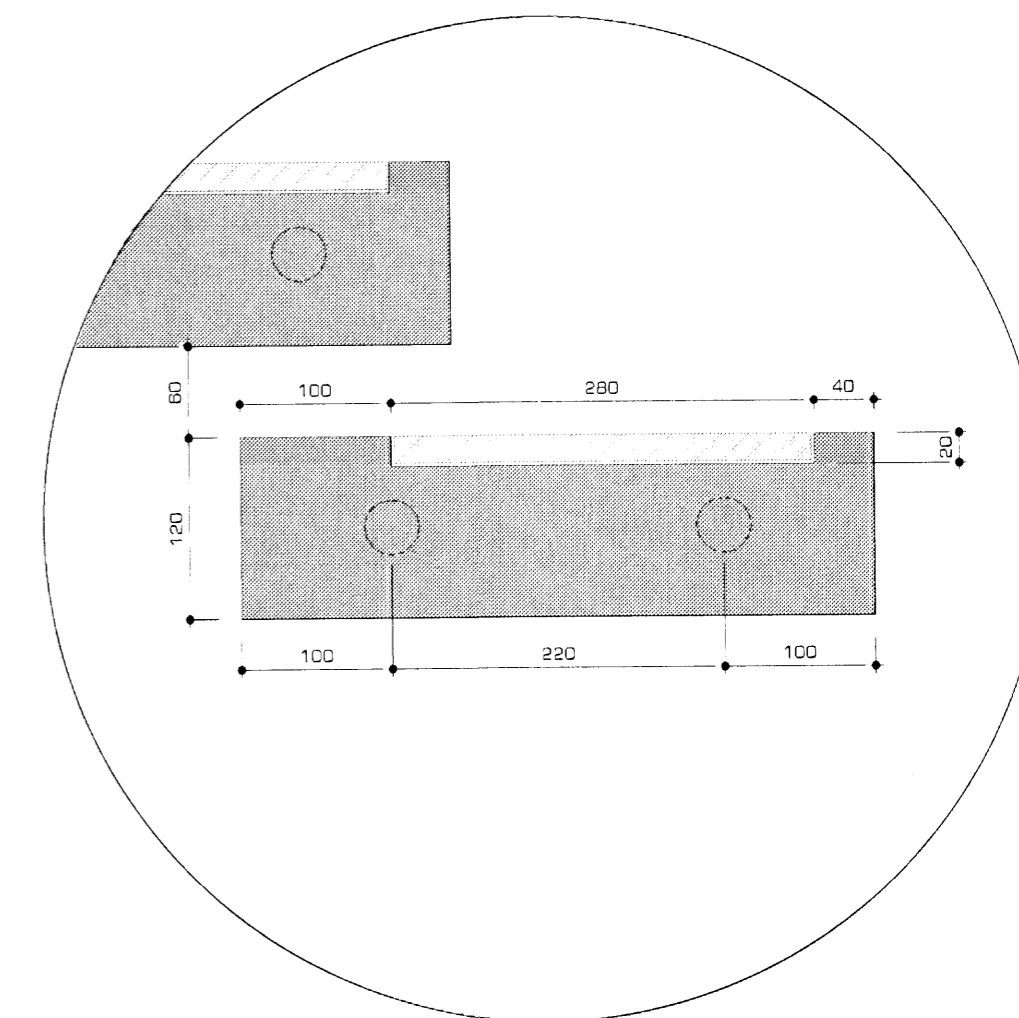

deili af þrep
 1:5

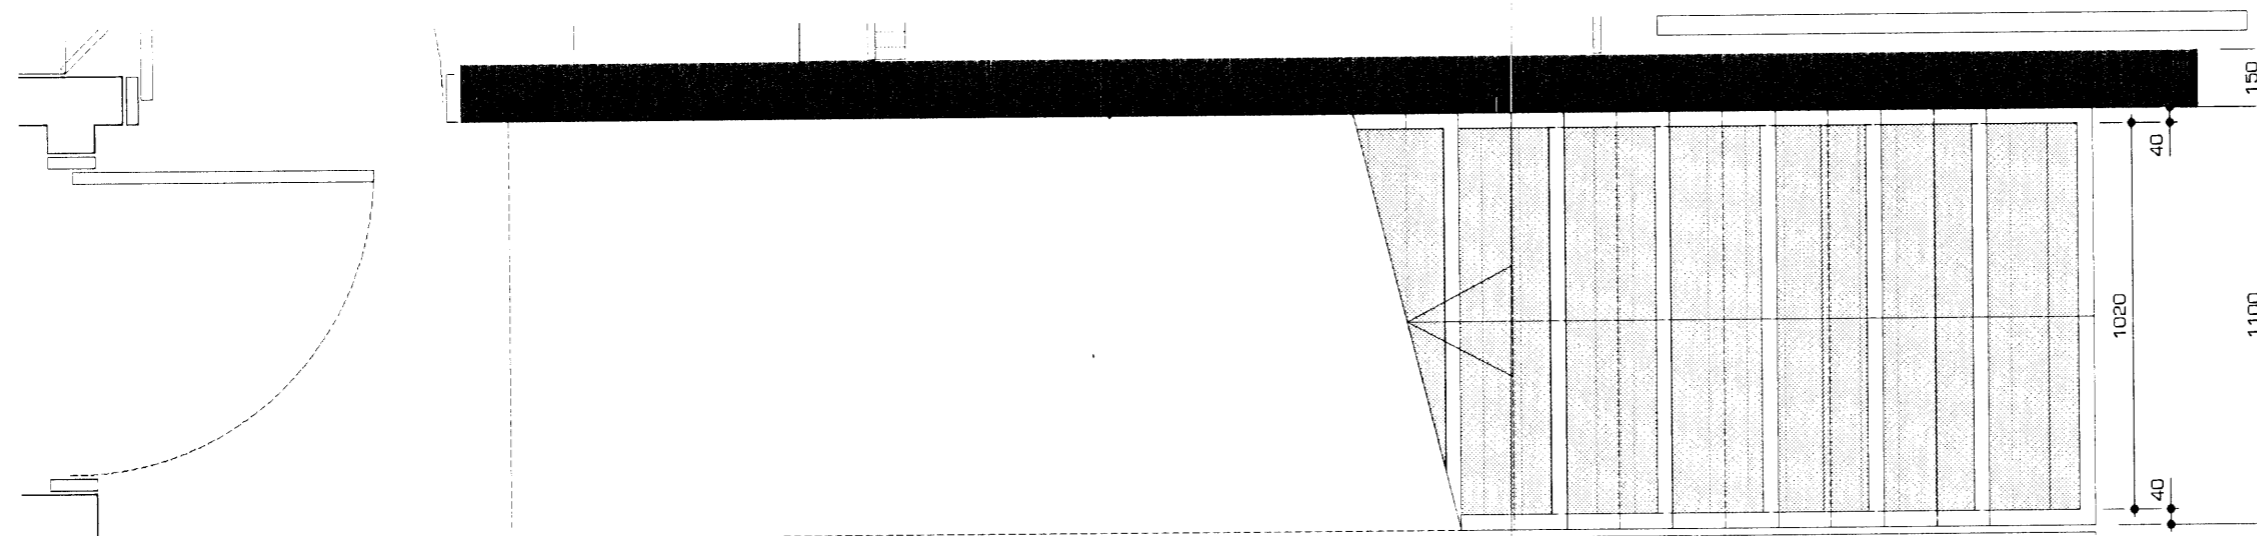

grunnmynd jarðhæð / stiga
 1:20

Kristín Þ. Gunnarsdóttir
 Kristín Brynja Gunnarsdóttir
 kt. 040764 5889
 arkitekt fól
 k@einrum.com
 steffen iverzen
 arkitekt fól maa
 s@einrum.com

einrúm arkitektar
 kt.: 471201 2860
 gloðheimum 20 | 104 Reykjavík
 sími 553 8989 | fax 568 8989



Skógarás "L" Hafnarfjörður
teikning 0648 305

efni
 dags.
 breytt
 mkv

stigi inni
 16 01 2008

1:20

Skjal útskrift af teikningu er gildislaus nema hún sé stafræn.