



sniðmynd útitröppu A
1:20

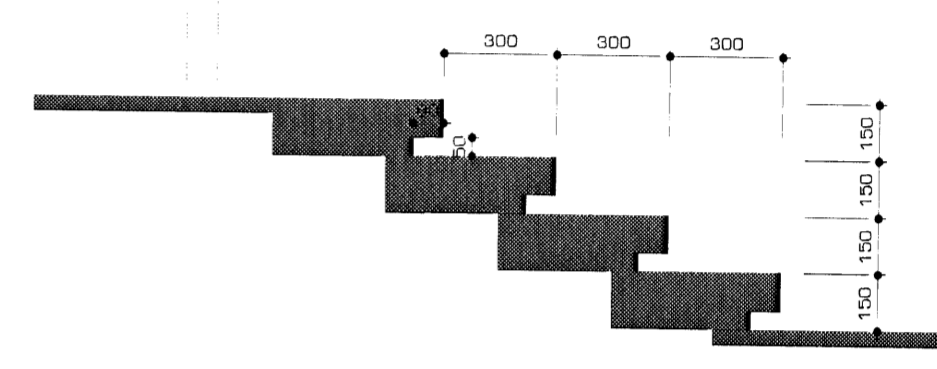

sniðmynd útitröppu B
1:20

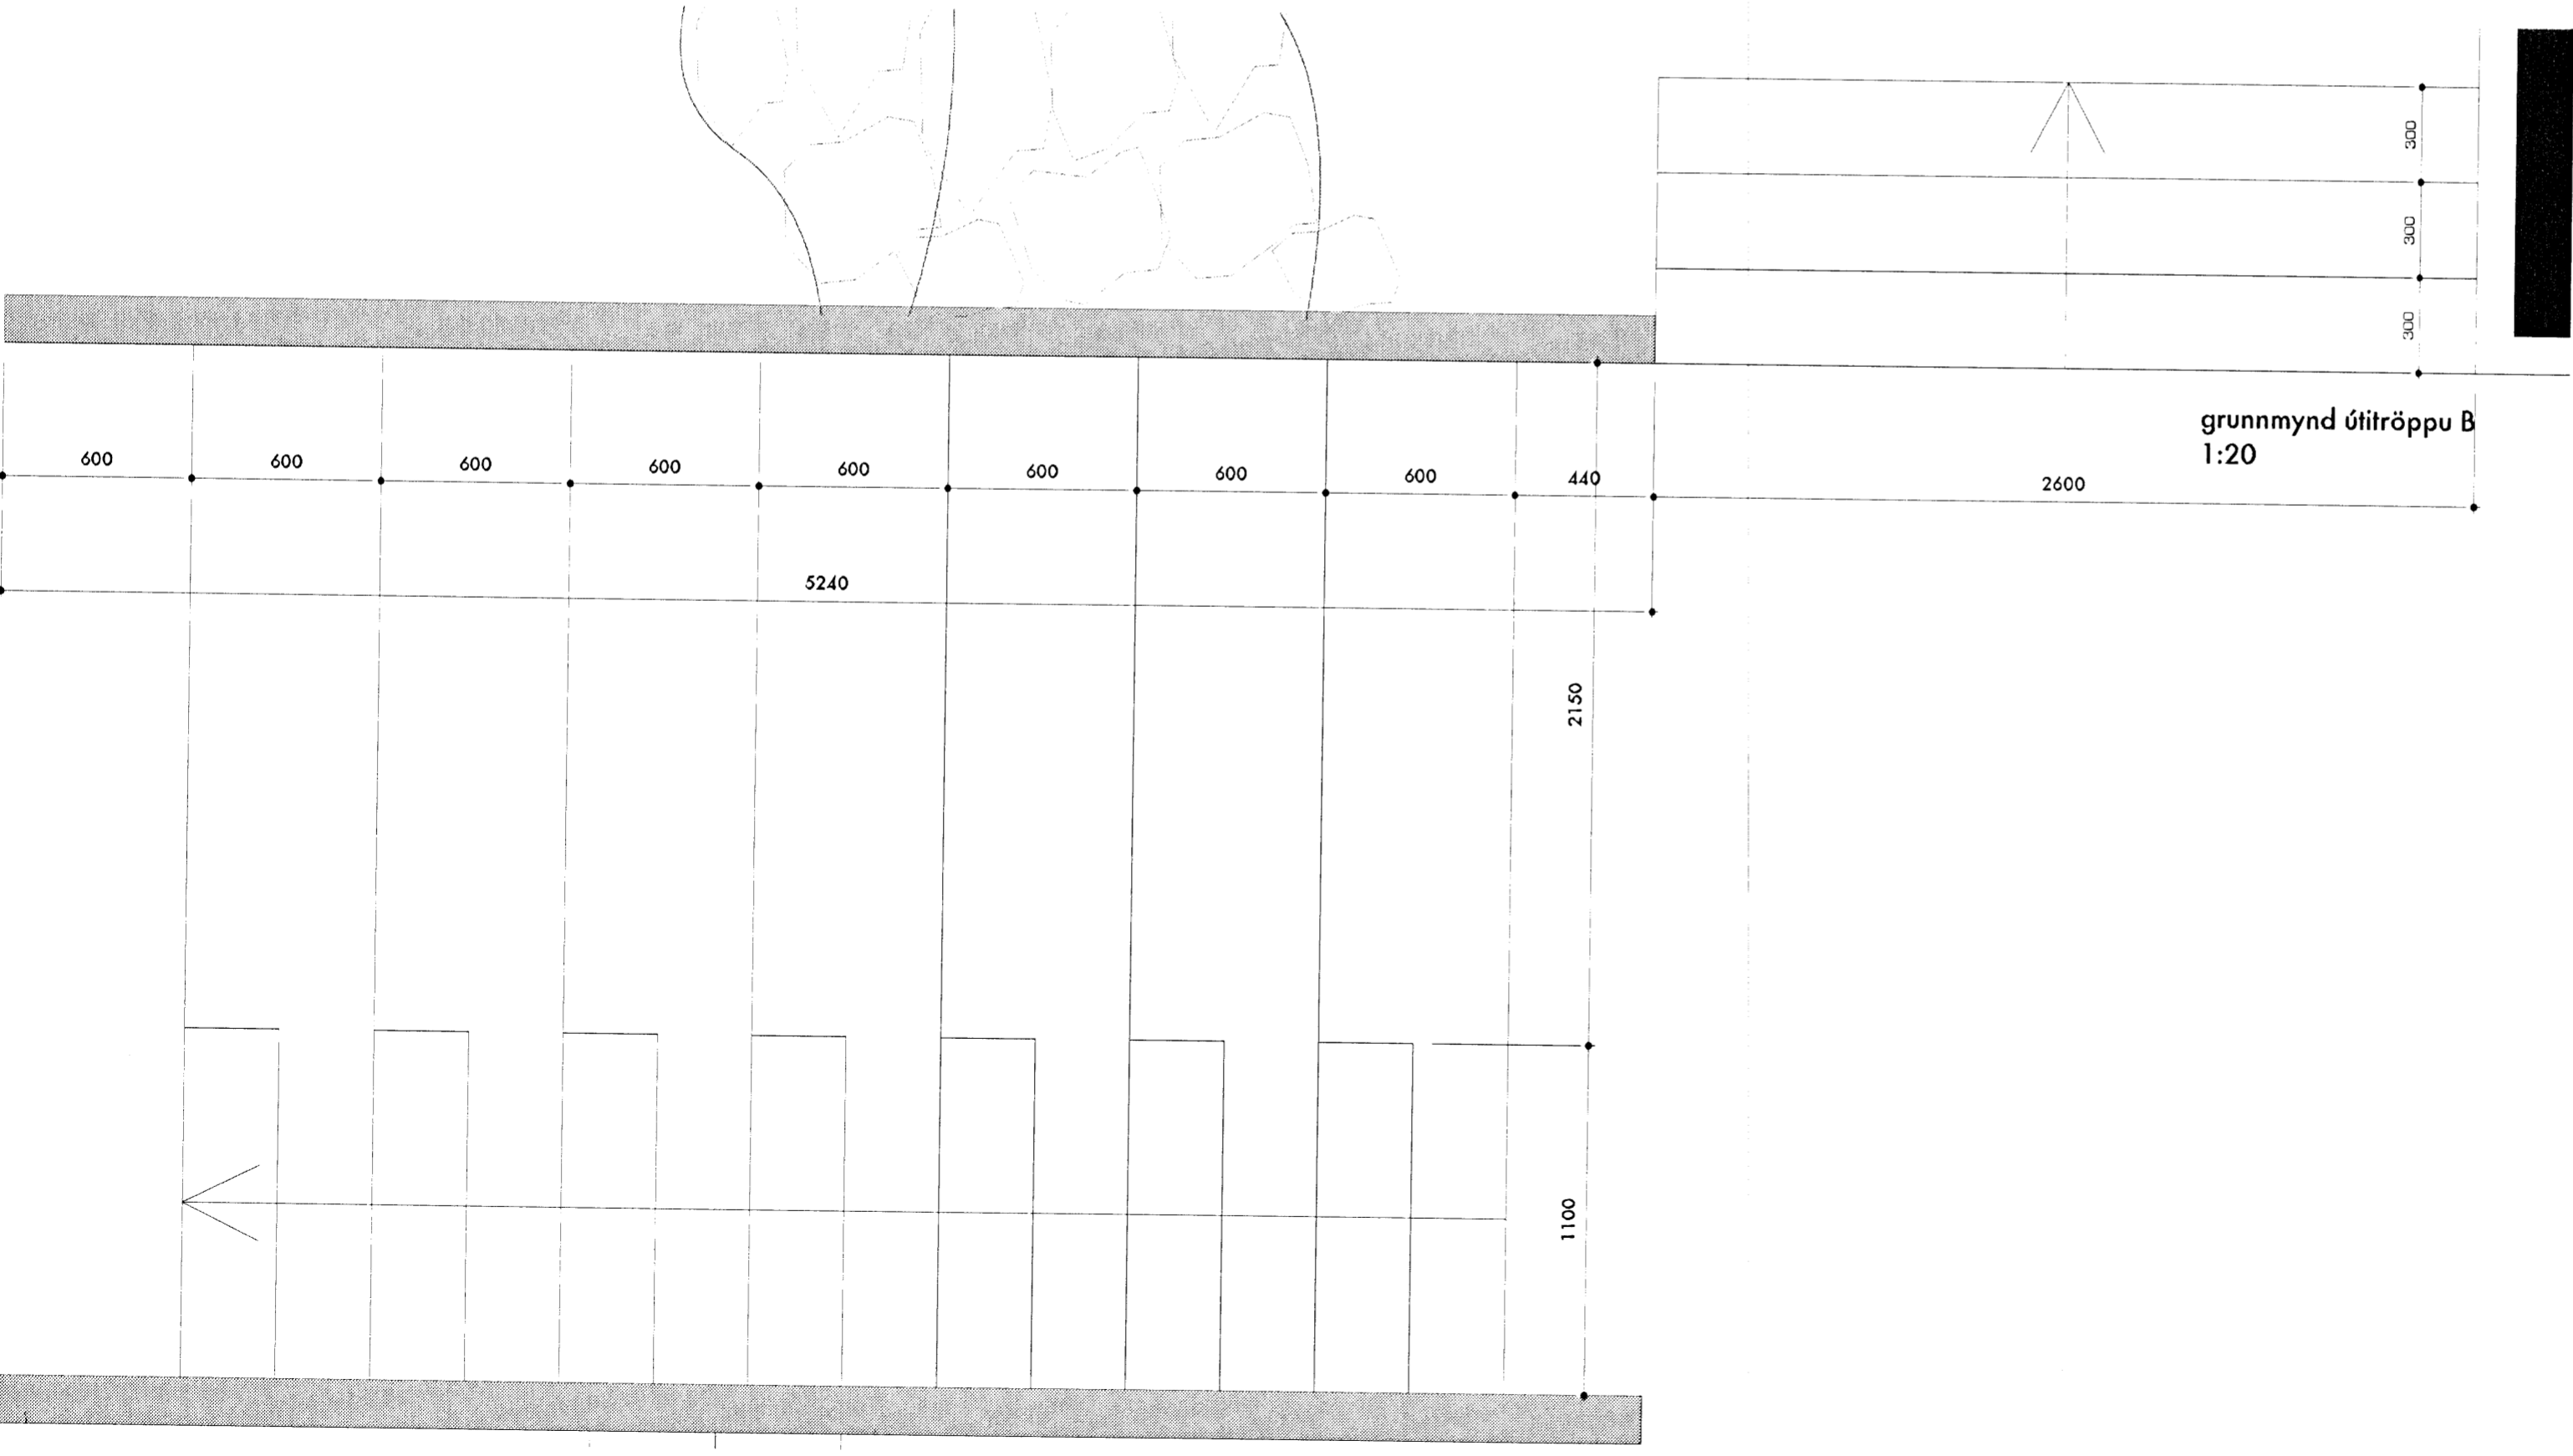

grunnmynd útitröppu A
1:20

Byggingeigningunni Hálfarijarðar
Afgreitt þann
31 JAN 2008
VPS

Kristín B. Gunnarsdóttir
kristin brynja gunnarsdottir
kt.: 040766 5889
arkitekt faí
k@einrum.com
steflan iwersen
arkitekt faí maa
s@einrum.com

einrúm arkitektar
kt.: 471201 2860
gladhheimum 20 | 104 reykjavík
sími 553 8989 | fax 568 8989

einrúm

Skógarás "L", Hafnarfjörður
teikning 0648 306

efni
dags.
breytt
mkv

Útitröppur
16.01.2008

1:20

öðrum höfundum er skilgreint í gildandi
reglugerð um höfundaréttir