
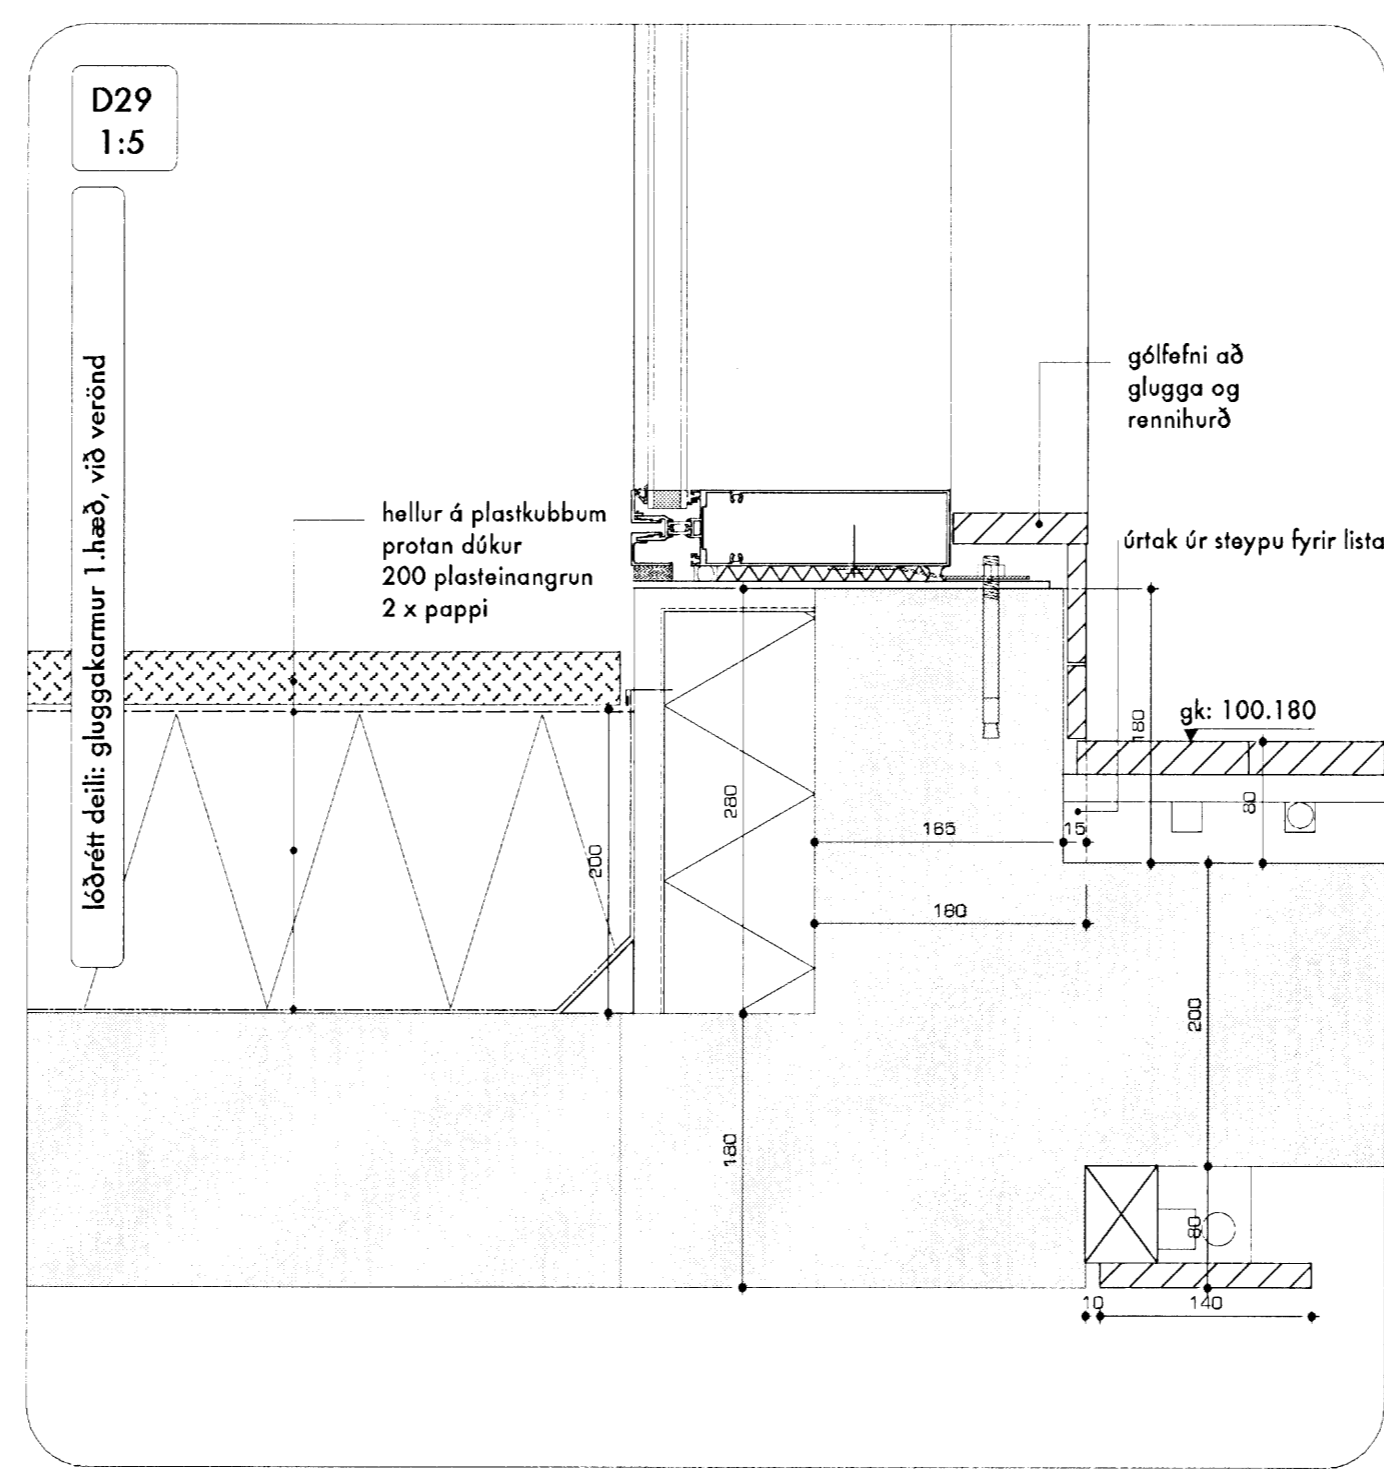


16.01.2008  
1 JAN 2008  
VPS

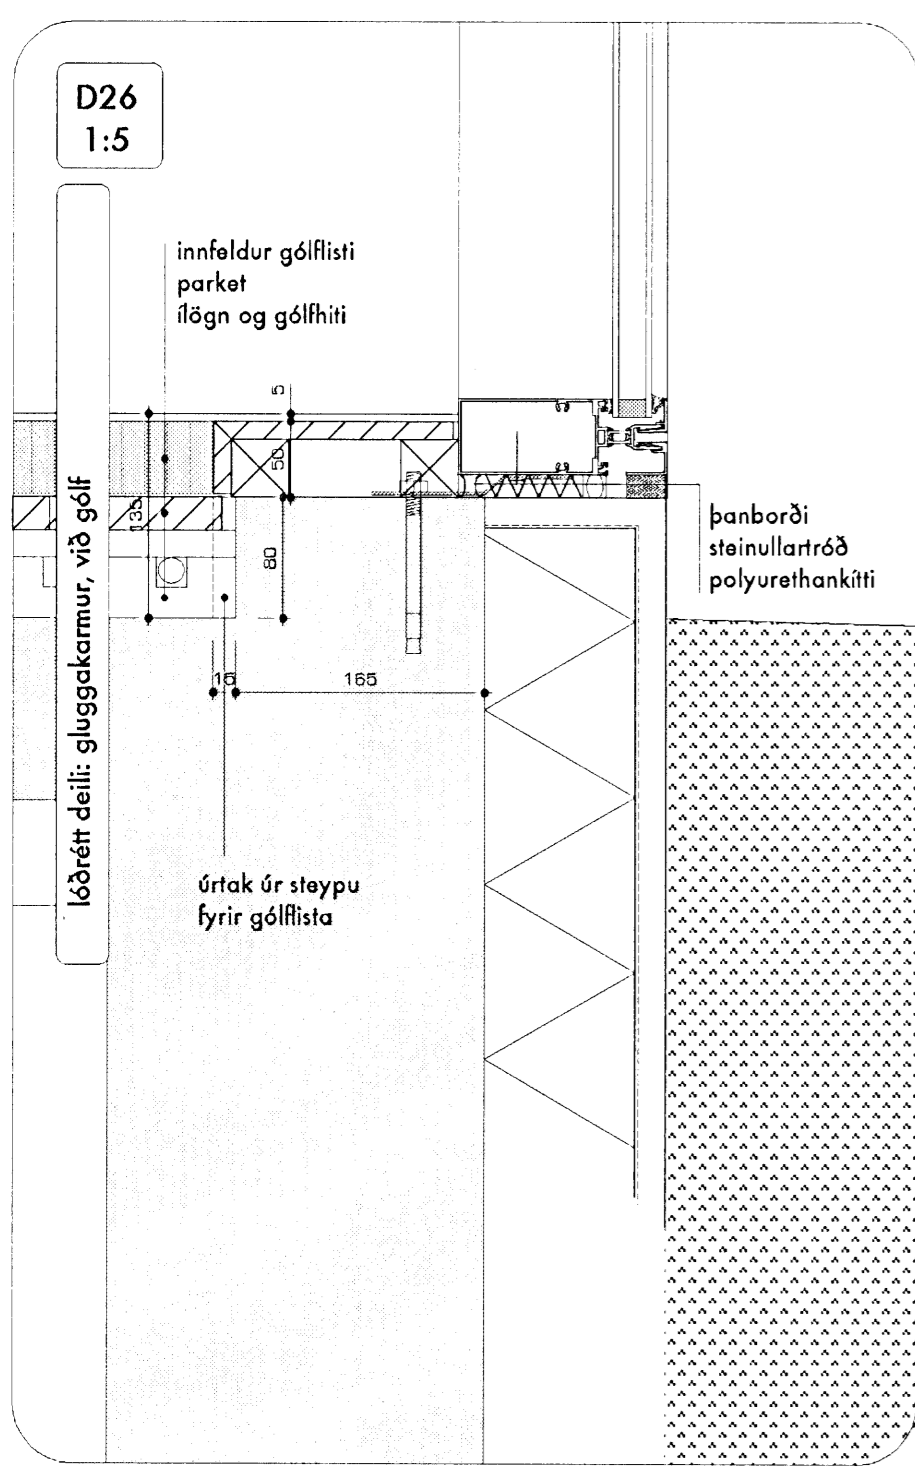

*Kristín B. Gunnarsdóttir*  
kristin brynja gunnarsdottir  
kt.: 040766 5889  
arkitekt faf  
k@einrum.com

steffan ivarsen  
arkitekt faf ma  
s@einrum.com

einrum arkitektar  
kt.: 471201 2860  
glaðheimum 20 | 104 reykjavík  
sími 553 8989 | fax 568 8989

**einrum**

**Skógarás "L", Hafnafiörður**  
**teikning 0648 403**

efni dags. breytt mkv

Lóðrétt deili  
16.01.2008

1:5

öðr. líningar teikningar áglita úr vörðingunni.