



RÚMMYND NEYSLUVATNSLAGNA 1:50


Byggingafulltrúi Hafnarfjarðar
Afgreitt þann
30 JAN 2008
VFS

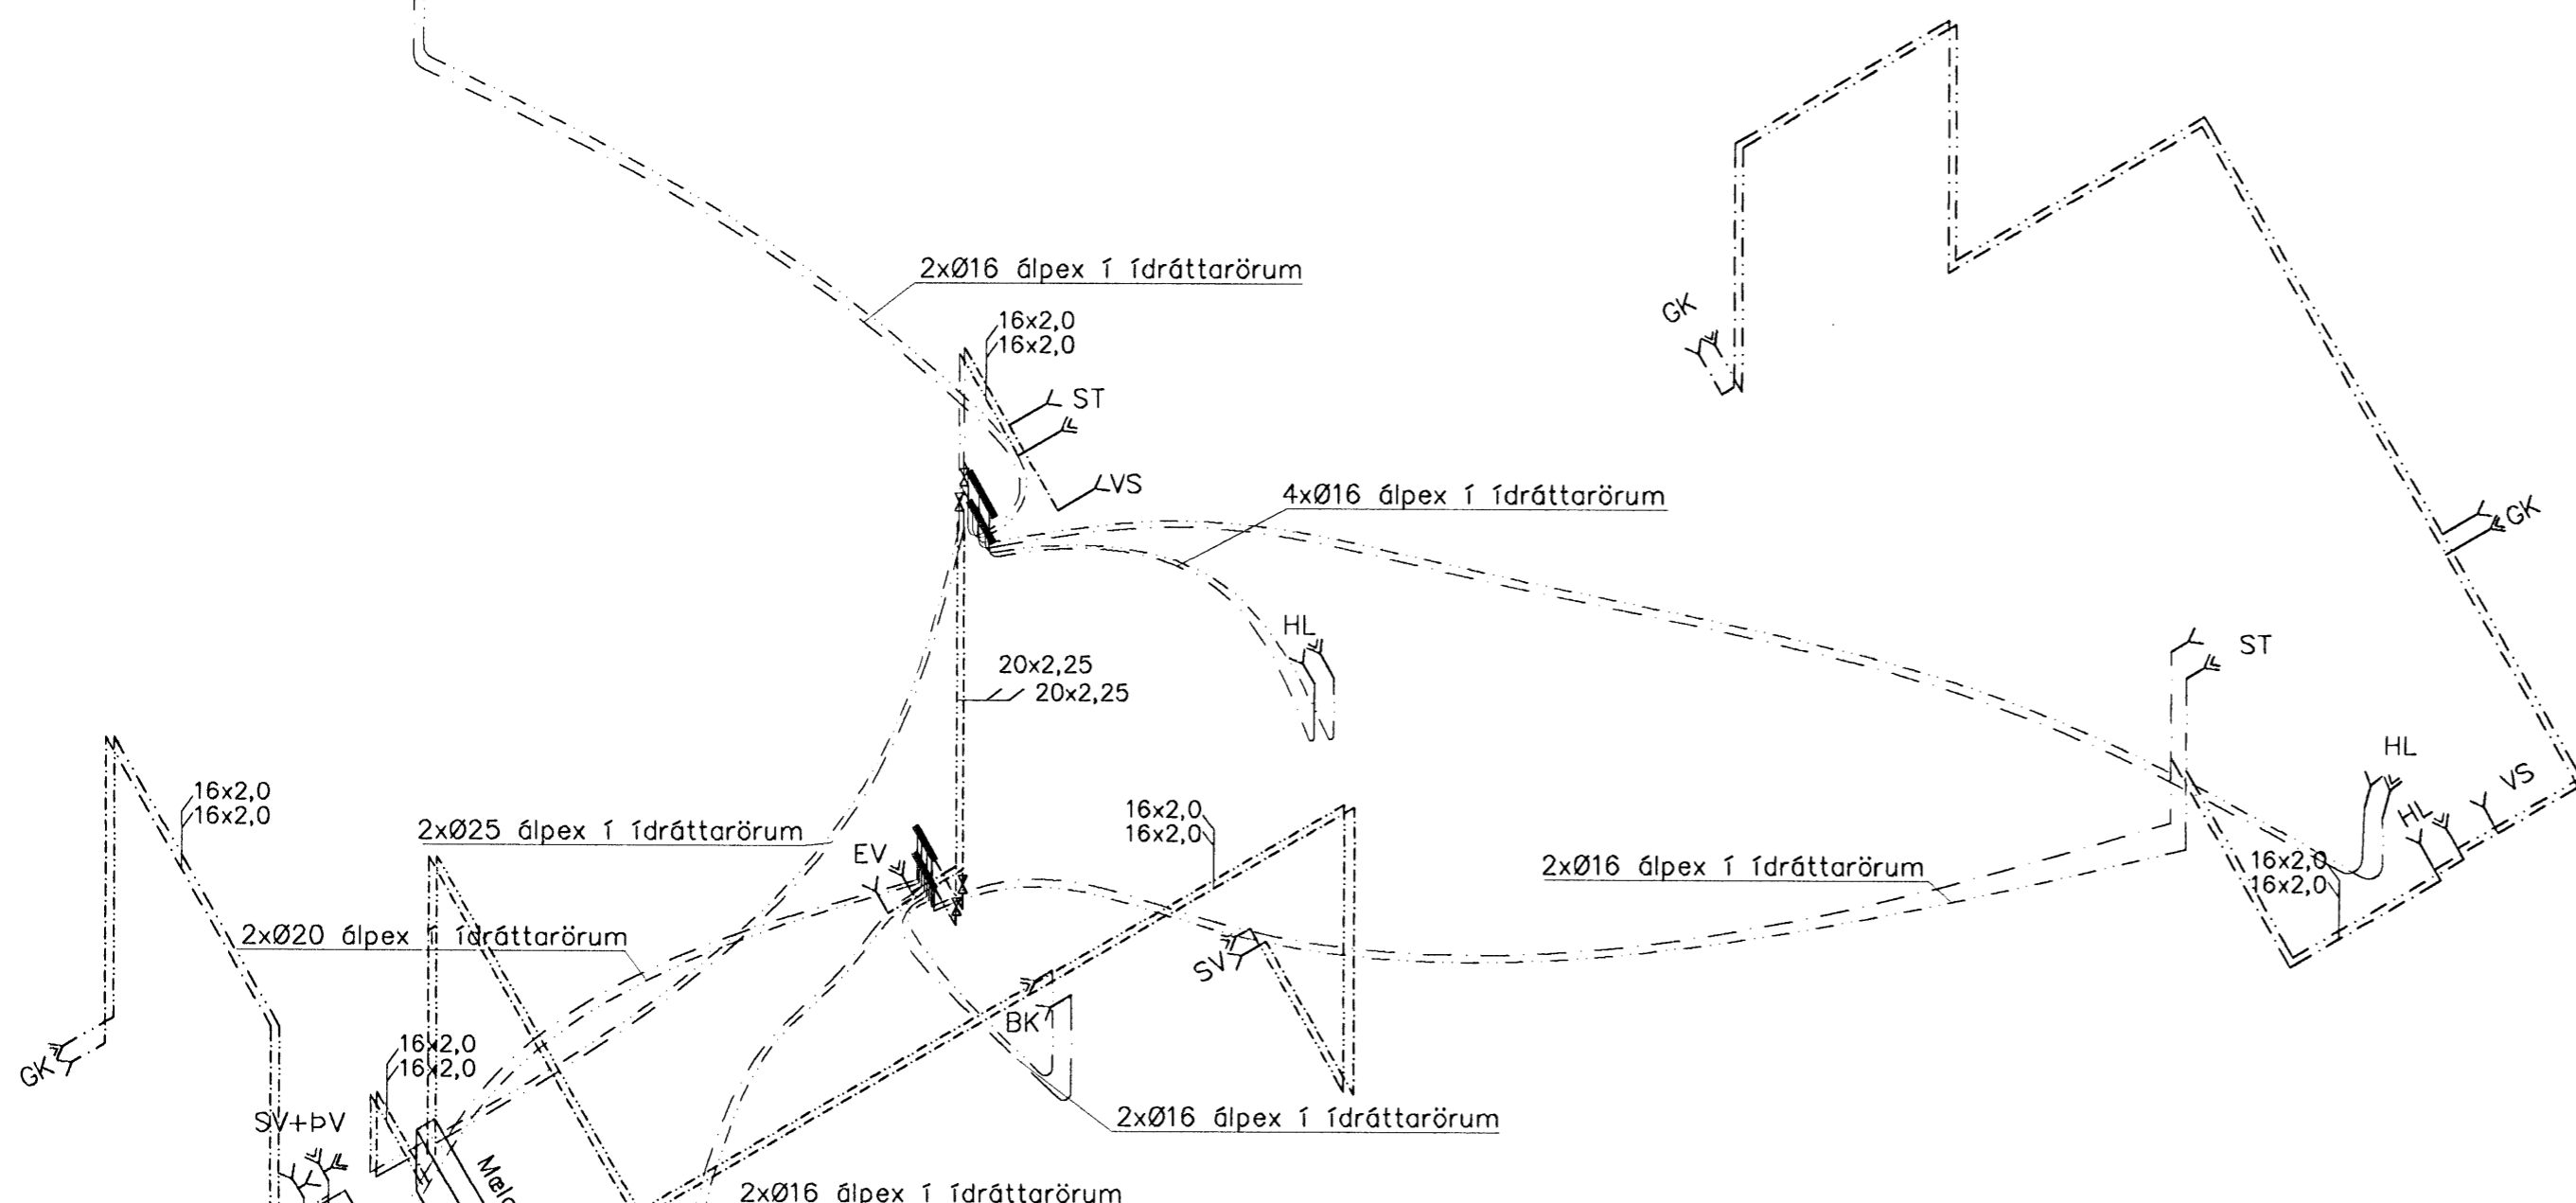

RÚMMYND HITALAGNA 1:50

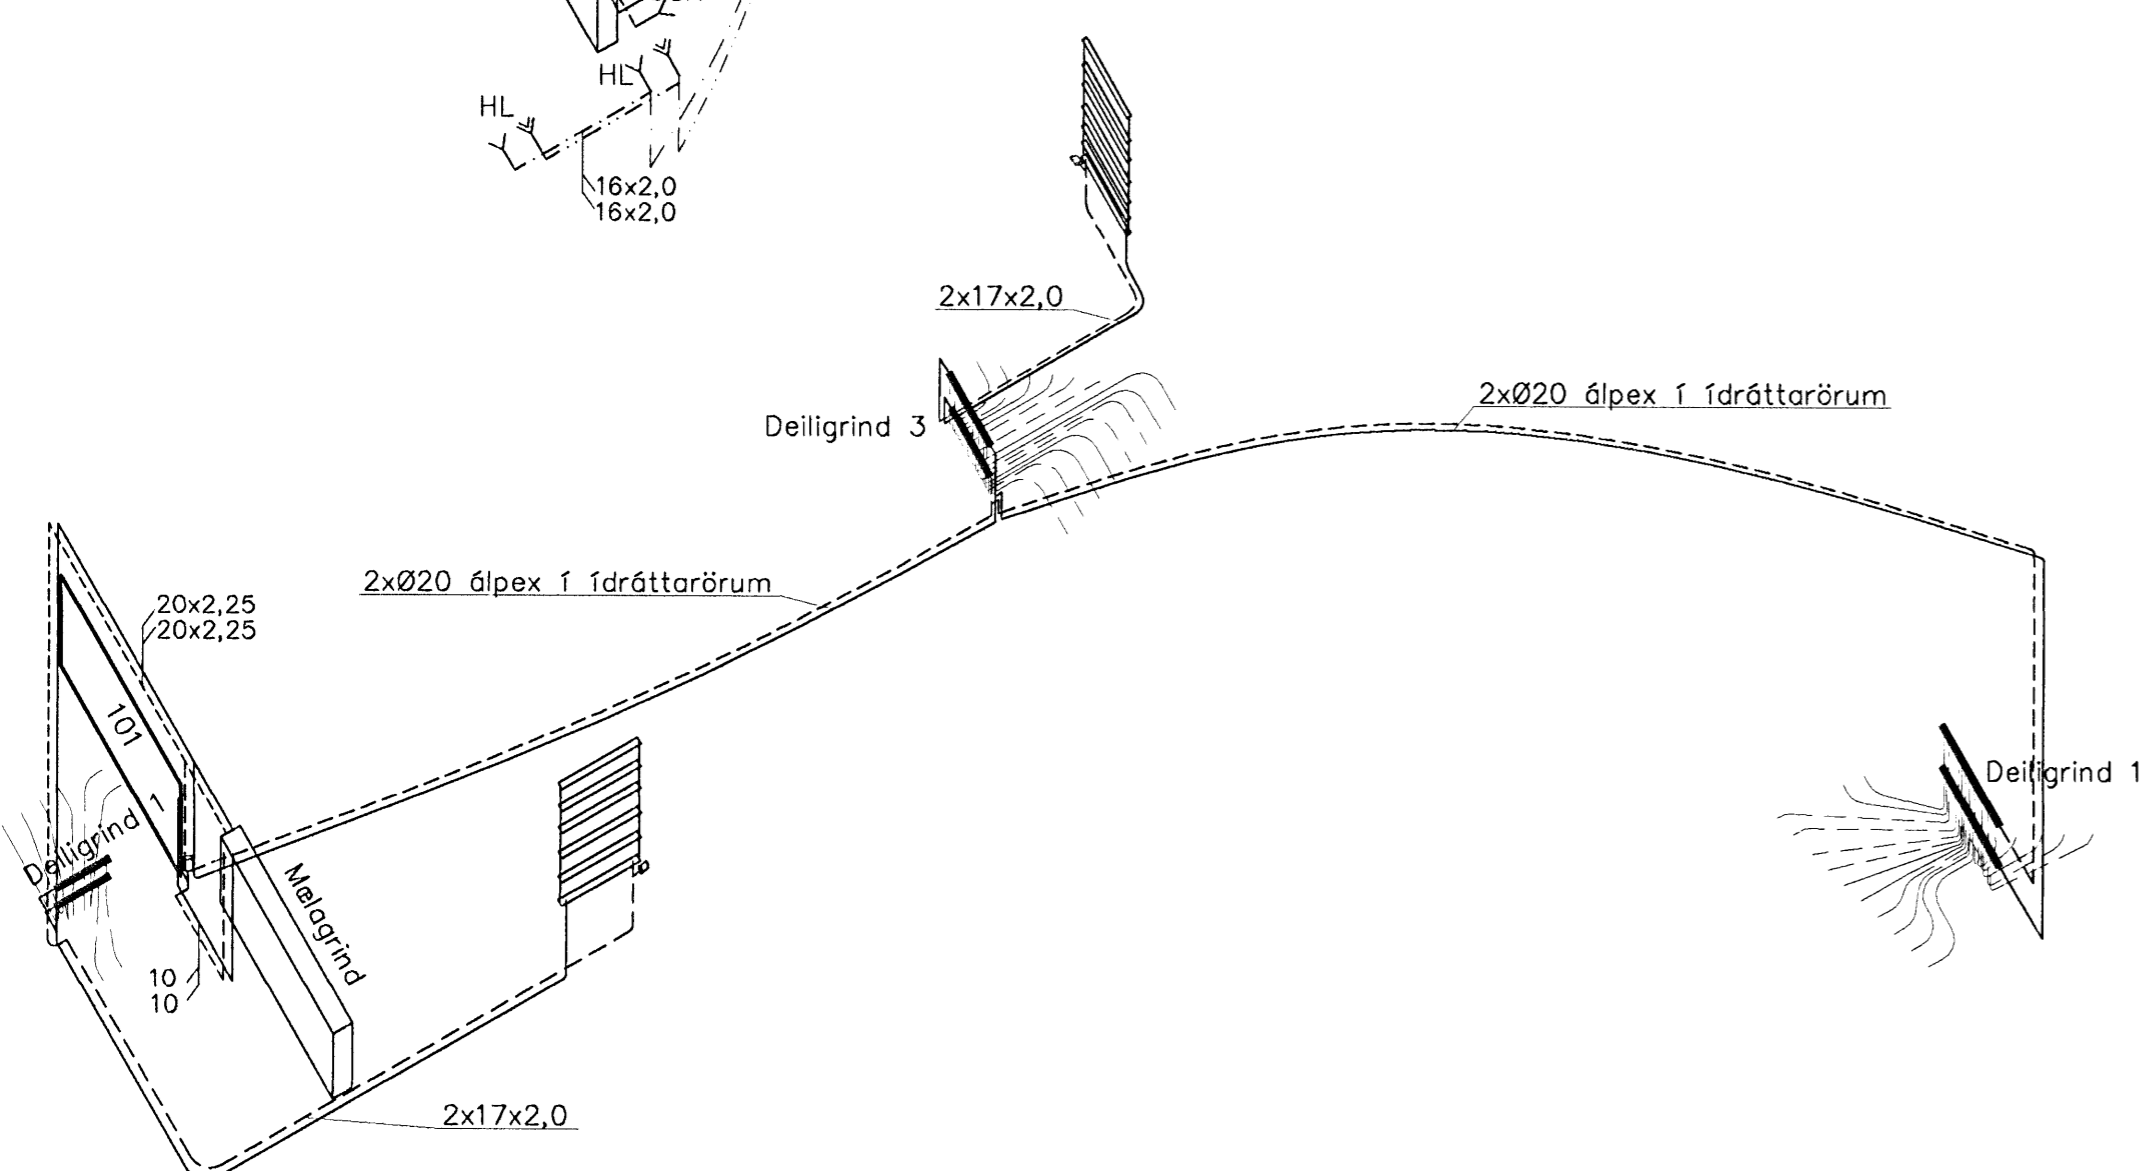

FRÁRENNSLISSTAMMAR 1:50

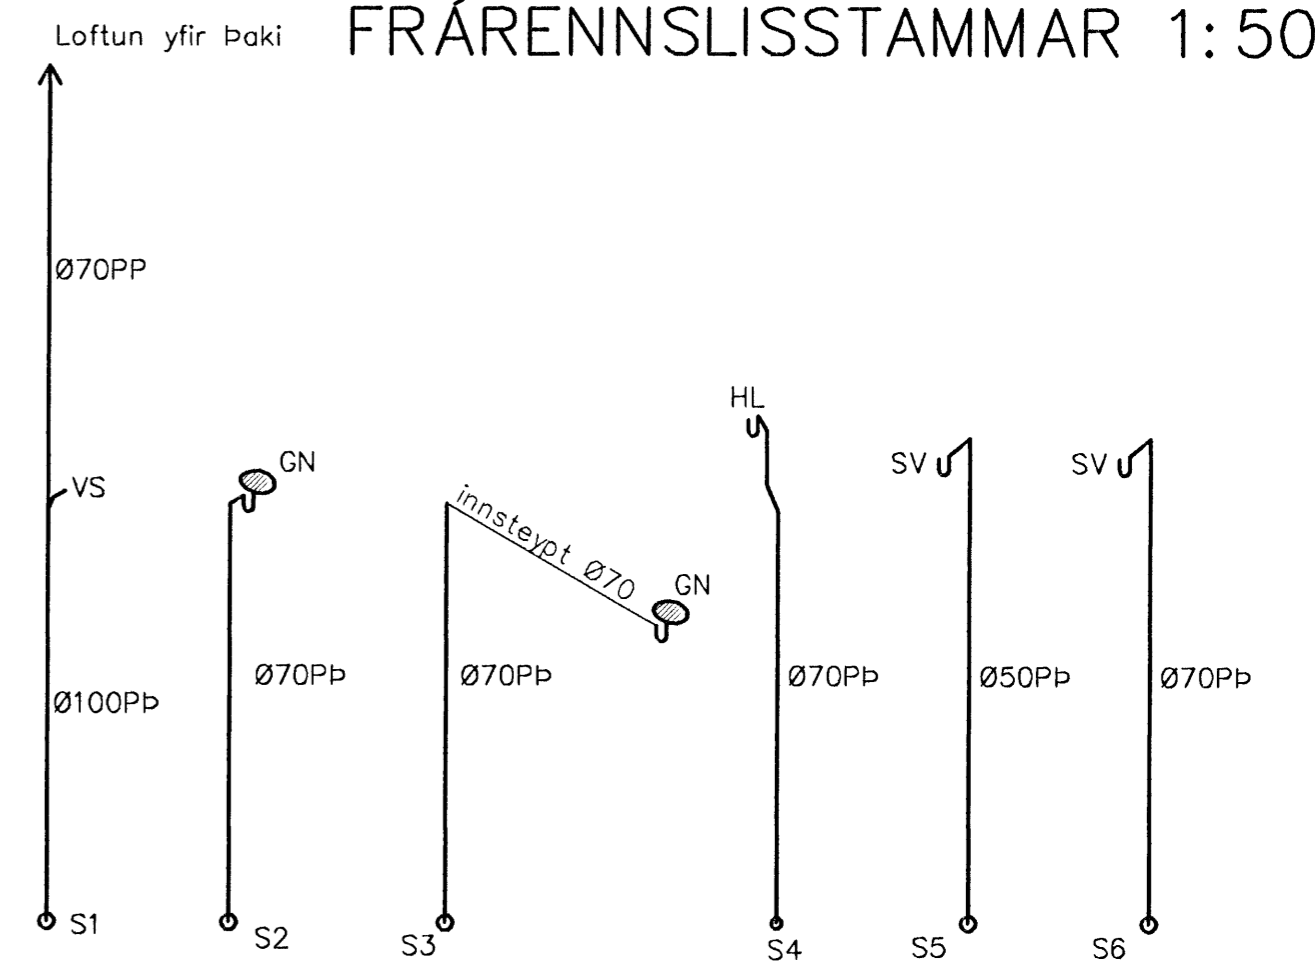

Breytingar			SKÓGARÁS K, HAFNARFJ.	
Nr.	Dags.	Nafn		
			Verkfræðistofa Þráinn & Benedikt Laugavegi 178, 105 Rvk. Sími: 553 1770, 568 7775, Fax: 568-7701 Netfang: verkfraedistofa@verkfraedistofa.is	
			H ÞK T HS S M 1:50 Nr. P203	
			Dags. nóv. '07 080149-3609 090639-4939	
			Rúmmyndir	

VFS