



15/7 2008


2. hæð

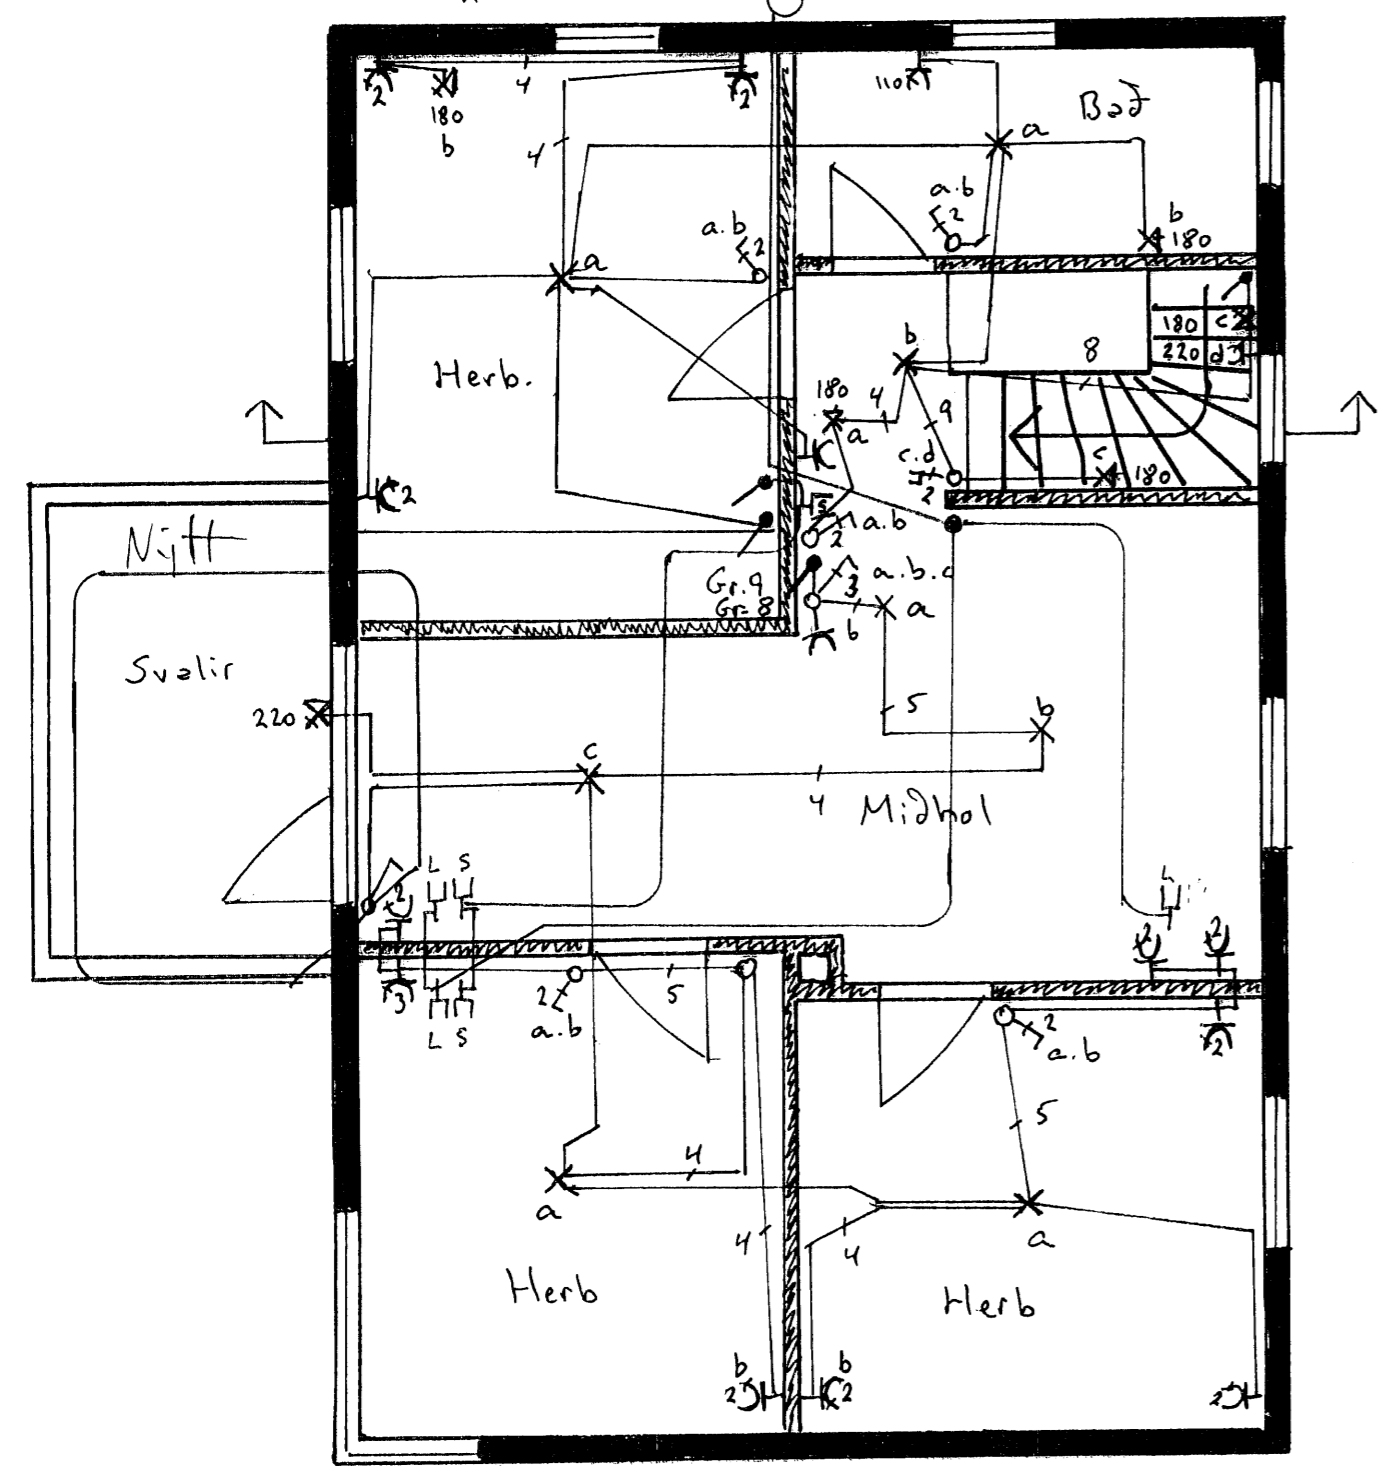


Kjallari

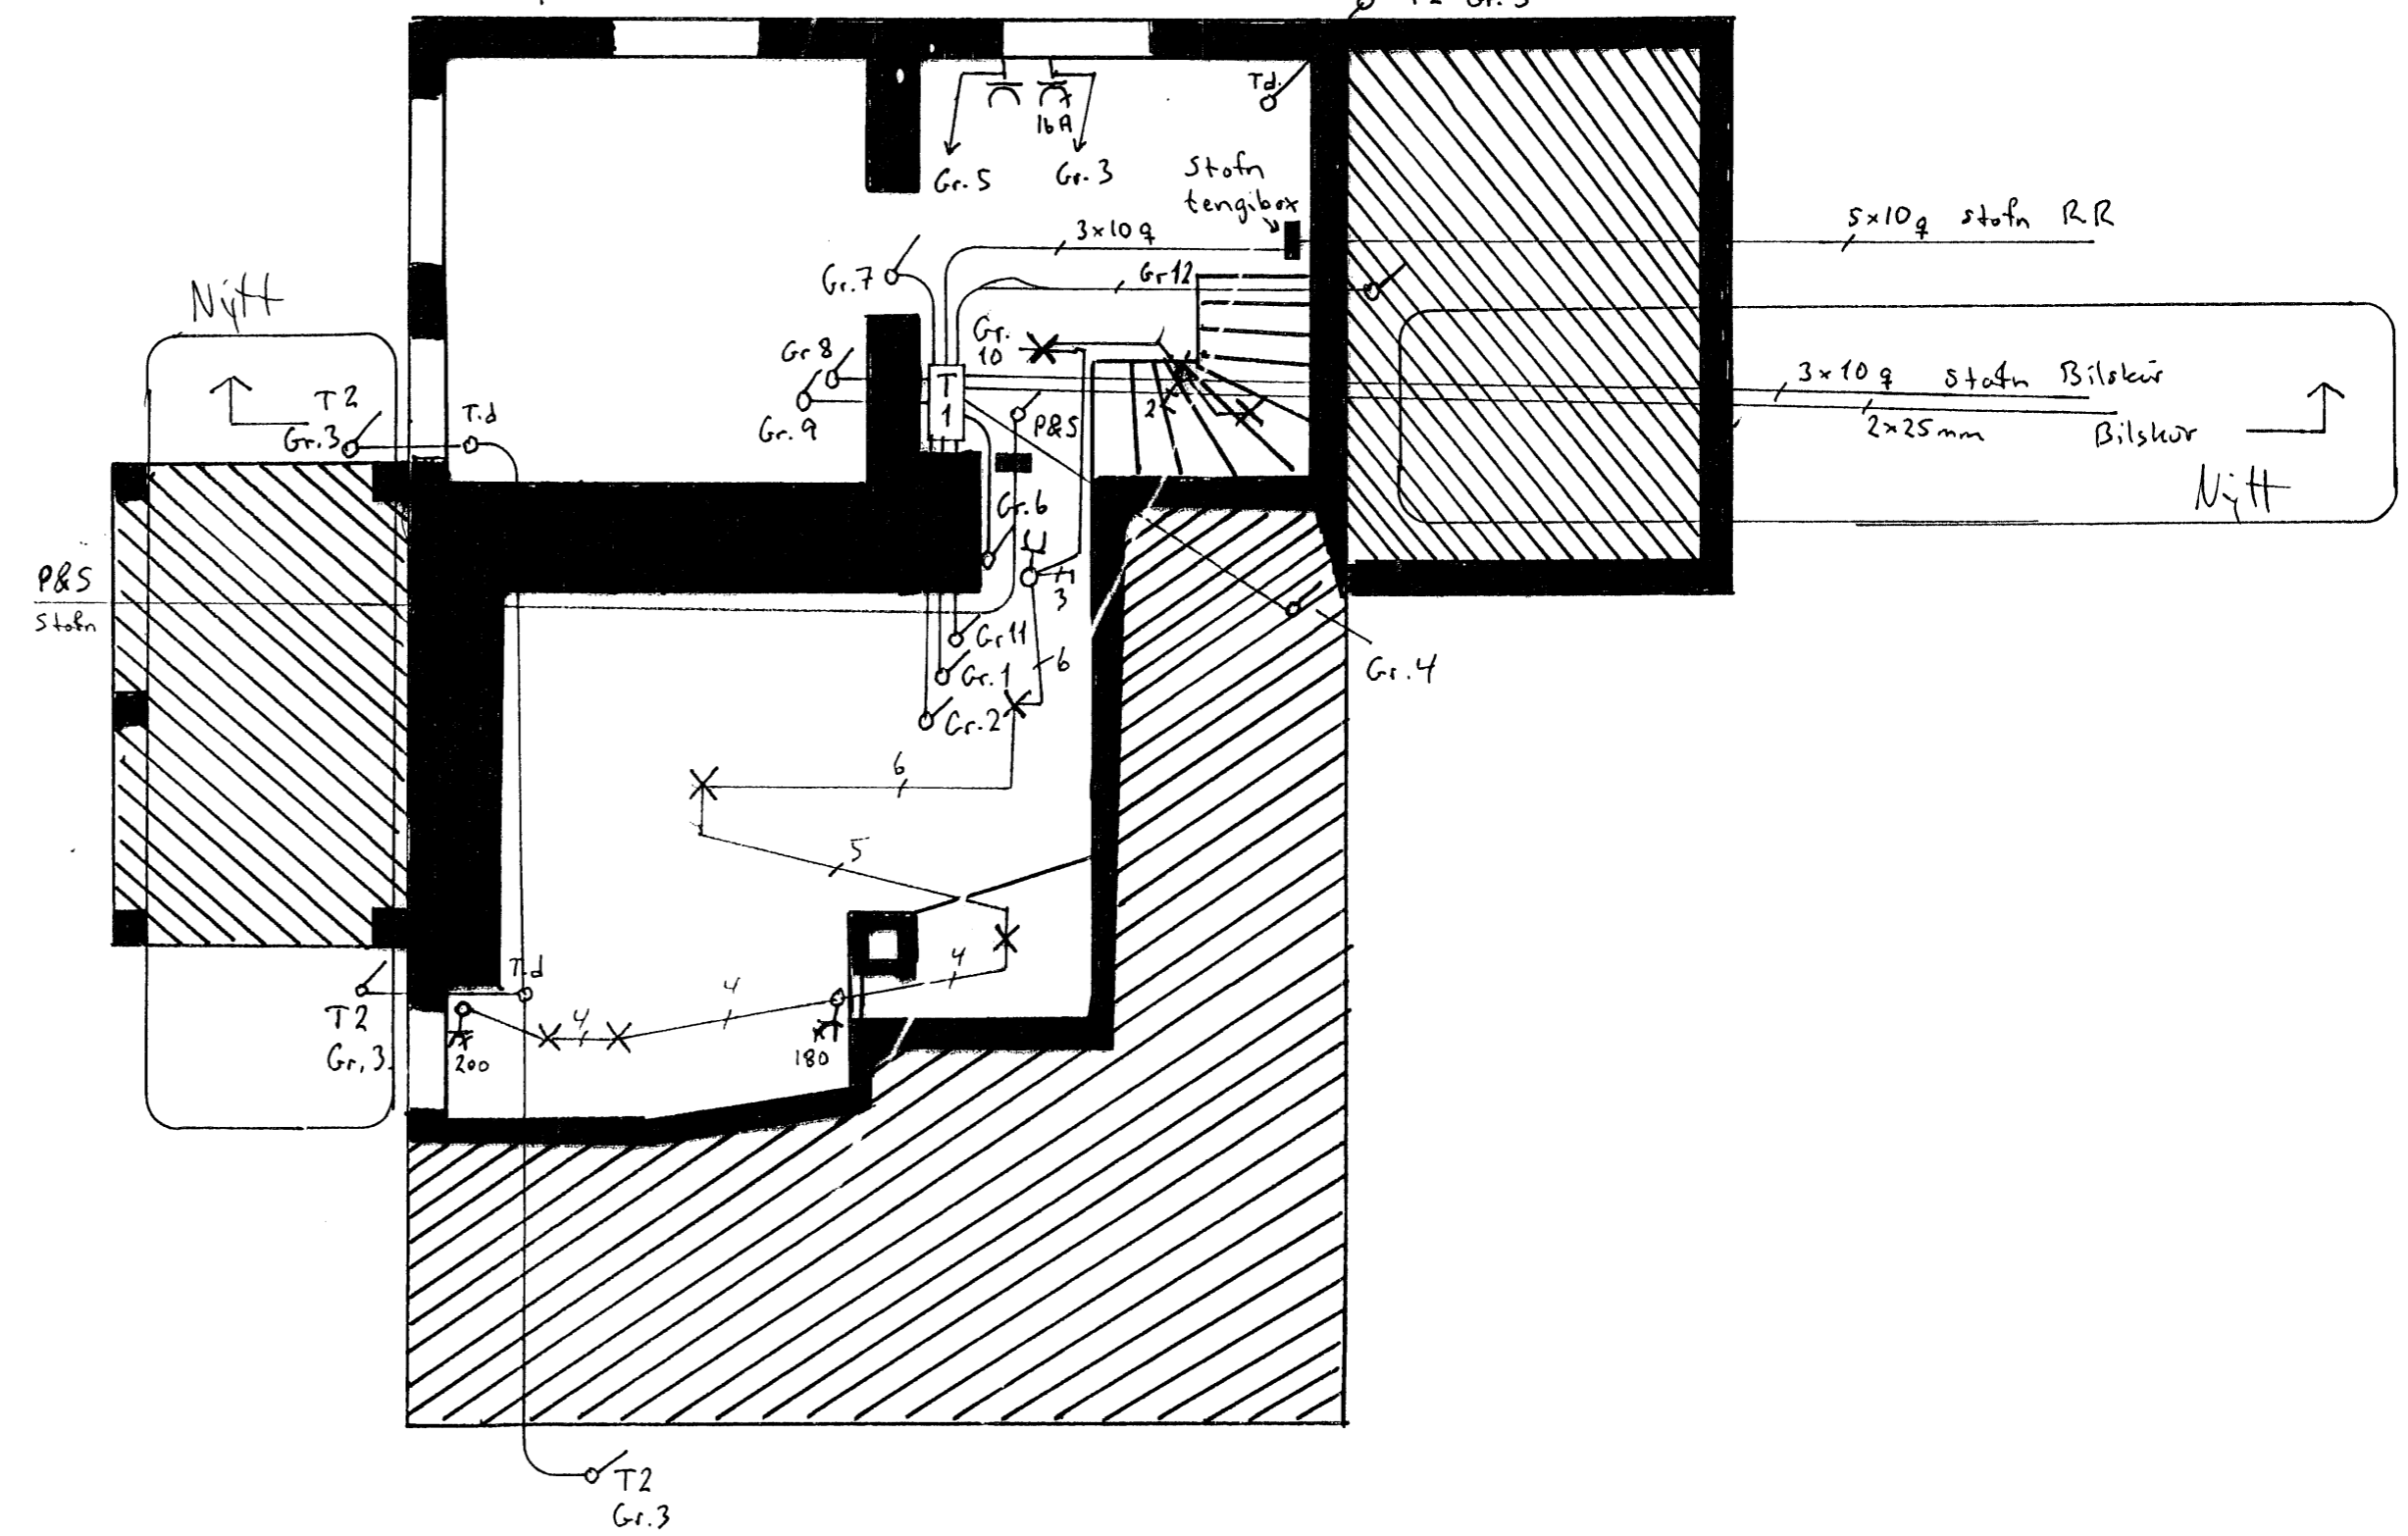

Sníðmynd 1:100

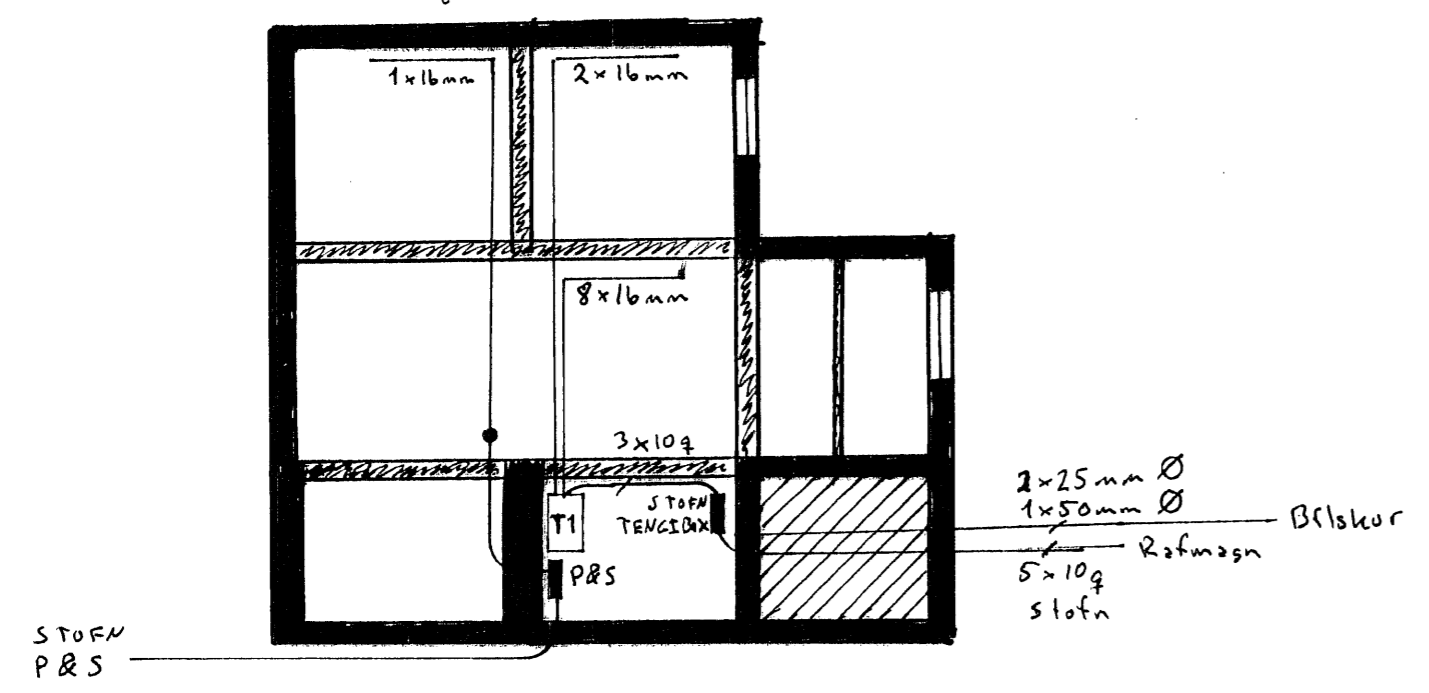

Afstöðmynd 1:200  
Kirkjvegur 8 Heimtug R.R. Hellisgata 7 Hellisgata 5

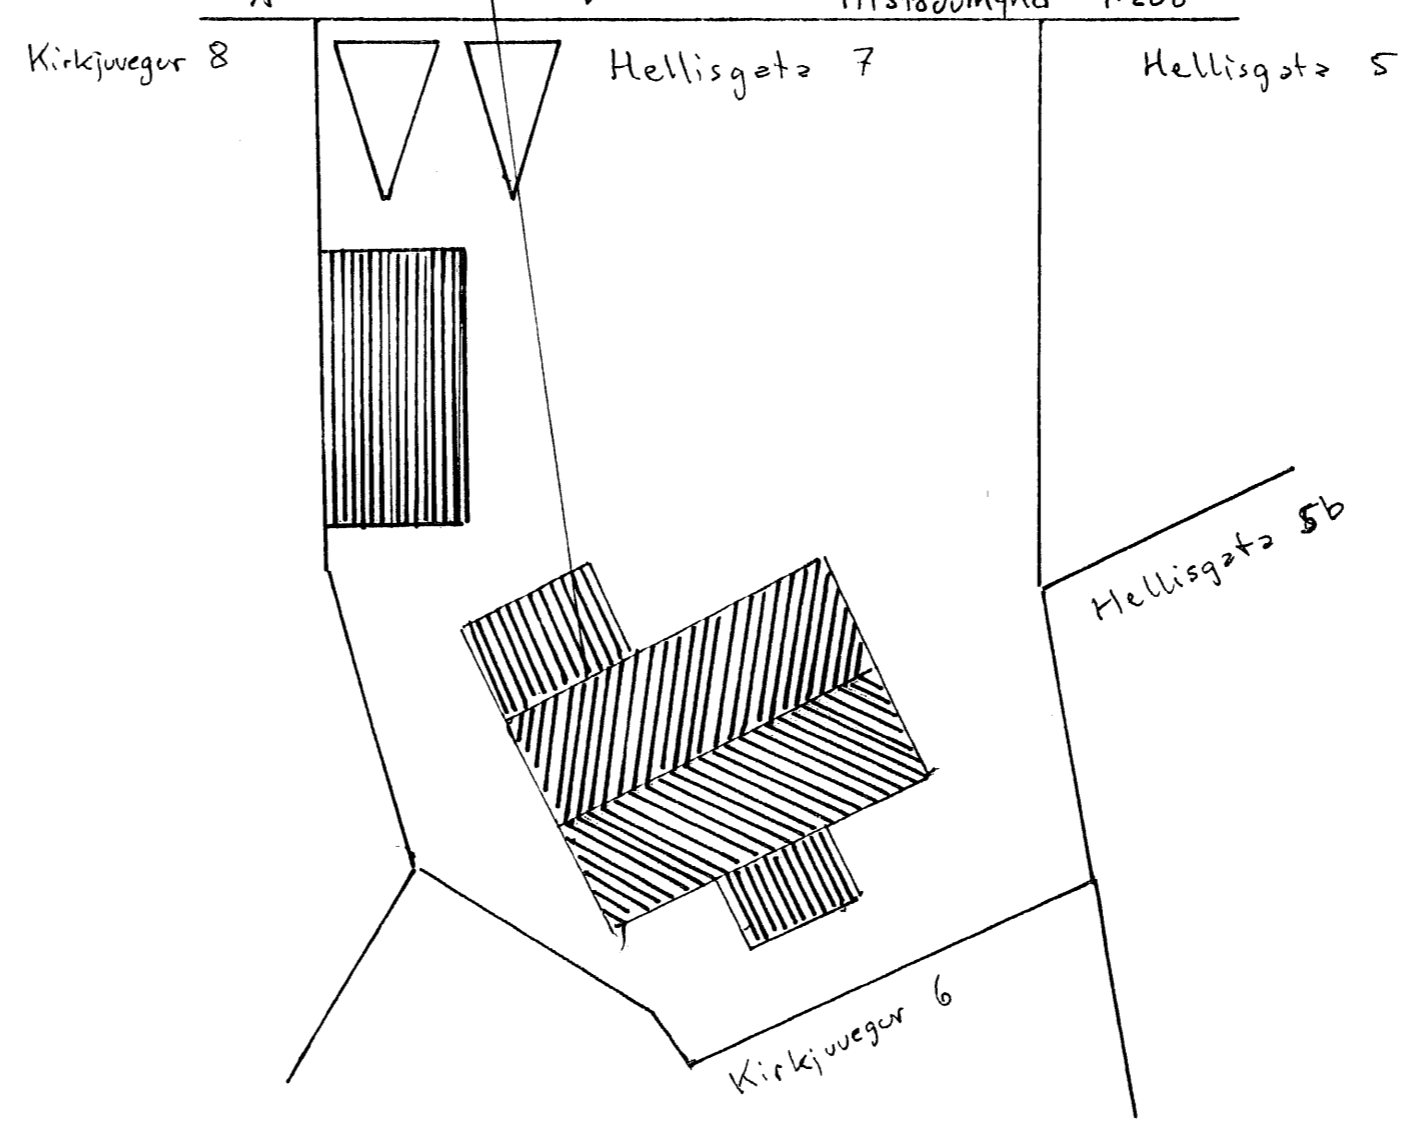

NR. 2

Grannmynd	Hellisgata 7	1:50
Reflagnatælan	220 Hórnartíróður	Mkv. 1:100 1:200
Smíðunulagn		Dags. 10.06.2008
Sníðmynd	Hönnuður	Samráðingarrönnuður
Afstöðmynd	Sigurður Jóhannsson	Gunnhildur Gunnarsdóttir
	kt. 050767-5748	kt. 260563-5219