

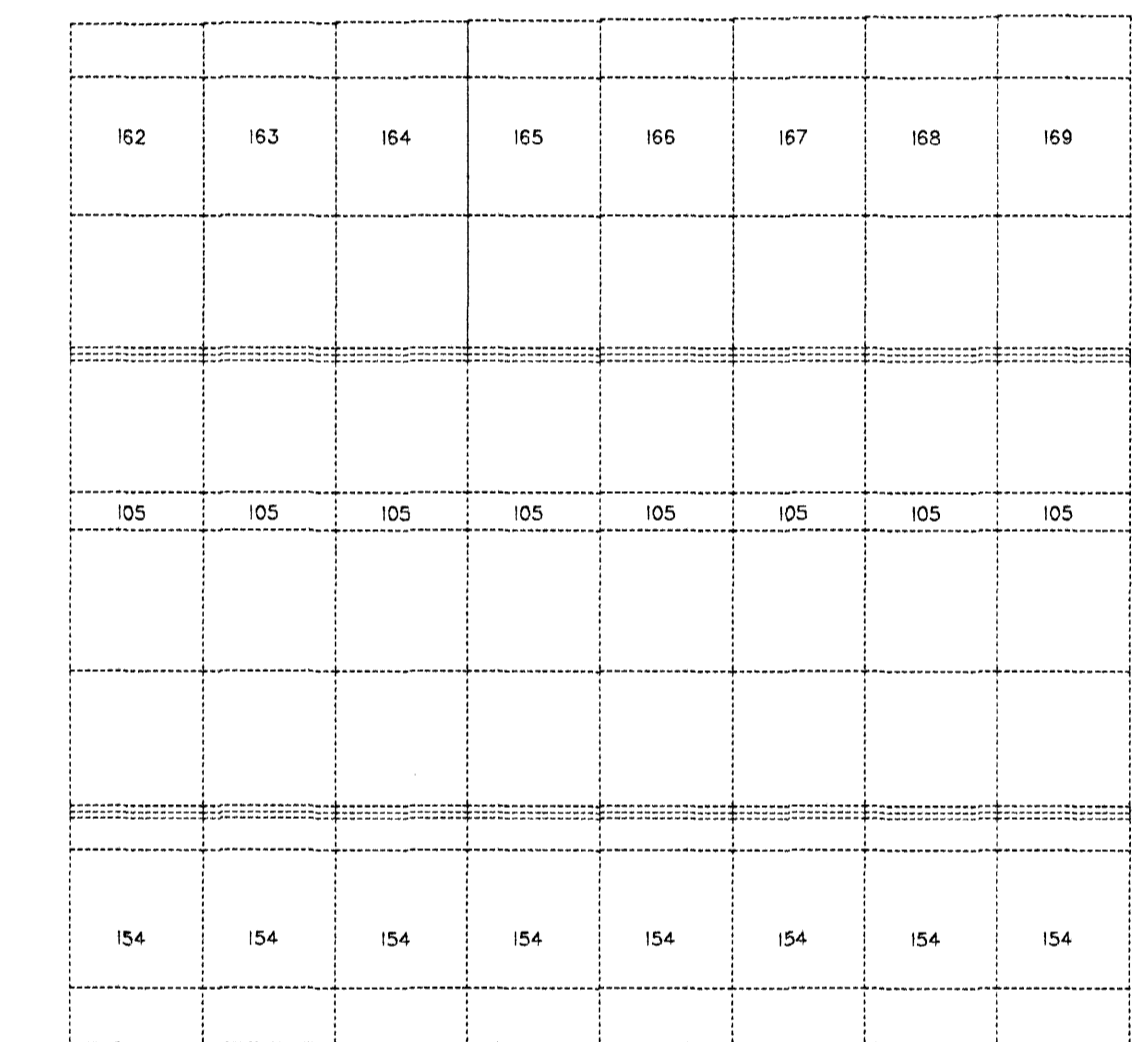
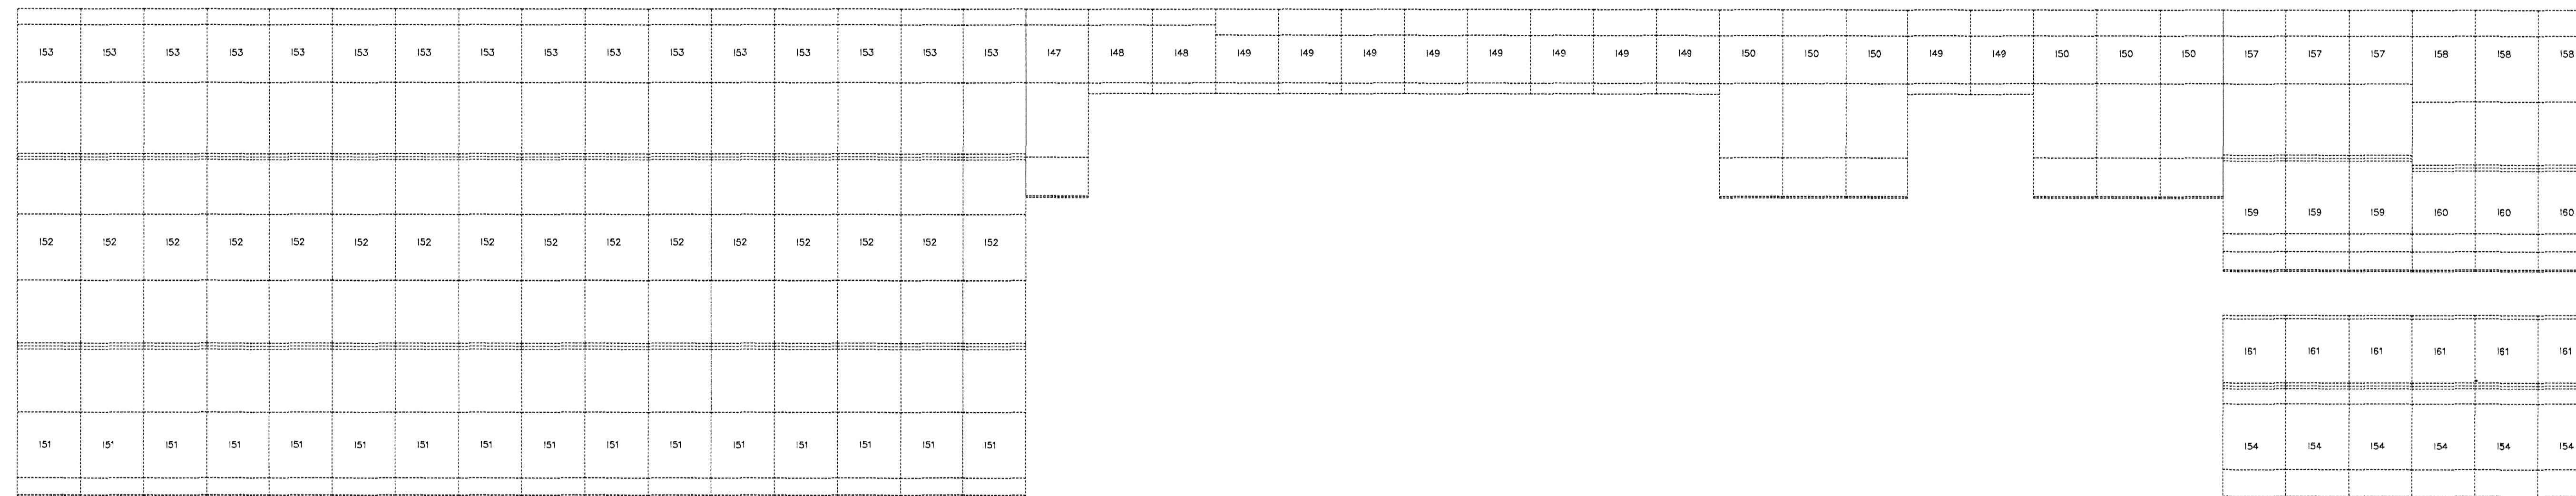



WALL LONGSIDE LINE A

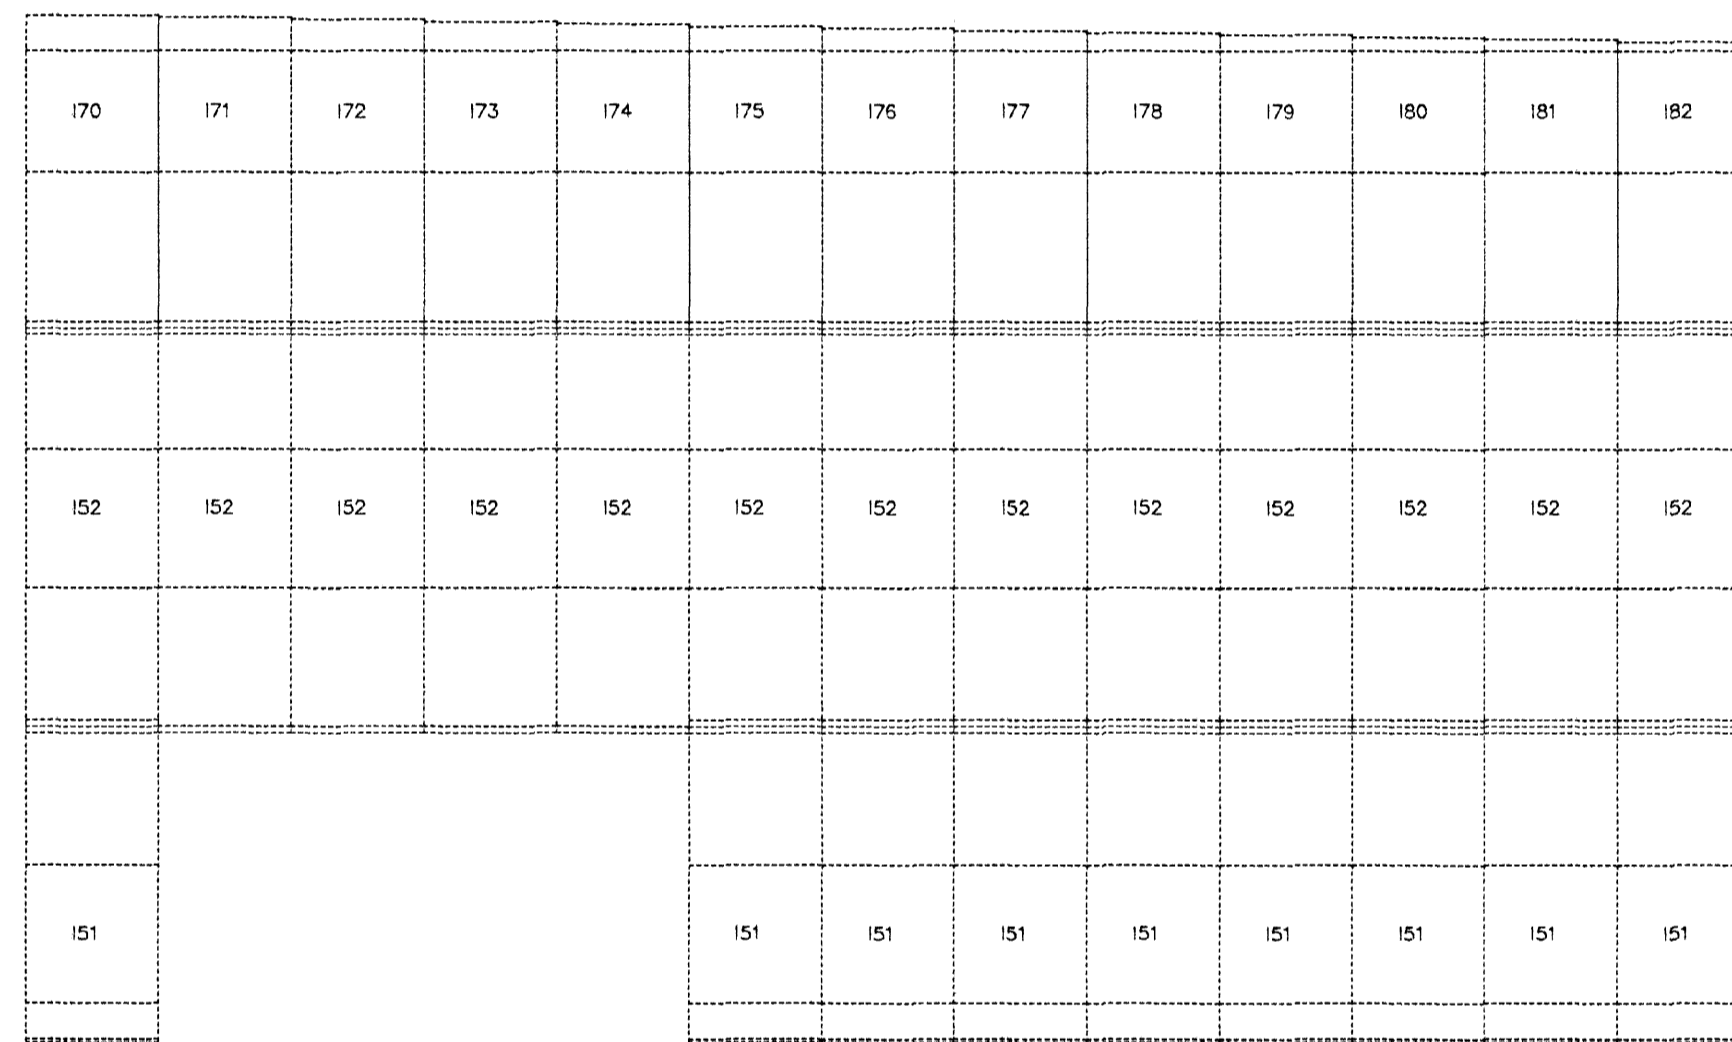

WALL LONGSIDE LINE F

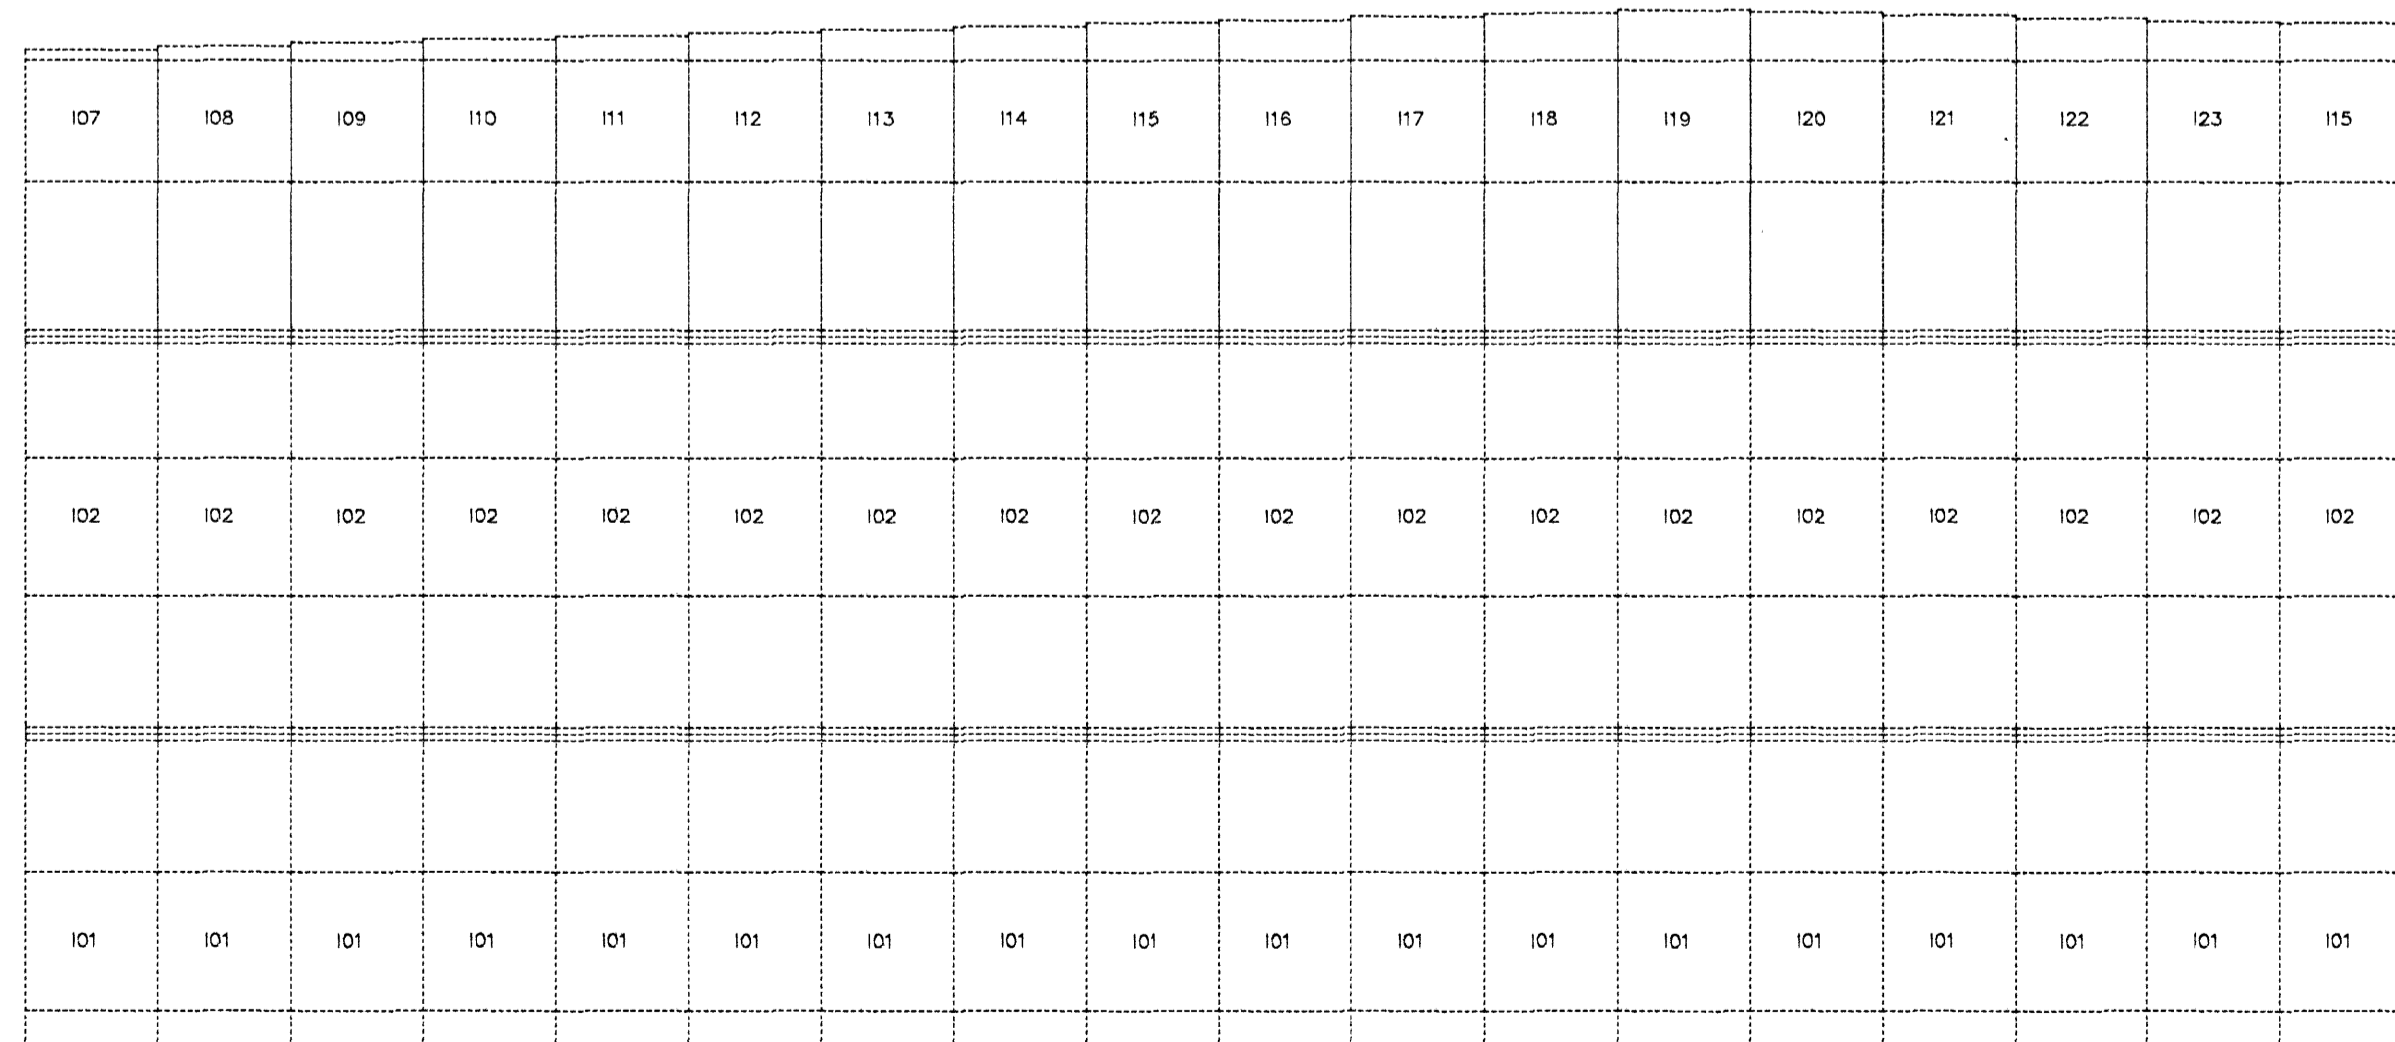

WALL GABLE LINE 1

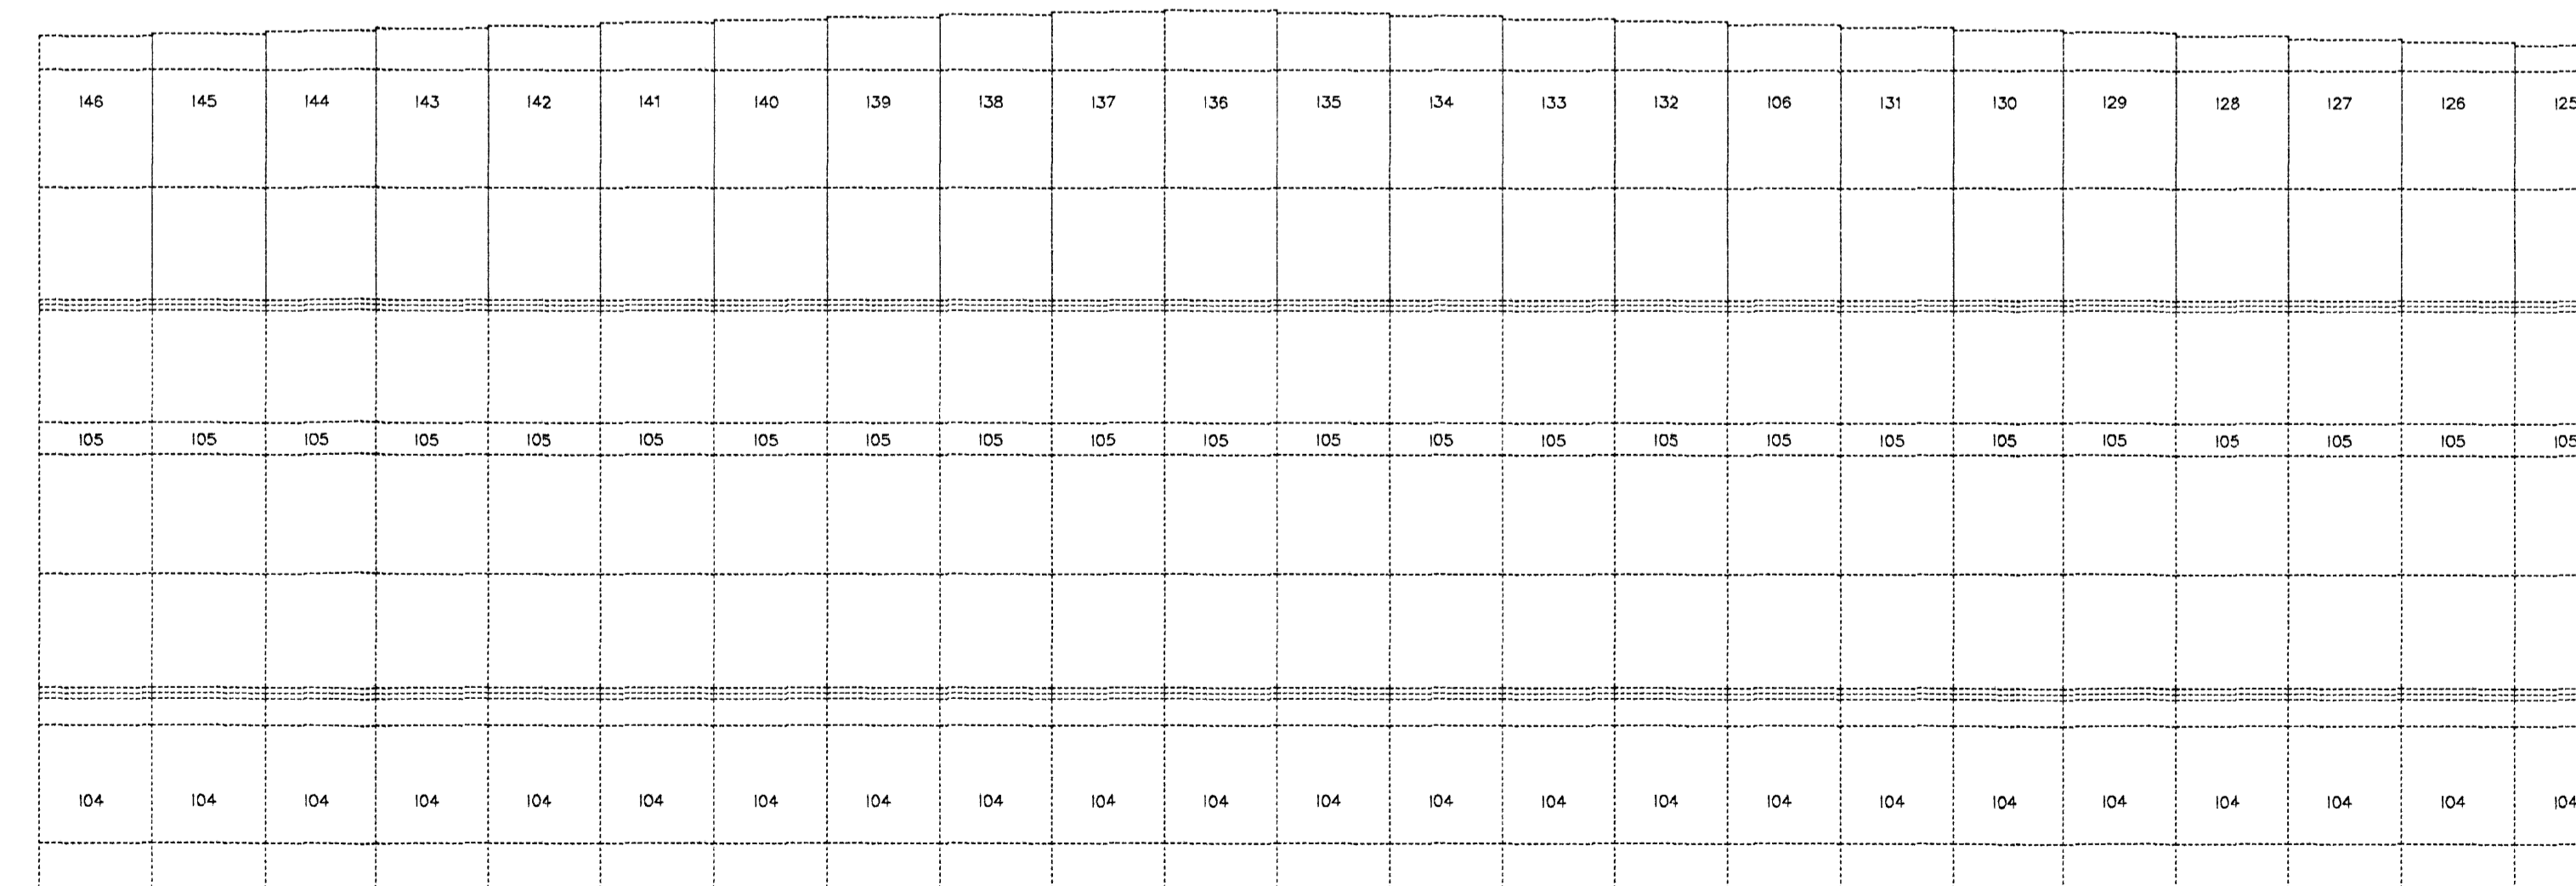

WALL GABLE LINE 13

The plates doesn't match exactly with drawing K-IS0007-12 so cut the plates like visioned in the plan drawing.

ALL PLATES SEEN FROM OUTSIDE !!

Samþykkt 05 SEP 2008

Byggingufulltrúi / Húsnámsráði
P.H. Jón Sigurðsson

REGISTRATION SIGN DATE

BM-VALLA group

BERGPLAST
Breiðhella 2

BUILDER LOCATION

PROJECT NUMBER: 150007
DATE: 2008-06-13

DESIGNER: Pjetur Guðjónsson
DRAWN BY: BERGPLAST

WALLS OVERVIEW
INSIDE PLATES

SCALE: 1:60
DRAWING NUMBER: K-IS0007-13

ARTUR HONNUDAR
Táknideld
Símí 412 5000
Fél. 412 5000

ÁRTIÐ HONNUDAR
SÍMÍ 412 5000

ÁRTIÐ SAMHJÓFRÓÐ HONNUDAR
SÍMÍ 412 5000

28/08
25/8/08