


Look at the whole name of profiles !
Some profiles have the same length
but different thickness on the right
and left side of the frame.

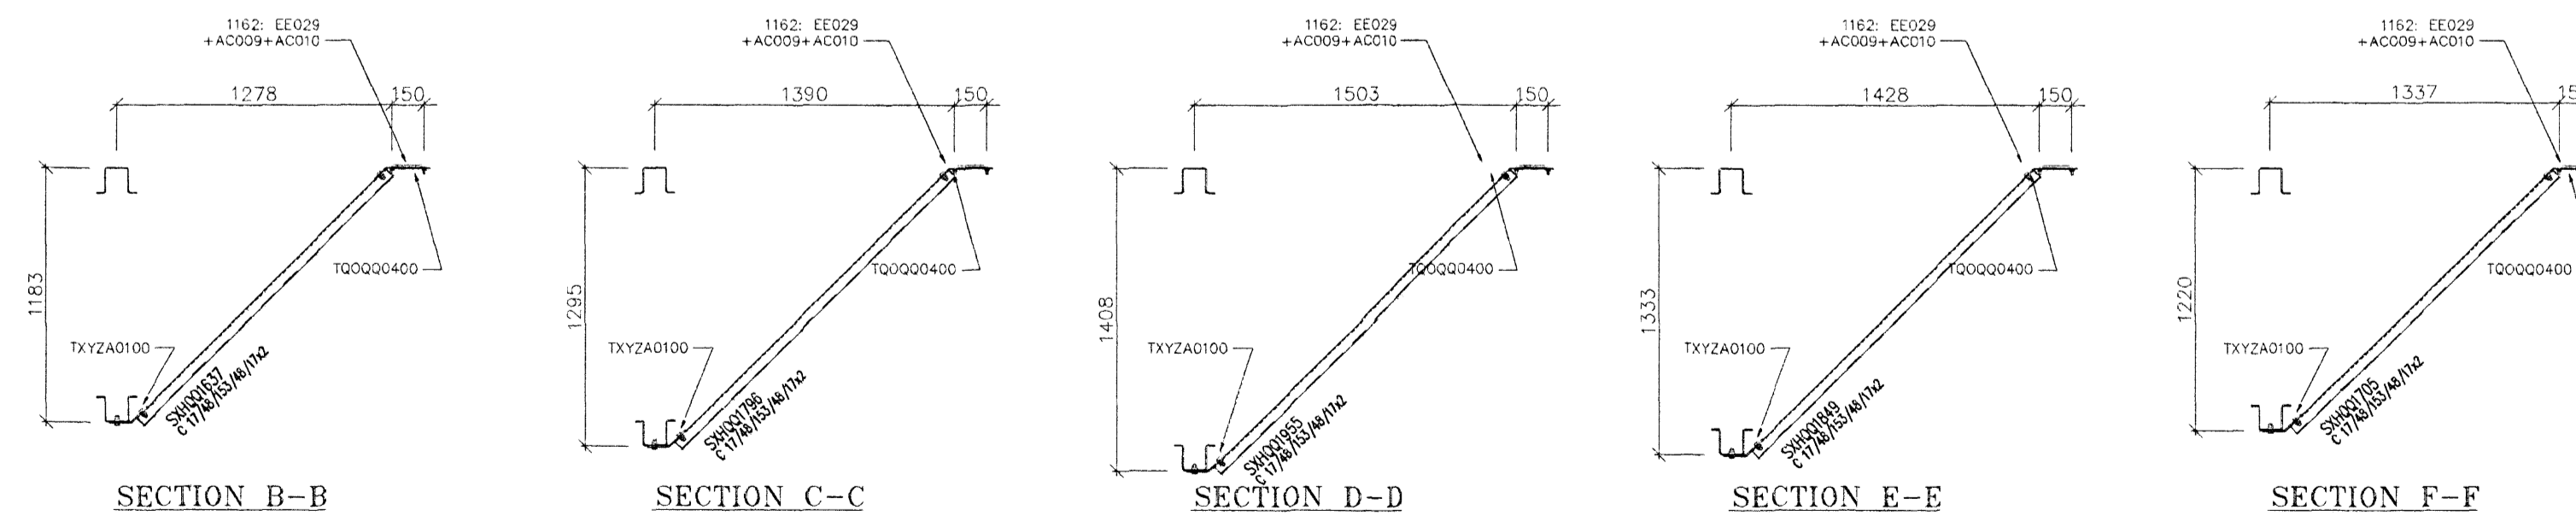

Byggingaútráttir Háttarftjardar
Aigret þann
05 SEP 2008

BUILDER BERGPLAST LOCATION Breiðhella 2		PROJEKT NÚMBER 150007 DATE 08-05-08 SECTION LINE 3,4,10,11	
SCALE 1:30 DRAWING NUMBER K-IS0007-4		DATE 08-05-08 SCALE 1:30	

A bracing of lower frame		SHI	2008-07-02
REGISTRATION	SUN	DATE	
BUILDER BERGPLAST LOCATION Breiðhella 2		PROJEKT NÚMBER 150007 DATE 08-05-08 SECTION LINE 3,4,10,11	
SCALE 1:30 DRAWING NUMBER K-IS0007-4		DATE 08-05-08 SCALE 1:30	