




Samþykkt þann
03 MAY 2012
 Byggingafulltrúnaður / Eignarstjóri
 Fh. Sigurður Steinar Jónsson

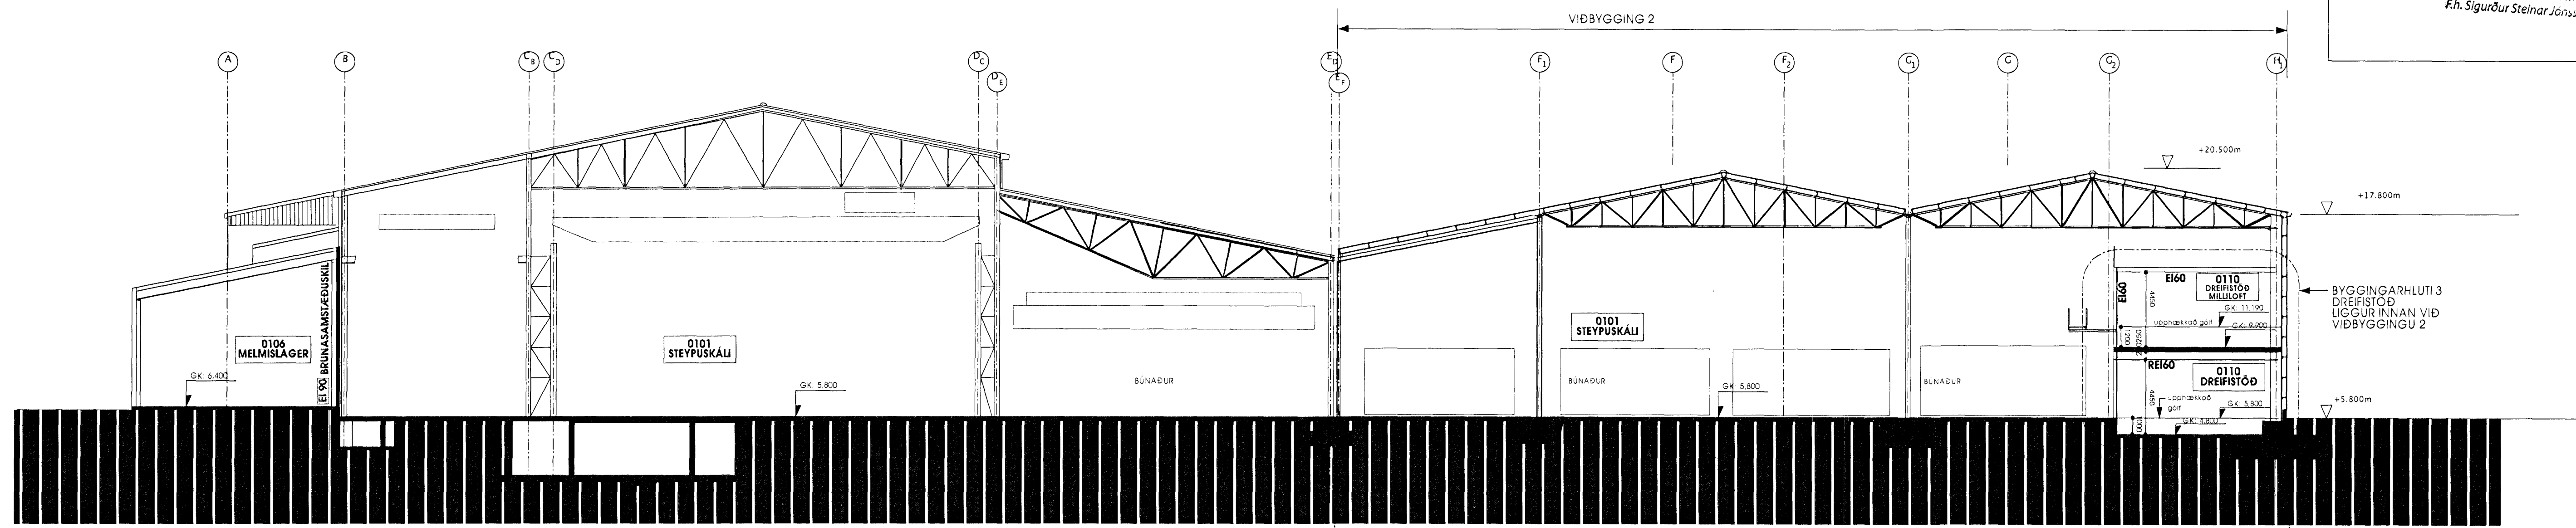

1 SNEIÐING A
 mkv. 1:200

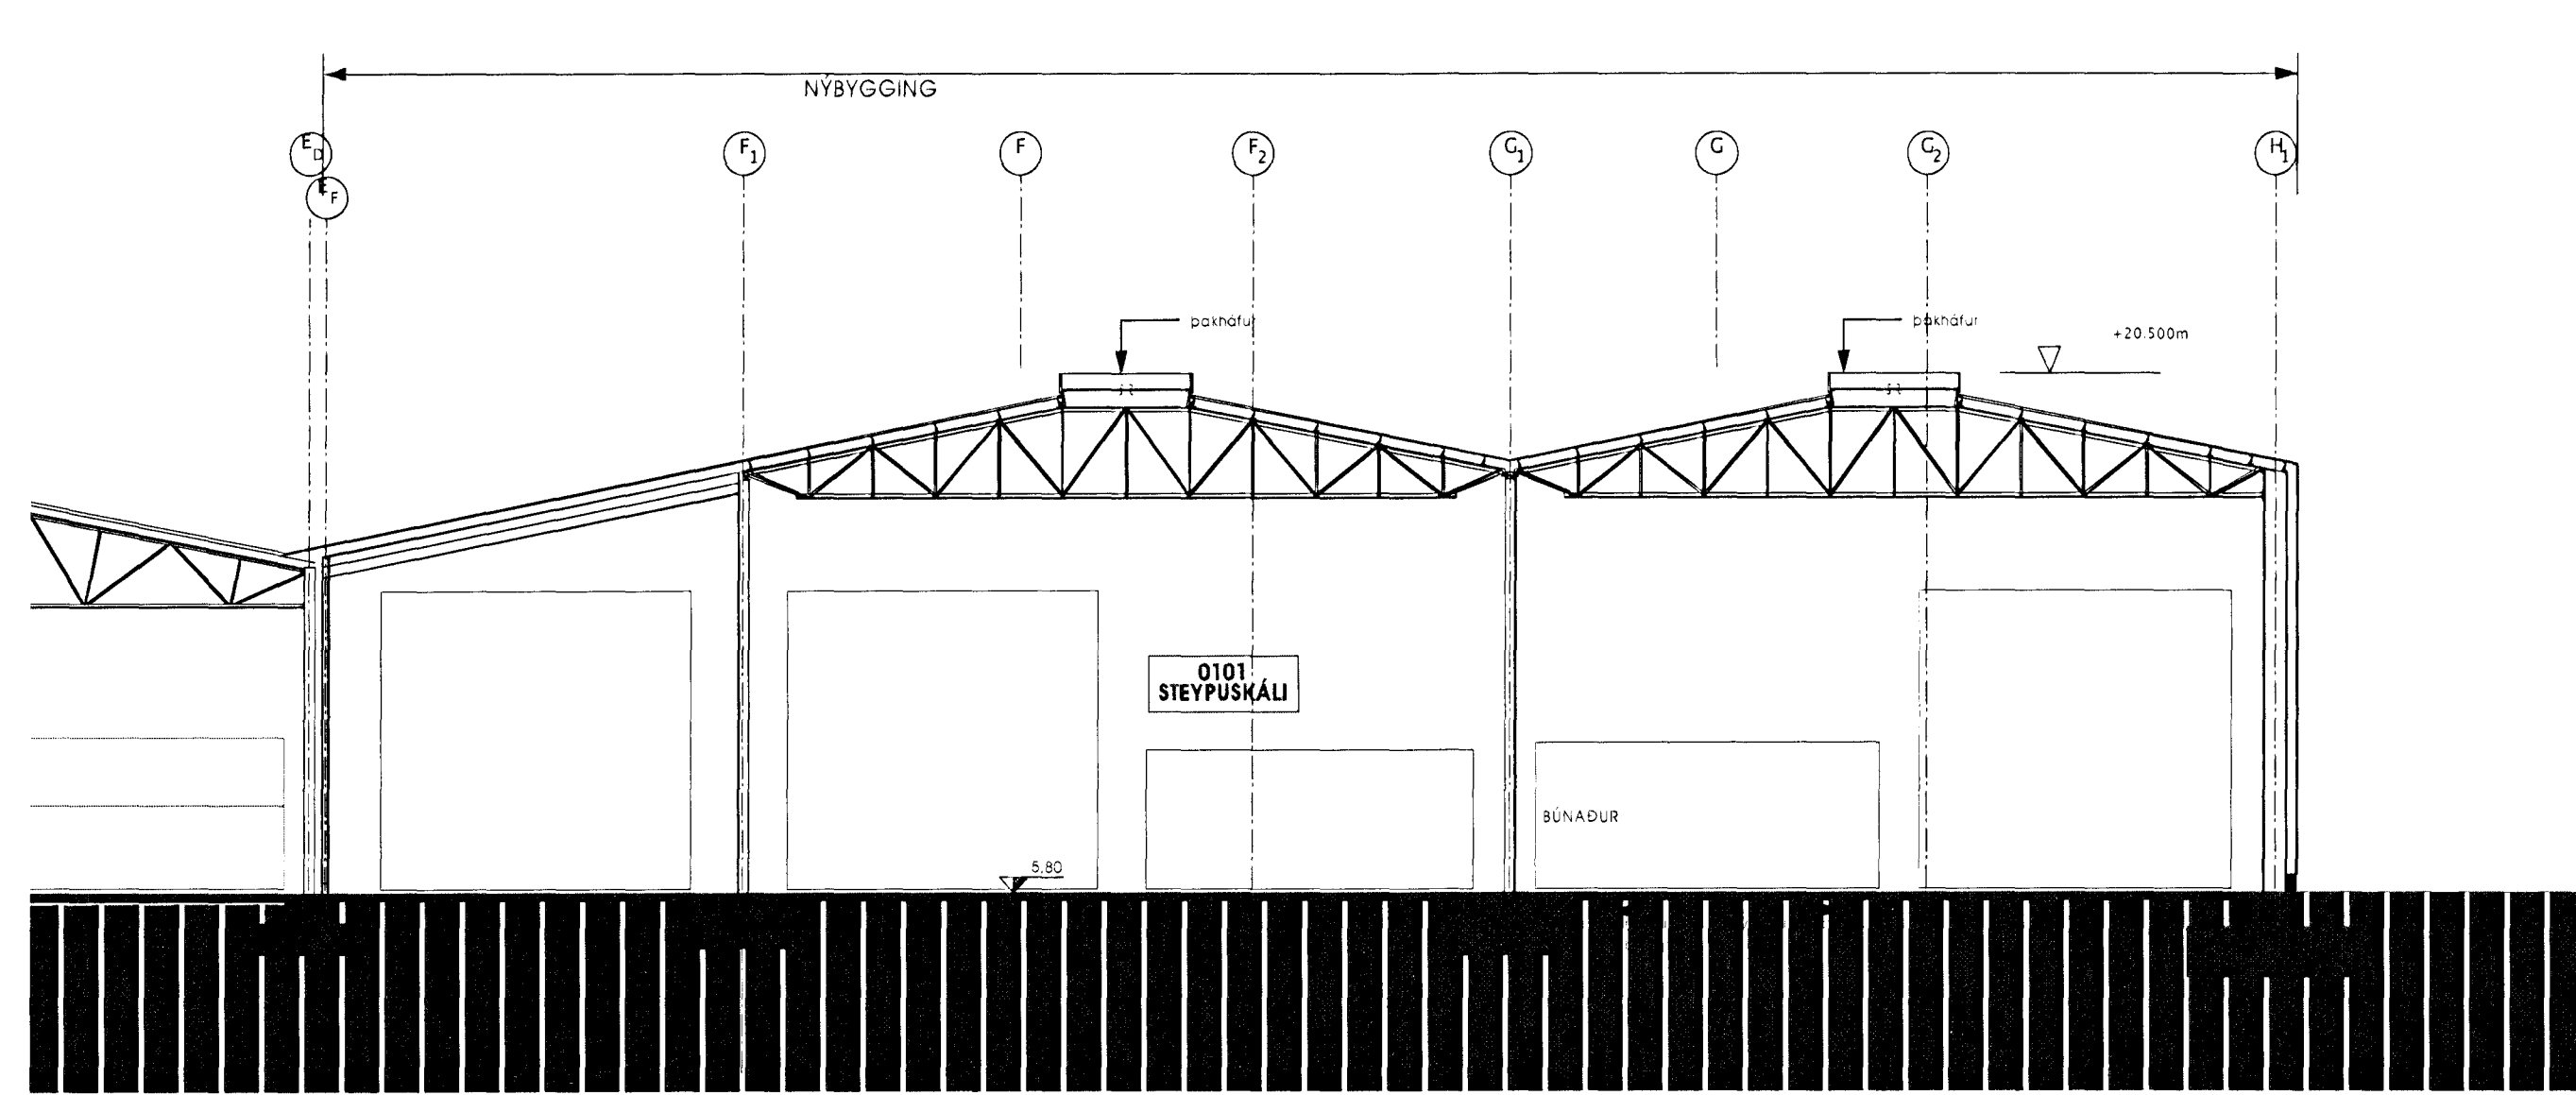


2 SNEIÐING B
 mkv. 1:200

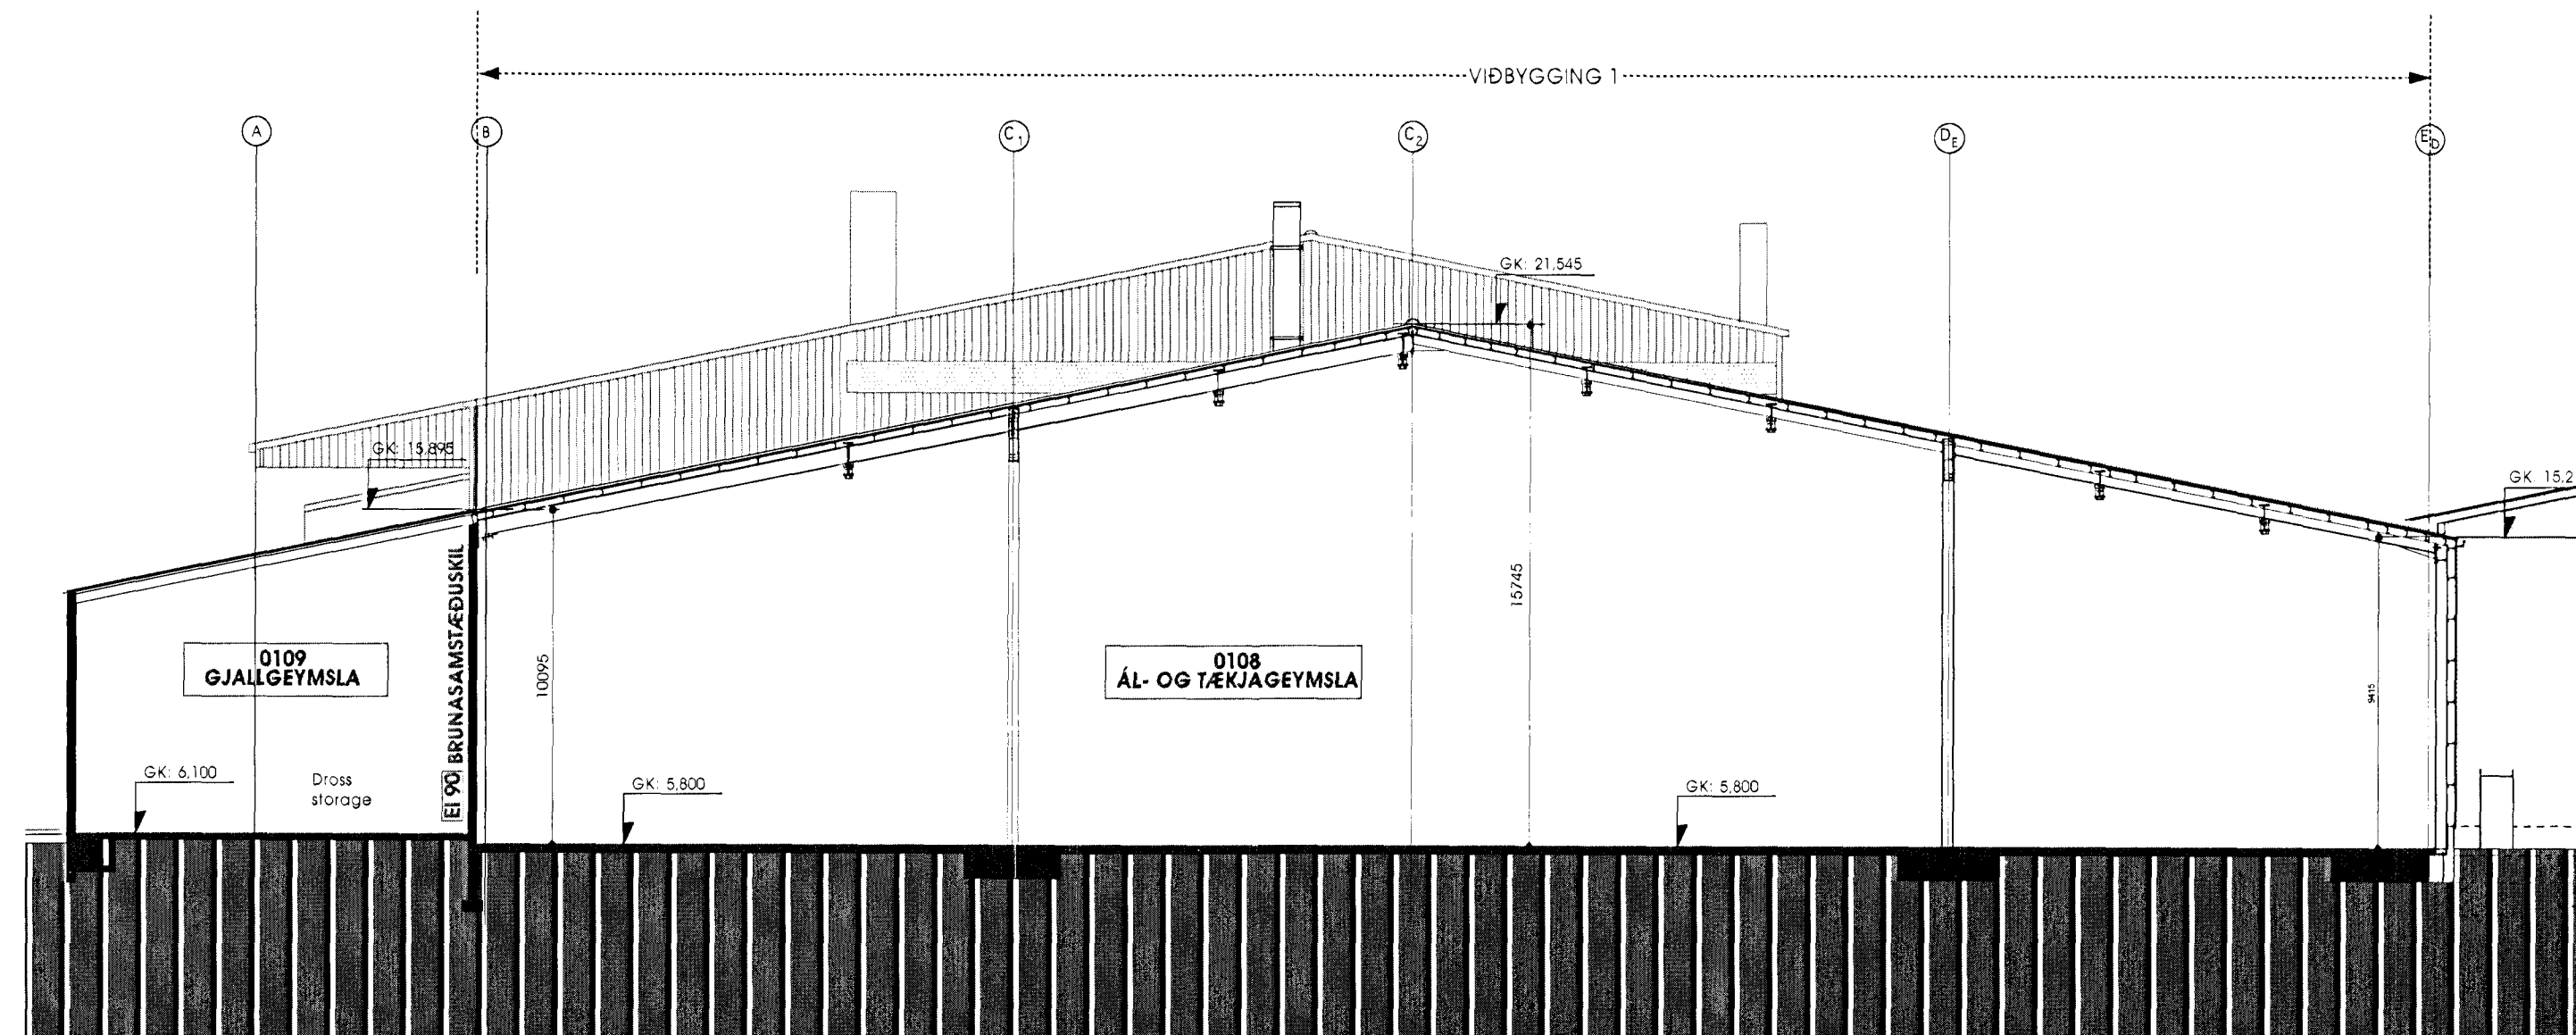

3 SNEIÐING C
 mkv. 1:200

ATH:
 HK= HÆÐAKÓTAR Á HÆSTU PUNKTUM
 VIÐKOMANDI MANNVIRKIS
 Í HÆÐARKERFI HAFNARFJARÐAR

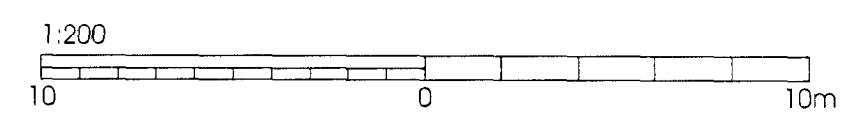

Skýringar: Legend:		This drawing is the property of Rio Tinto Alcan Iceland Ltd. and handed out for personal use only. It may neither be copied nor made available to others without permission of Rio Tinto Alcan Iceland Ltd. The receiver is liable for any misuse.				Dagsetning / Date 15.06.2010		STÆKKUN STEYPUKÁLANS SNEIÐINGAR		Flokkur nr. / Blað nr. / Næsta bl. nr.	
		Stærð / Format: A1 Mkv. / Scale: 1:200 Dimensions without tolerances according to ISO 2768-1 medium.				Hannað / Designed: SK Teikn / Drawn: UDM/BBJ		Tekn. nr. / Cchn. / Bun. nr. / Eq. no. 6010 01226			
							Verktaki / Supplier: GLÁMA-KÍM Tekn. nr. verktaka / Supplier drw. no.: A01.07		Tegnúmer / Dwg. type: ADALUPPDRAÐTUR Architectural Building Application		
							Samþykkt / Approved: Ylfr / Chkd: SK		RioTintoAlcan ISAL Alcan Iceland Ltd Straumavík IS-222 Hafnarfjarður Ísland		Tekn. nr. ISAL / Drw. no. of ISAL: 253307 Breyt. / Rev: A
							Hluti af / Part of:		ISAL Yfirfarð og skráð, dags. / ISAL Checked, date ISAL Samþykkt, dags. / ISAL Approval, date		