


Undirritun samræmingarhönnuðar:

SKYRINGAR


NBS = Neðri Brún Stakks frá fullkláruðu gólf

RISTASKRÁ

- S1 - Flakt Woods KH-200-éinangrað box 160-200
- S2 - Flakt Woods KH-250-éinangrað box 200-250
- S3 - Flakt Woods KH-200-éinangrað 250-315
- S4 - Flakt Woods KH-250
- S5 - Flakt Woods KH-315
- S6 - Grada EE107 375x375
- S7 - Eagle Ca 200-600-4V-einangrað box 160-200
- S8 - Eagle Ca 250-600-4V-einangrað box 200-250
- S9 - KTS-125
- S10 - Swegon GHc 600x200 - éinangrað box 600x200-ø315
- S11 - Grada EE107 525x225
- R1 - Low Level Filter Grille 400x200
- R2 - Low Level Filter Grille 400x300
- R3 - Low Level Filter Grille 400x400
- R4 - Swegon CDKa-250-éinangrað box 200-250
- R5 - Swegon CDKa-315-éinangrað box 250-315
- R6 - Grada A780-400x400
- E1 - Low Level Filter Grille 400x300
- E2 - Low Level Filter Grille 500x400
- E3 - Swegon CDKa-125-éinangrað box 100-125
- E4 - Swegon CDKa-200-éinangrað box 160-200
- E5 - Swegon CDKa-250-éinangrað box 200-250
- E6 - Swegon CDKa-315-éinangrað 250-315
- E7 - Grada A780-400x400
- E8 - KSO-125
- E9 - No grille
- E10 - Swegon CDKa-315-éinangrað box 250-315
- E11 - Swegon CDKa-200-éinangrað box 160-200
- T1 - Swegon CDKa-250

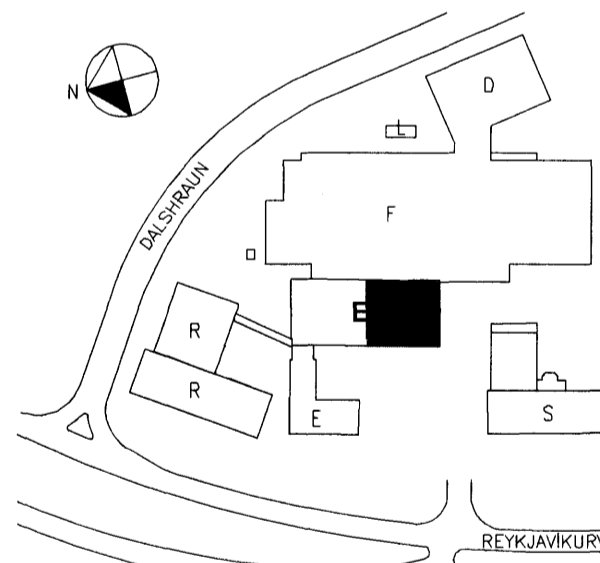

AFSTÖÐUMYND

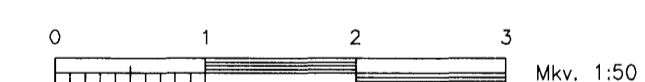

|     |                    |      |          |
|-----|--------------------|------|----------|
| A   | xxxx               | xxx  | xx.xx.xx |
| Nr. | Lýsing á breytingu | Brað | Dags     |



REYKJAVÍKURVEGUR 78, BYGGING - E  
LOFTRÉSTIKERFI  
GRUNNMYND - 2.HÆÐ  
HLUTI I

Tekning nr.: IS1E-M11/12/13-02-203

Dags: 27.05.2010 Skjalnúmer: 472 - Lofttrésling-U1.dwg

Skjalnúmer: 472 - Lofttrésling-U1.dwg

Skala: 1:50 & A1  
Höfundur: AER/SK  
Tölkun: AER  
Yfirfor: FSK/AHS

Samb.:  
Kennitala: 100347-2949

