



SKÝRINGAR:

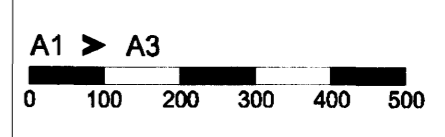


C:
B:
A: Lóðréttur sérhluti 1. 25.05.2010
DAGS:

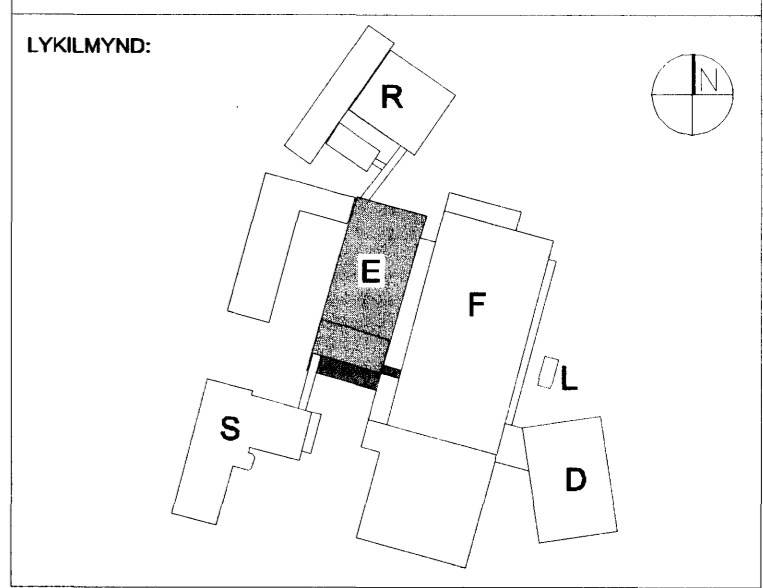


VERKKAUPI:
actavis
REYKJAVÍKURVEGUR 78.
BYGGINGARHLUTI: E-BYGGING

VERKTEIKNING
GIFSVEGGIR
VEGGJAGERÐIR OG SÉRHLUTAR
VERK: ACTA 0933 DAGS: 02.05.2010
KVARDI: 1:101:5 TEIKNAD: 08
SKRÁR: 0933-E-Gifsveggj-Sérhlutar.dwg


ÚTI INNI
ARKITEKTAR
ÞINGHÓLTSSTRÆTI 27 101 REYKJAVÍK
Símar 562 7880 & 562 7880 FAX 562 7861
NETFANG: u@u.is
VEFFANG: http://www.u.is
BALDUR Ó. SVAVARSSON ARKITEKTAR FAÍ
120357-5149
JÓN ÞÓR ÞORVALDSSON ARKITEKTAR FAÍ
021256-7579
TEIKNINGANR: **A-E-302** BREYTING: **A**

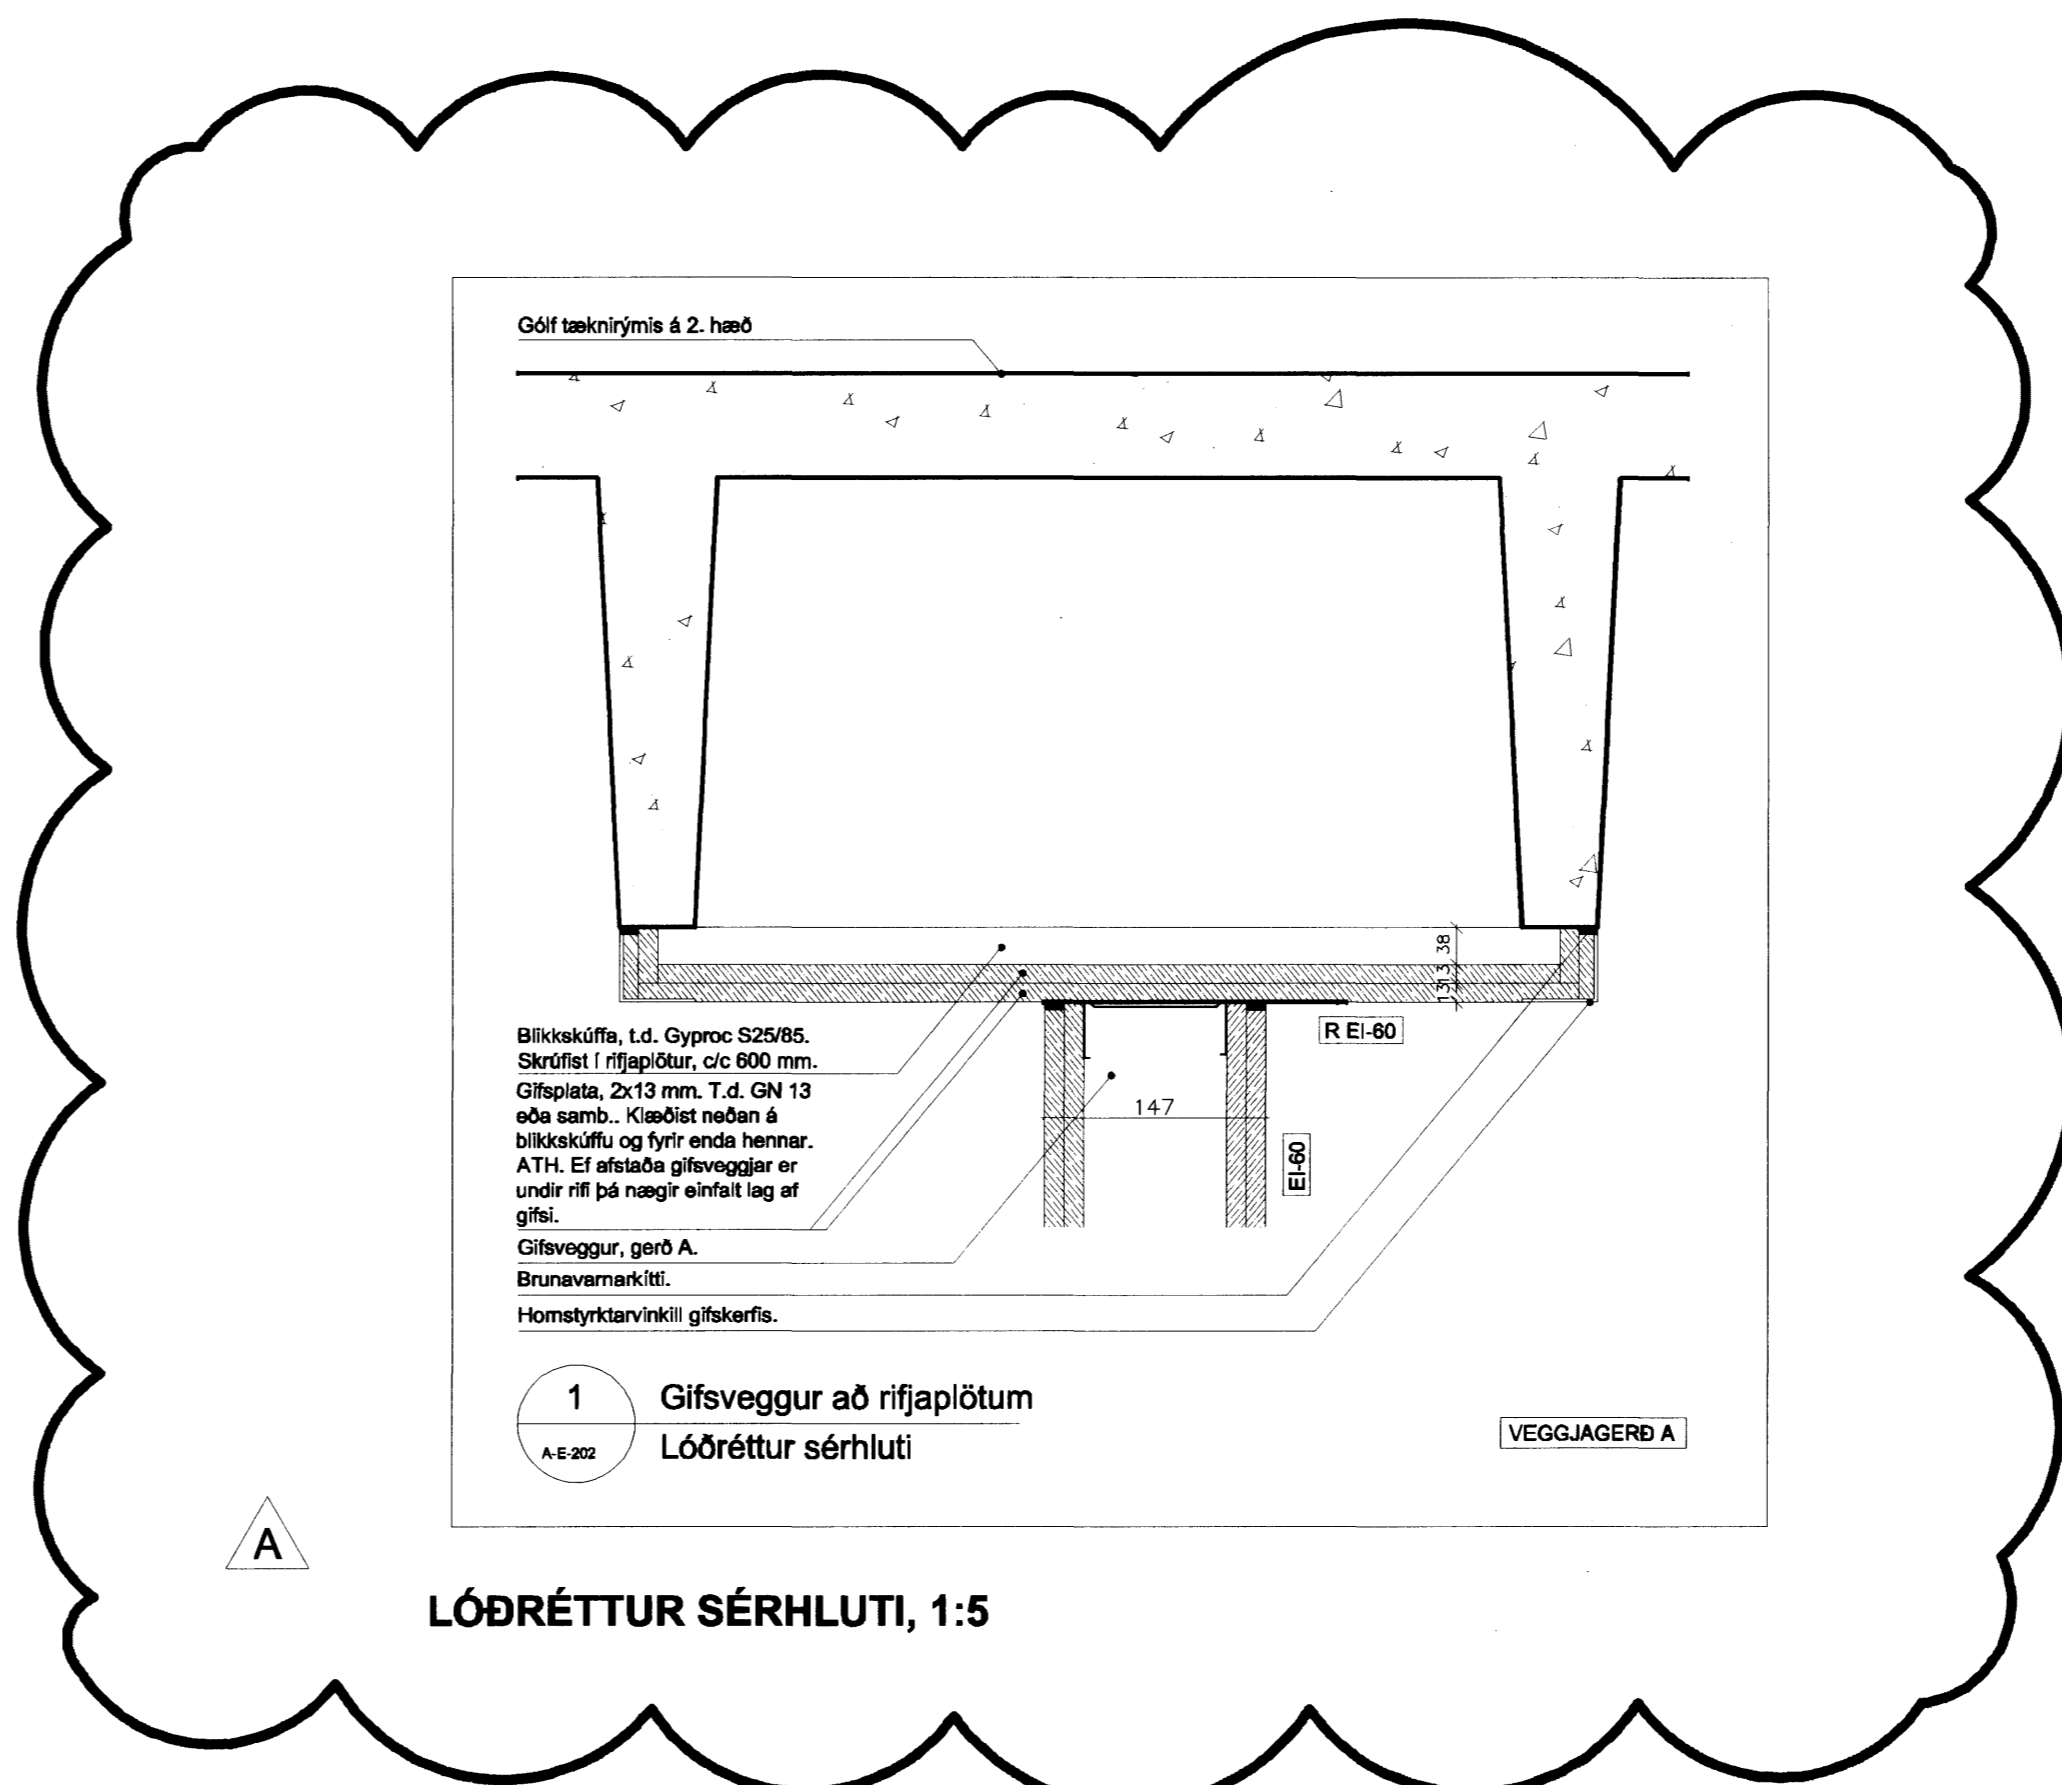


Veggjagerð A

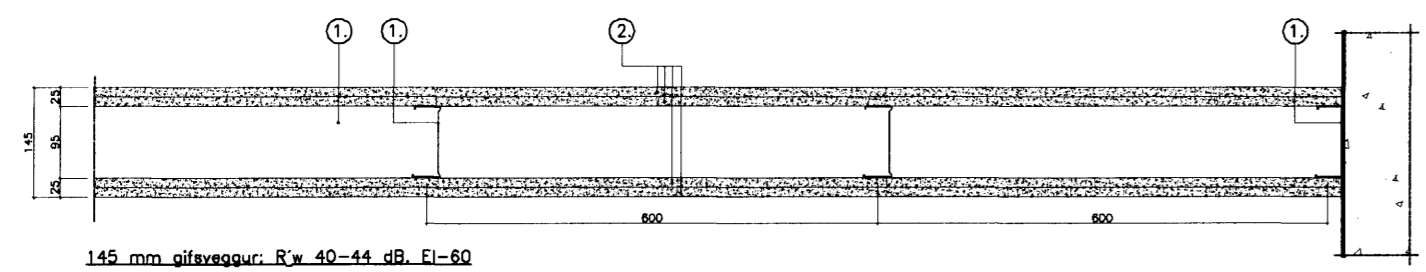


Veggjagerð B

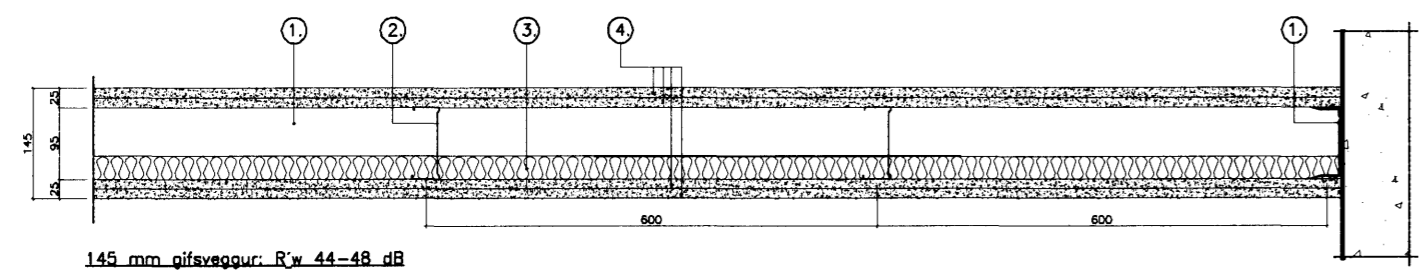


Veggjagerð C

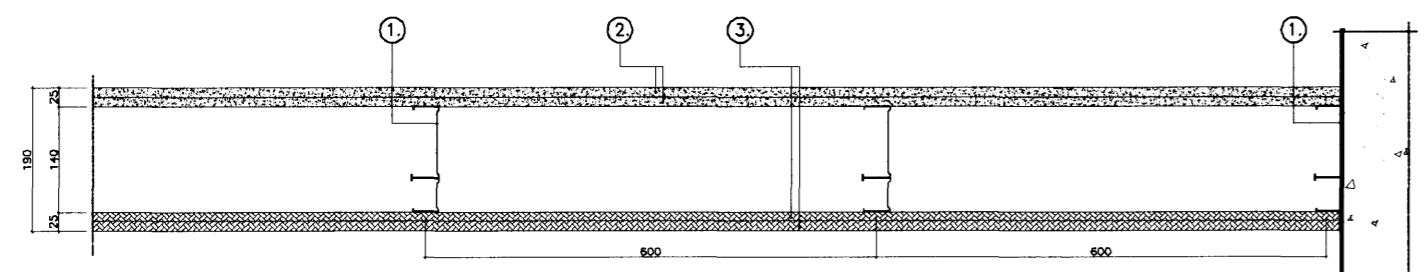








Veggjagerð D

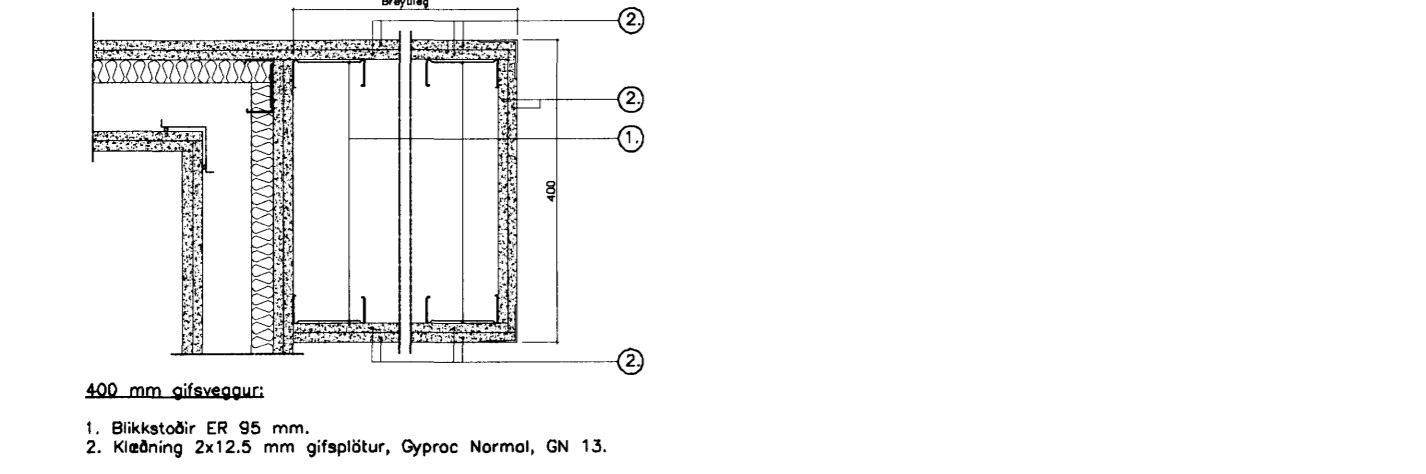

Veggjagerð E

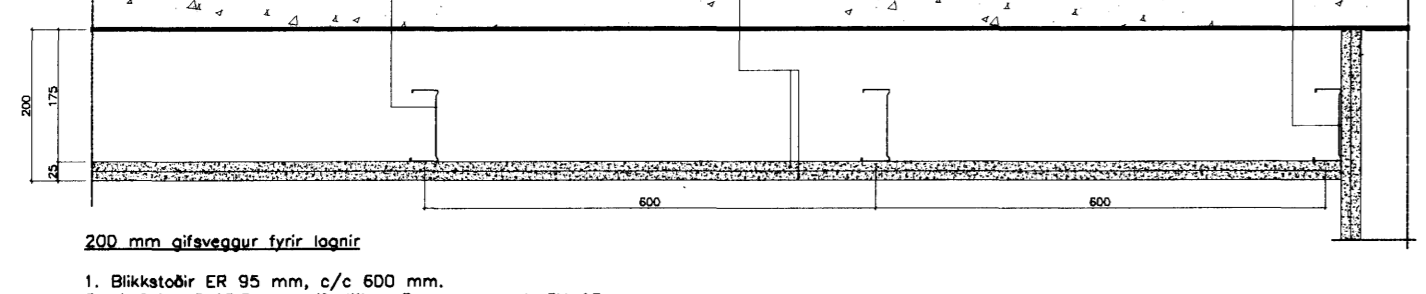

Veggjagerð F

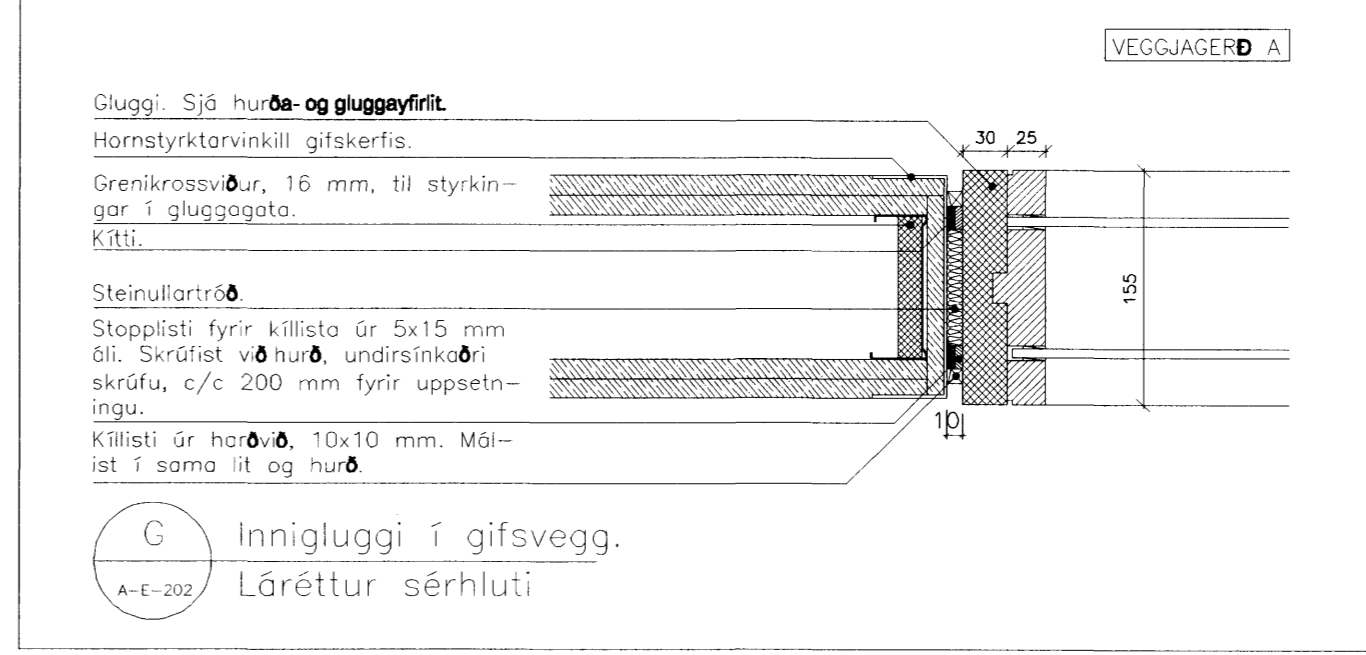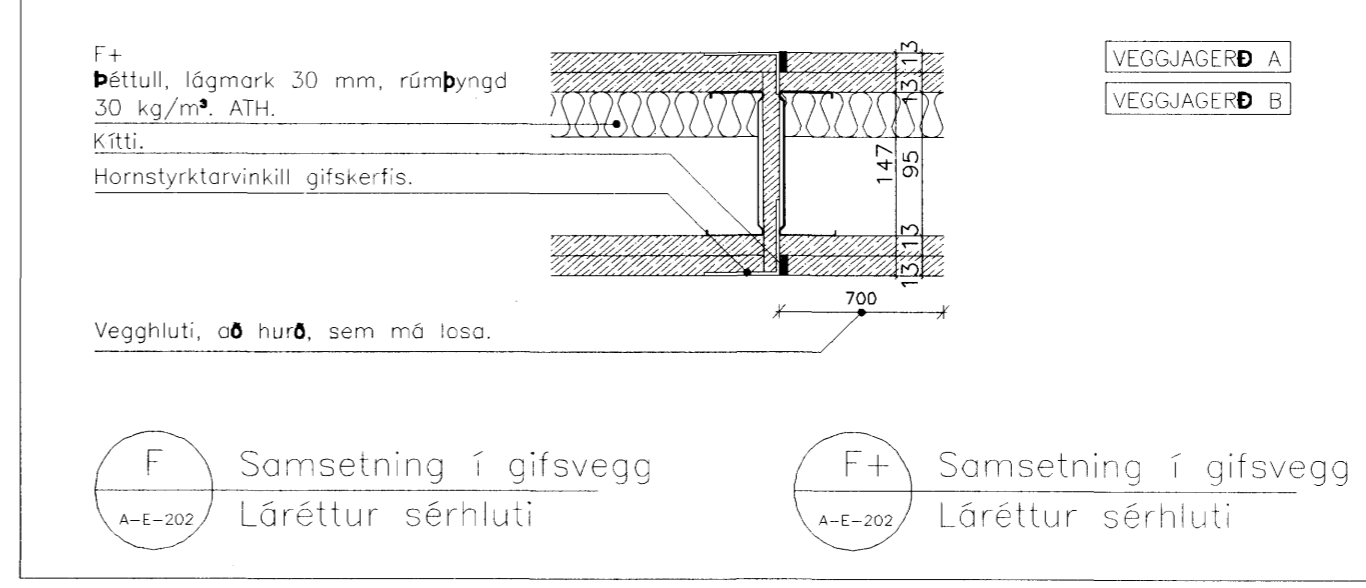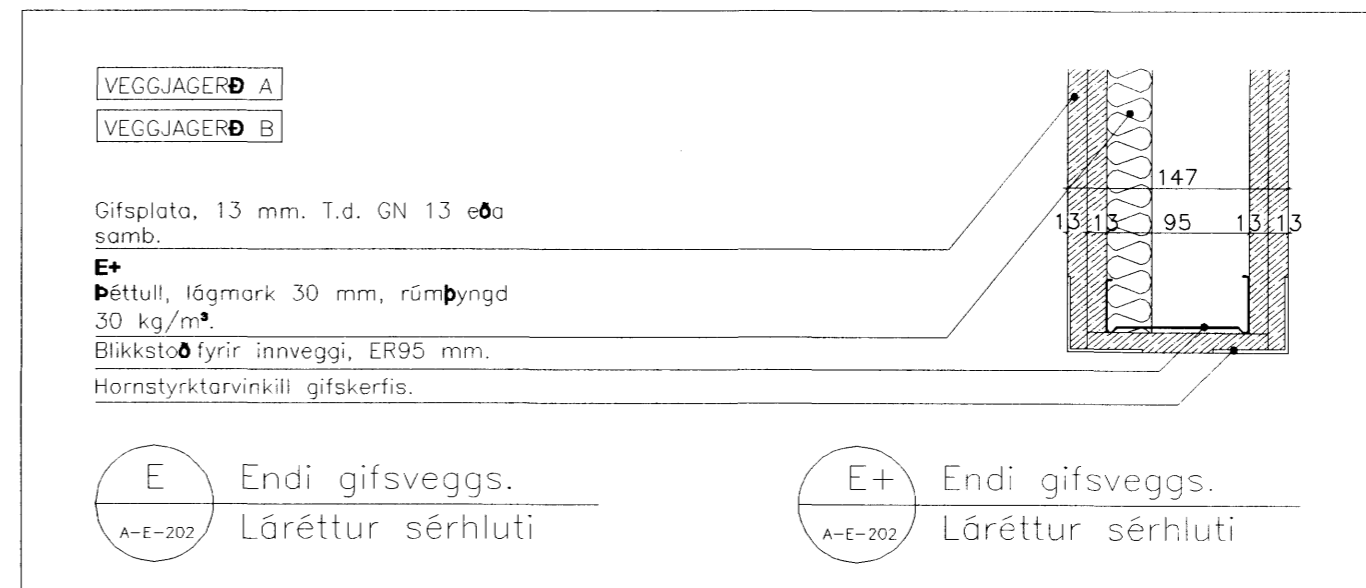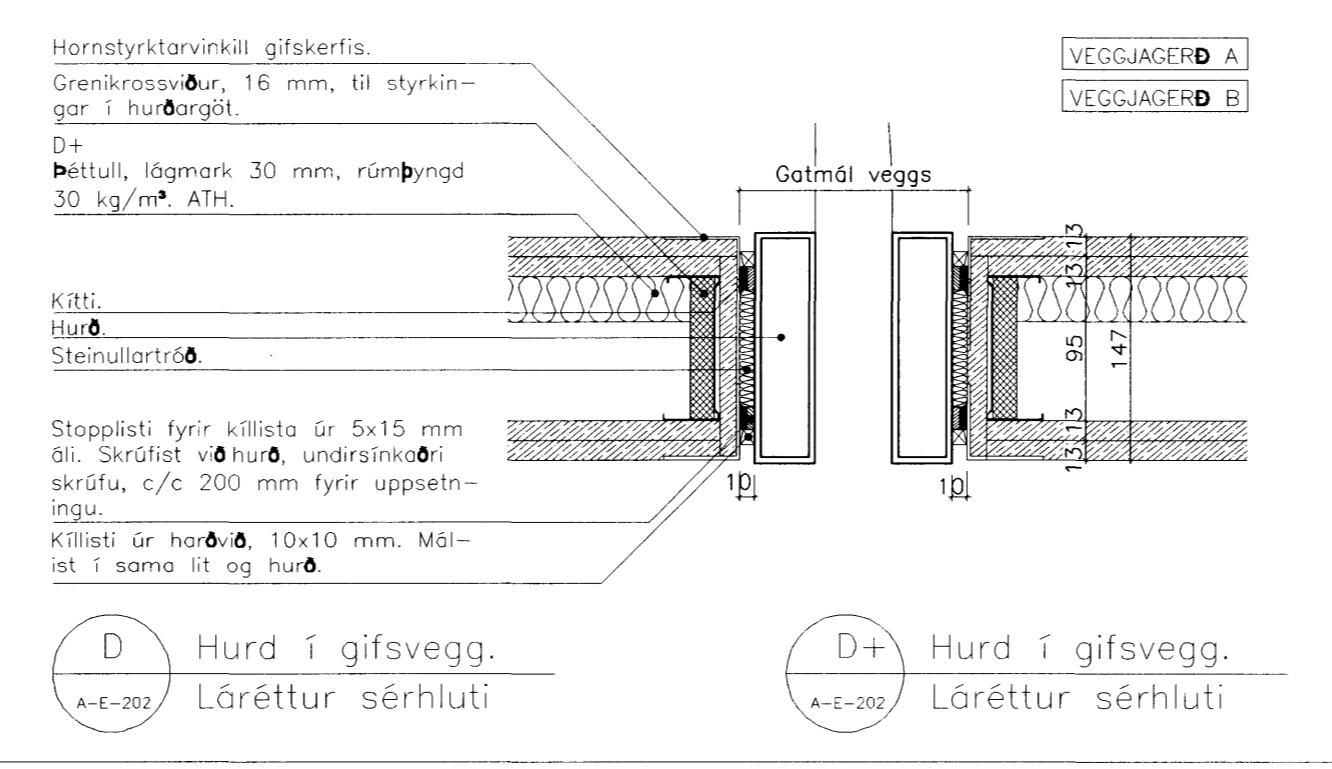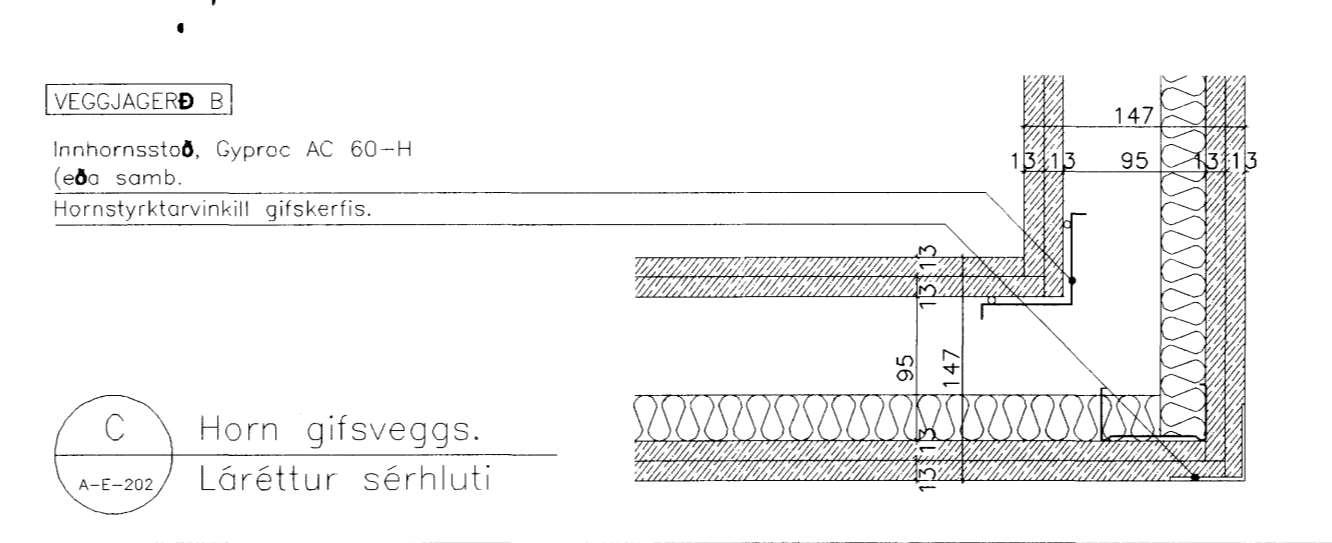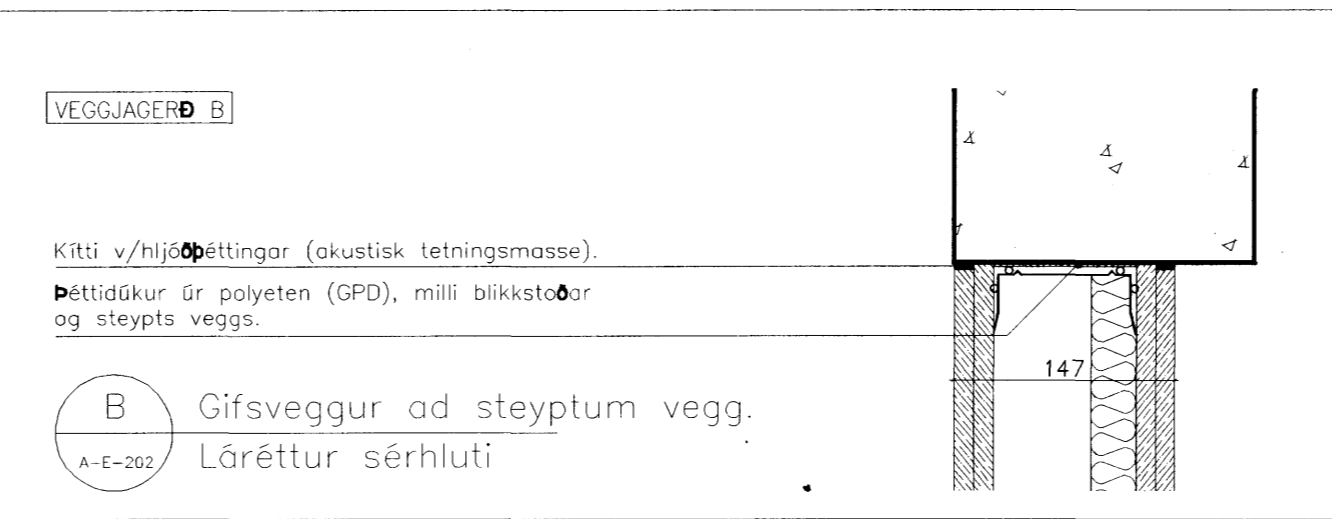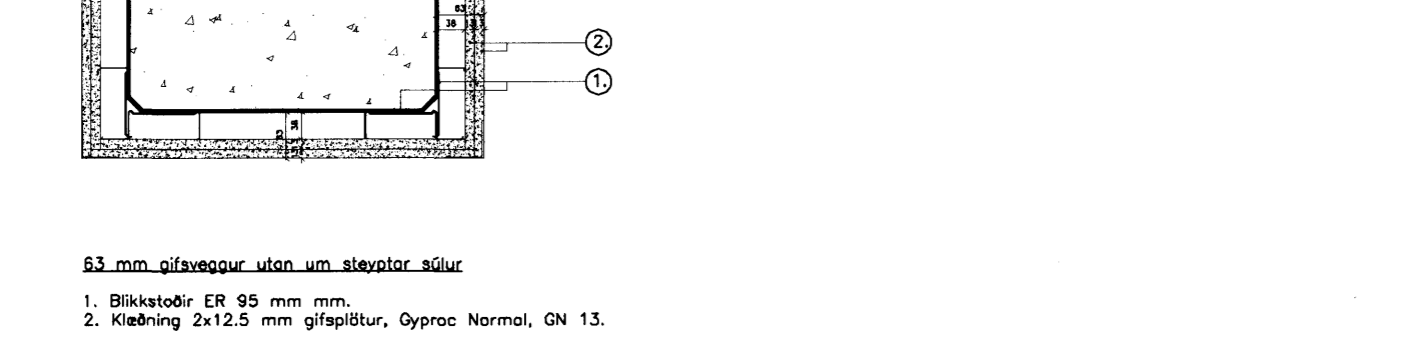

VEGGJAGERÐIR, 1:10

LÁRÉTTIR SÉRHLUTAR, 1:5