



SKÝRINGAR:

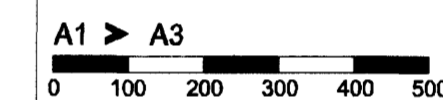

C:
B:
A:
BREYTINGAR: DAGS:

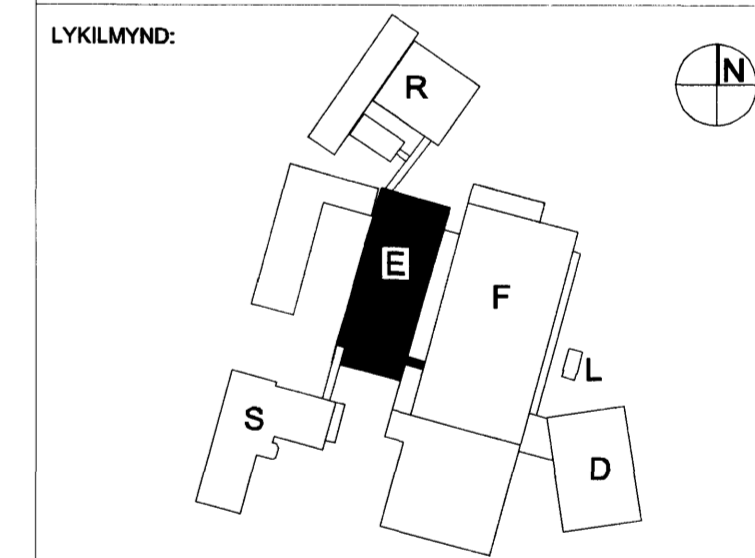

VERKKAUPI:

actavis


REYKJAVIKURVEGUR 78.
BYGGINGARHLUTI: E-BYGGING

VERKTEIKNING
FRÁGANGSDEILI-(TÆKNIRÝMA 2.H)
LÓDRÉTT DEILI 4, 5a/5b, 6, 7 og 18a/18b


VERK: ACTA 0933 DAGS: 27.05.2010
KVARDI: 1:5 TEIKNAD: JBP
SKRÁ: 0933-A-Útfl og snið.dwg

ÚTI INNI


ARKITEKTAR
ÞINGHOLTSTRÆTI 27 101 REYKJAVÍK
SÍMAR 552 7660 & 582 7660 FAX: 552 7661
NETFANG u@ui.is
VEFFANG http://www.ui.is
BALDUR Ó. SVAVARSSON ARKITEKTAR FAI
120367-5149
JÓN HÖRVAALDSSON ARKITEKTAR FAI
021268-7579
TEIKNINGANR: **A-E-304** BREYTING: **A**

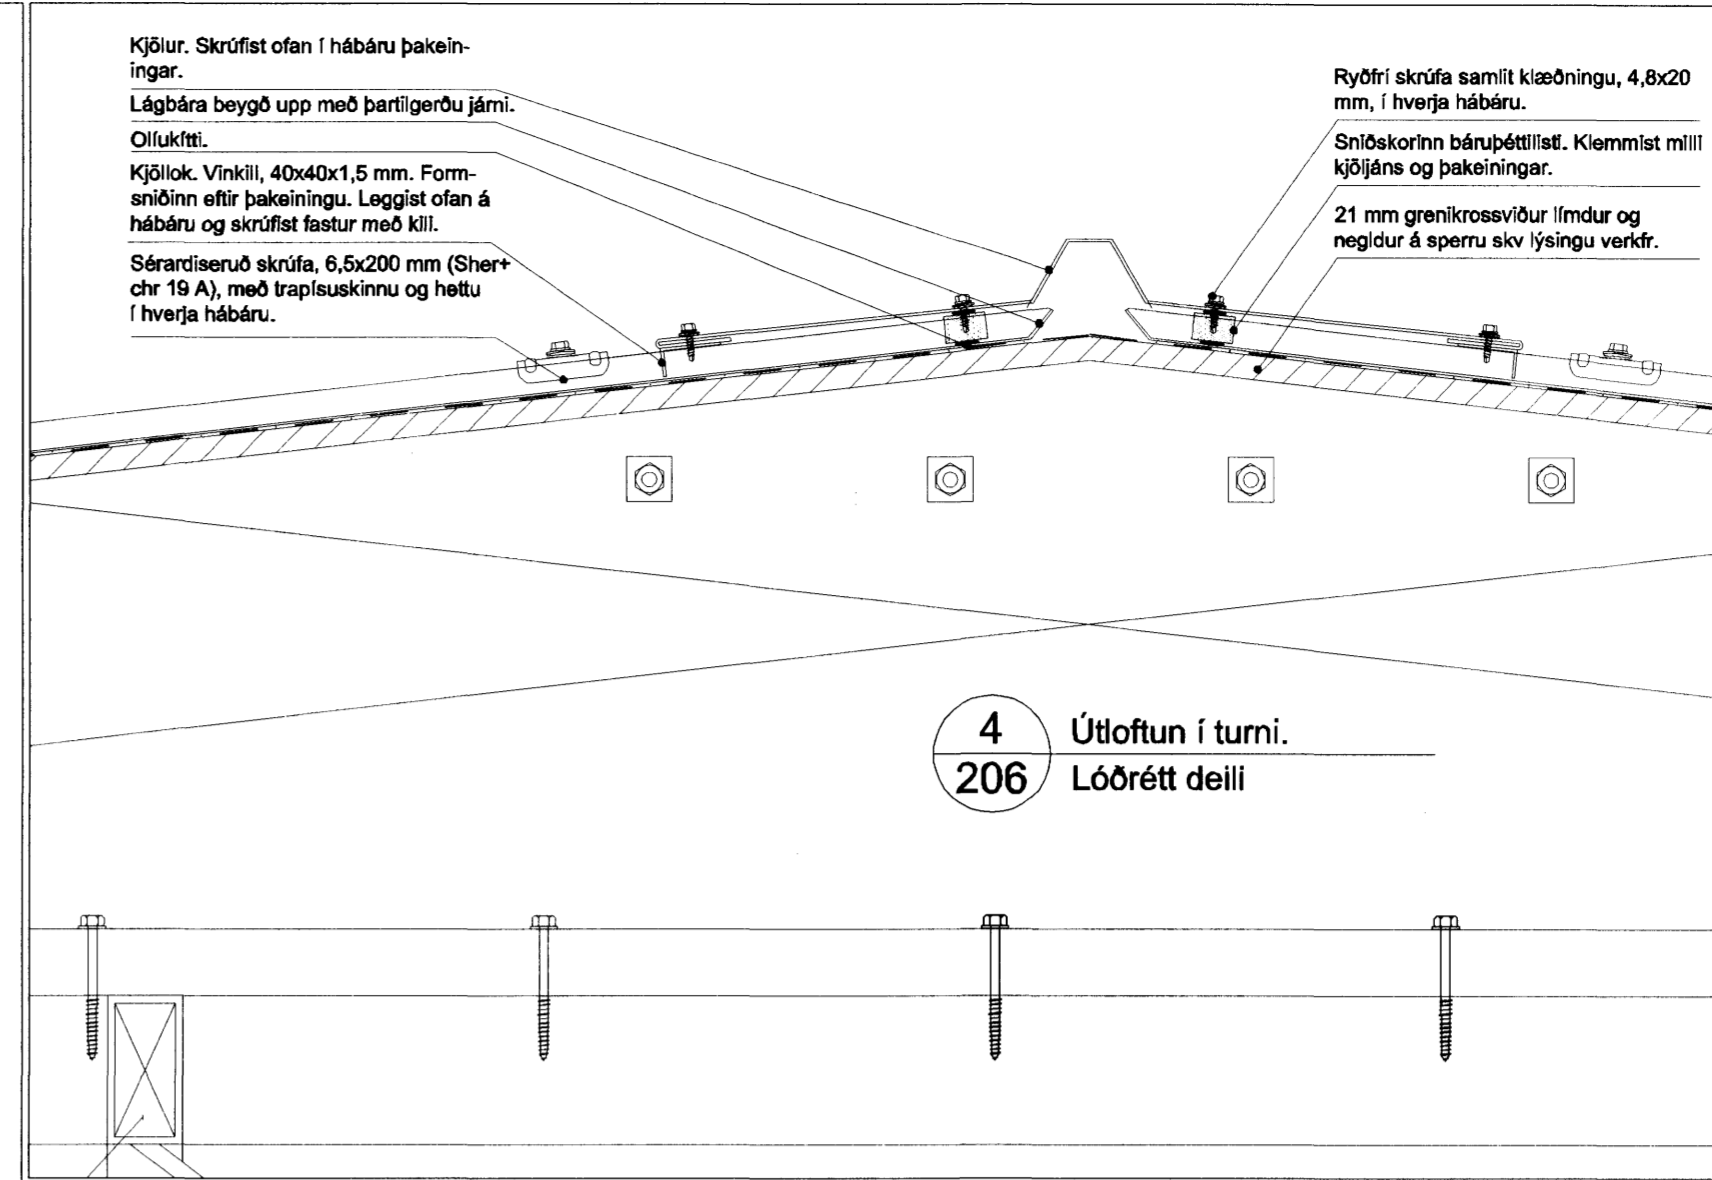


4 Útloftun í turni.
206 Lódrétt deili

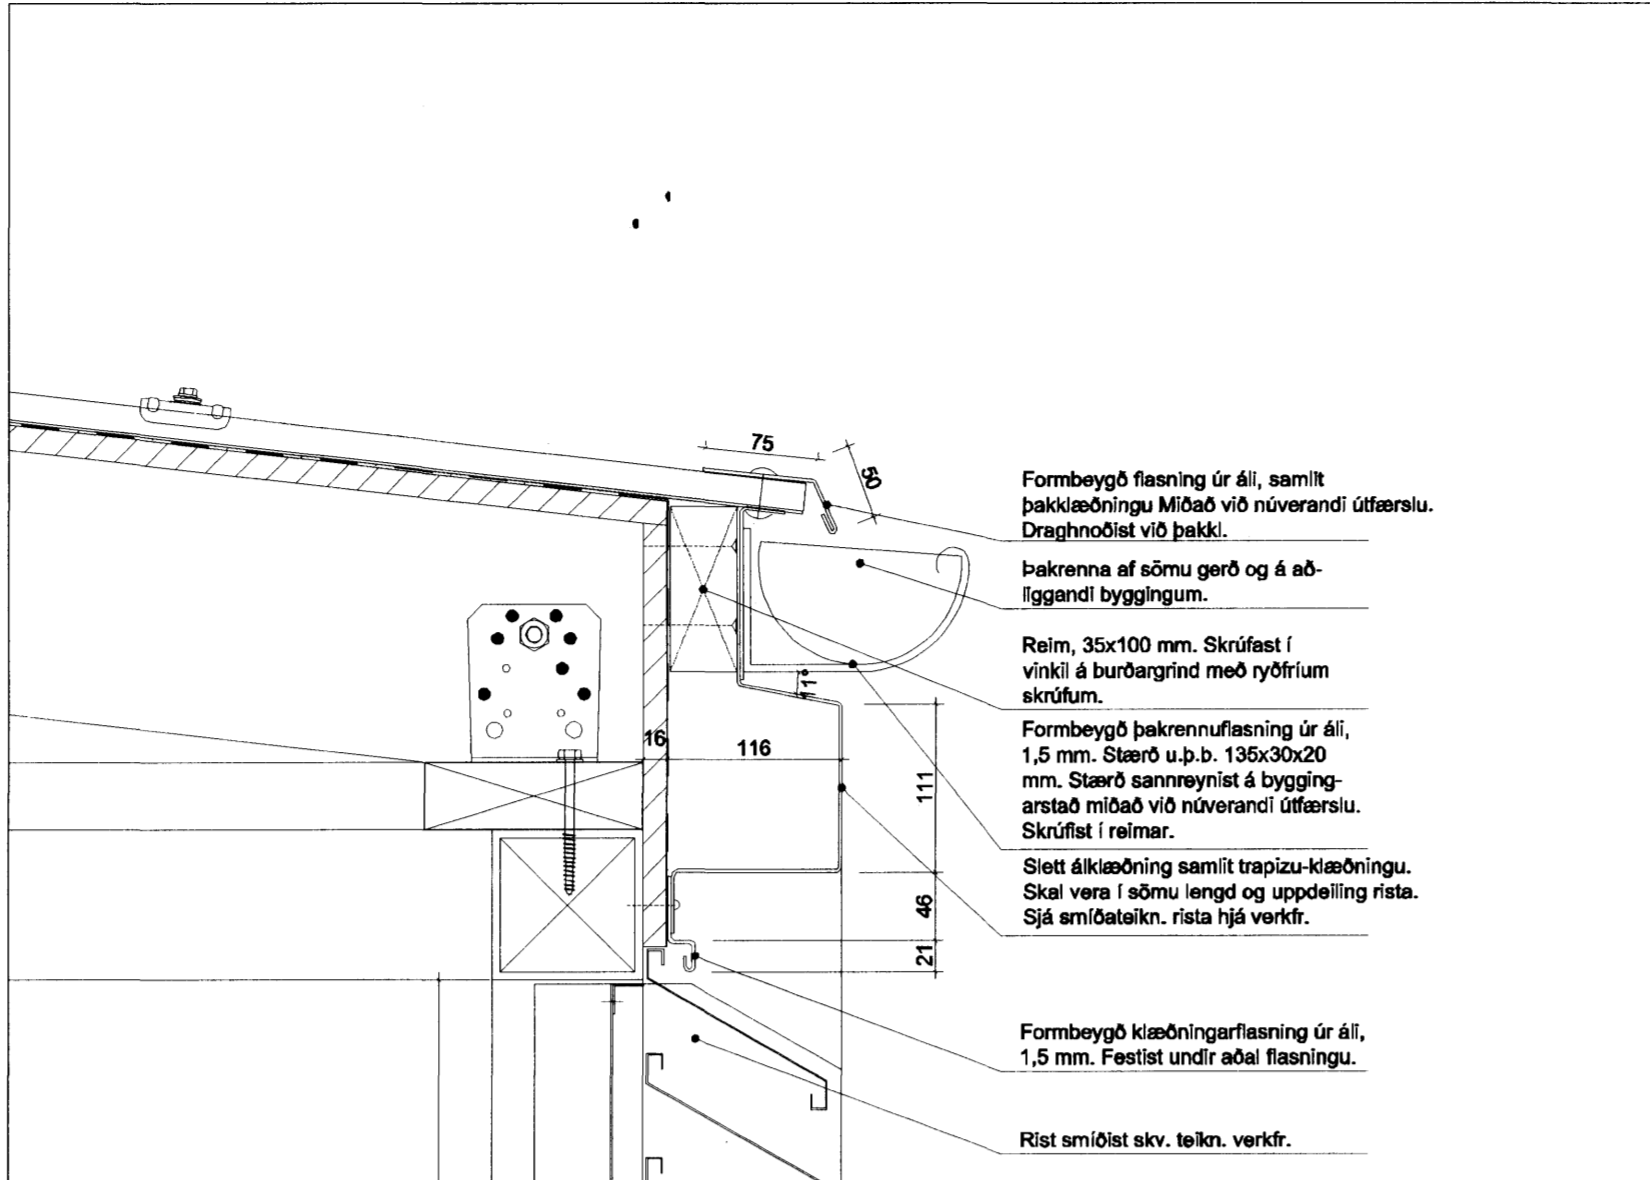


5a Útloftun í turni.
206 Lódrétt deili

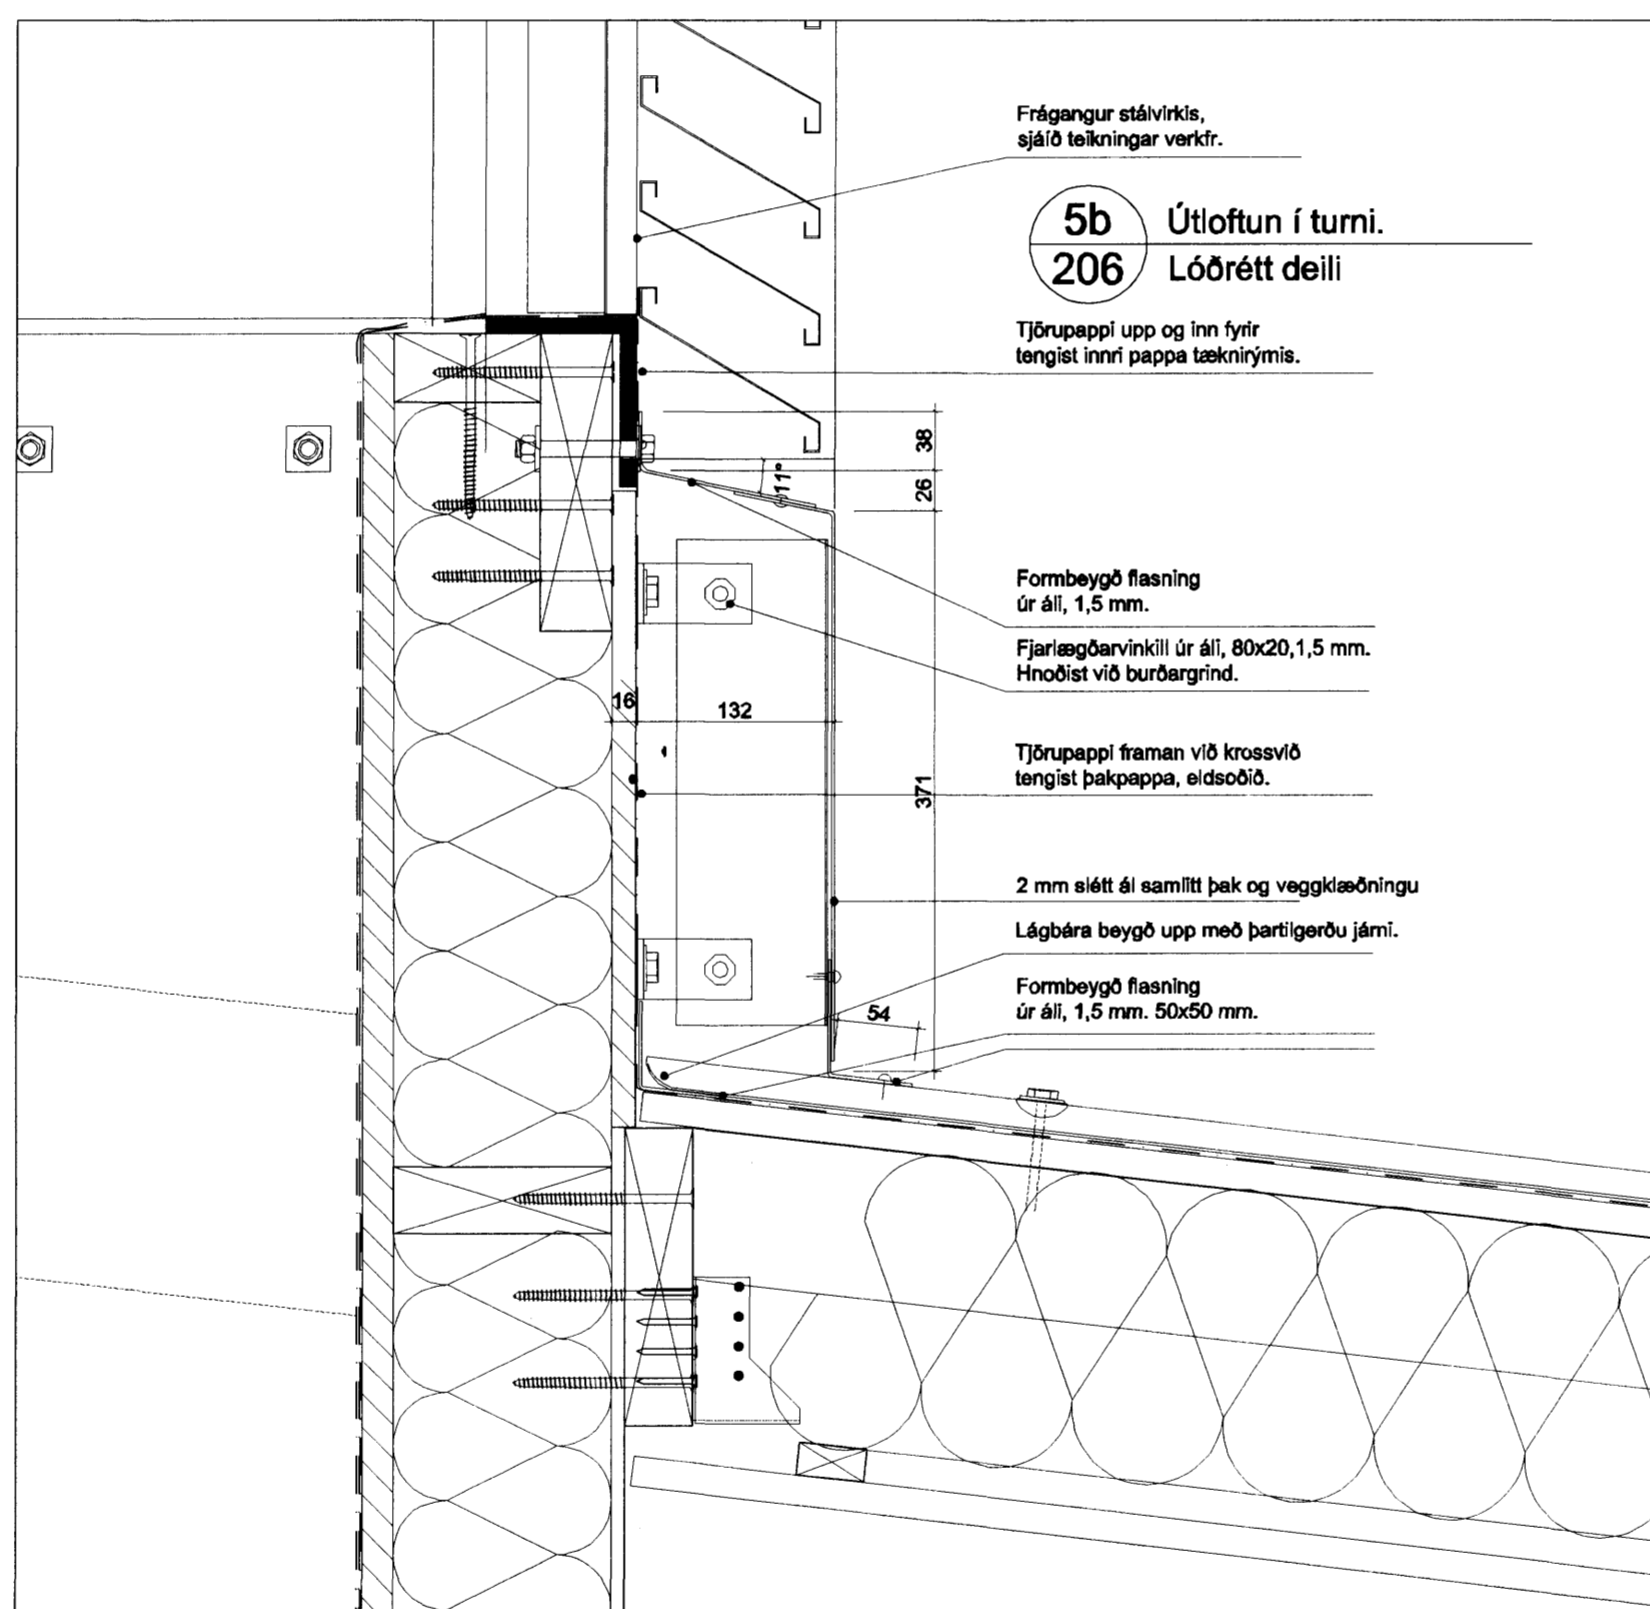


5b Útloftun í turni.
206 Lódrétt deili

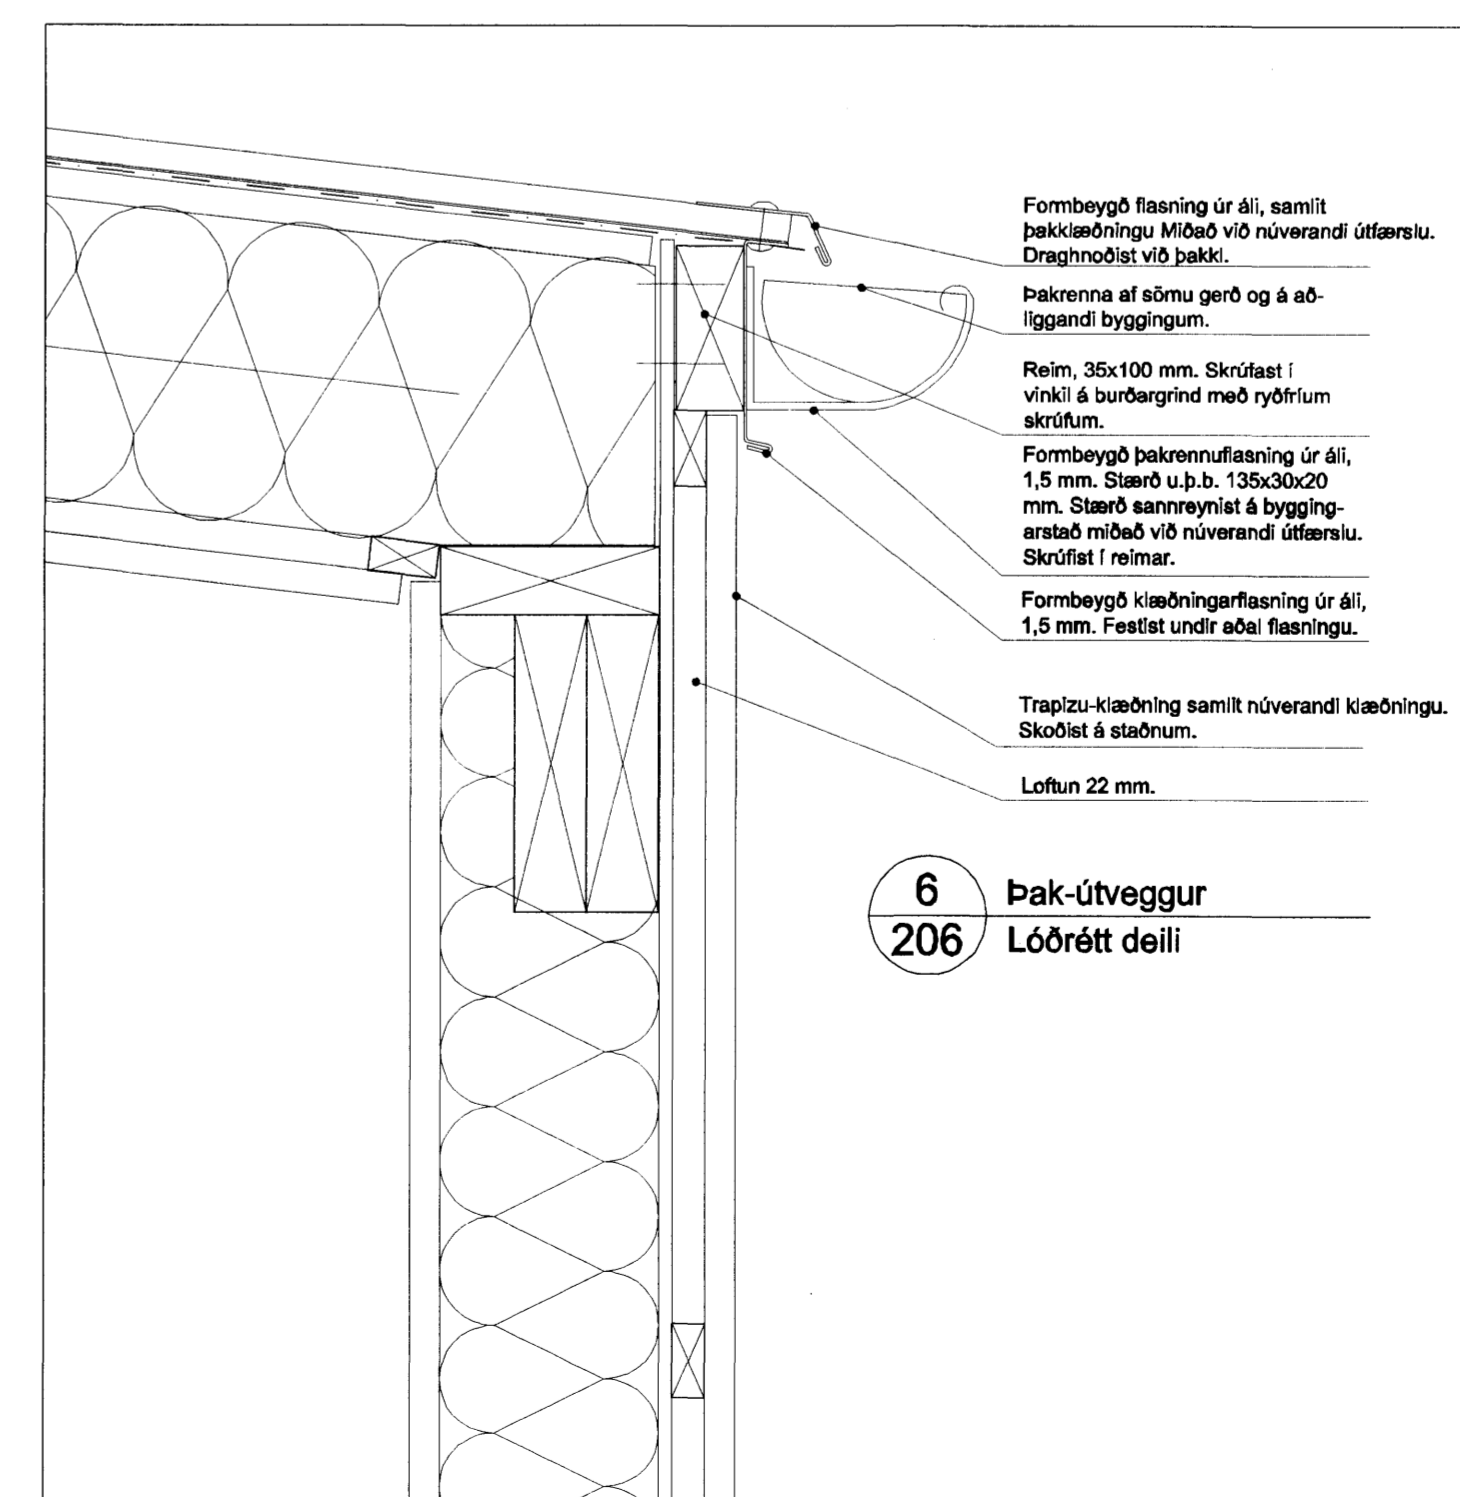


6 Þak-útveggur
206 Lódrétt deili

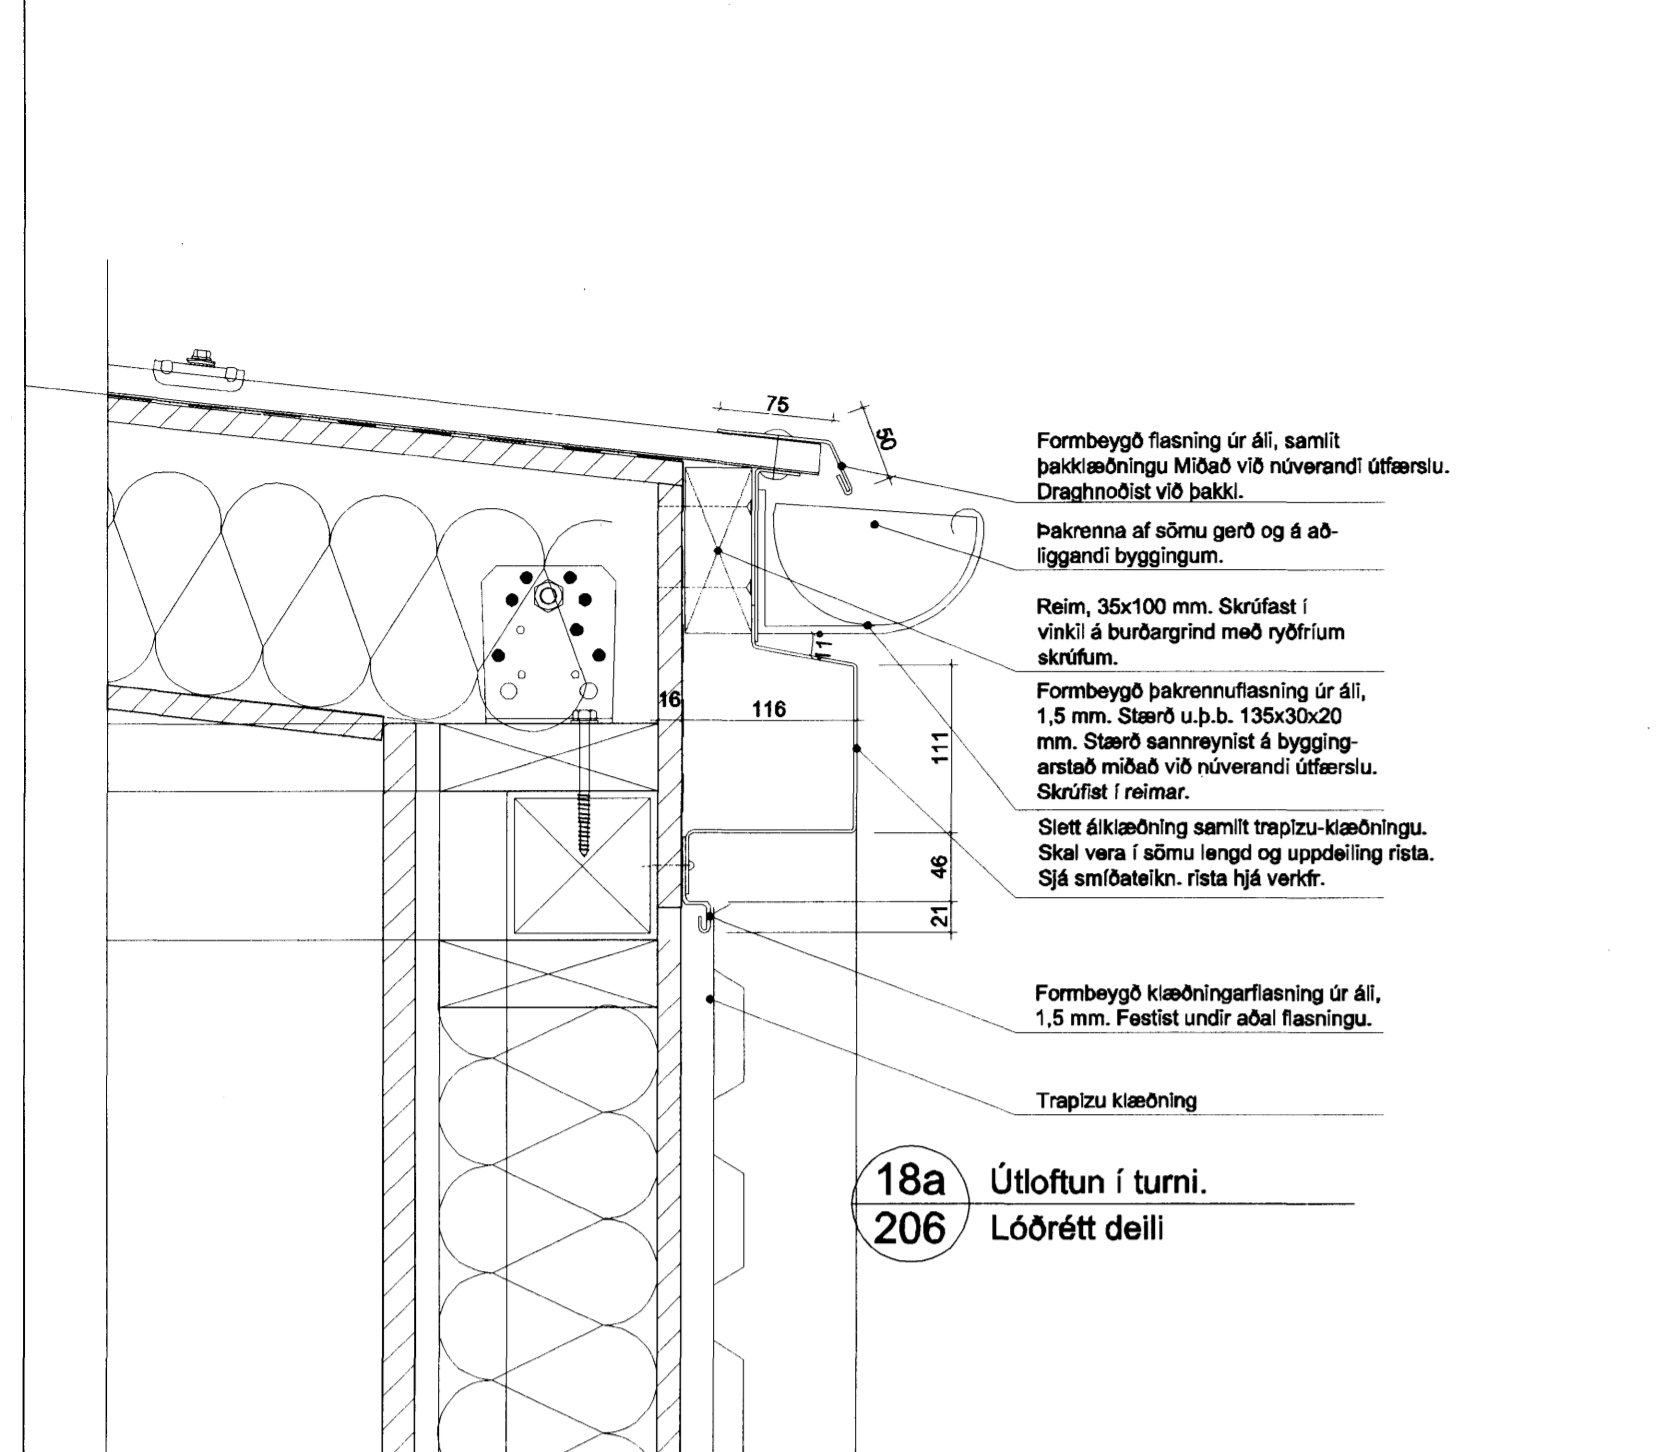

18a Útloftun í turni.
206 Lódrétt deili

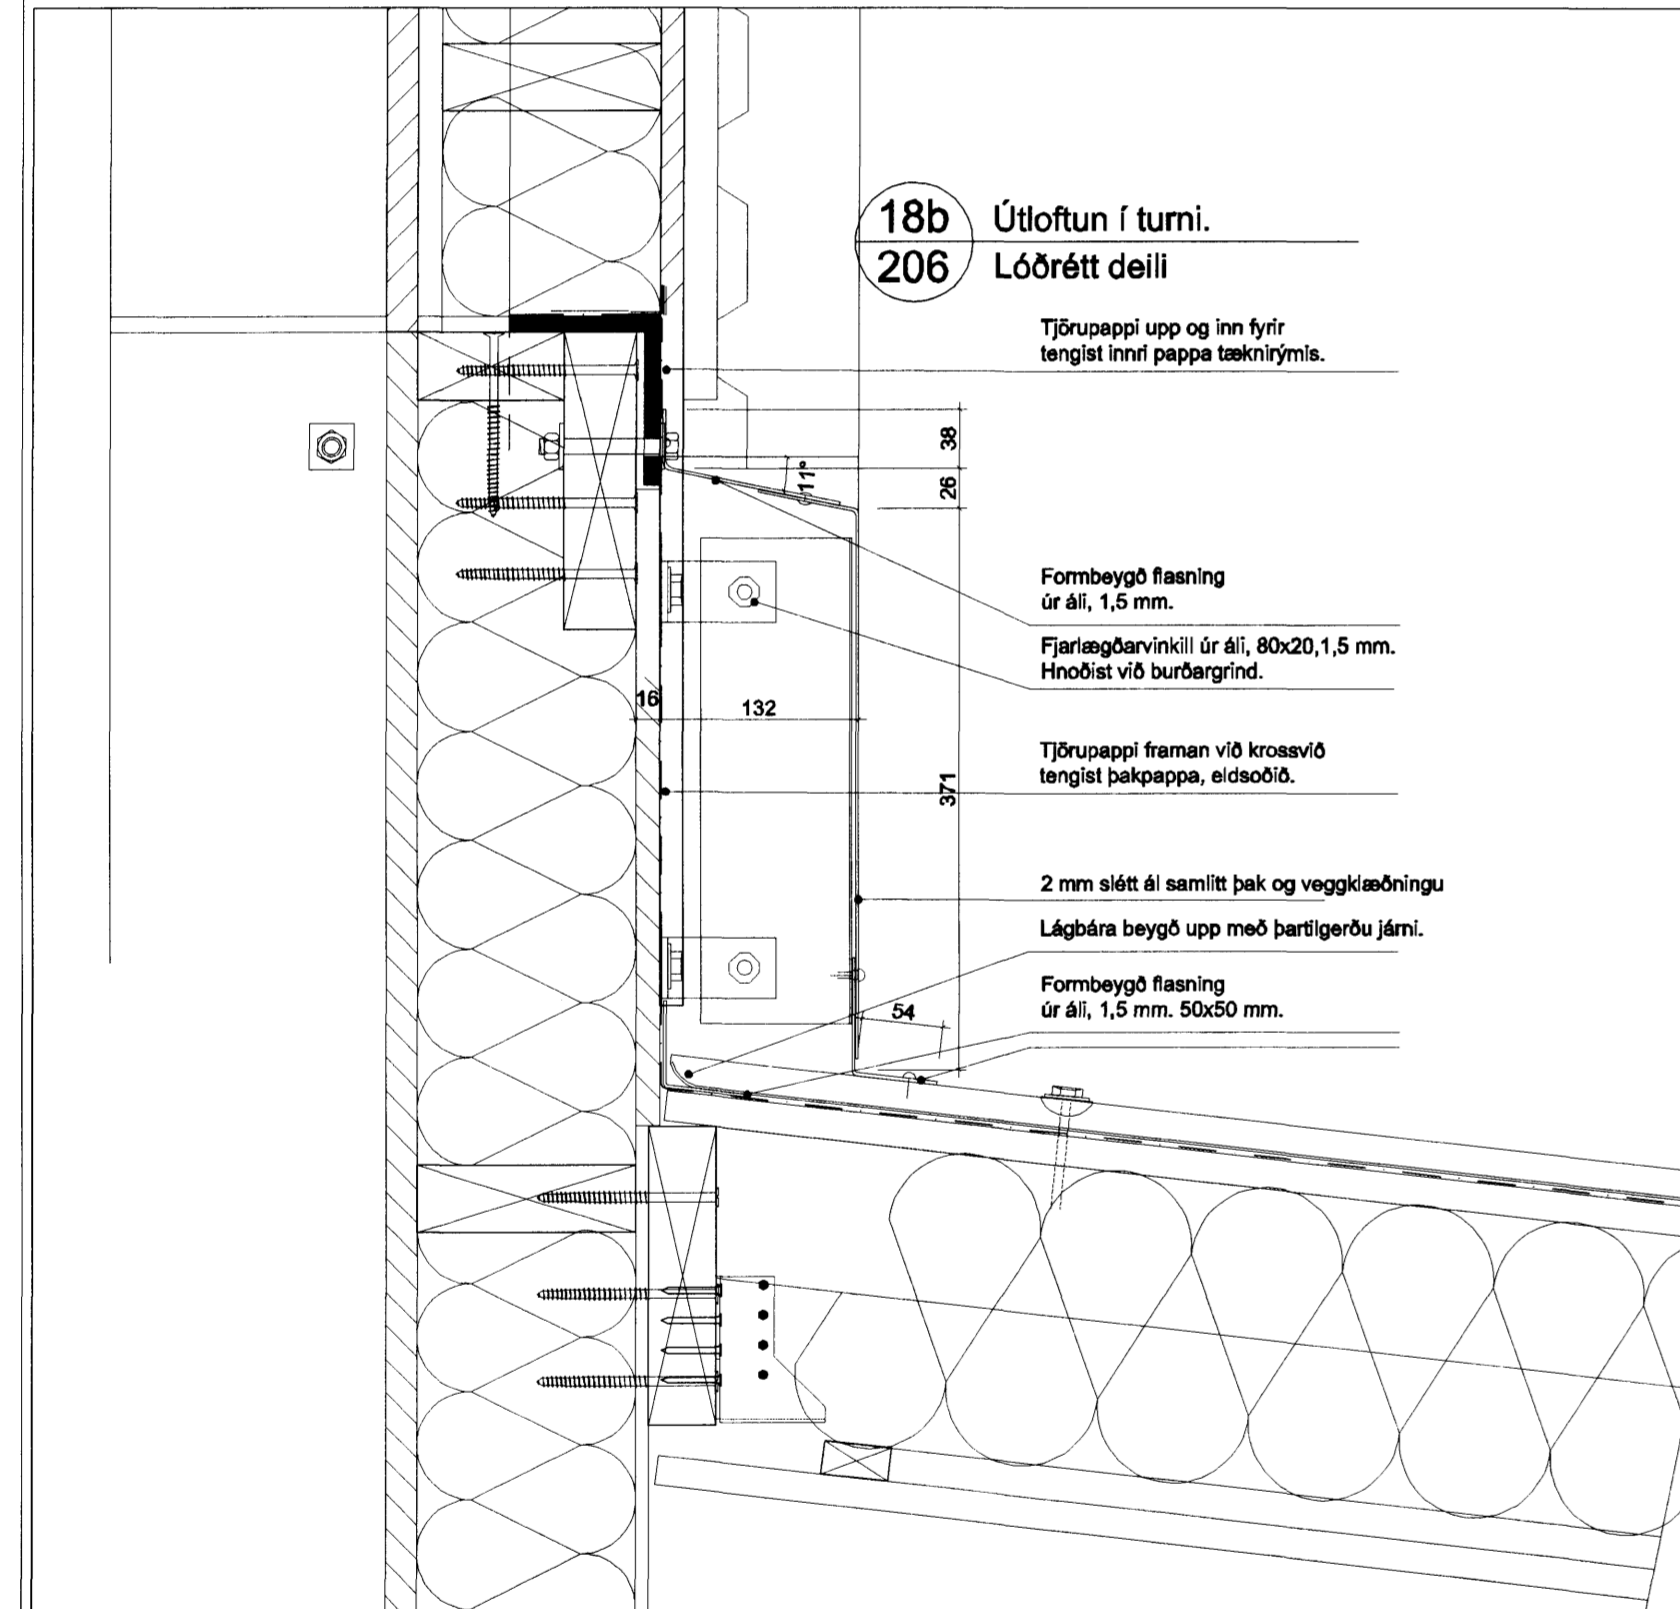

18b Útloftun í turni.
206 Lódrétt deili

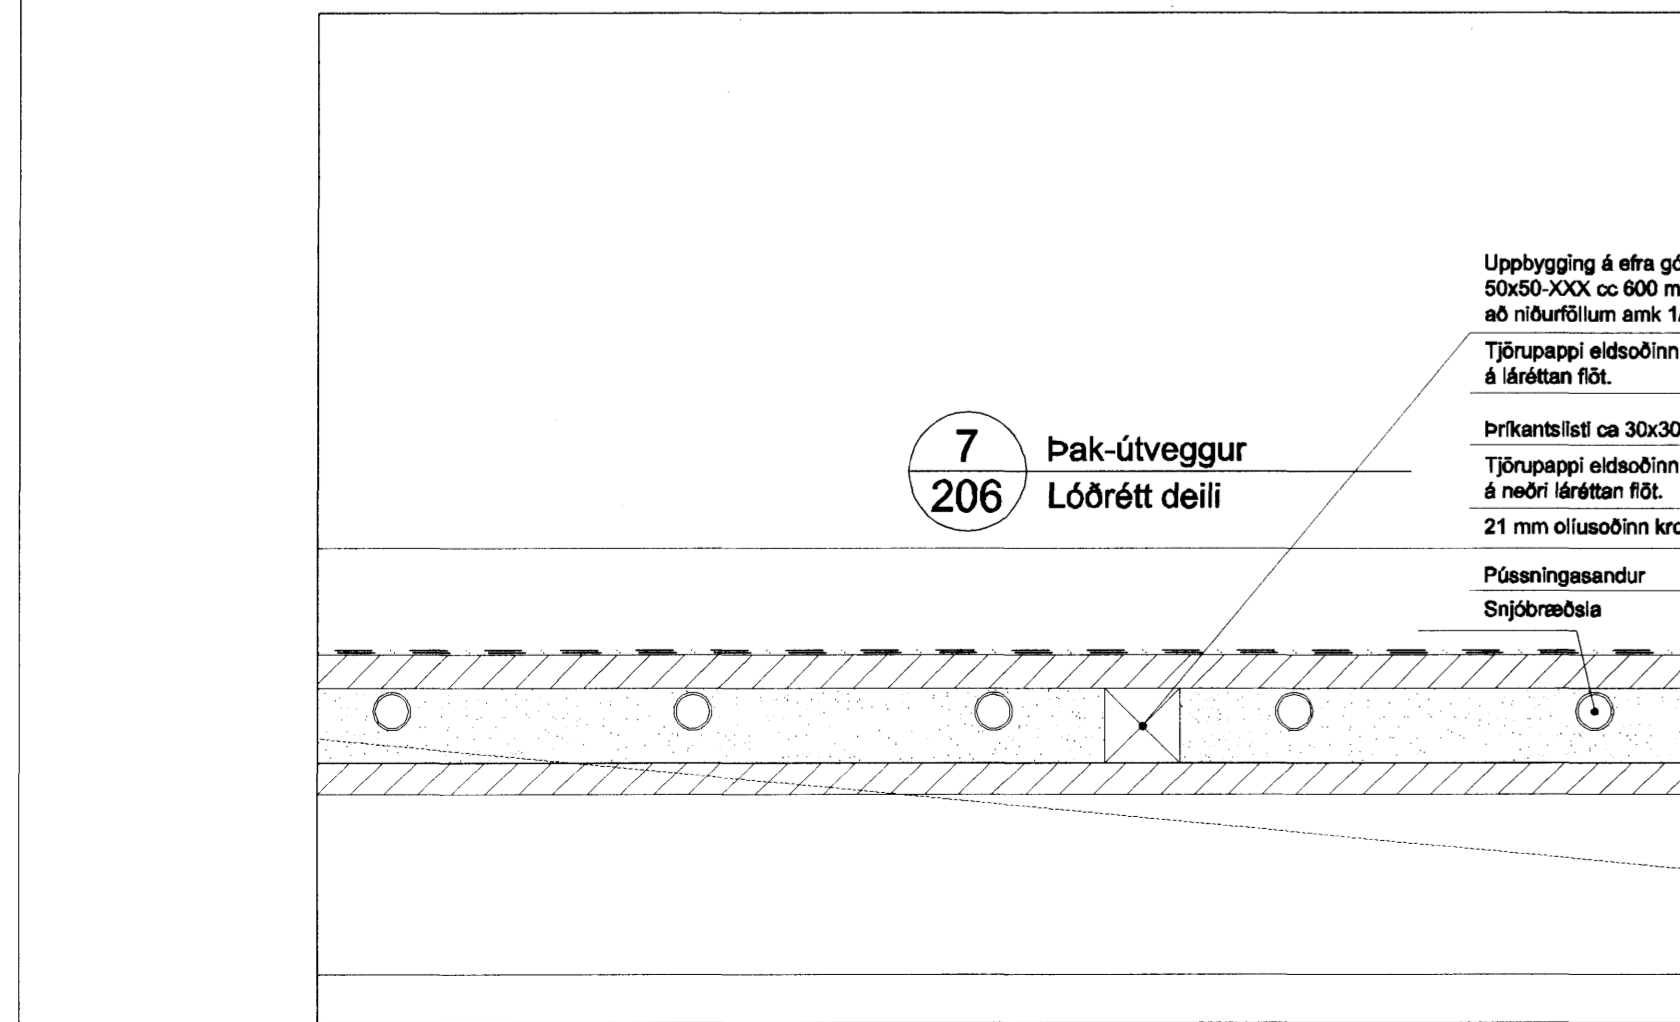

7 Þak-útveggur
206 Lódrétt deili