
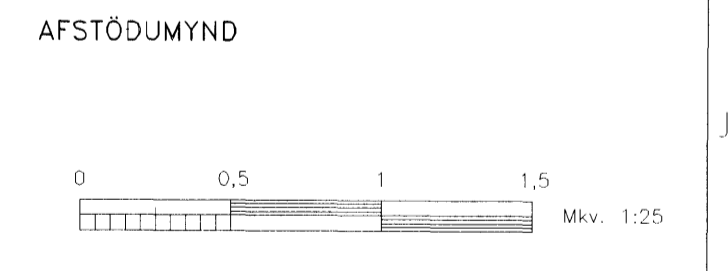
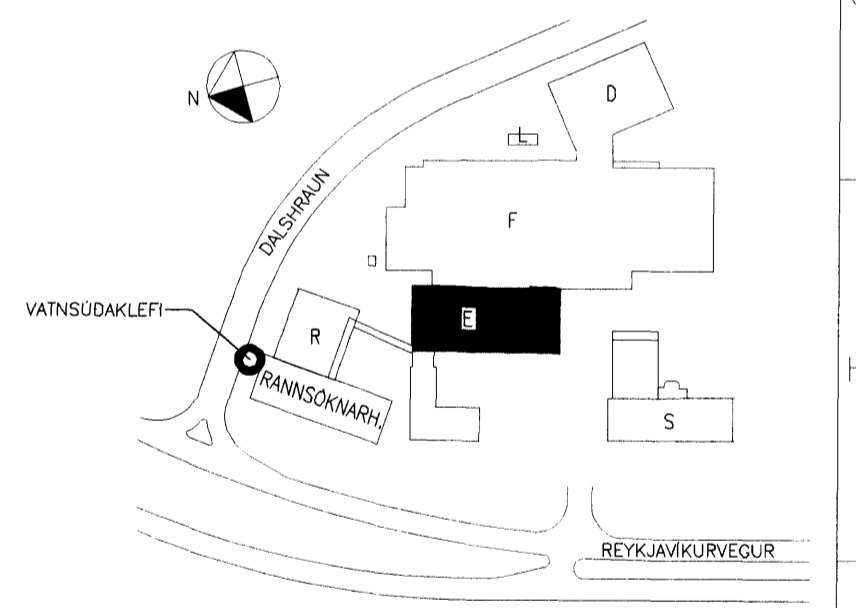
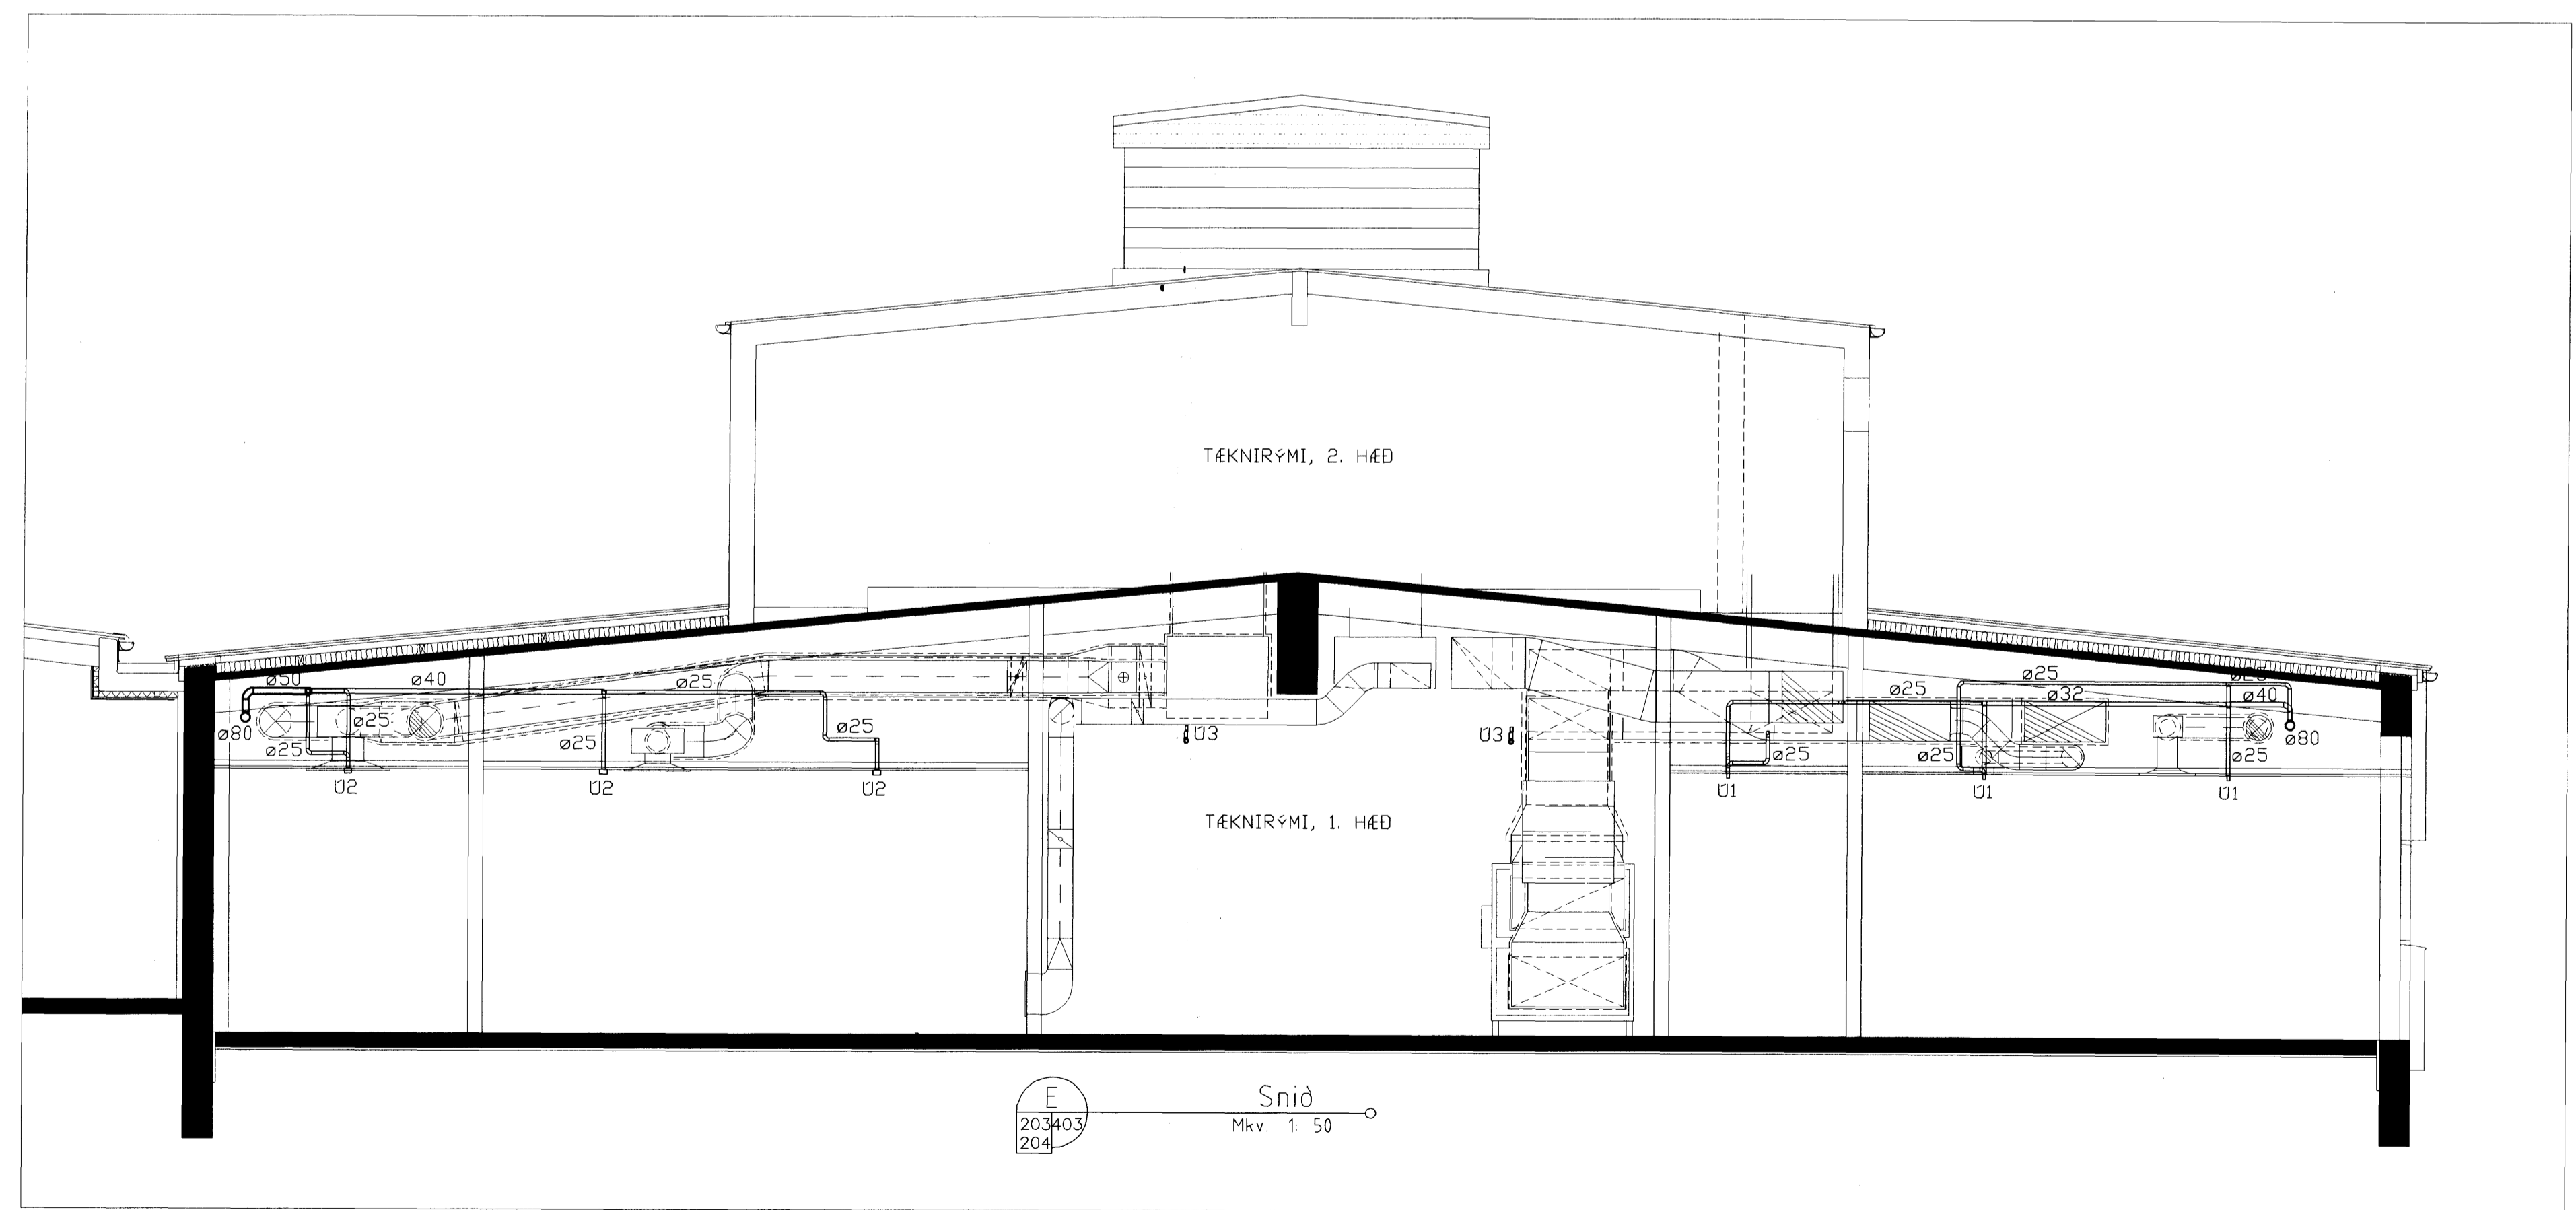
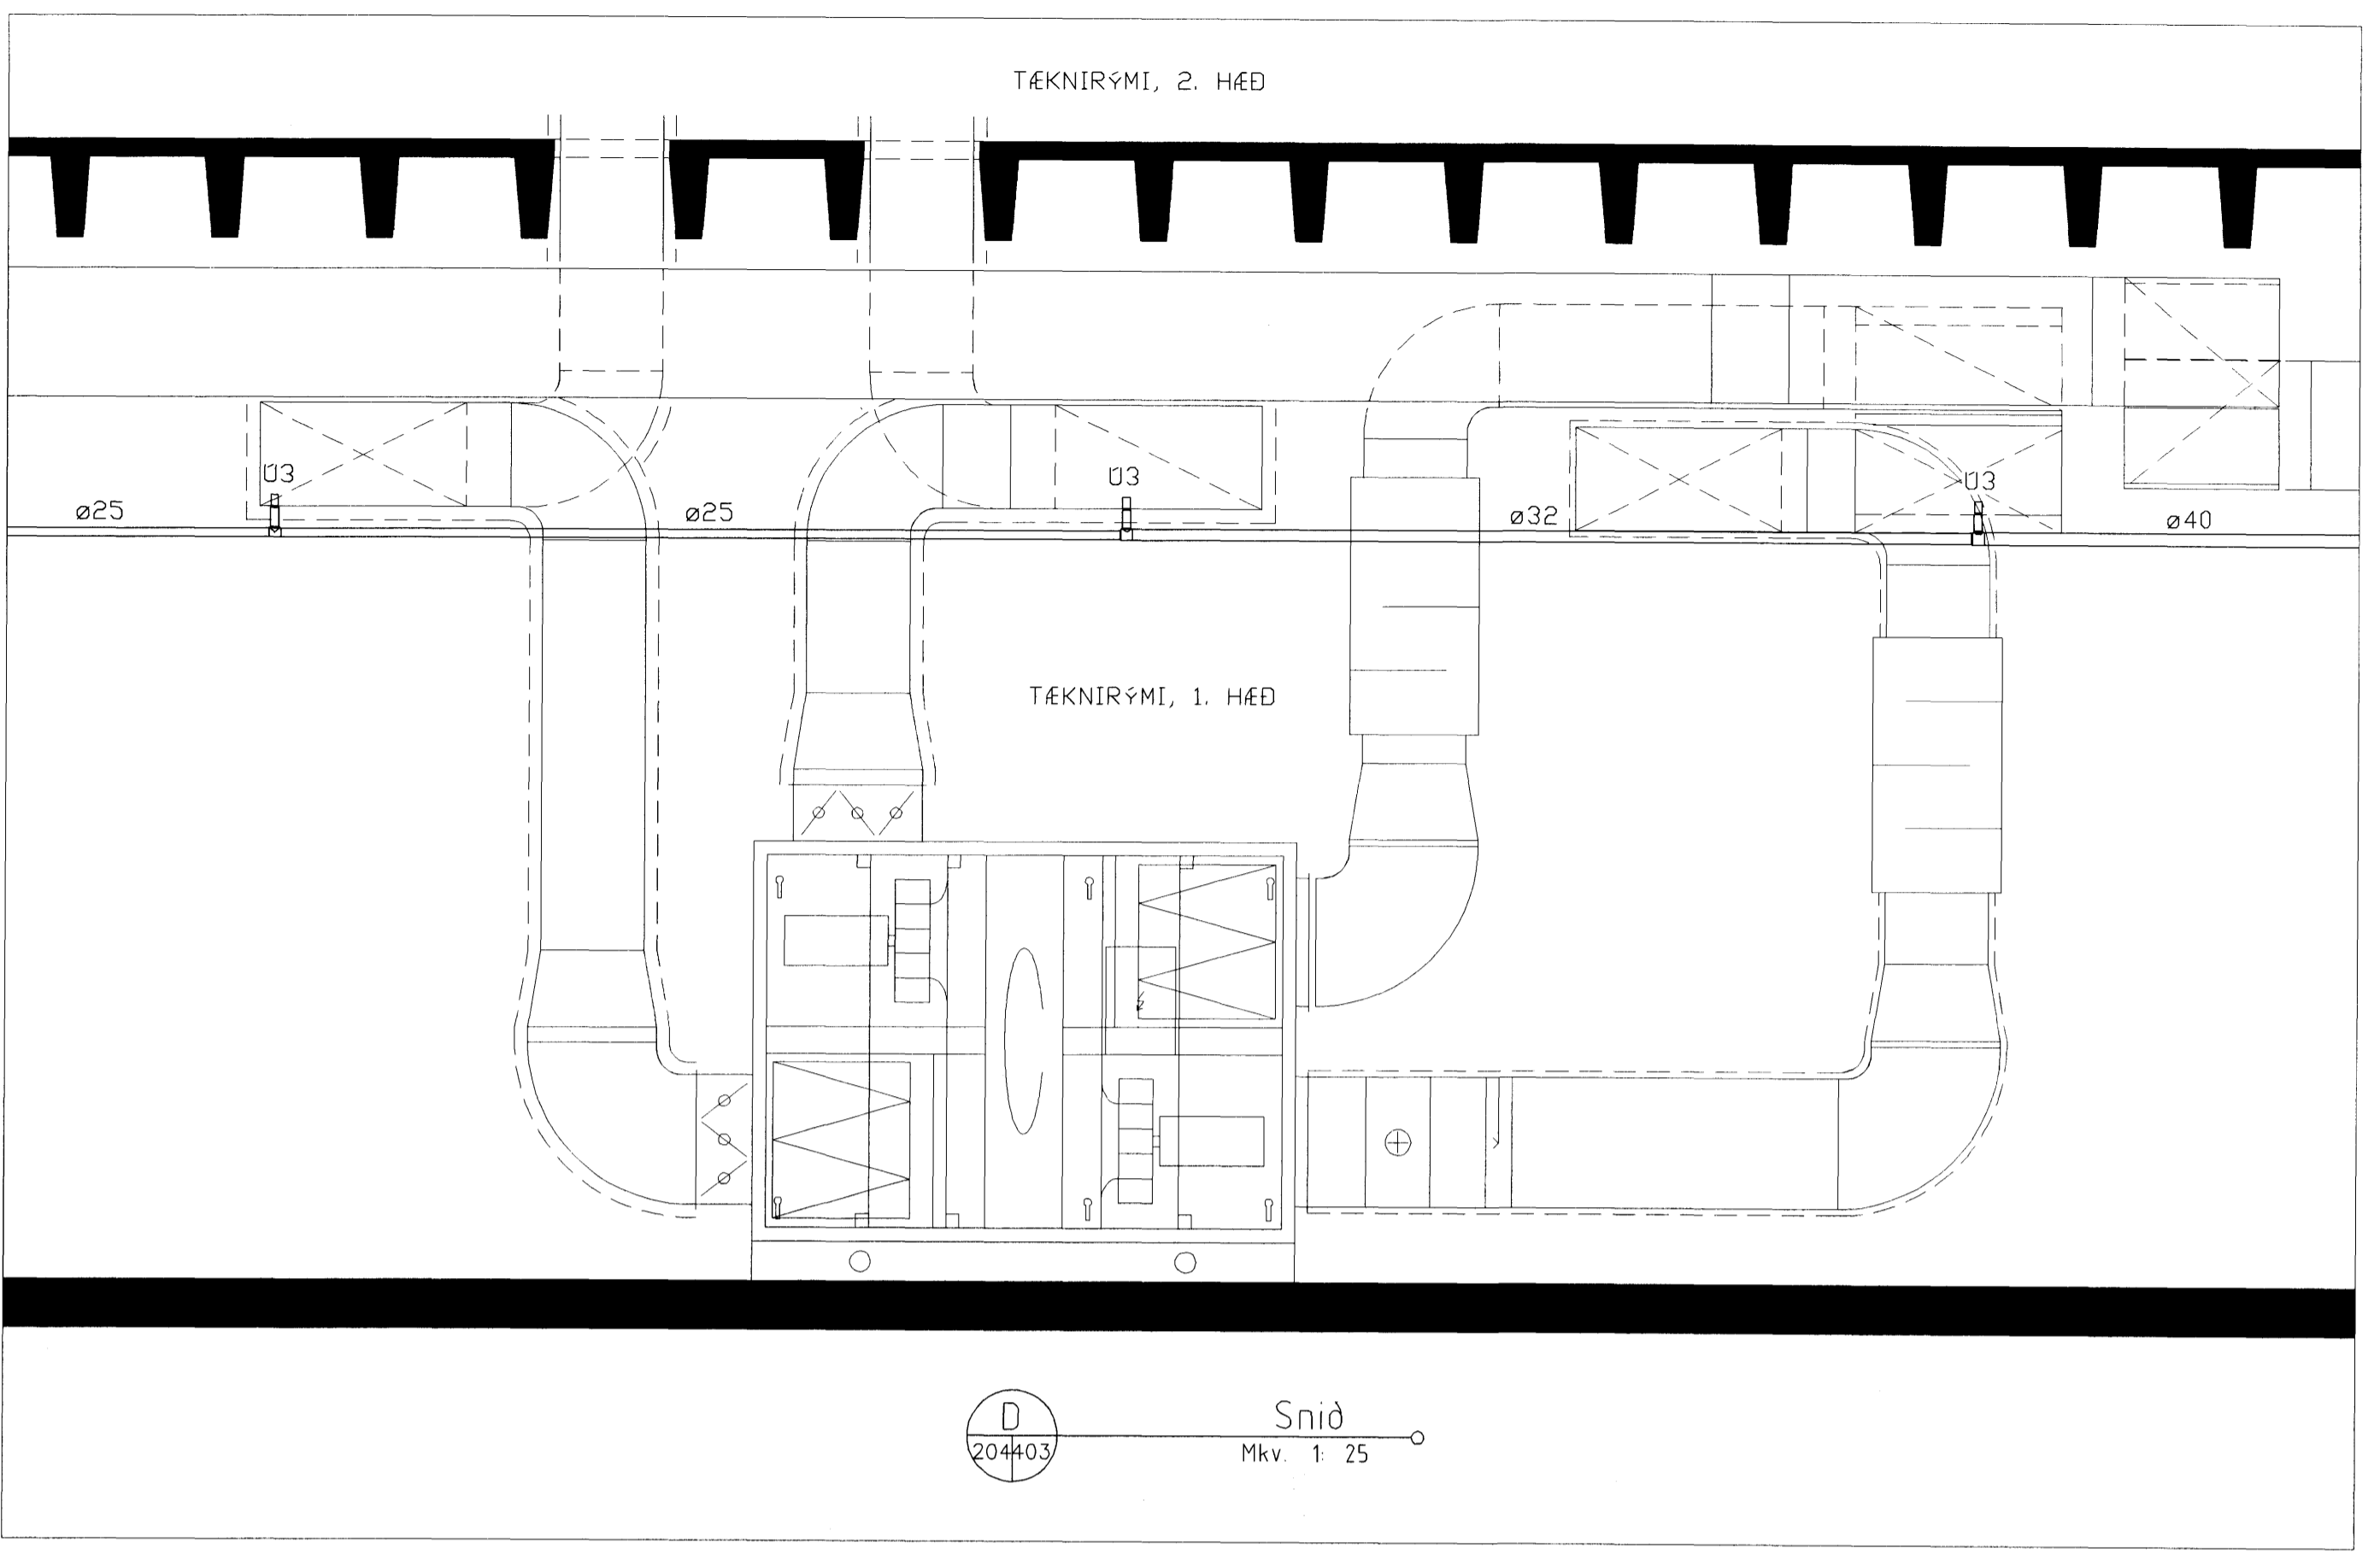


Samþykkt þann
24 JUN 2010
 Byggingáfulltrúinn í Hafnarfirði
 F.h. Sigurður Steinar Jónsson

Undirritun samráðingarráðgjafa:
ÚTI INNI
 ARKITEKTAR
 Jón Þór Þorvaldsson AL FSSA
 Kt. 021256 7579

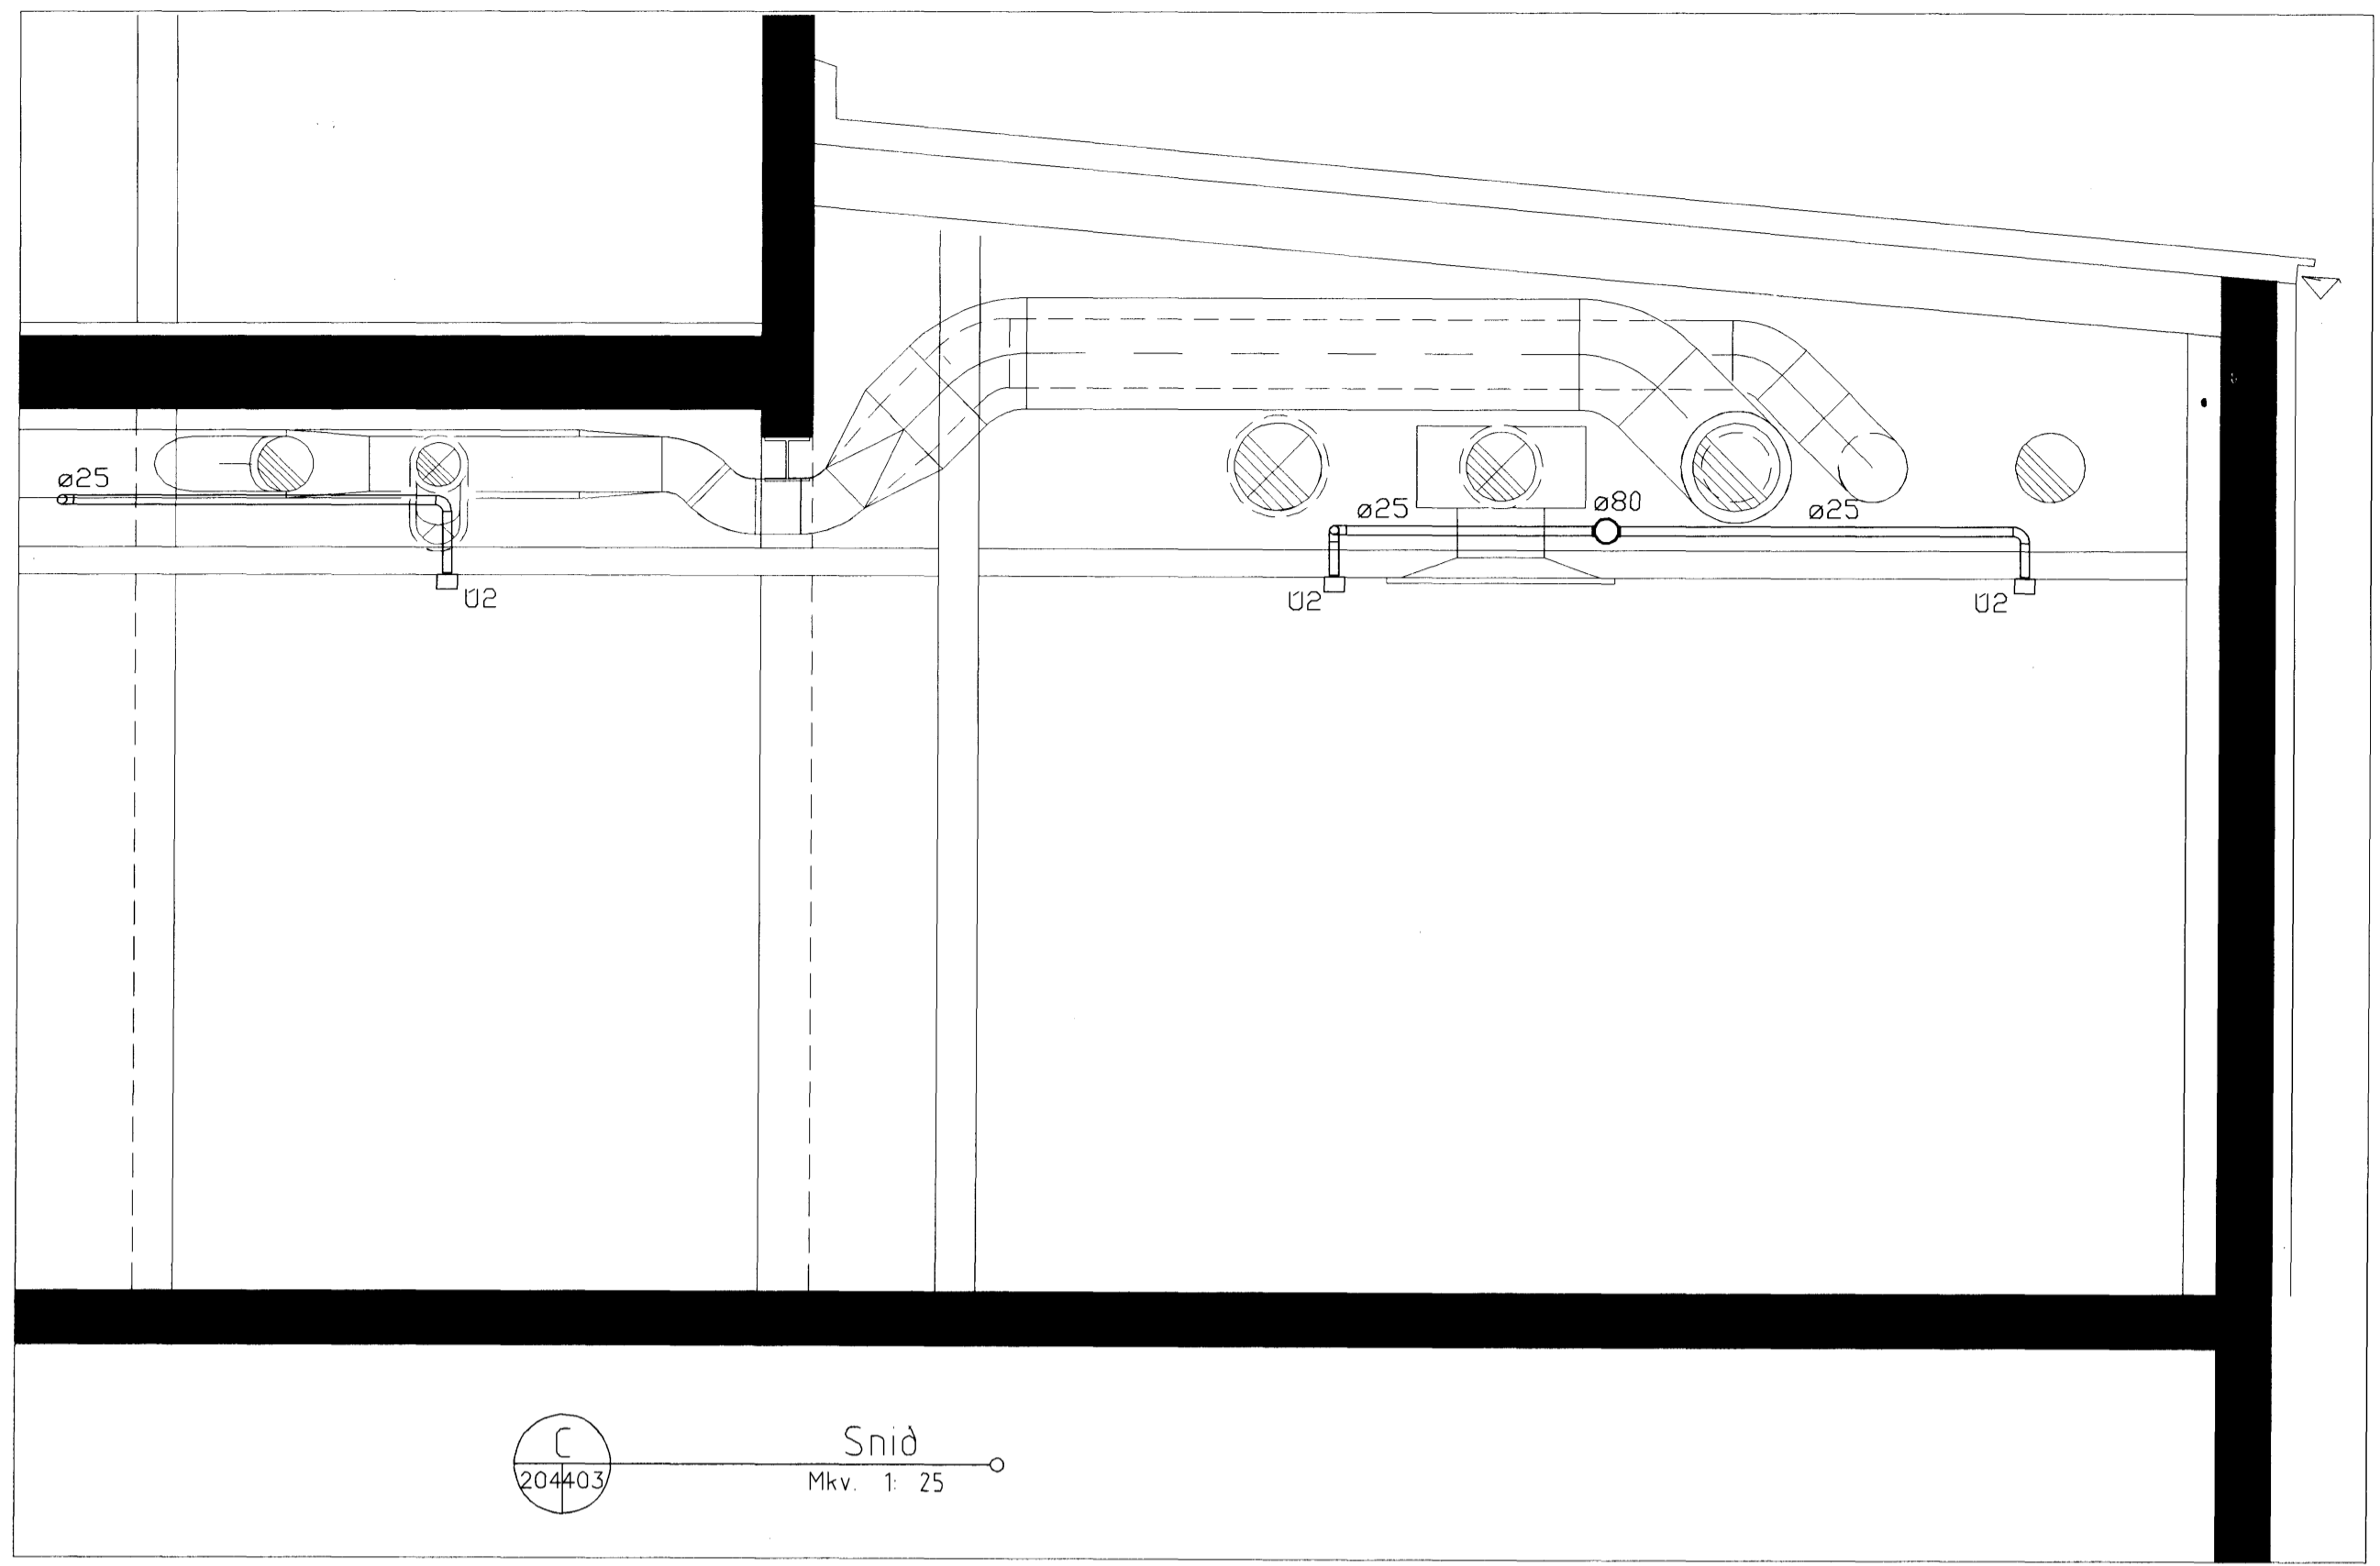

A	xxxx	xxx	xxx.xx.xx
Nr.	Lýsing & breytingu	Br. af	Daga
actavis			
REYKJAVÍKURVEGUR 78, HAFNARFIRDI			
E-BYGGING - "ENDURBYGGING"			
VATNSÚÐAKERFI			
SNID C, D OG E			
Teikning nr. ISIE-M42-01-403			
Daga:	01.06.2010	Skjala:	472
Kvæði:	1:25 & A1	Verk nr.:	472
Skjaln. 472 - Bygging - E - Vatnsúðakerfi - I - U2.dwg			
LAGNATÆKNI			
Hönnun- og ráðgjafarstofa /FRV			
Hamraborg 12, 200 Kópavogur, Ísland			
Sími +354-564 5252 Fax +354-564 5251			
W@lagnatækni.is http://www.lagnatækni.is			
Sagði:			
Kenni: 1901 749 Sæbjörn Kristjánsson			