



SNID 20

1/20

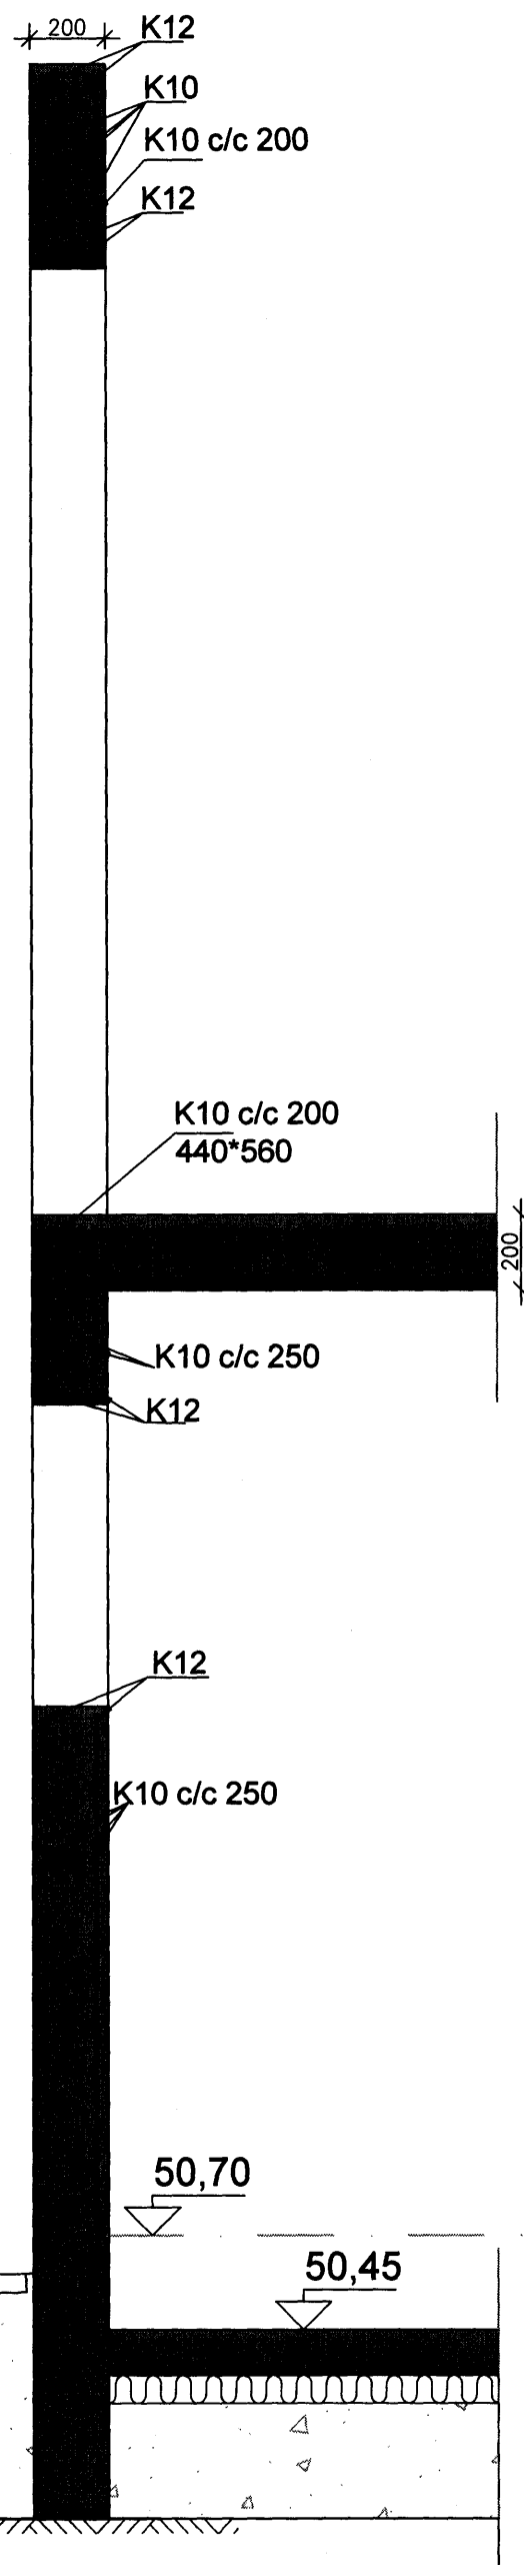


SNID 21

1/20

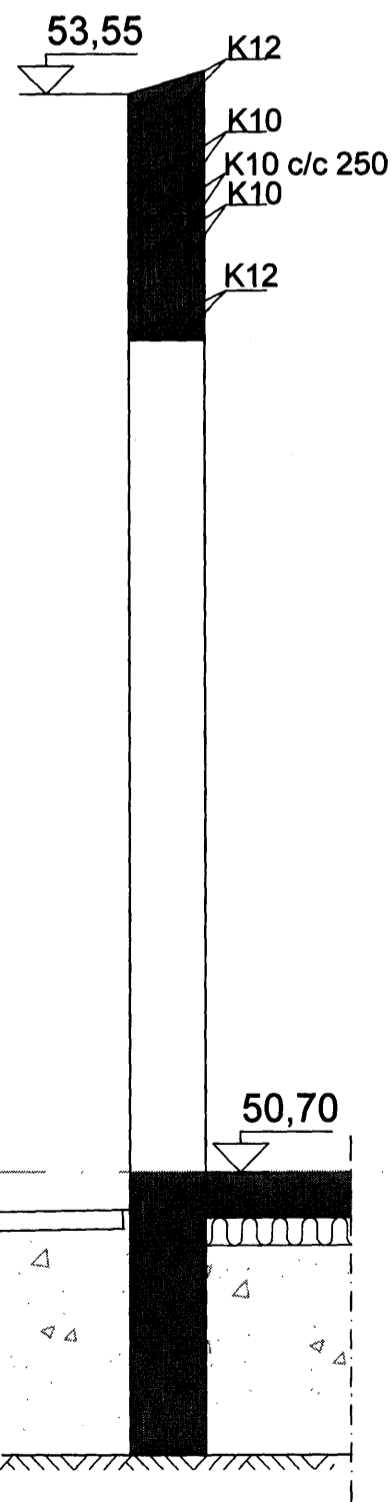


SNID 22,1

1/20

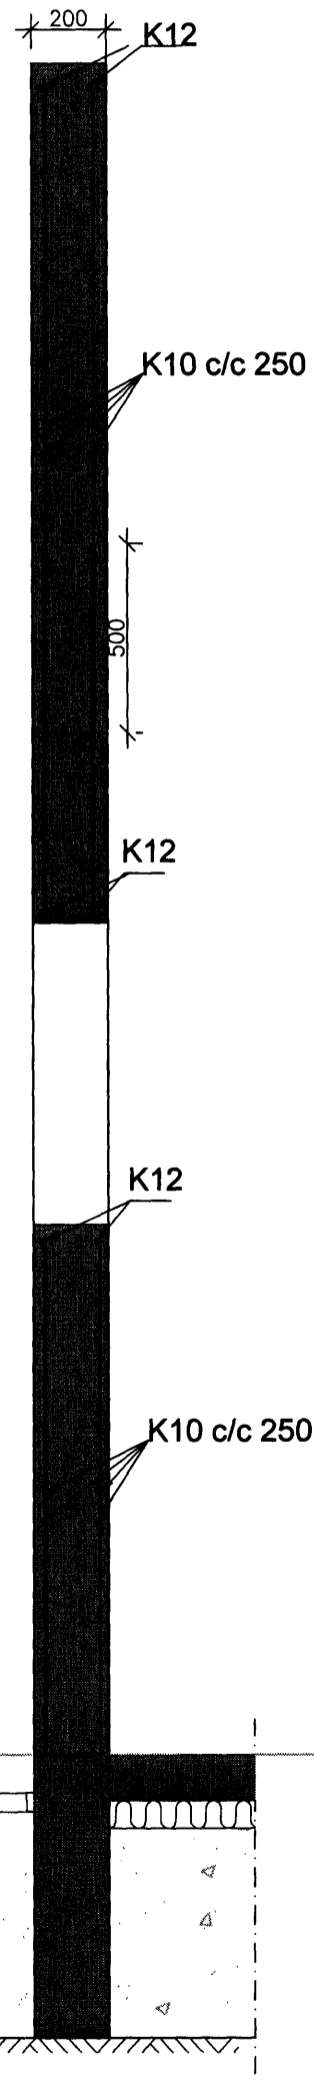


SNID 22,2

1/20

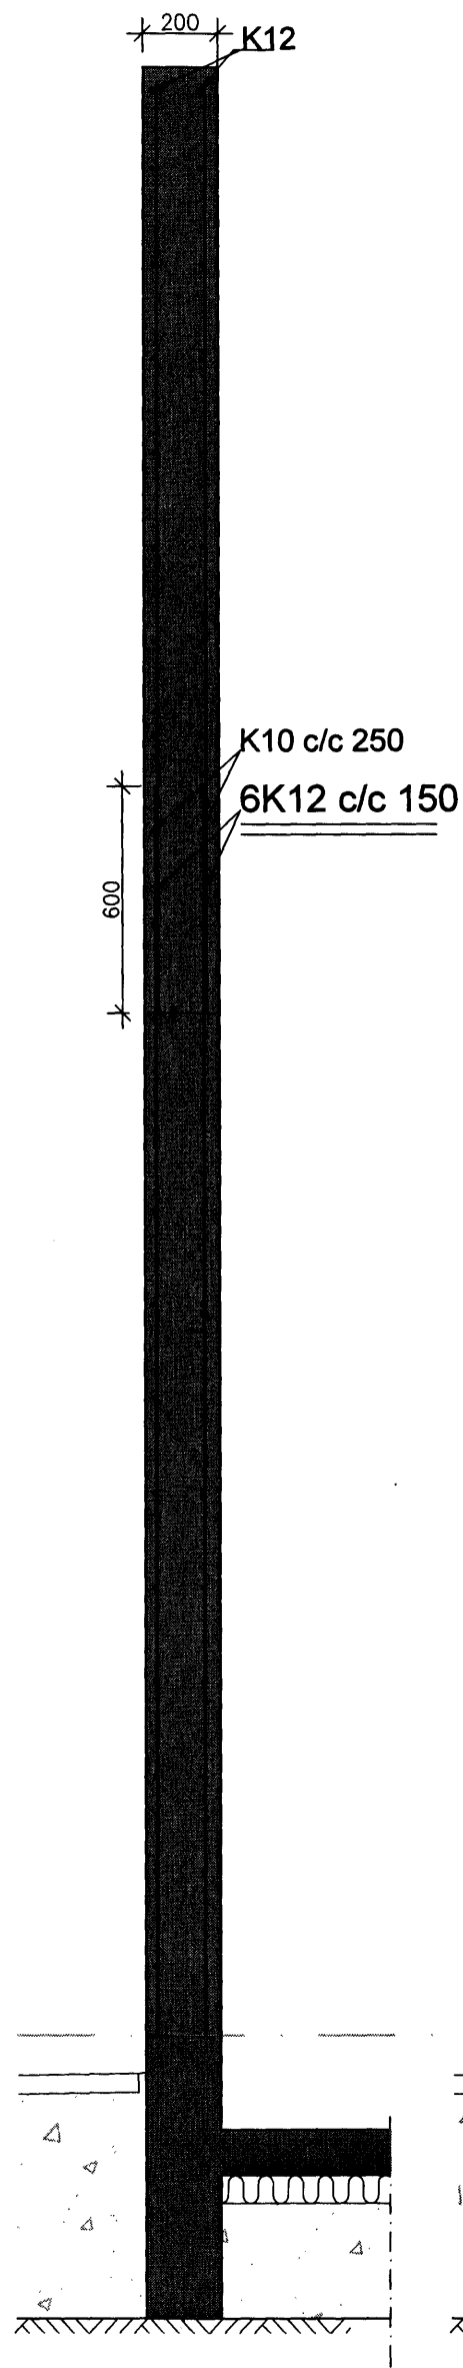


SNID 22,3

1/20

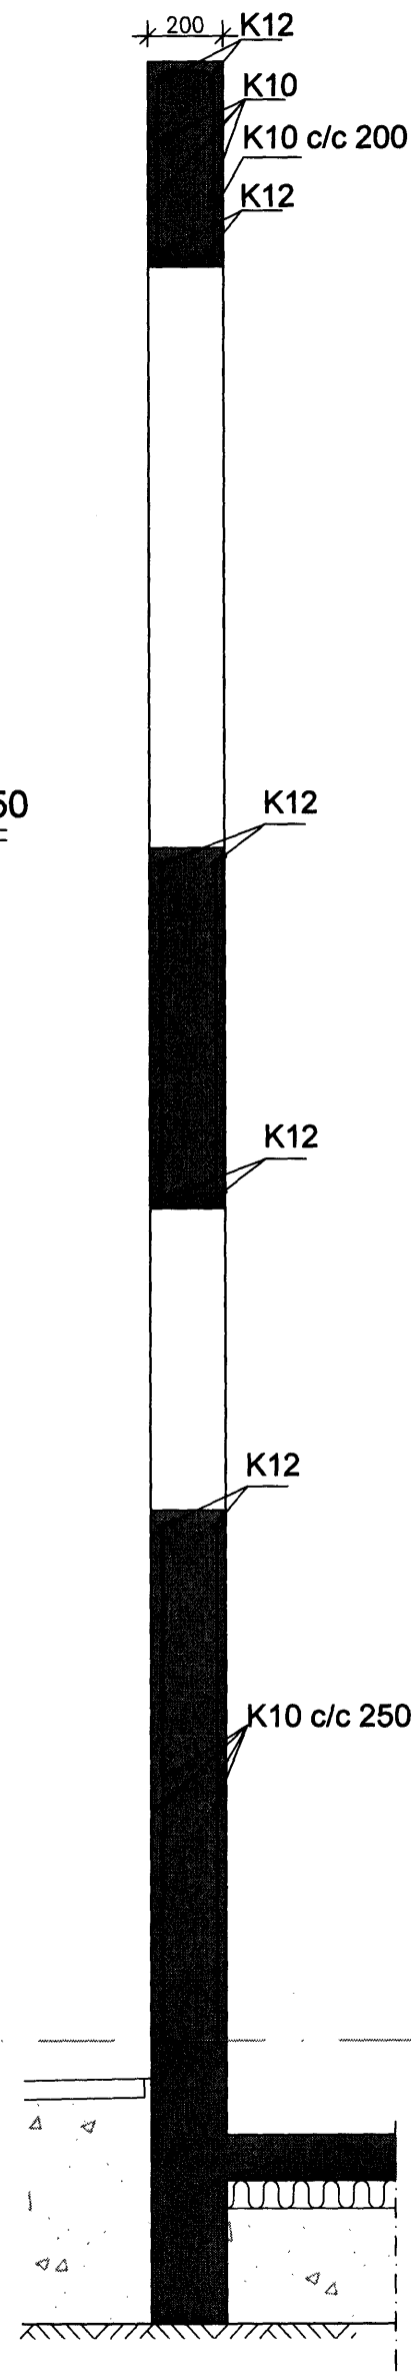

SNID 23

1/20

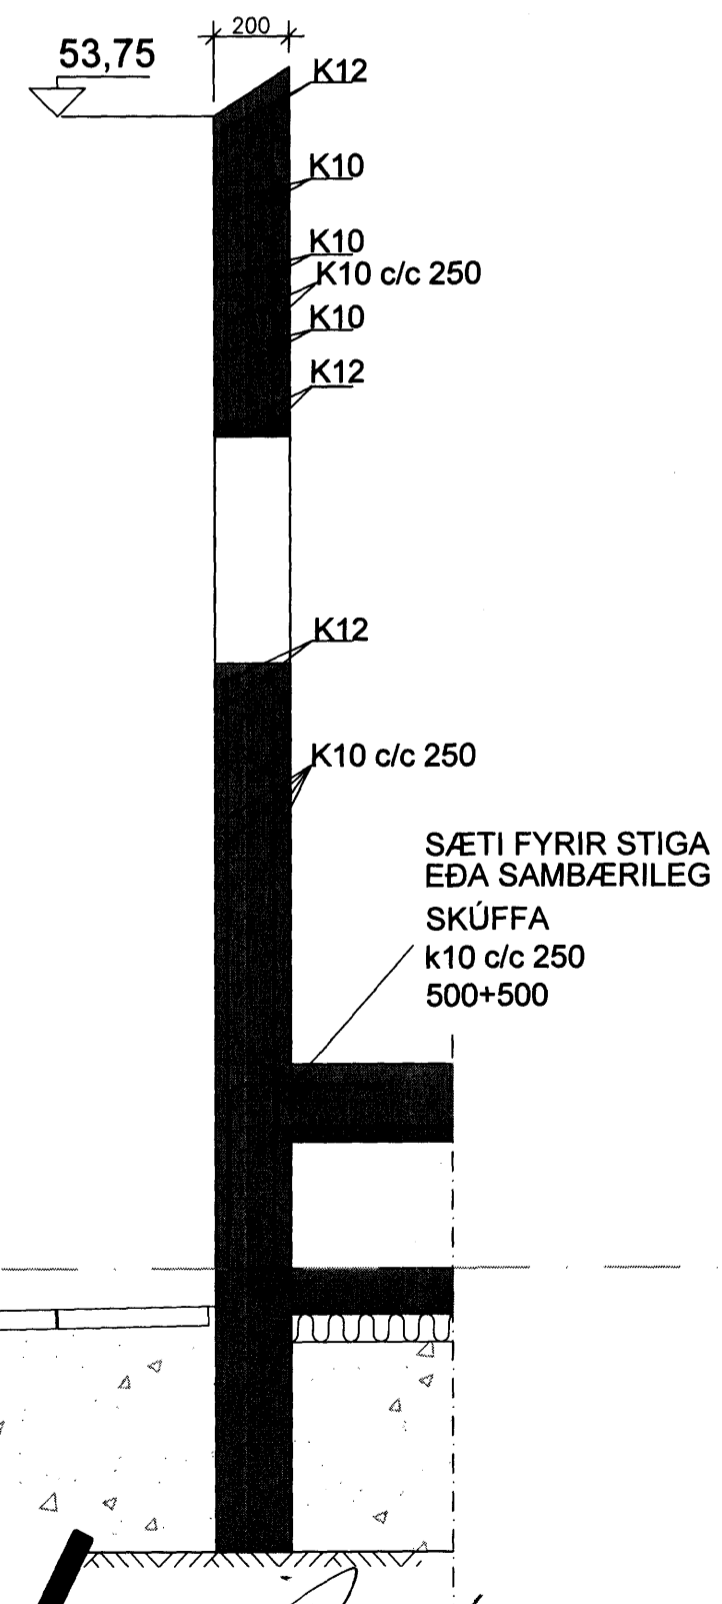

Samþykkt þann
 03 JUN 2010
 Byggingafræðingur / Samráðgjafi
 F.h. Hrólfur S. Gunnlaugsson

B

Agúst Birgisson ehf. verk: Fluguskeið 4
 Telklistofa kt. 631298-3979 Hafnarfjörður
 Bæjarlind 14 201 Kópavogi agustb@simnet.is efni: Burðarvirki: Sníð í steypu
 Sími 588.2220 / 894.7997 fax 588.2227
 Agúst Birgisson tæknifræðingur kt. 160557-4199 mælikv: 1/20 dags: 20.01.2010
 Hamab: AB teikning nr. **B-06**

Ólafur Pétursson aðalhl.