

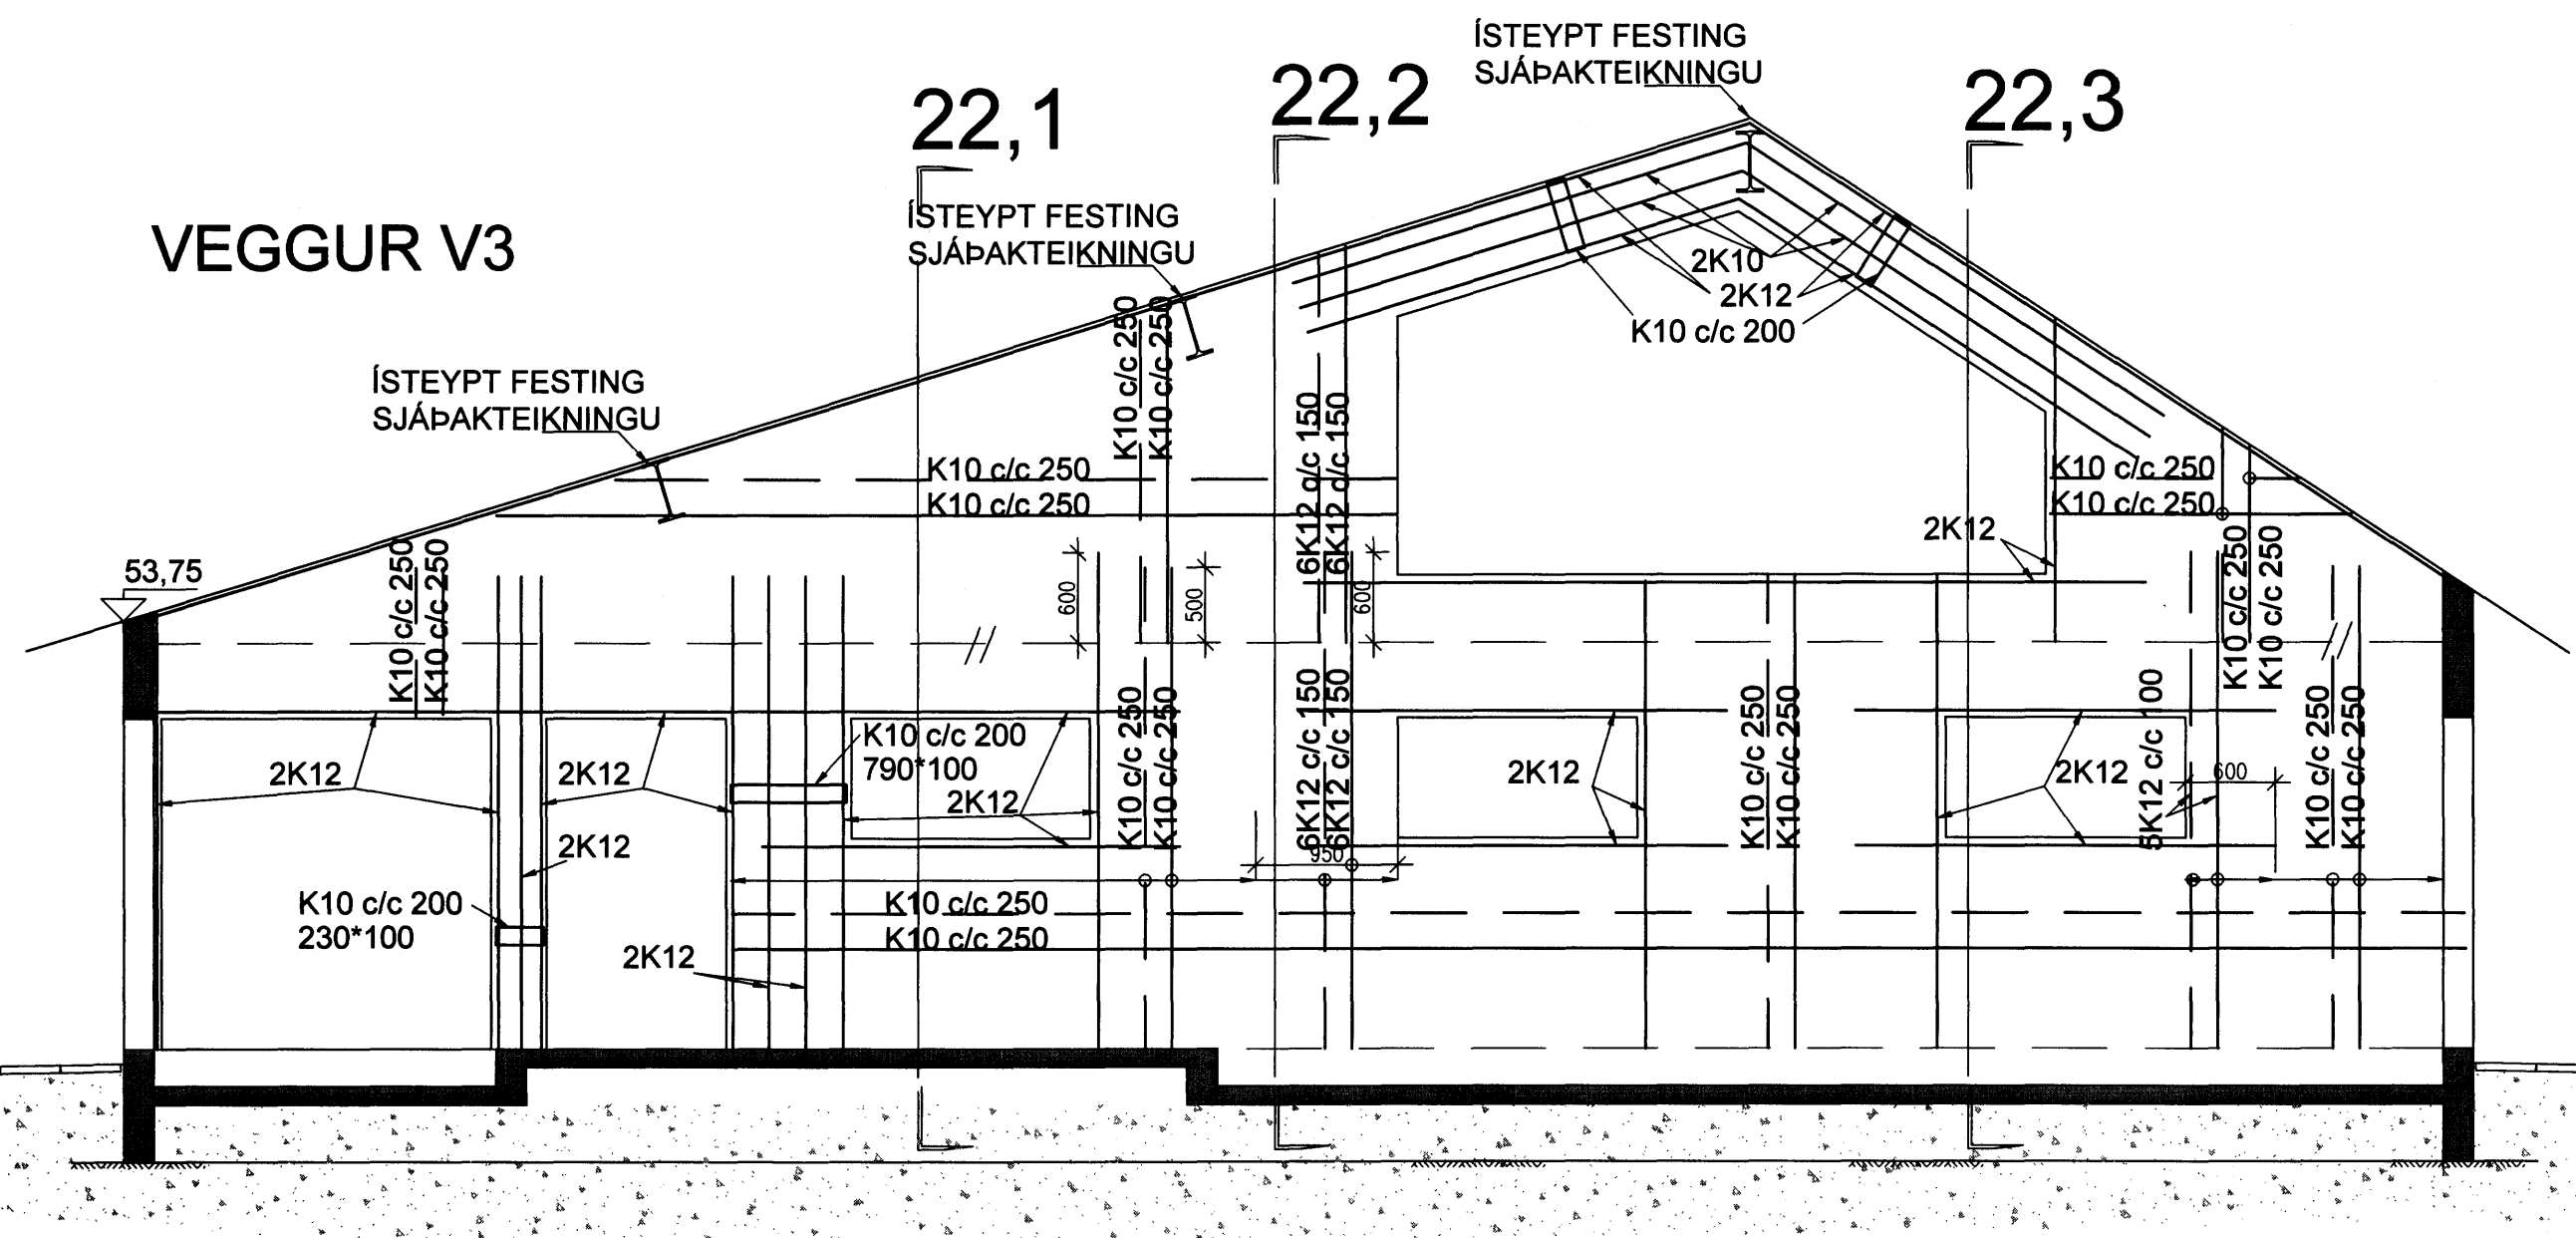


VEGGUR V3

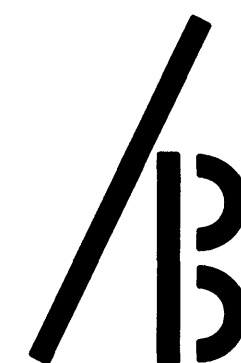

VEGGUR V4

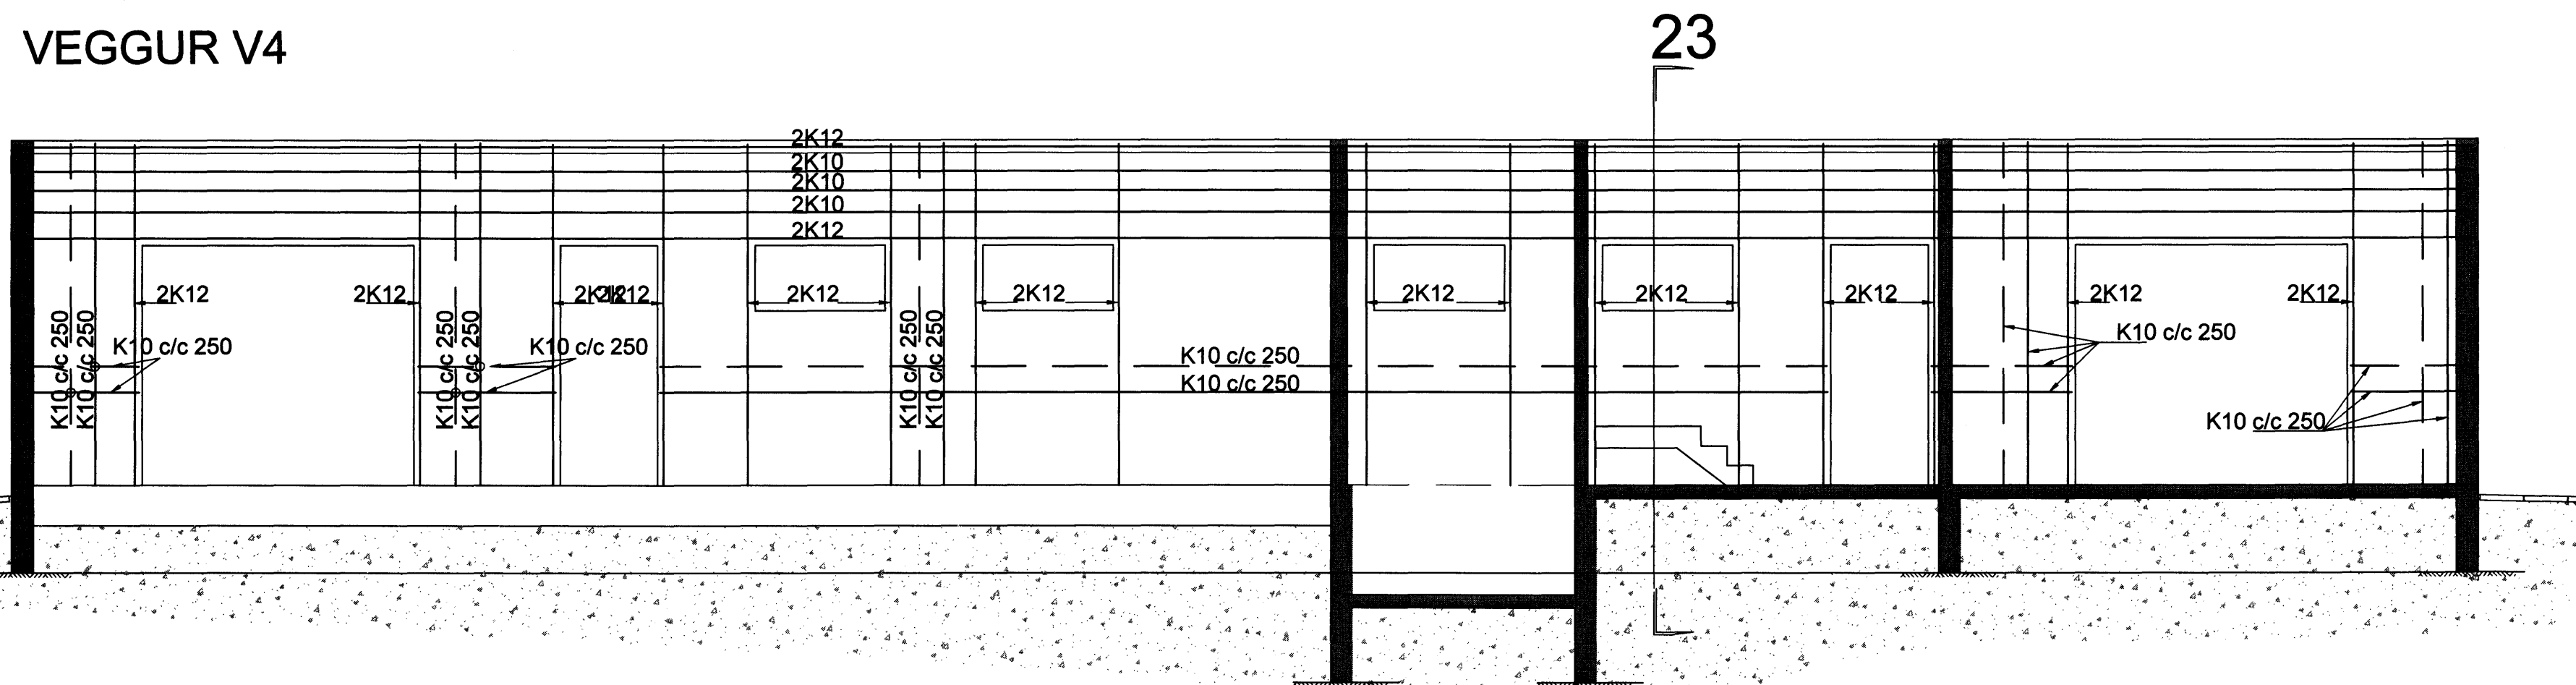

Agúst Birgisson ehf. verk: Fluguskeið 4
 Telknistofa kt. 631298-3979 Hafnarfjörður
 Bæjarlind 14 201 Kópavogi agustb@simnet.is efni: Burðarvirki Veggir
 sími 588.2220 / 894.7997 fax 588.2227
 Agúst Birgisson tæknifræðingur kt. 160557-4199 mælikv. 1/50 dags: 20.01.2010
 Hannað: AB teikning nr. B-05
 Önnur Pétursdóttir aðalhl.