



Samþykkt þann
 12 MAY 2010
 Eignir og umráðunni Hagáttaríði
 HAFNARFIRÐI S. Gunnlaugsson

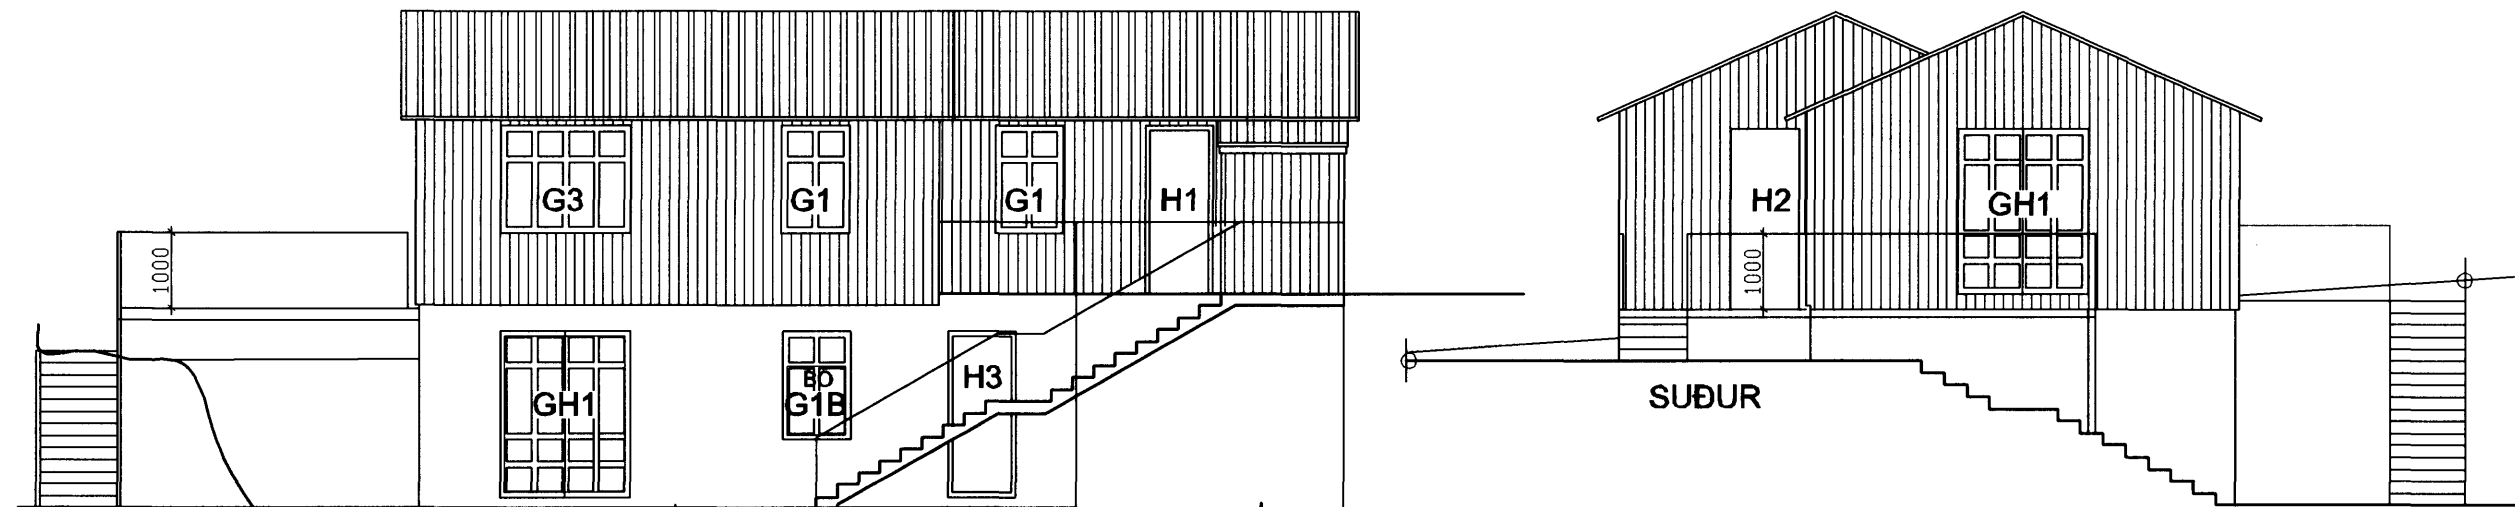


AUSTUR
 VIBBYGGING (STÆKKUN) ELÐRA HÚS

MKV - 1:100

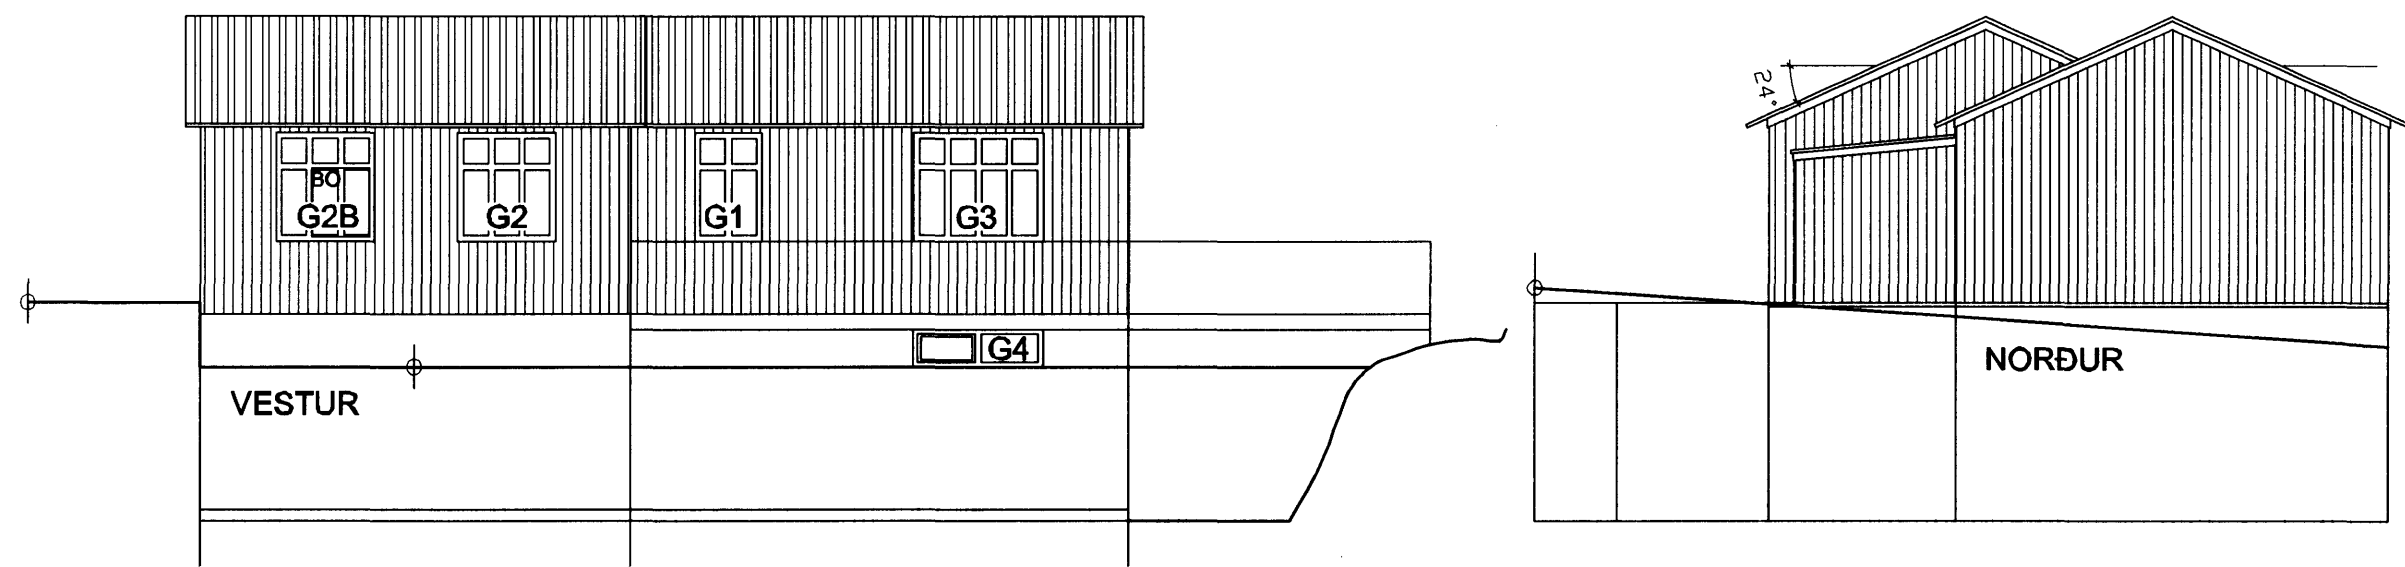


VESTUR


NORÐUR

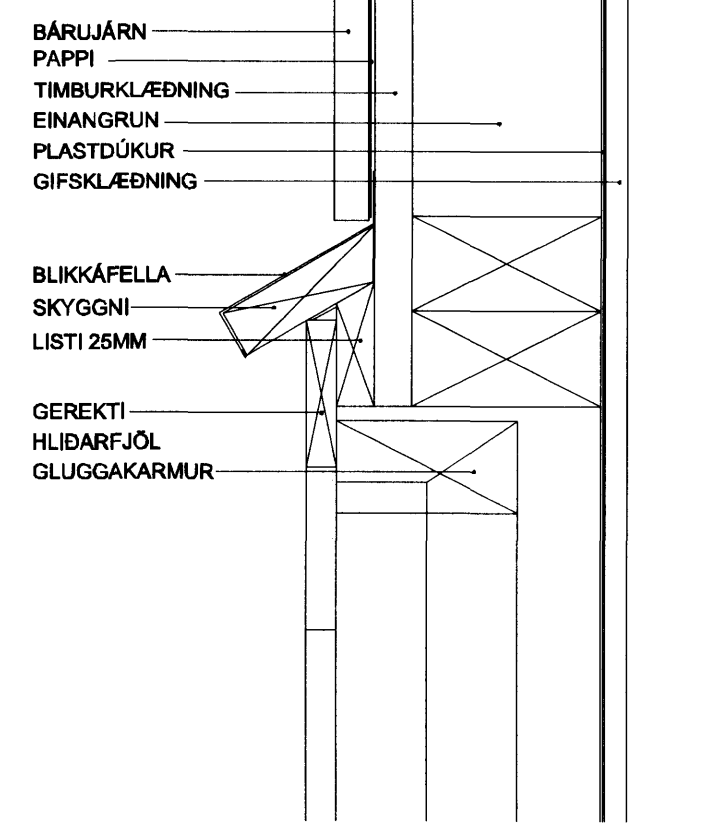

BÁRUJÁRN
 PAPPÍ
 TIMBURKLÆÐNING
 EINANGRUN
 PLASTDÚKUR
 GIFSKLÆÐNING
 BLIKKÁFELLA
 SKYGGNI
 LISTI 25MM
 GERKTI
 HLIDARFJÖL
 GLUGGAKARMUR

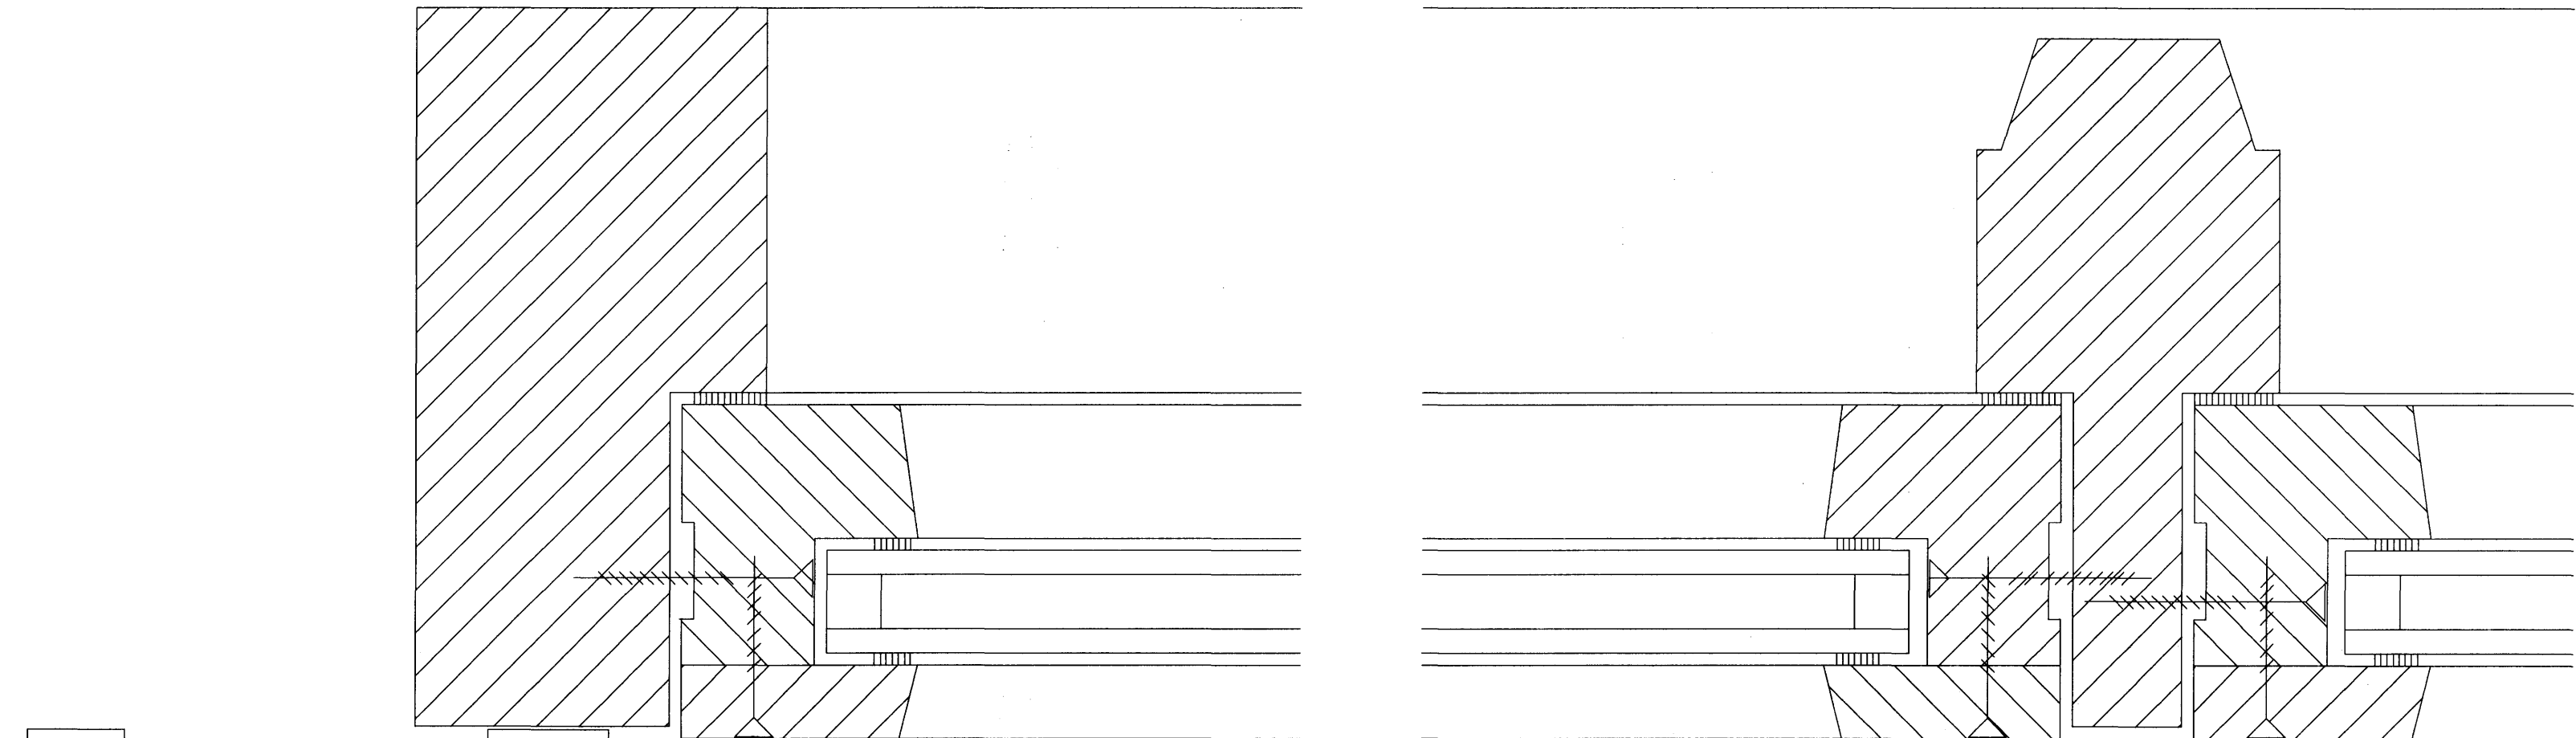

MKV - 1:1

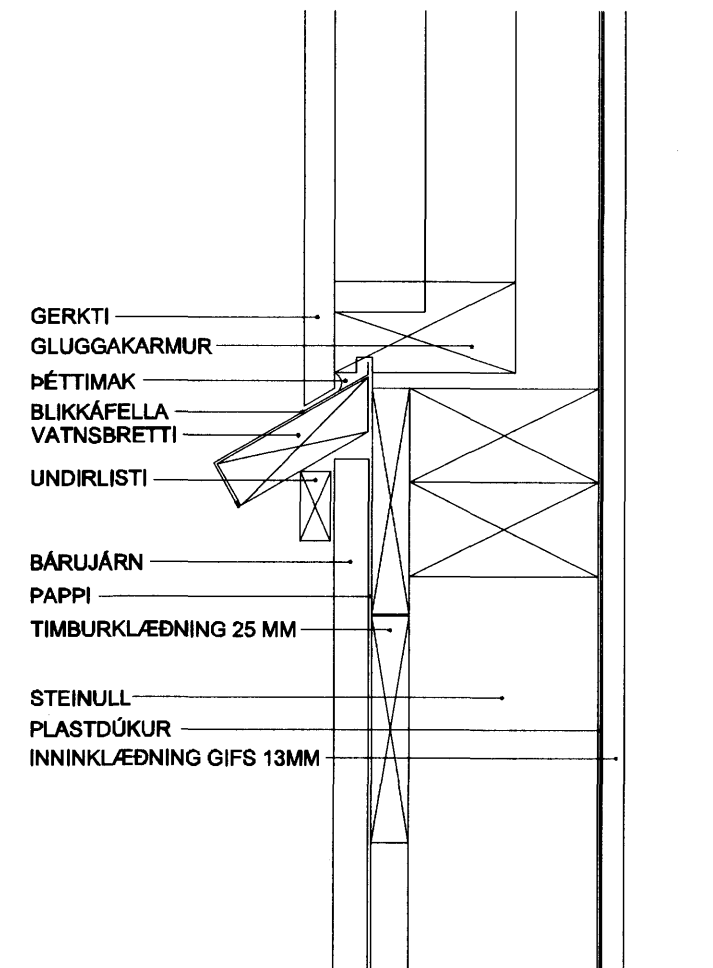

GERKTI
 GLUGGAKARMUR
 ÞÉTTIMAK
 BLIKKÁFELLA
 VATNSBRETTI
 UNDIRLISTI
 BÁRUJÁRN
 PAPPÍ
 TIMBURKLÆÐNING 25 MM
 STEINULL
 PLASTDÚKUR
 INNINKLÆÐNING GIFS 13MM

MKV - 1:5
 Hinn for Adalsteinsson
 MJÓ Sund 2, HAFNARFIRÐI BL.04