


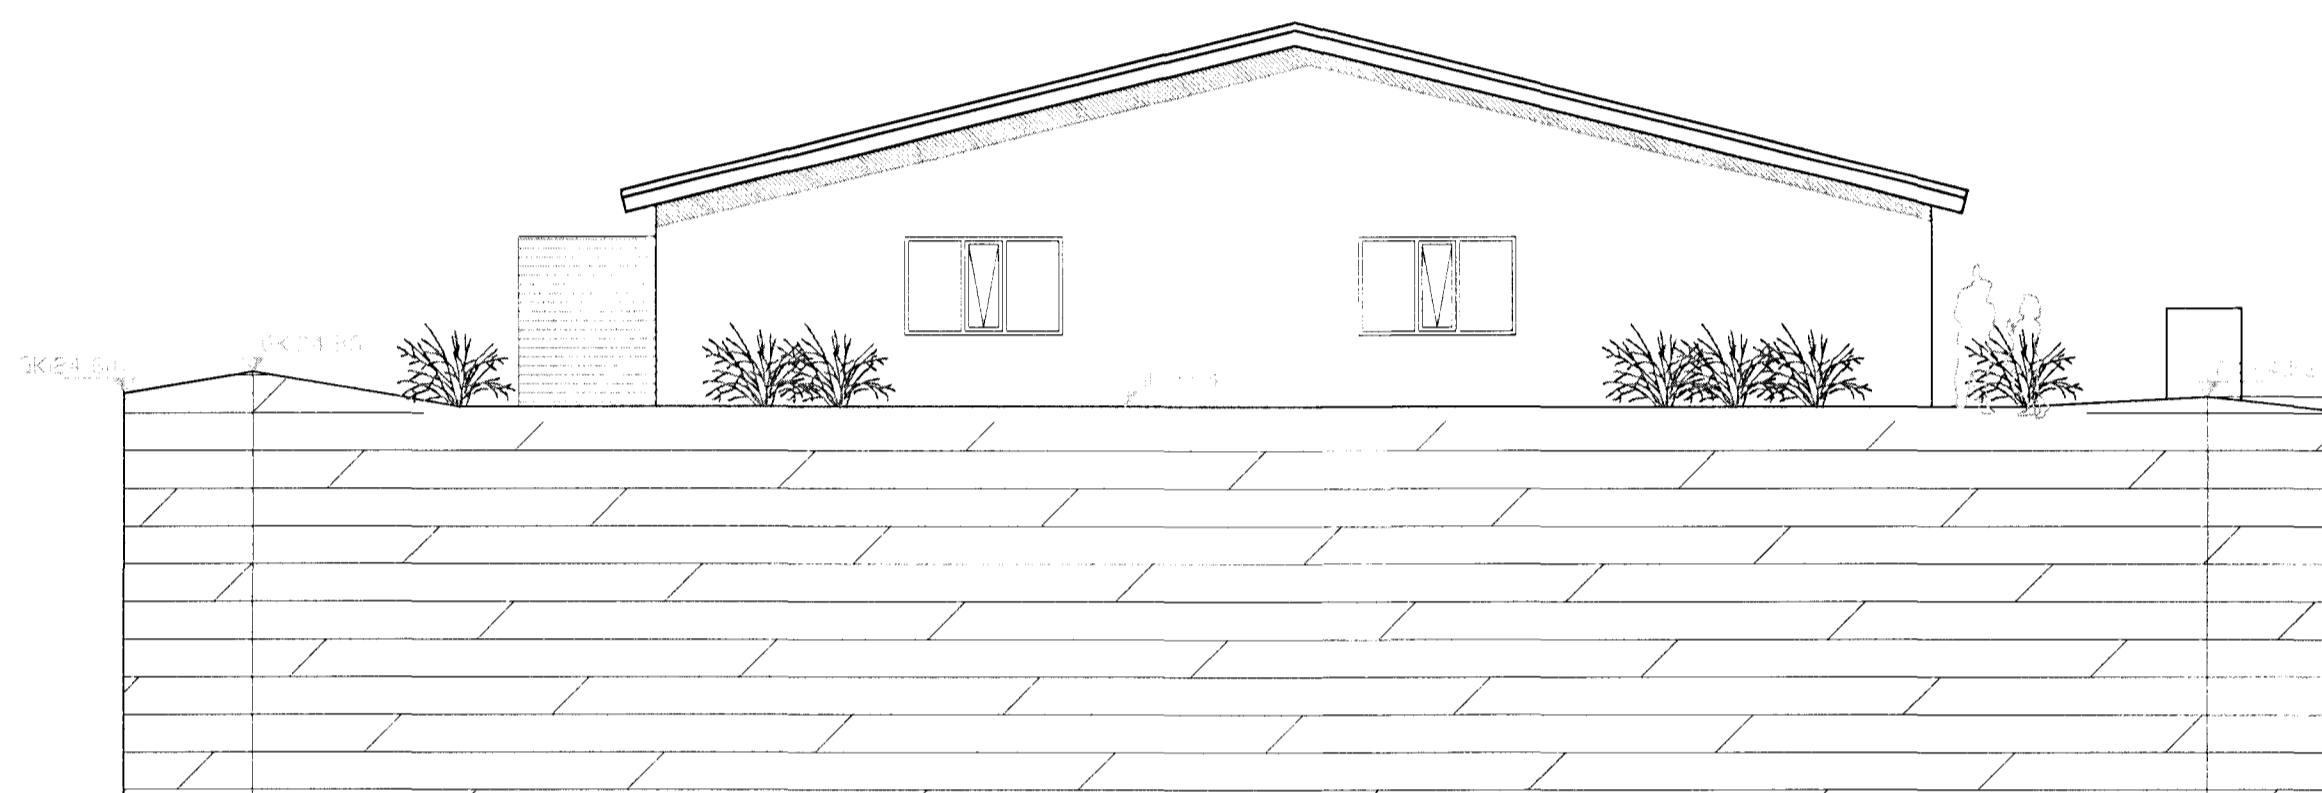

ÚTLIT S-VESTUR




ÚTLIT N-VESTUR




ÚTLIT S-AUSTUR



ÚTLIT N-AUSTUR

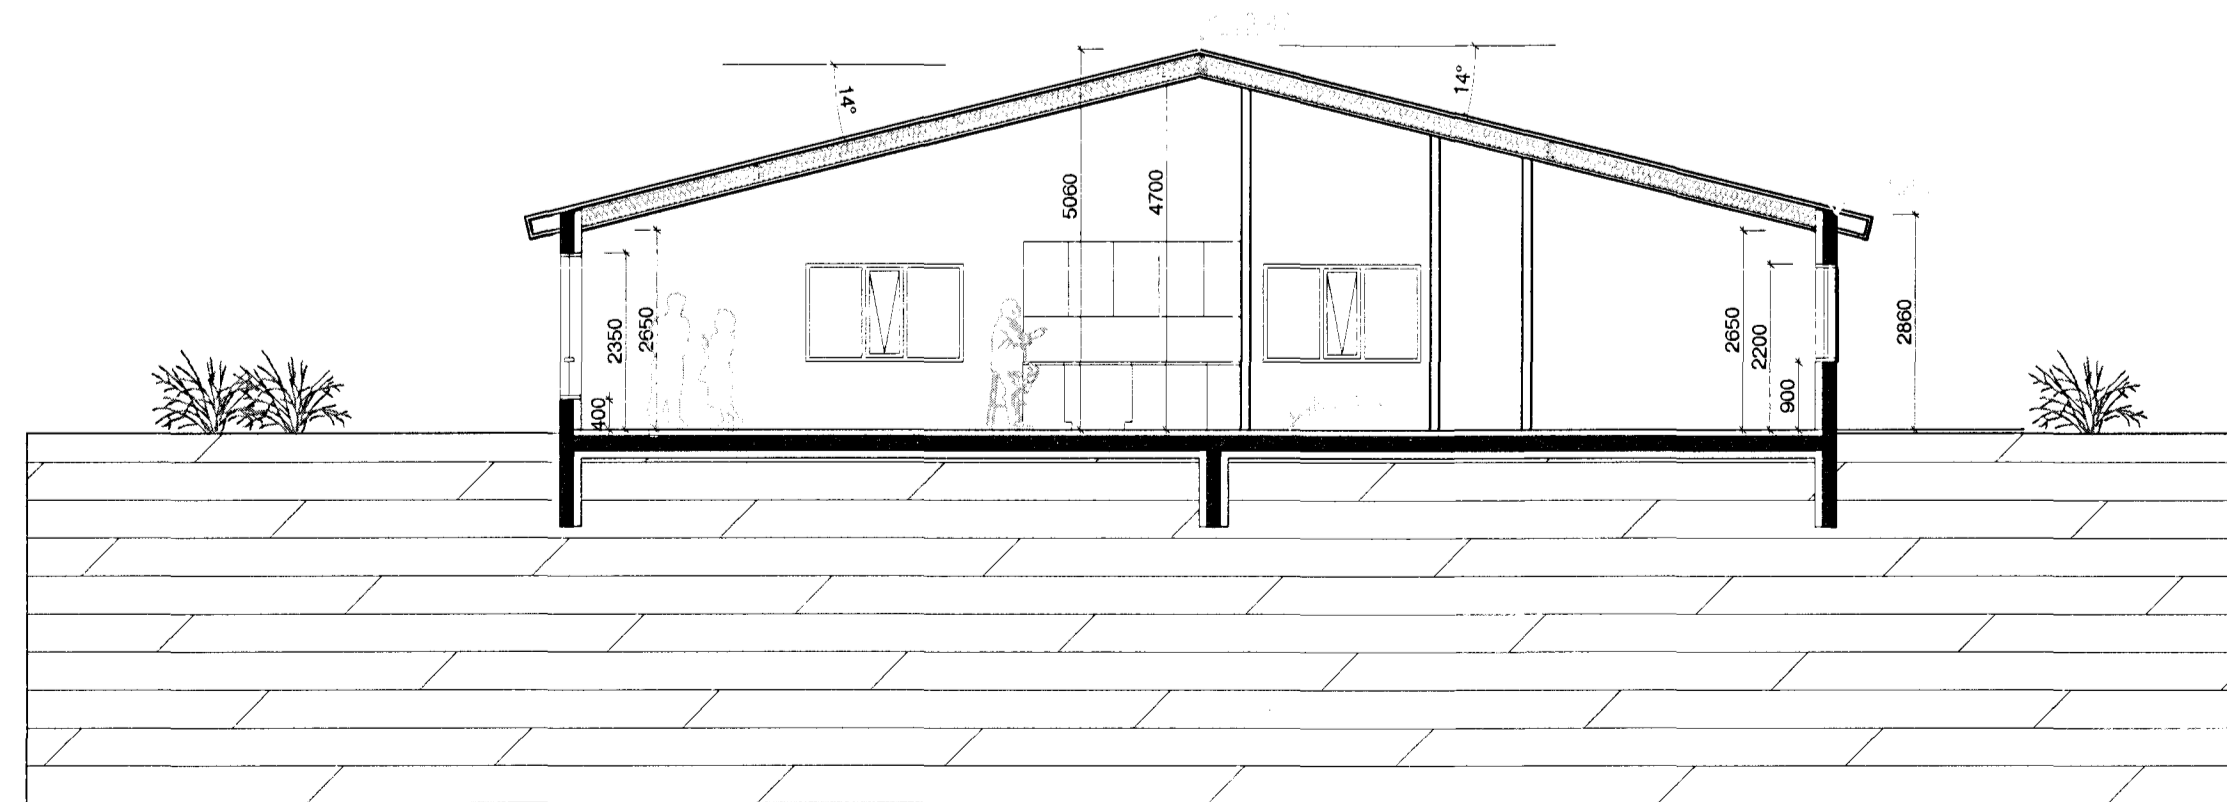

SNID A-A

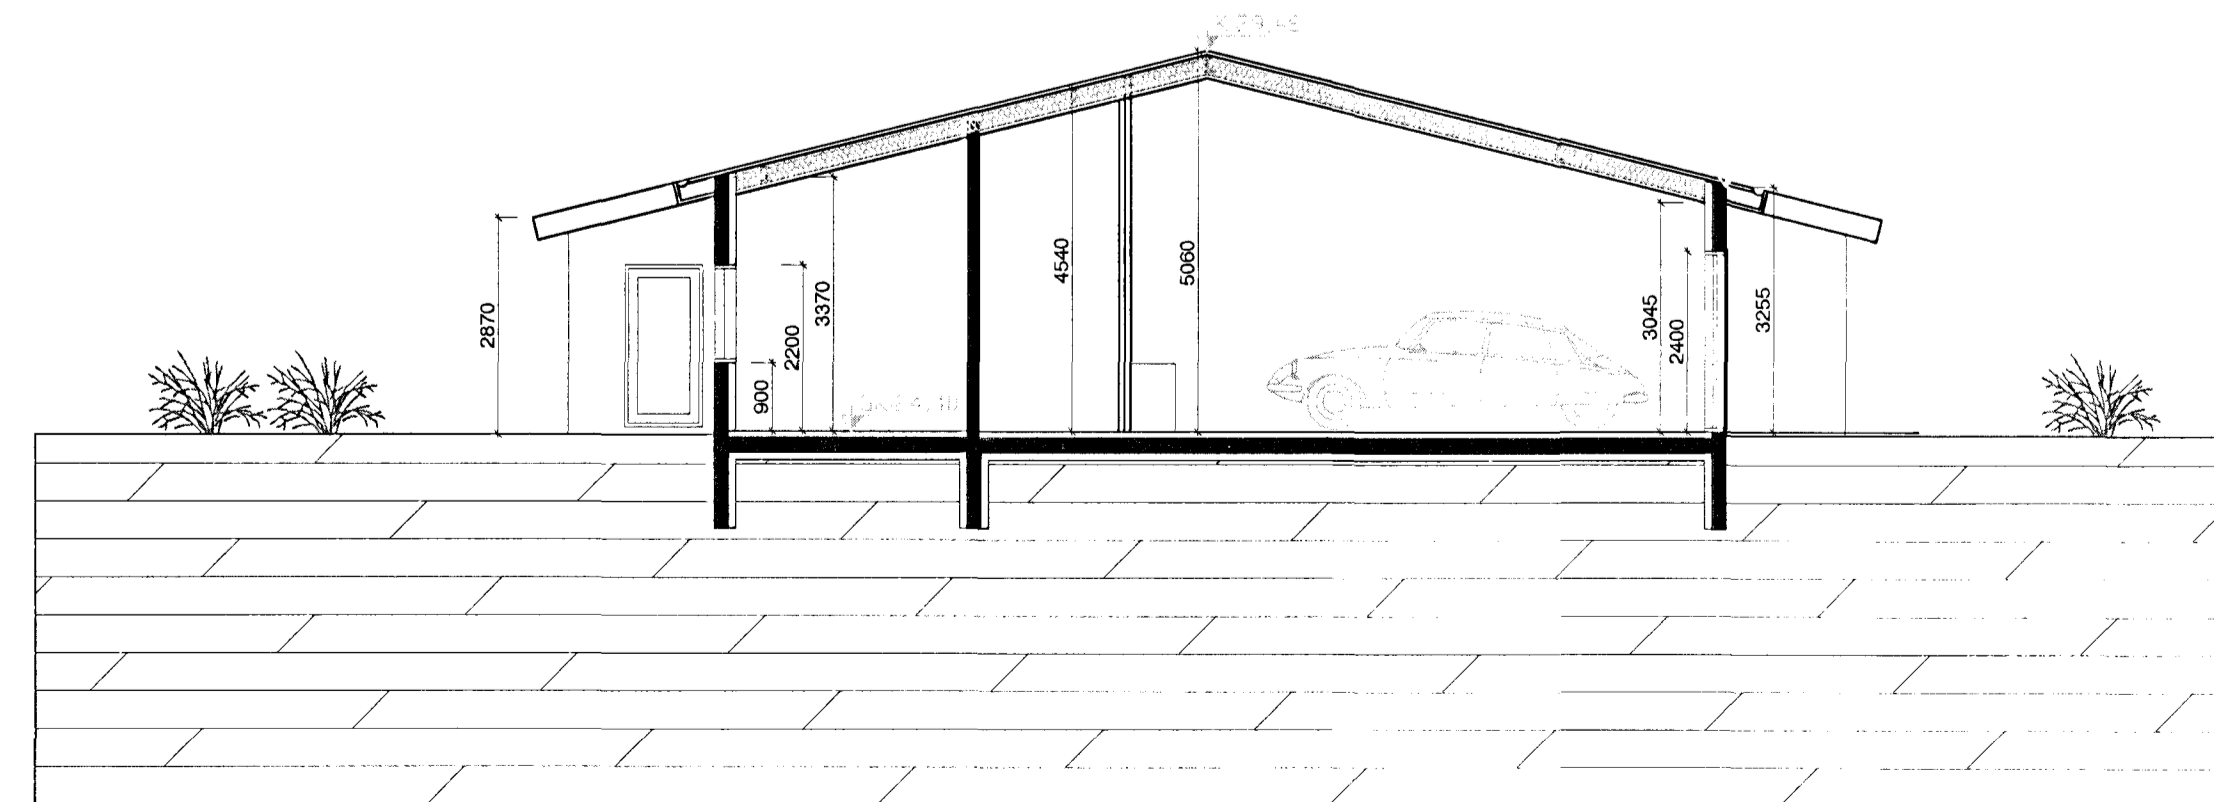

SNID B-B

mansard
 teiknistofa ehf
 Suðurlandsbraut 30 - 108 Reykjavík
 www.mansard.is - jonhrafni@mansard.is
 Kt.: 570394-2079

Verkhelti: KLUKKUVELLIR 10-18 - HAFNARFIRÐI
 Efni: BYGGINGARNEFNDARTEIKNING
 SNID A-A/B-B - ÚTLITSMYNDIR

Verknúmer: A-11-11-02	Mkv.: 1:100	A1
Teikn. nr.: A-003	Dags.: 09.11.11	
Hannað: JHH	Teiknað: JHH	

Jón Hrafn Höðverson byggingafræðingur
 Kt.: 260662-6519 - s: 862-7102
 Samþykkt: