


GRUNNMYND

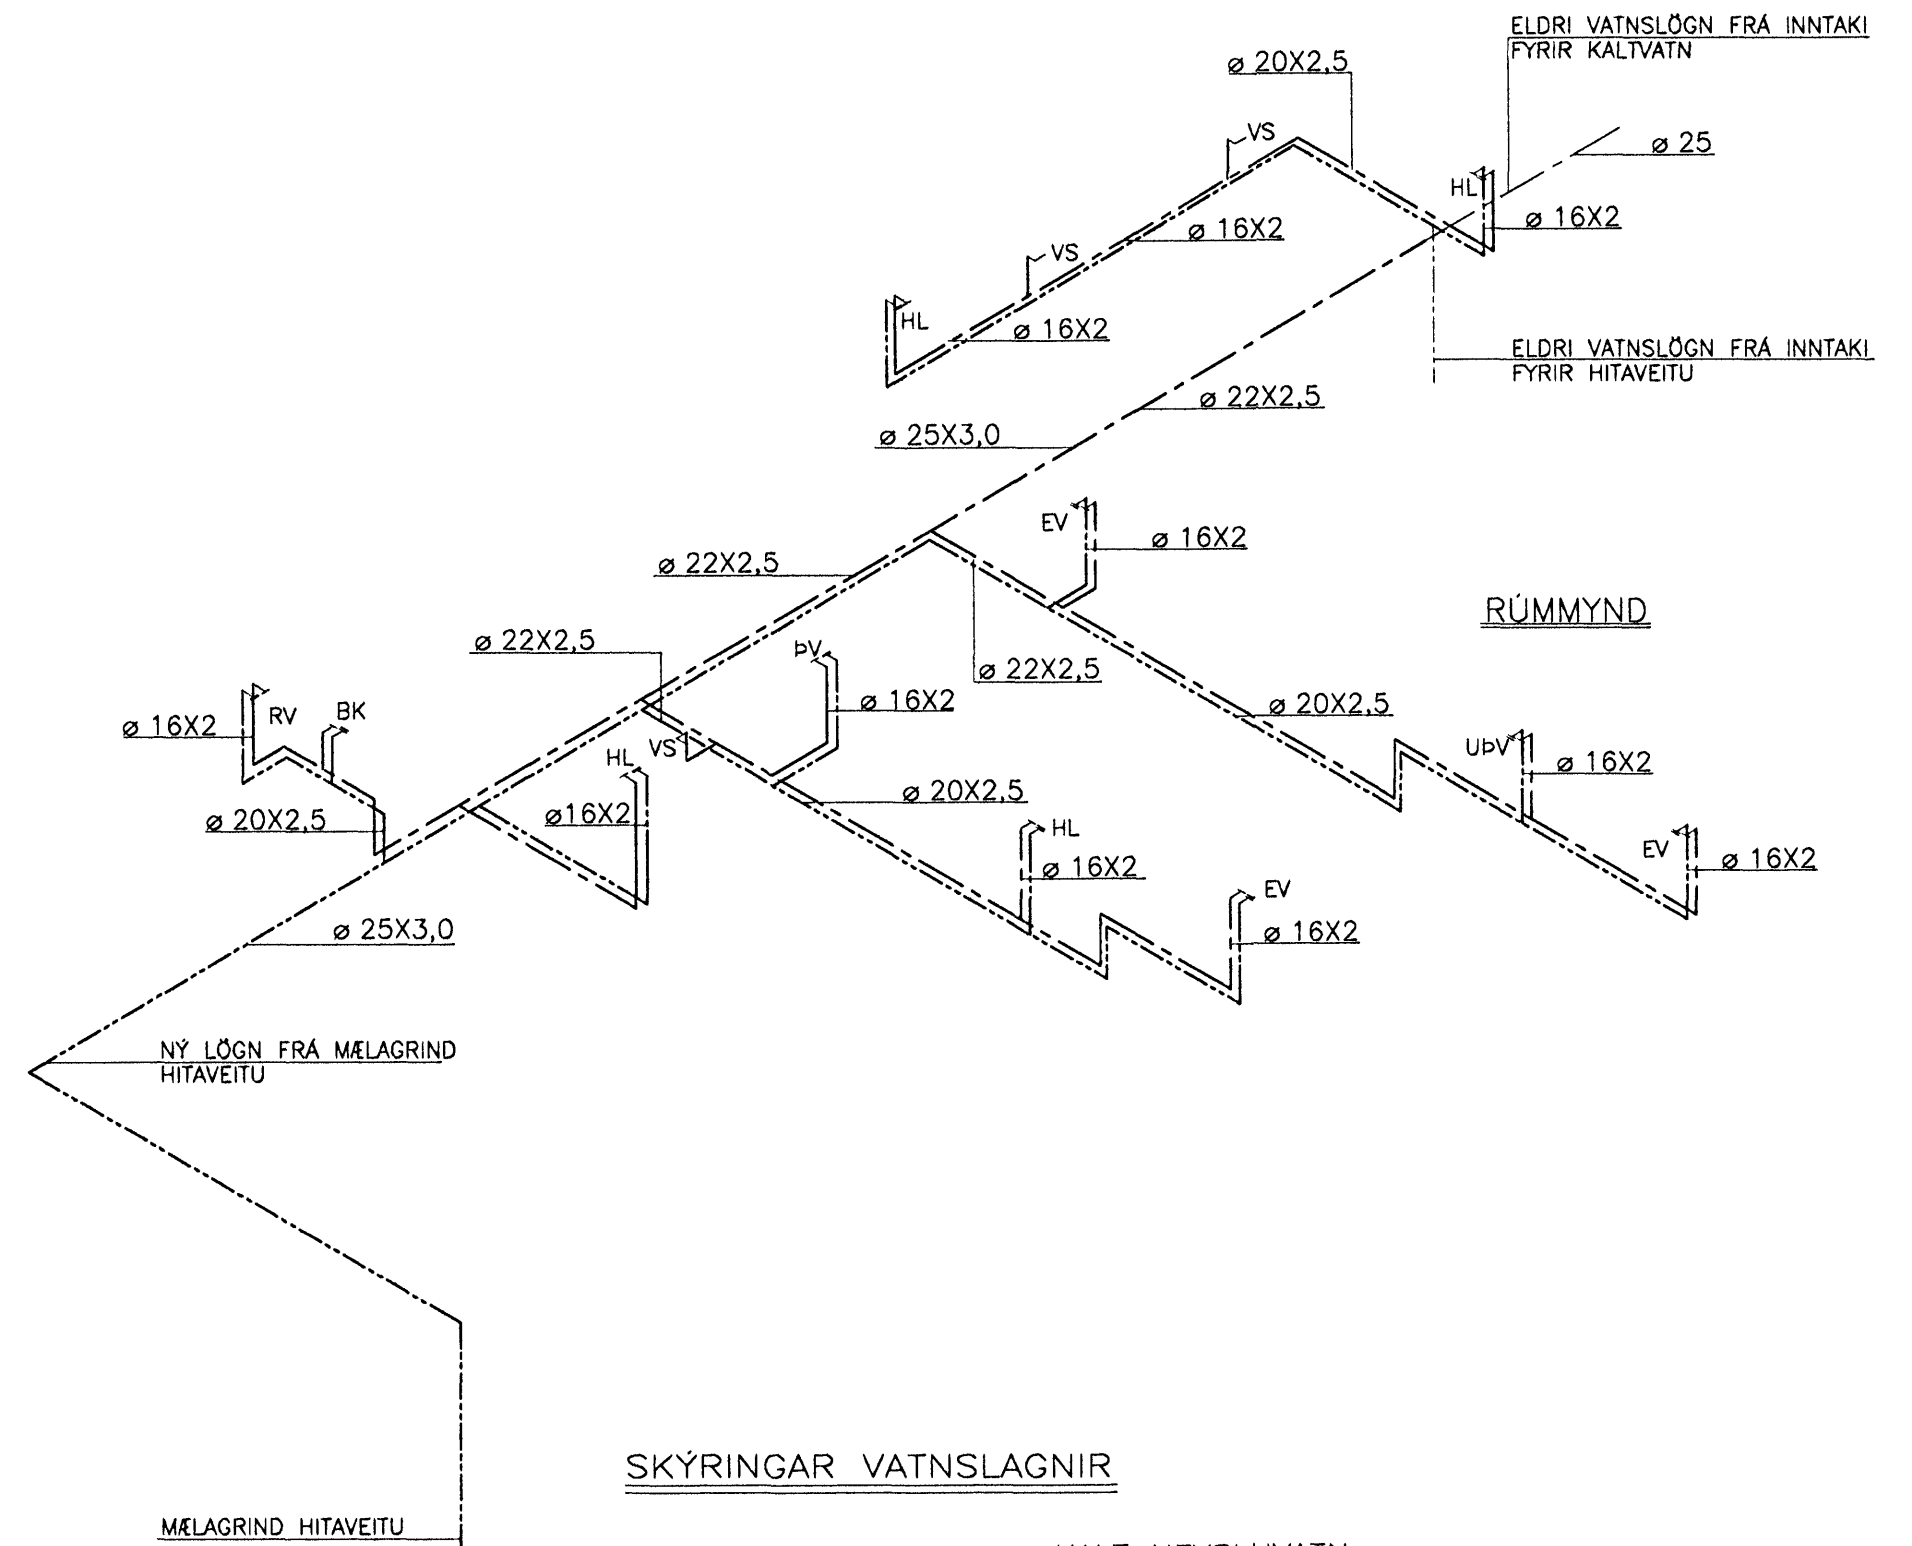


SKÝRINGAR VATNSLAGNIR

————— KALT NEYSLUVATN  
 - - - - - HEITT NEYSLUVATN

- HL - HANDLAUG
- VS - VATNSSALERNI
- BK - BADKER
- EV - ELDHÚSVASKUR
- RV - RÆSTIVASKUR
- ÞV - ÞVOTTAVÉL
- UÞV - UPPÞVOTTAVÉL

ALLAR NÝJAR VATNSLAGNIR SKULU VERA ALPEX PÍPUR OG FITTINGS AF SAMSVARANDI GERD.  
 ALLAR LAGNIR SKULU VERA EINANGRADAR  
 ALLT EFNI OG FRÁGANGUR KERFISINS SÉ Í SAMRÆDI VID ÁKVÆDI ÍST-67 OG GILDANDI REGLUGERDIR.  
 ALLAR ÖMÁLSETTAR LAGNIR SKULU VERA ø16X2,0  
 VID ÖLL TÆKI KOMI STOPPLOKI VID VEGG.  
 ALLT EFNI SKAL VERA VOTTAD

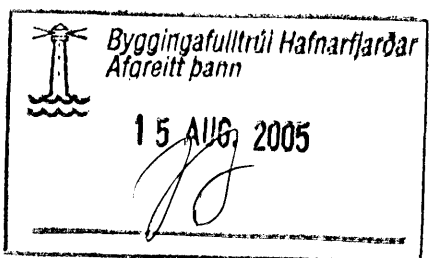

NYJA TEIKNISTOFAN EHF  
 SIÐUNGLA 20  
 108 REYKJAVÍK  
 SÍMI 568 8899 FAX 568 0868

REYKJAVÍKURVEGUR 62 HAFNARFIRDI  
 HAMBORGARABÚLLAN  
 VATNSLÖGN GRUNNMYND OG RÜMMYND  
 VERK NR V-2005  
 MÁL 1:50 DAGS 11.08.2005  
 TEIKNAD HÉLGI SIGURDSSON KT. 050442-7999

*H. Þig*