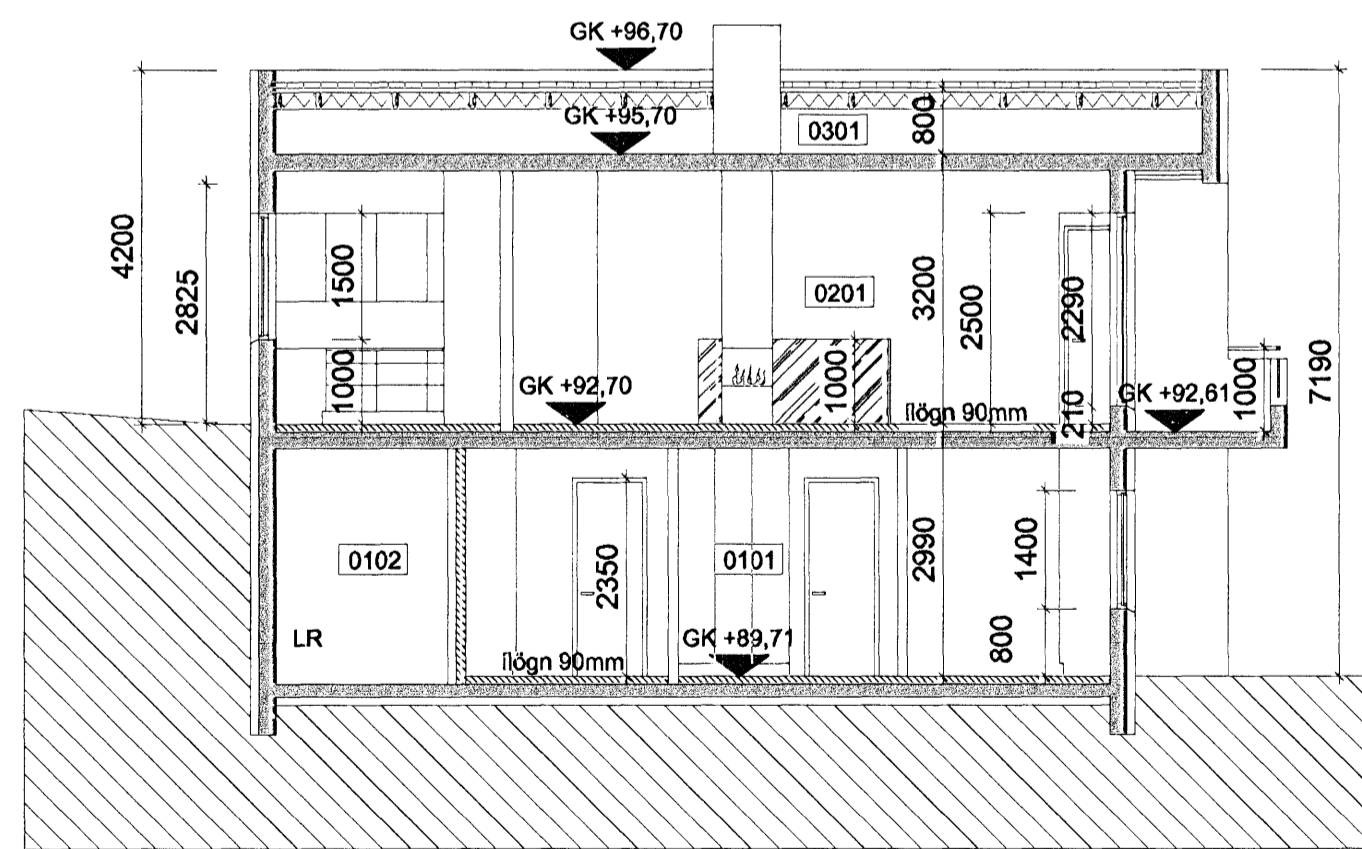
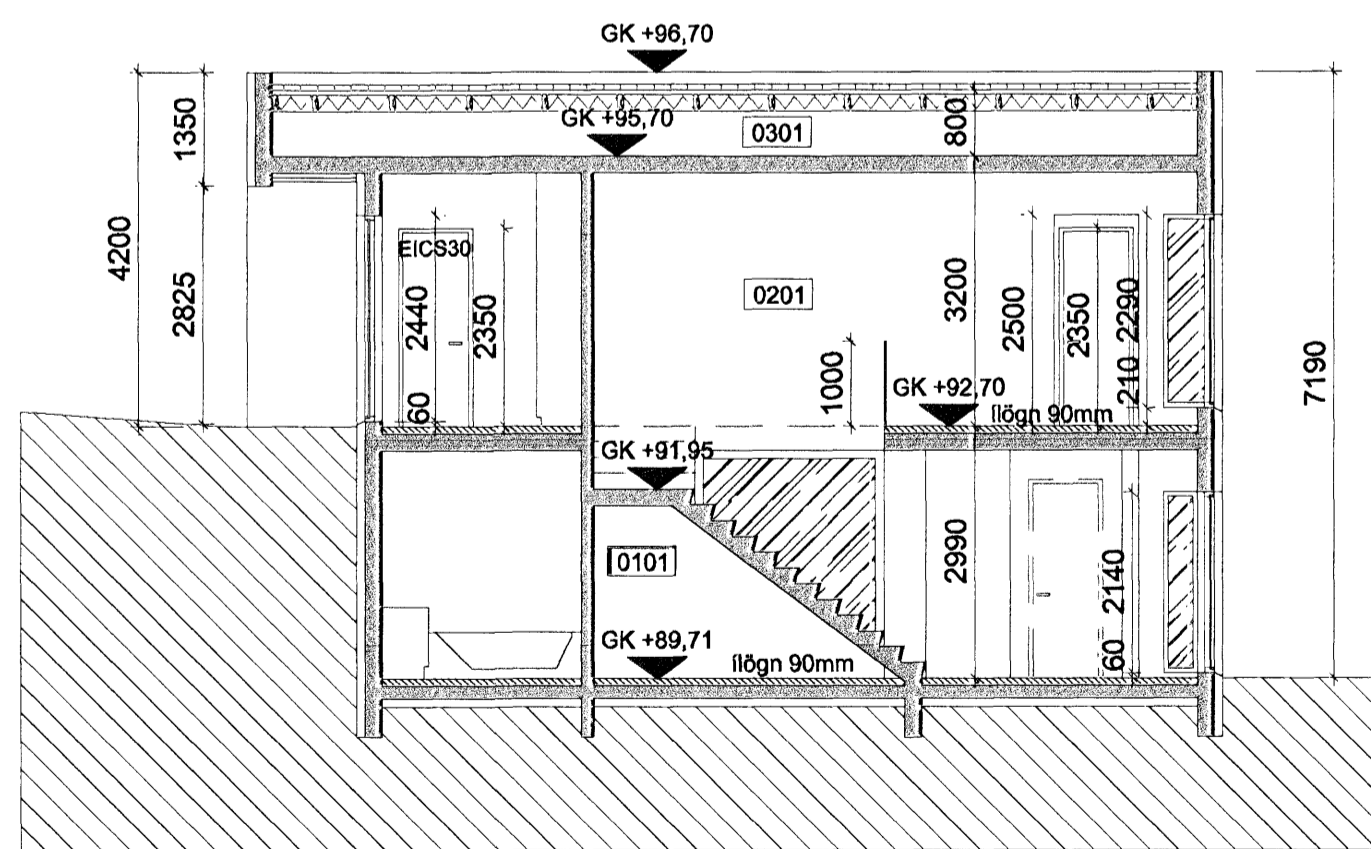
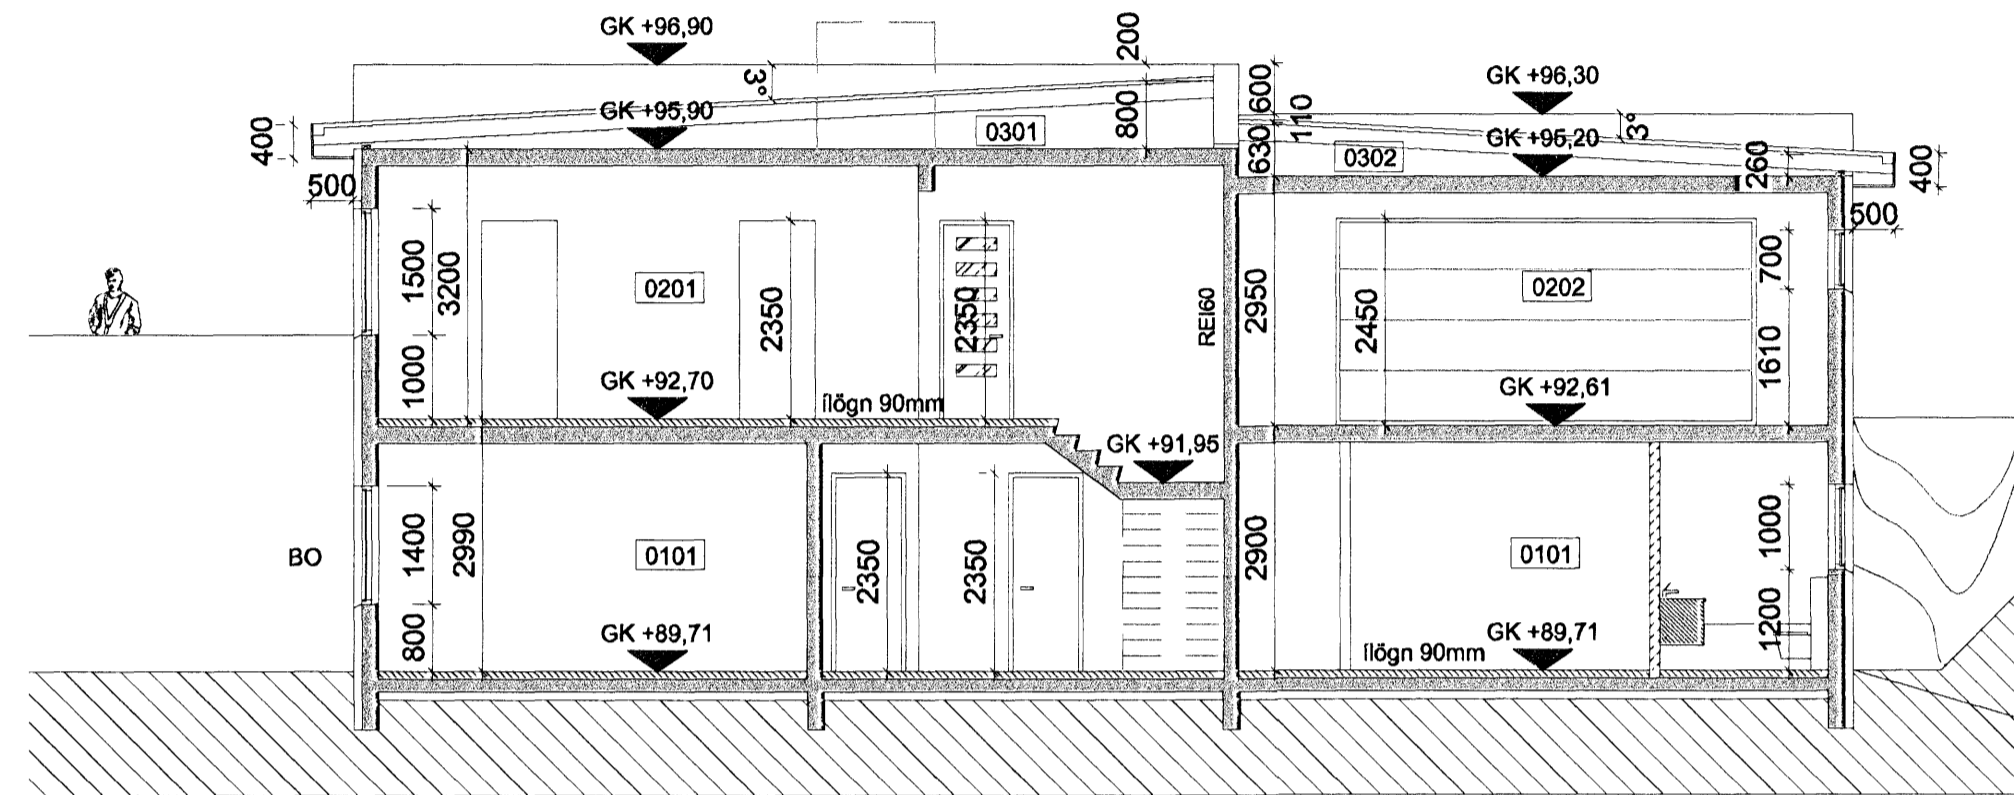

 Samþykkt þann
 5 MAR 2008
 Byggingafyrirbúi Hinnarfirði
 F.h. Jón Sigurðsson



BREYTINGAR			
NR.	DAGS.	BREYTING	Sp.
01	27.02.2008	HÚS LÆKKAD OG MINNKAD	

K.J. HÖNNUN EHF
 460902-2150
 TEL: 554-3232
 TEL: 899-3234
 E-MAIL: kjhonnun@visir.is

HÖNNUN - SKIPULAG - RÁÐGJÖF
 KJARTAN RAFNSSON FILLÍDJA 270365-3539
 JÓN M. HALLDÓRSSON BYGGINGAFR 091162-3509

SAMPYKKT 
 VERK
 BREKKUÁS 25
 HAFNARFJÖRDUR

TEIKNING
 GRUNNMYND 1. HÆÐ
 OG SNEIÐINGAR

KVARDI
 1:100

DAGS. 25.02.2008
 TEIKNAD AF KR
 TEIKNING NR. 10-02