


Samþykkt þann


5 MAR 2008

Byggingafélagið Húsnáðarfélagið
F.h. Jón Sigurðsson

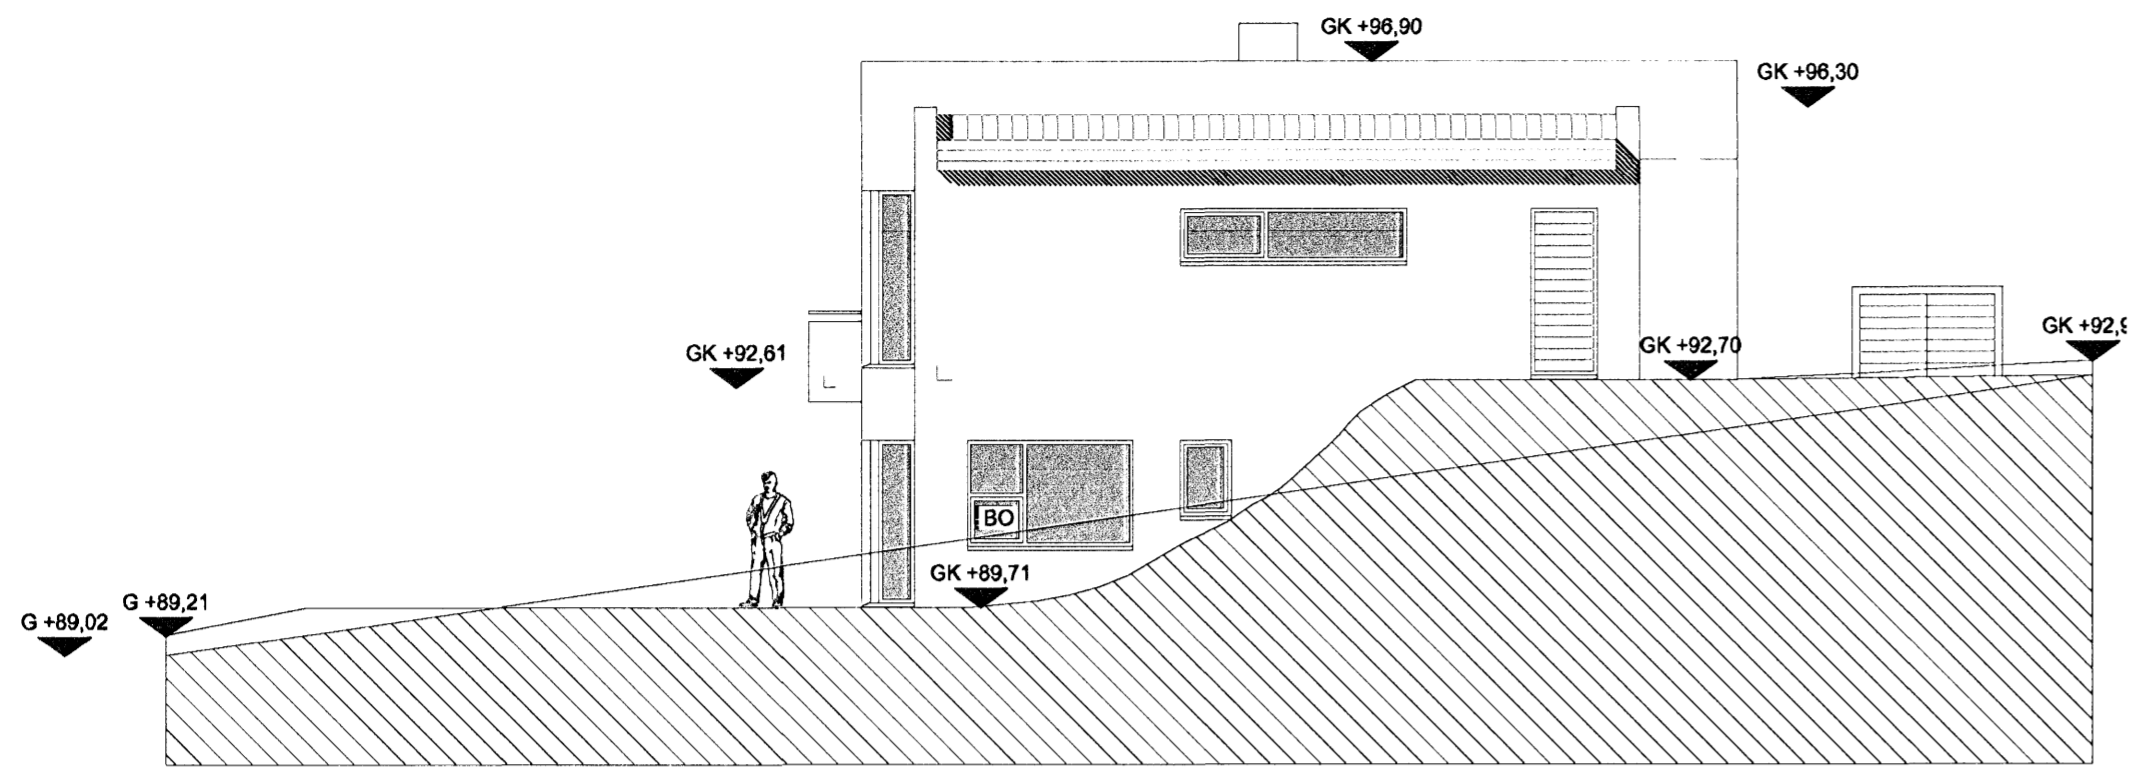


ÚTLIT NORÐUR

1:100

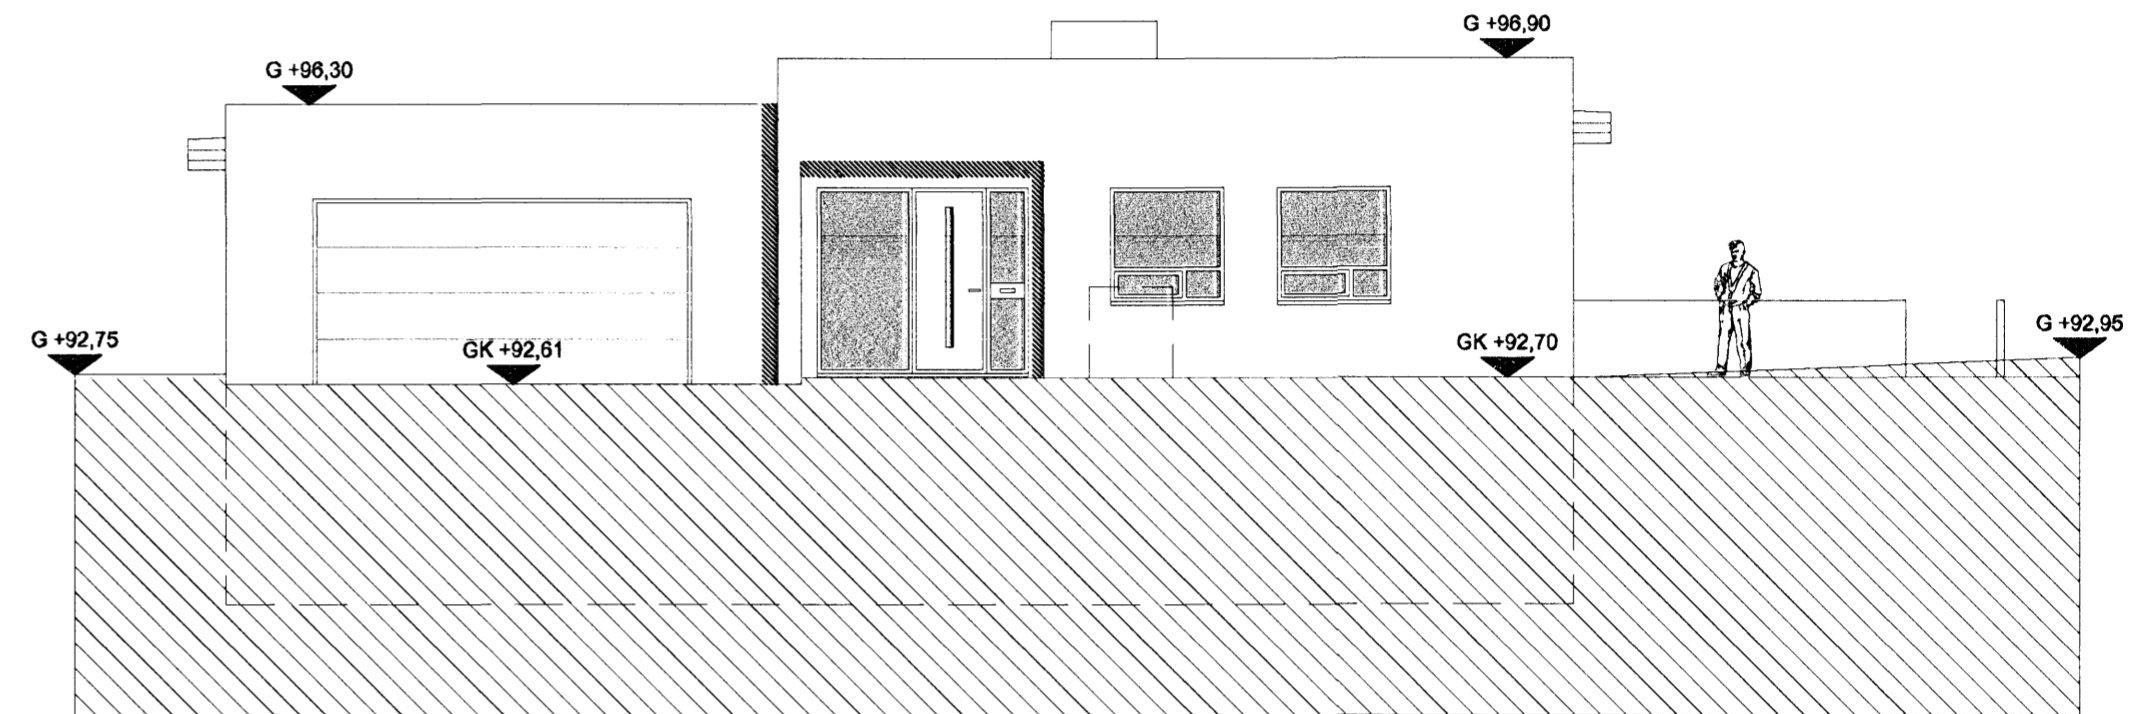


ÚTLIT VESTUR

1:100

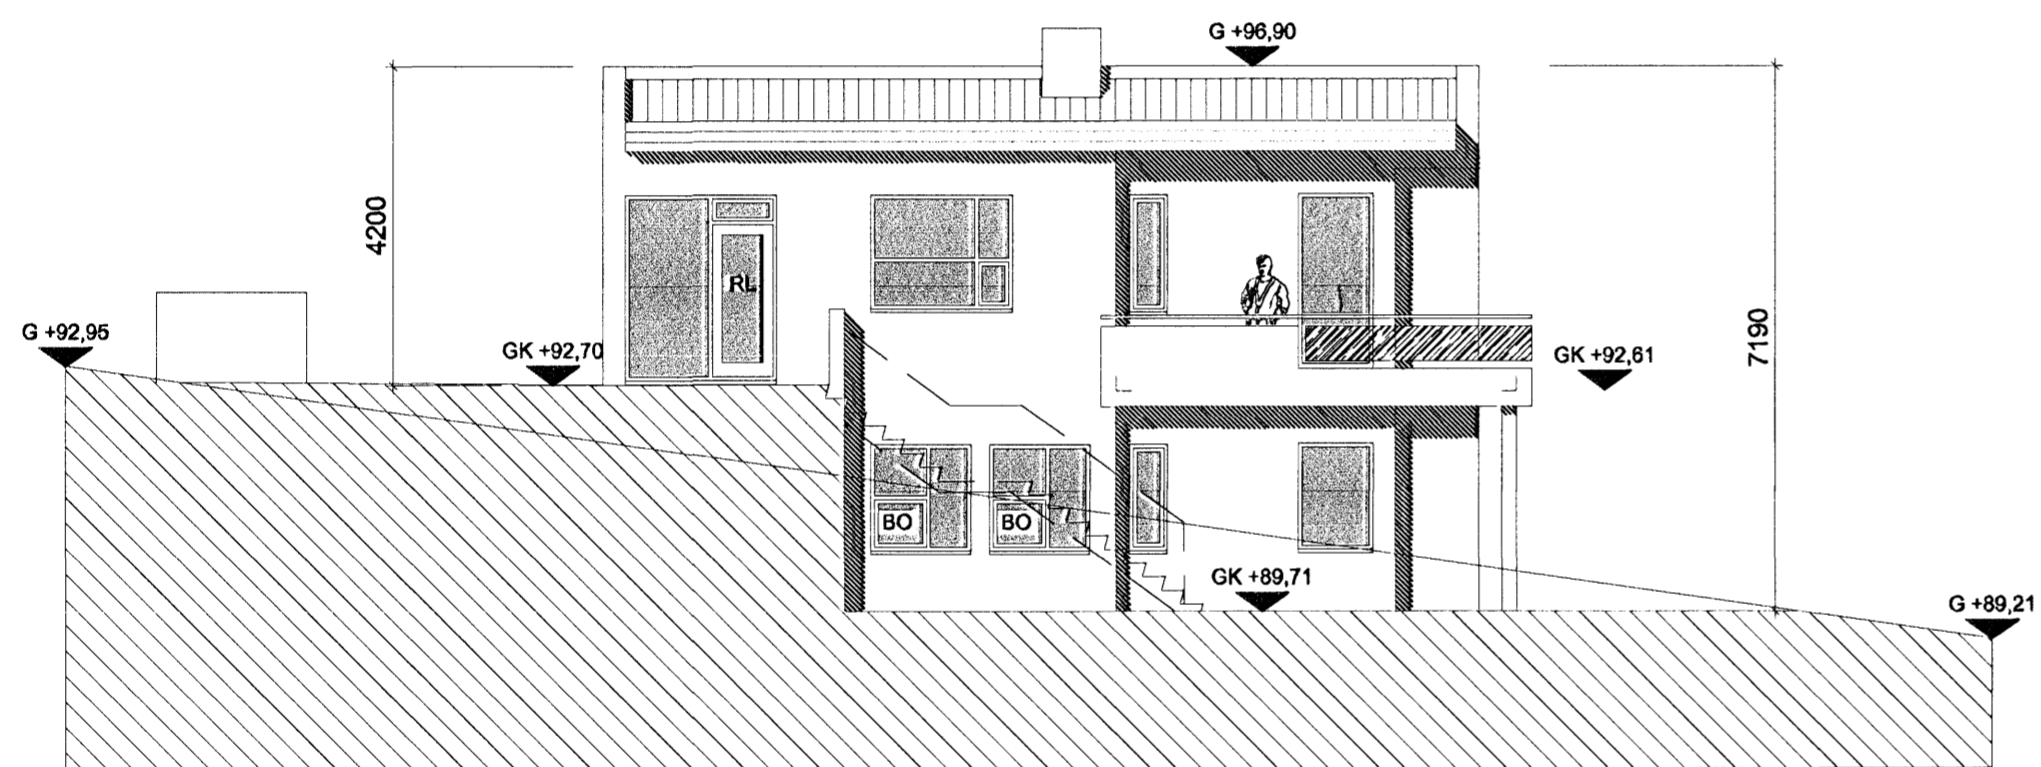

ÚTLIT SUÐUR

1:100

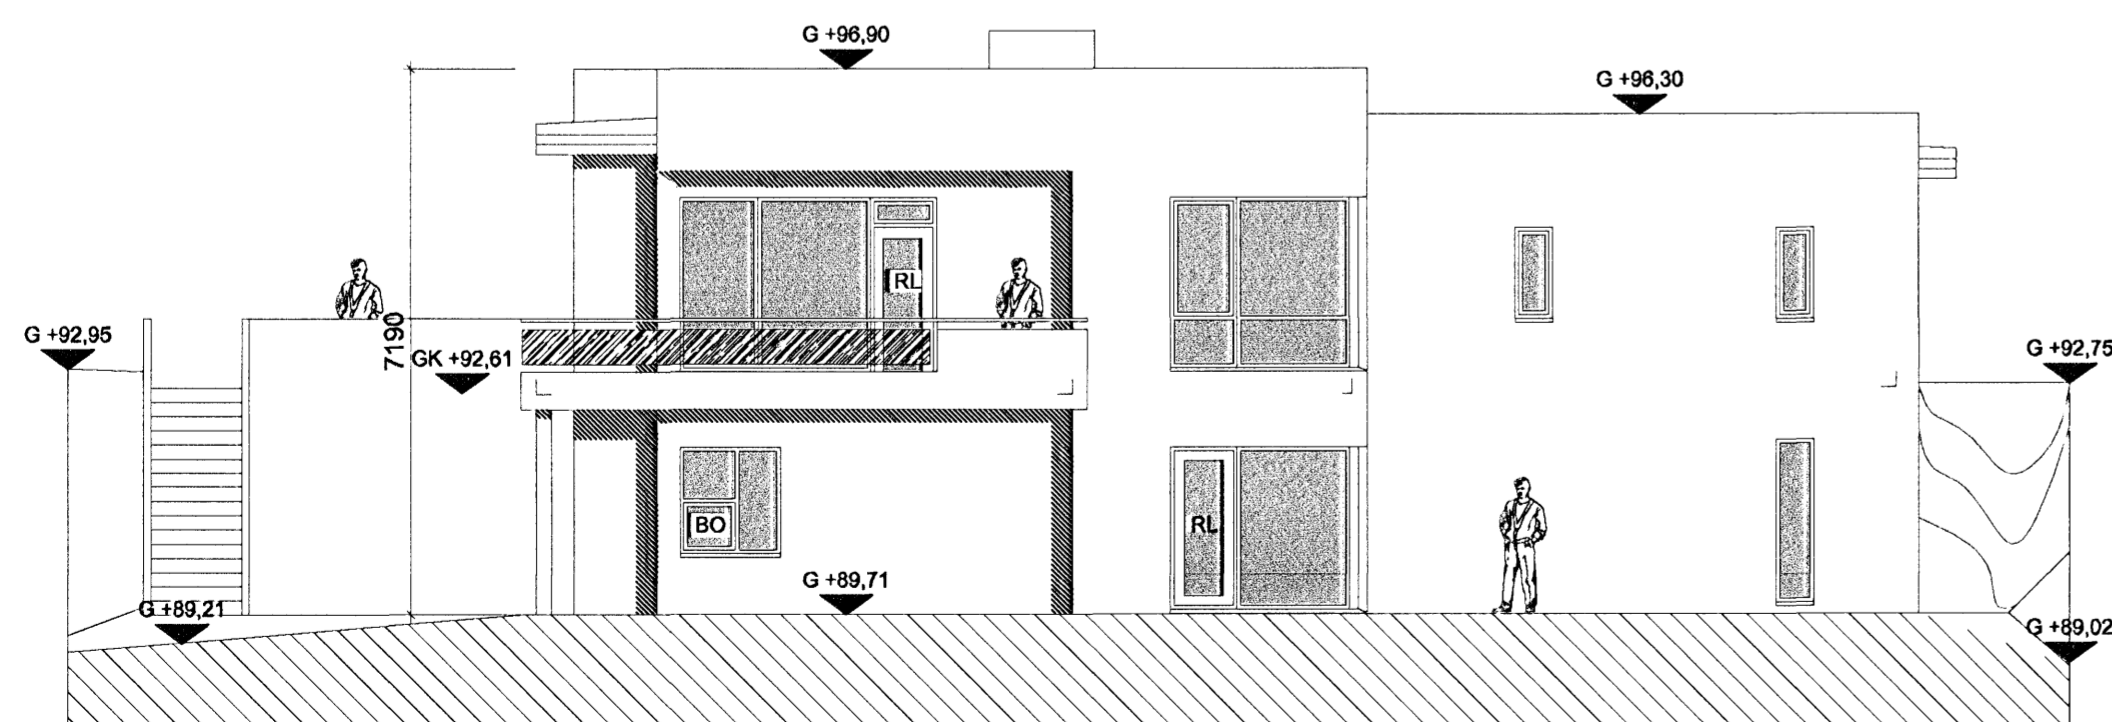

ÚTLIT AUSTUR

1:100

BREYTINGAR

NR.	DAGS.	BREYTING	Sp.
01	27.02.2008	HÚS LÆKKAD OG MINNKAD	

K.J. HÖNNUN EHF 460902-2150
TEL: 554-3232
TEL: 899-3234
E-MAIL: kjhonnun@visir.is

HÖNNUN - SKIPULAG - RÁÐGJÖF
KJARTAN RAFNSSON FJ.LIDSA 270365-3539
JÓN M. HALLDÓRSSON BYGGINGAFR. 091162-3509

SAMÞYKKT

VERK
BREKKUÁS 25
HAFNARFJÖRDUR

TEIKNING
ÚTLIT

KVARÐI
1:100

DAGS.
25.02.2008
TEIKNAD AF
KR

TEIKNING NR.

10-03