



Útlit norður - 1:100

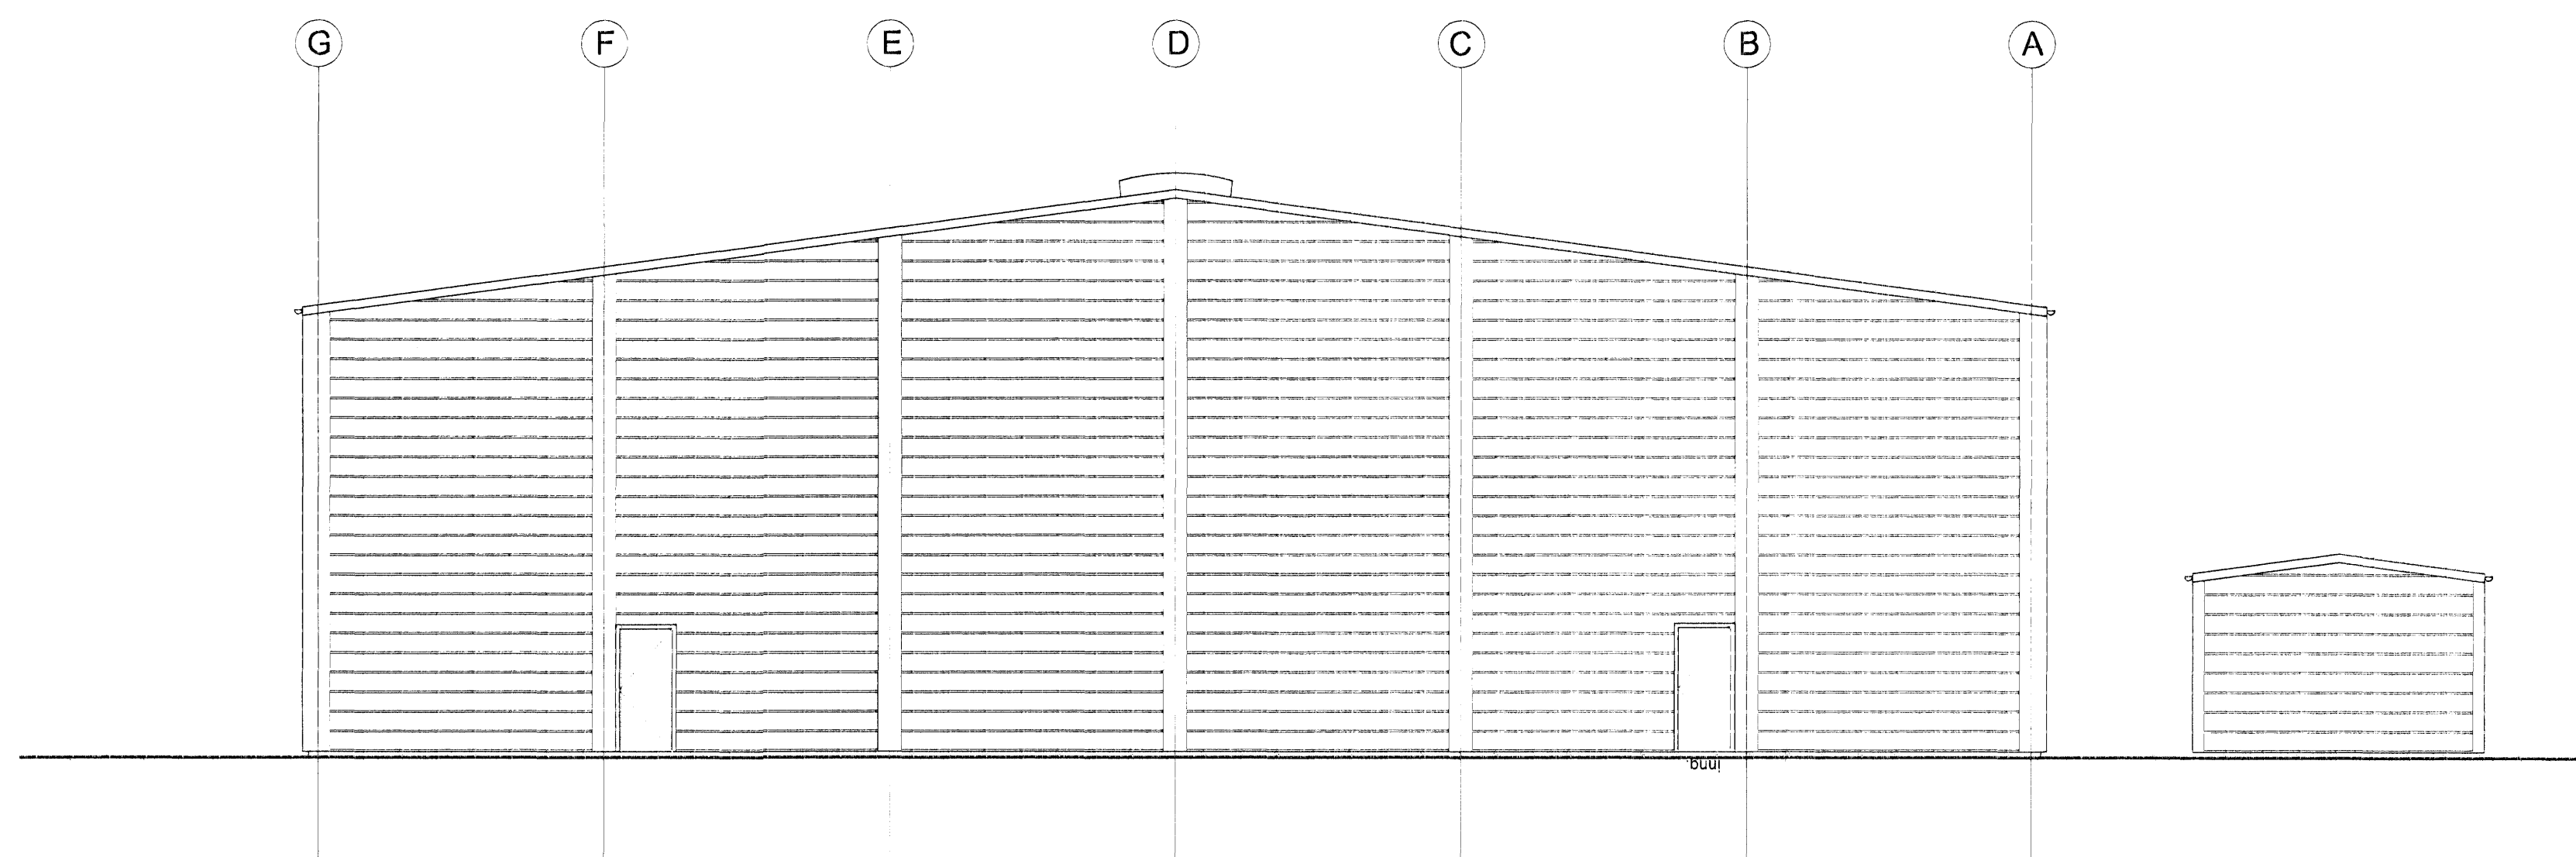

Útlit suður - 1:100

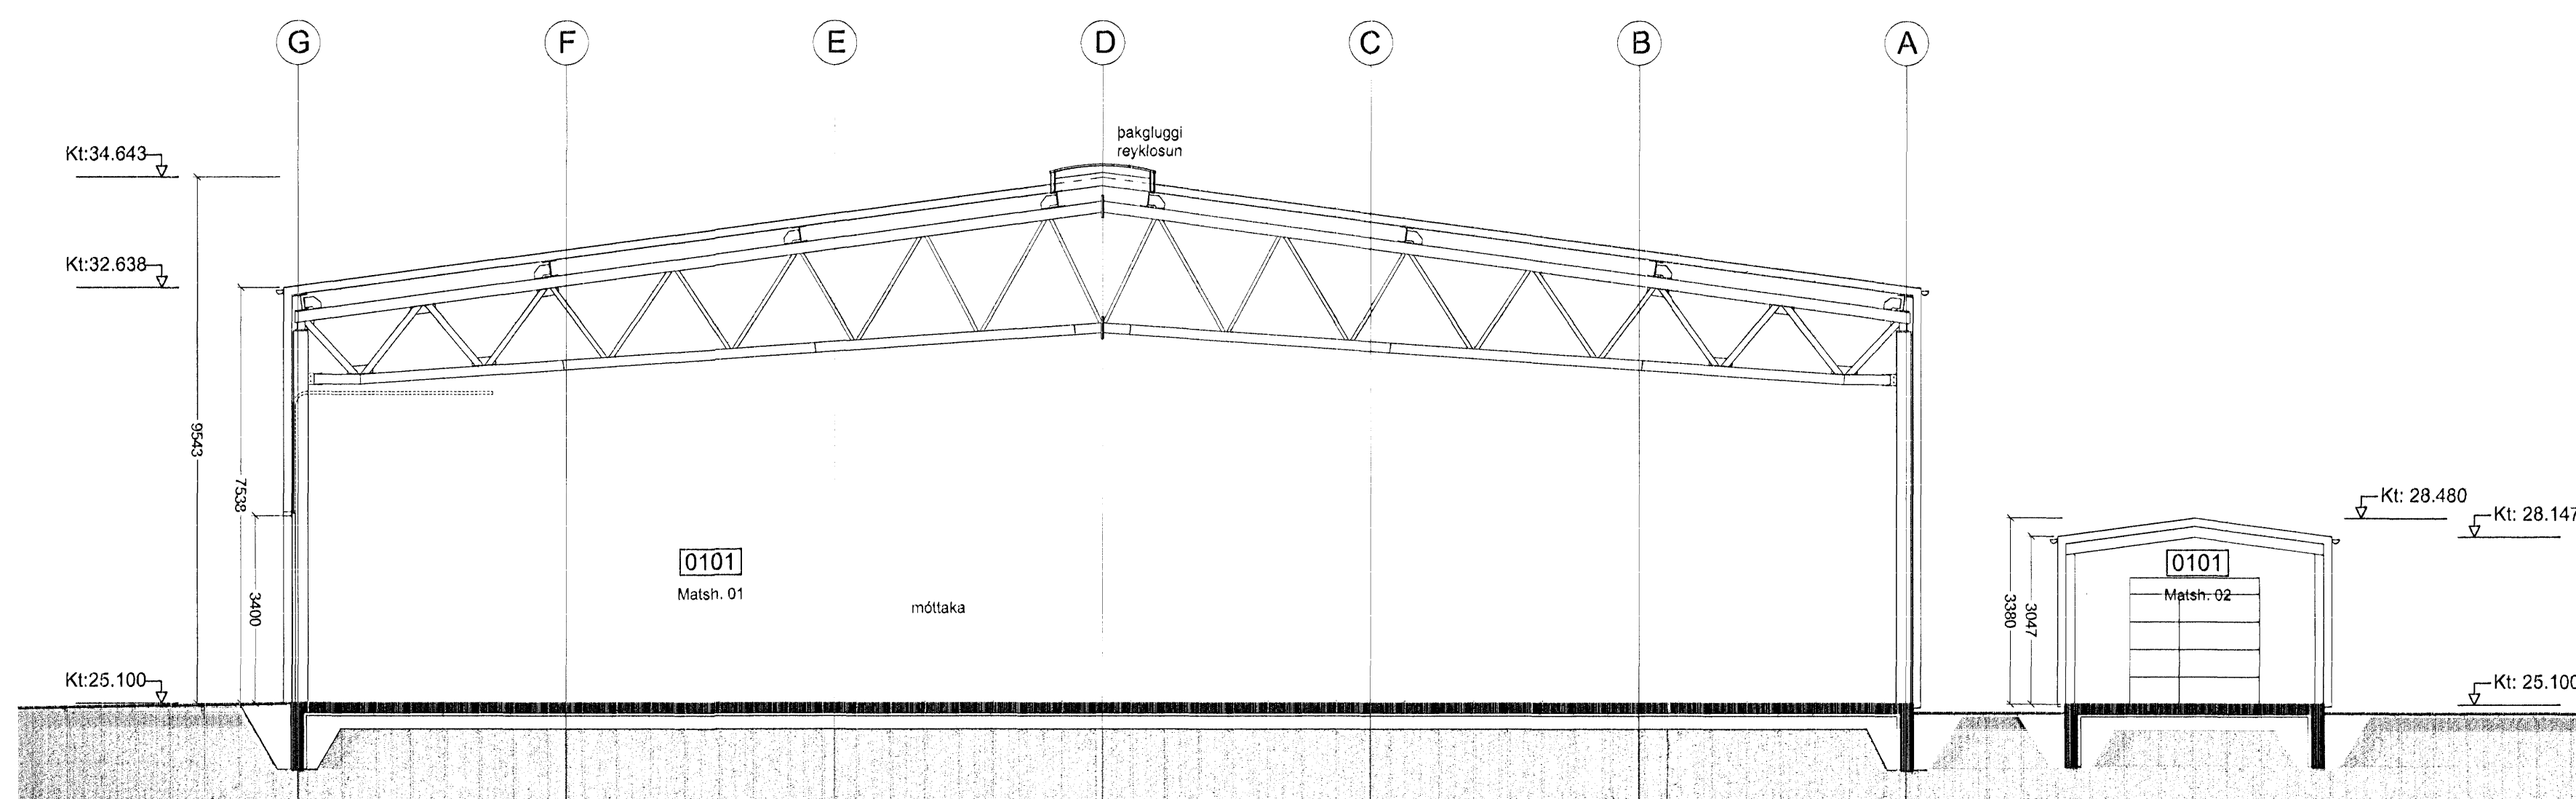

Skurður A-A - 1:100

Verkefni:	Álfhella 17, Hafnarfirði
Verkhúsi:	Útlit og skurður
Tekniúmer:	1.04
Mælikvarði:	1:100
Teknað:	HP
Yfirfarið:	
Samþykkt:	
Verkiúmer:	06056
Útgáfudagur:	01.10.2007
Teknaslóð:	V:\06056-landsbjorg Flugeldageymsla\06056-tekning\06056-byggingamefni\06056-2.01-02-03-0
Úprentað:	Oct.02.2007 - 14:38

